



Tls0
Skápur Tölvurými

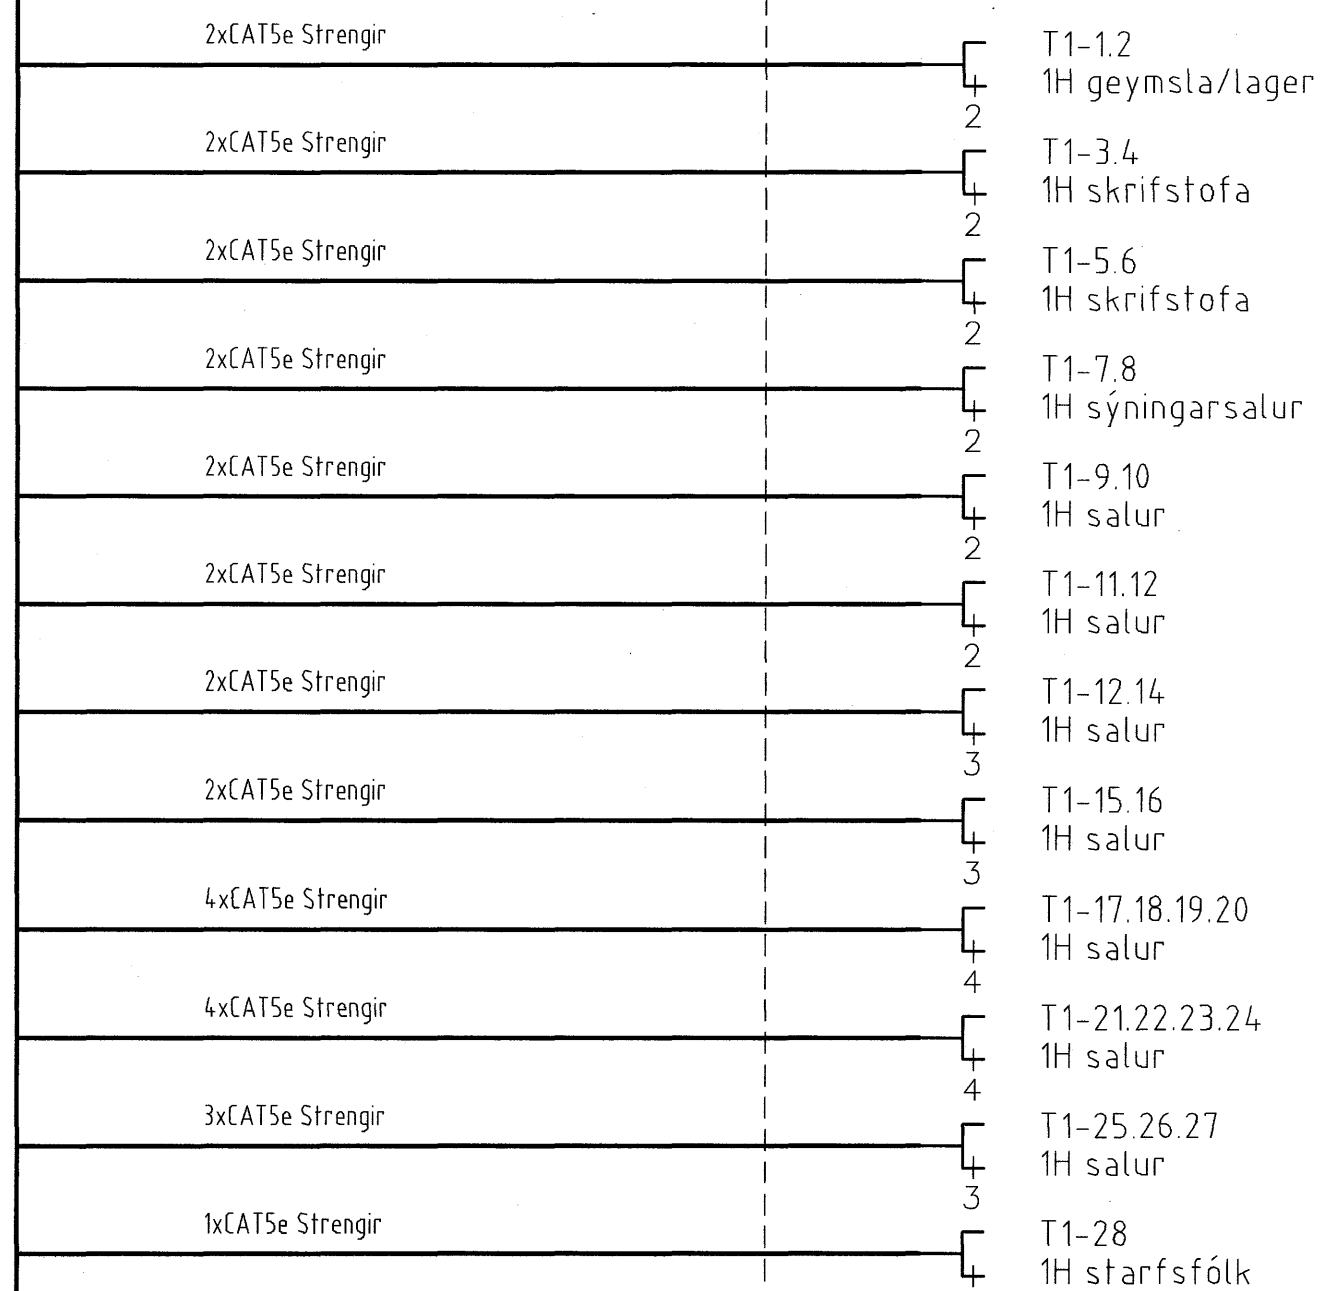


Rými 1 Hæð

Rými 2 Hæð

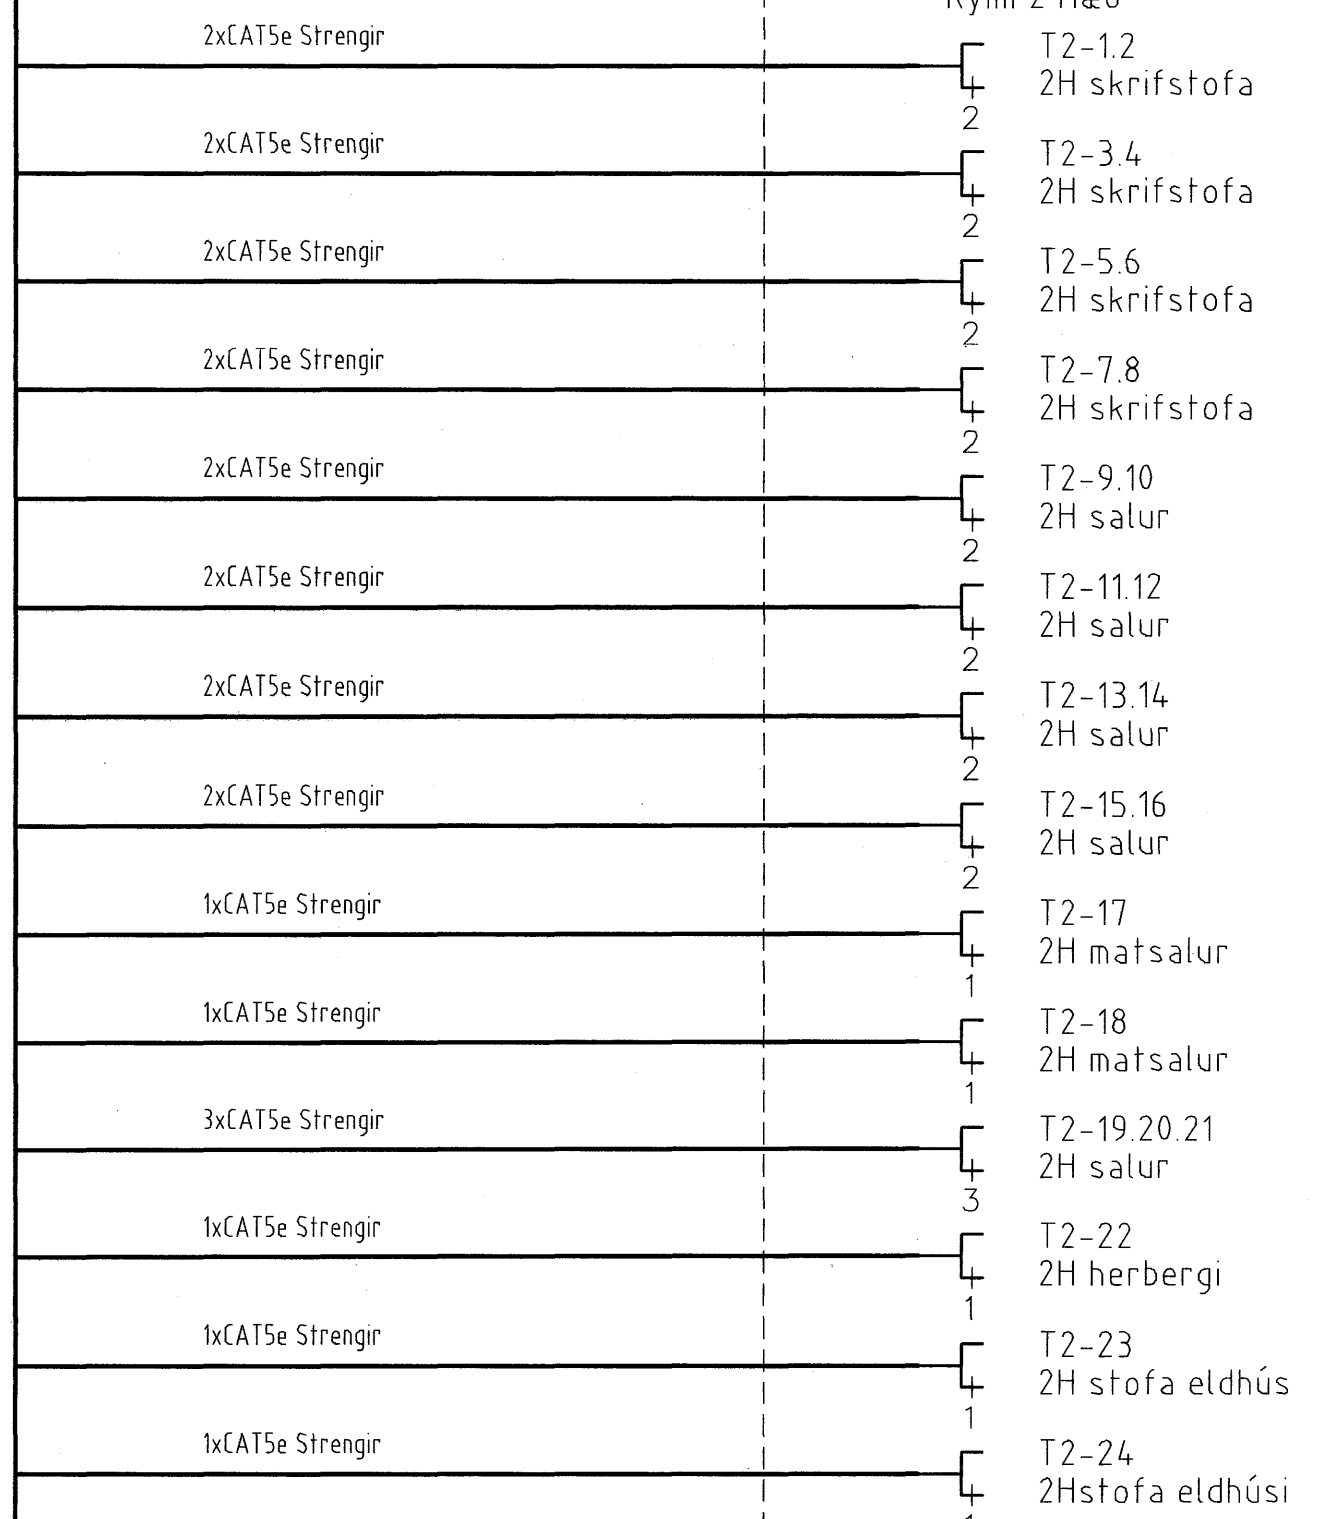

Smáspennuskápur

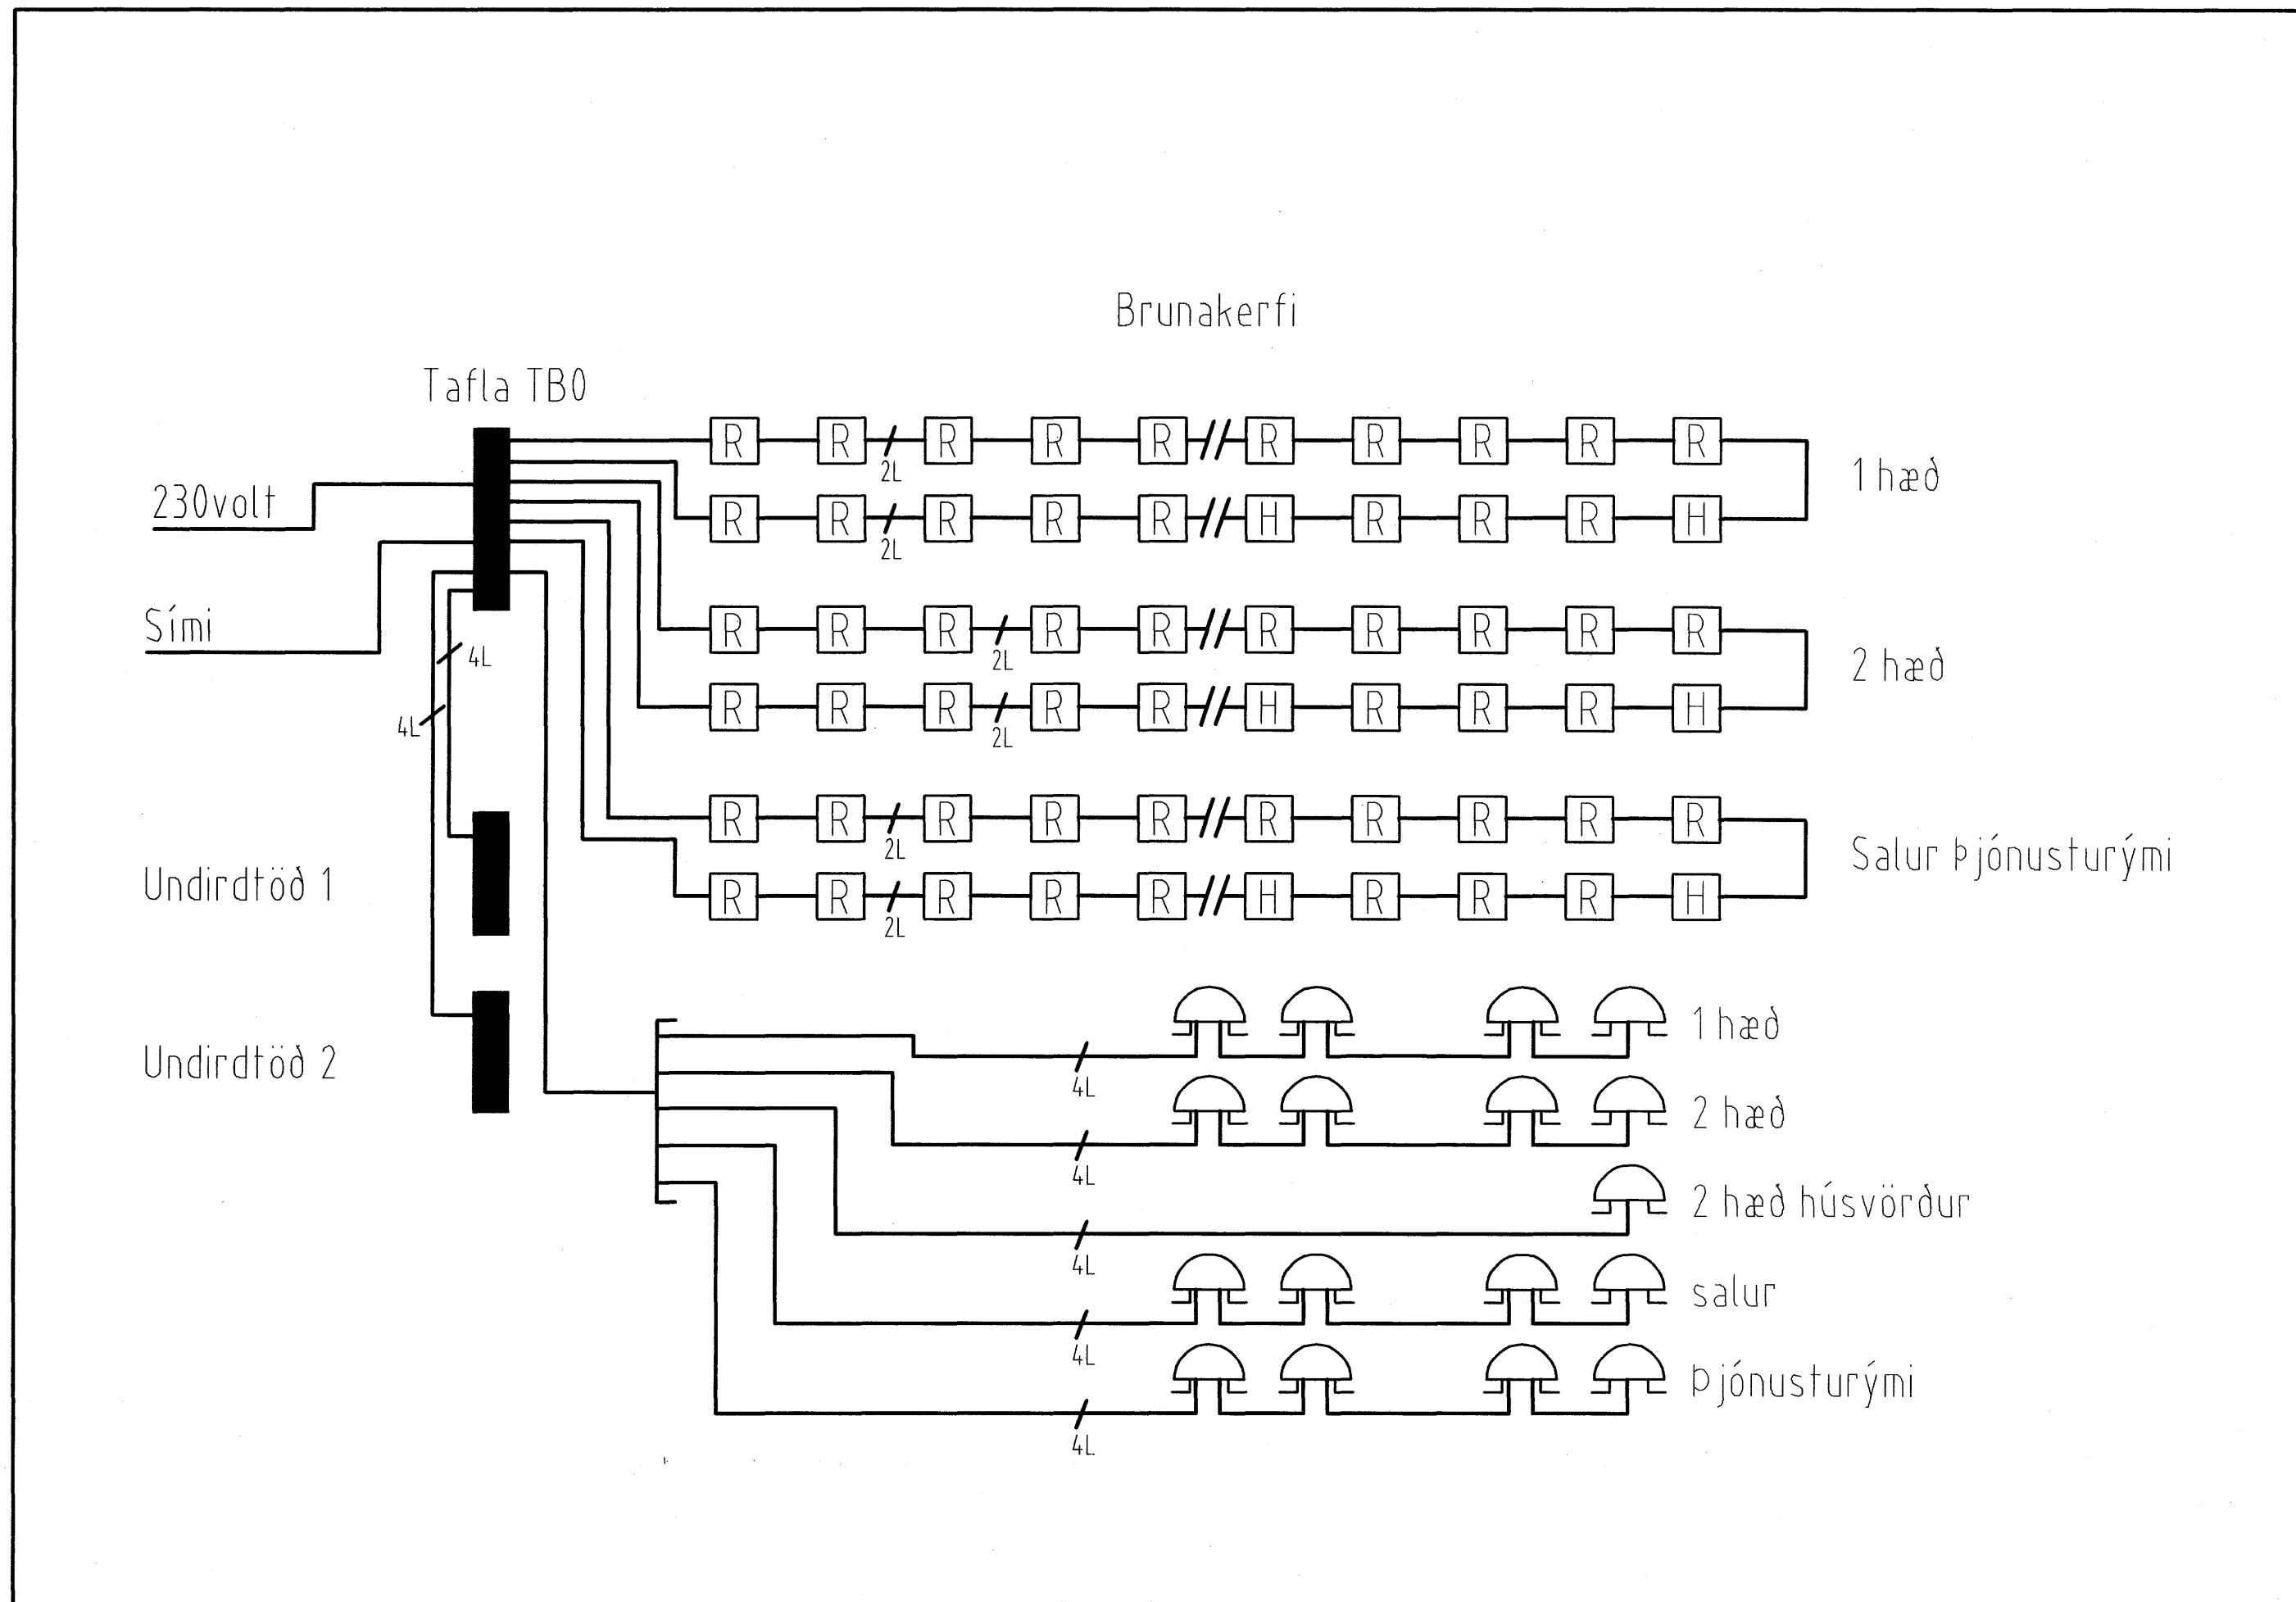

Brunakerfi

Verkhell
Seihella 3
Verkhell/Verkhellmer
Smáspenna Brunakerfi

Blað.nr.	Dags.	Kvartí.
17/17	26.nov 2007	1:50

Yfirfarir

Hönnuður

Samræmingarhönnuður

Breyting

Reykjavíkurvegi 60 220 Hafnarfirði
tlf. 700402-5090
Sími 565 9846, fax 565 0940 gsm 898 0970
http://www.munus.is e-mail munus@munus.is
Hönnuður Sigurjón Harkásson, tlf. 060361-2749