
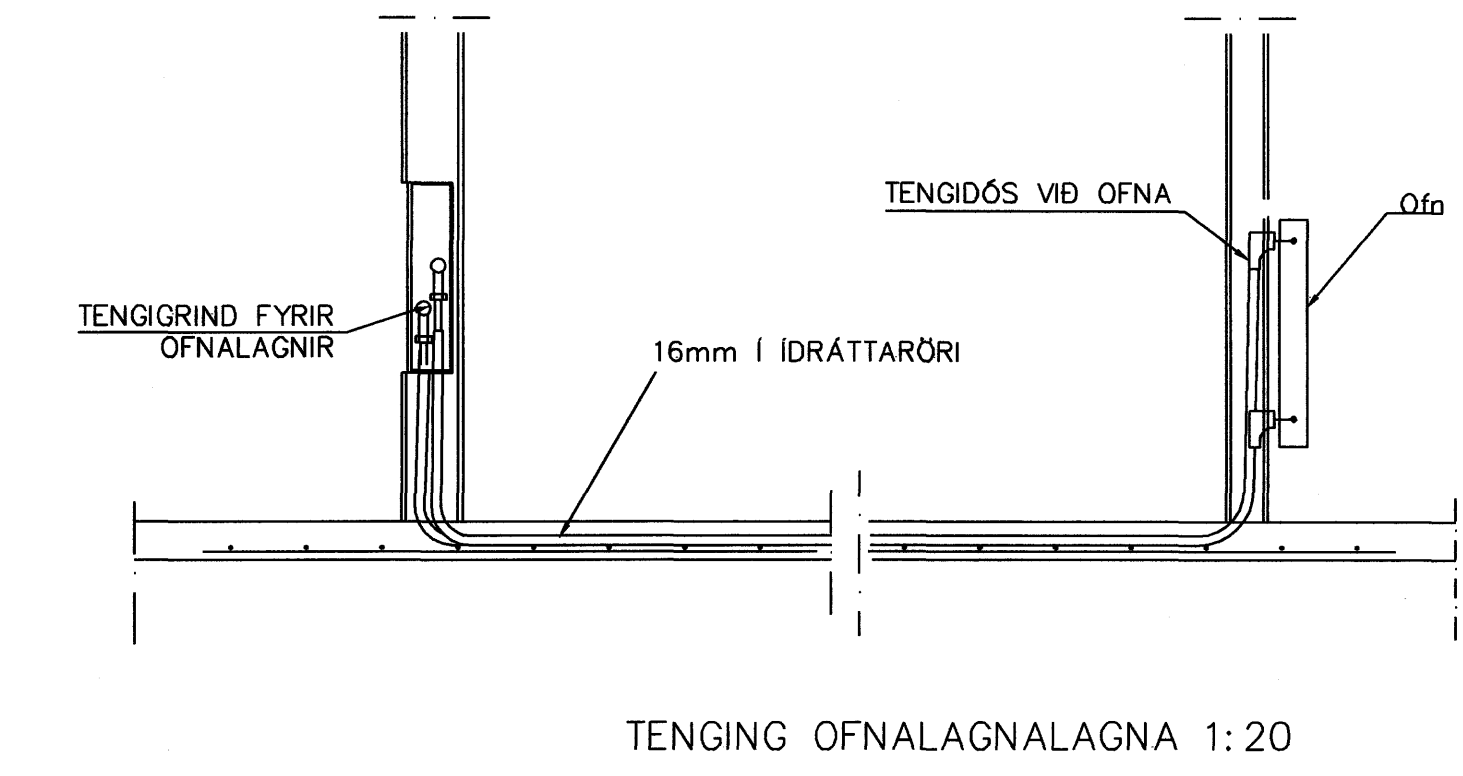
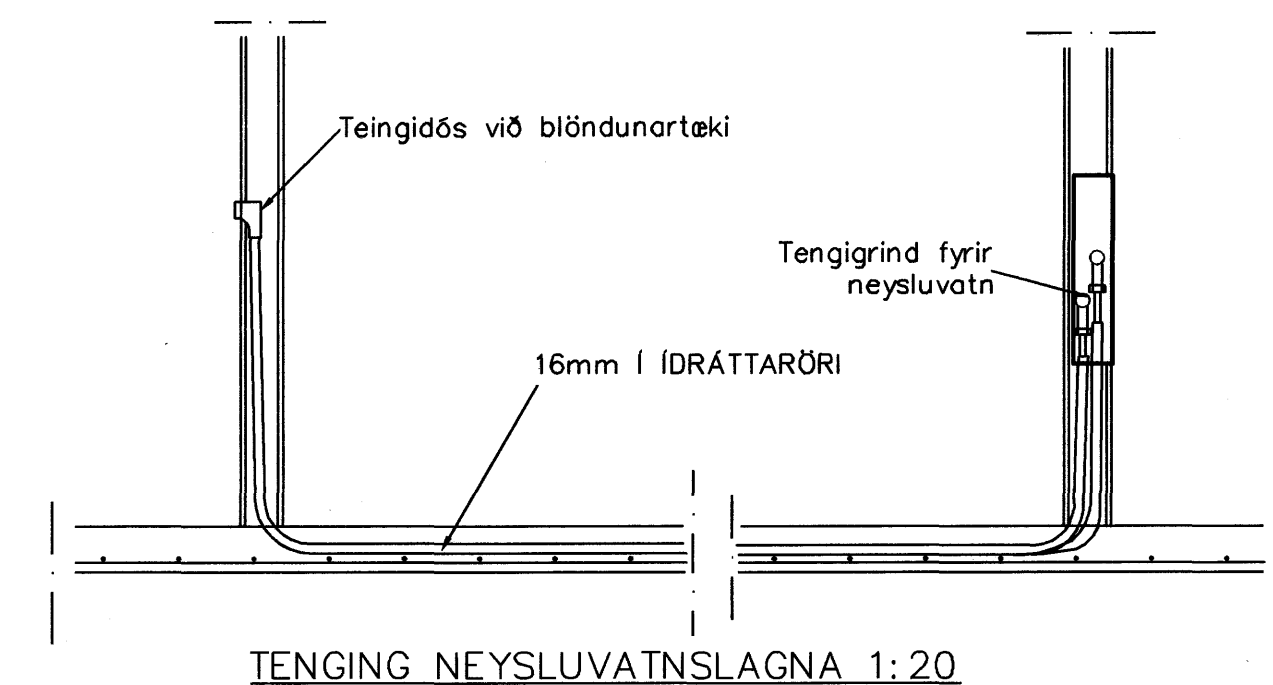


301	HJÓN	1,140	1,500	600
302	ANDD	470	600	600
303	HERB	790	1,500	600
304	HANDKLOFN			
305	HANDKLOFN			
306	HERB	690	1,200	600
307	ANDD	400	600	600
308	HJÓN	870	1,500	600
309	HJÓN	870	1,500	600
310	ANDD	400	600	600
311	HERB	690	1,200	600
312	HANDKLOFN			
313	HANDKLOFN			
314	HERB	690	1,500	600
315	ANDD	470	600	600
316	HJÓN	1,140	1,500	600
317	HERB	780	1,500	600
318	STOFA	630	900	400
319	STOFA	1,120	1,500	400
320	STOFA	2,010	2,800	400
321	STOFA	1,860	2,800	400
322	STOFA	1,860	2,800	400
323	STOFA	2,010	2,800	400
324	STOFA	780	1,500	400
325	STOFA	630	900	600
326	HERB	780	1,500	600

GÓLFHITALAGNIR
16mm Pe-PEX c/c200

Samþykkt bann
04 JAN. 2008
Byggingufulltrúinn í Hafnarfirði
F. n. Sigurbjartur Halldórsson

GRUNNMYND 3 HÆÐAR 1:50

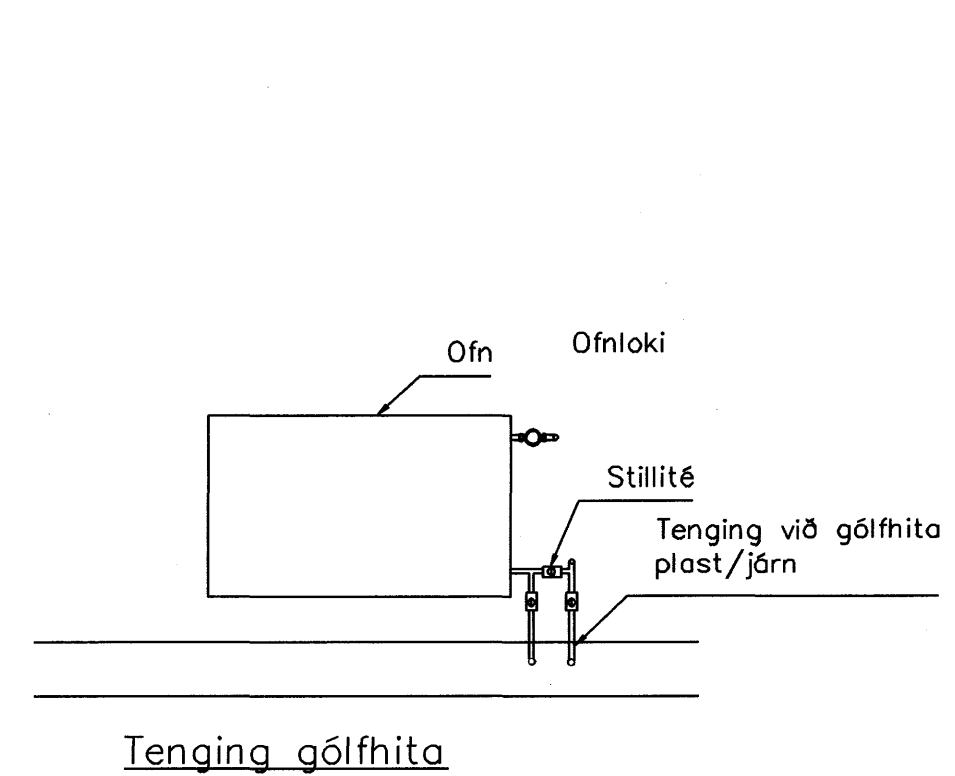

Br.	Dags.	Eðli breytinga	Sign

ESKIVELLIR 19
HAFNARFIRÐI

HITA-VATNS-FRÁRENNSLIS OG LOFTRÆSTILAGNIR 3 HÆÐAR

MKV. 1:50 1:20
DAGS. NÓV. 2007
VERK NR. 2723
TEIKN. NR. 2-15
HANNAD SIG. ÞORLEIFSS. KT. 241148-3009
TEIKNAD G.H.
YPRFARID
TÆKNIPJÓNUSTA SIGURDAR ÞORLEIFSSONAR ehf
STRANDGÖTU 11 220 HAFNARFIRÐI
SÍMI 555-4255 FAX 565-2875
E-mail tsst@simnet.is
kt: 440693-2539