
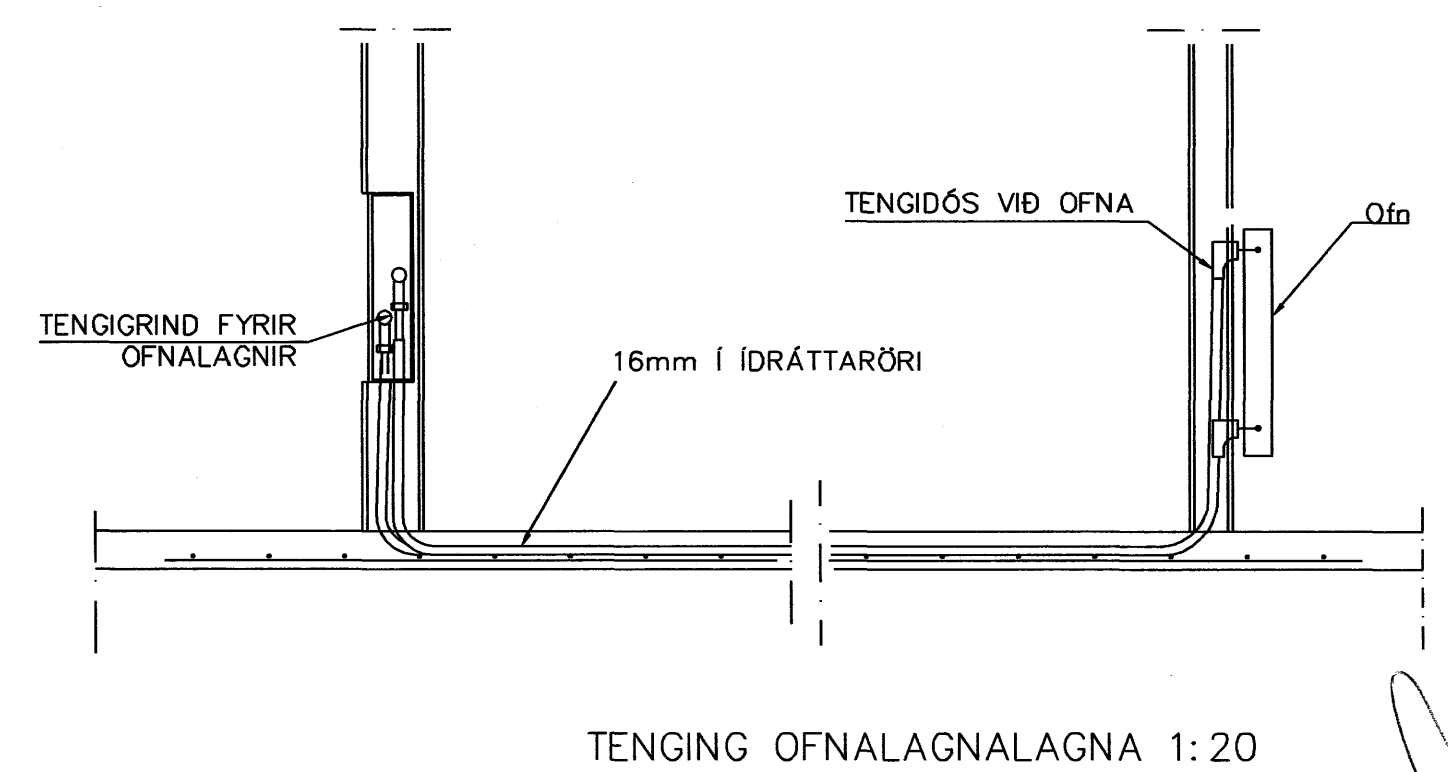
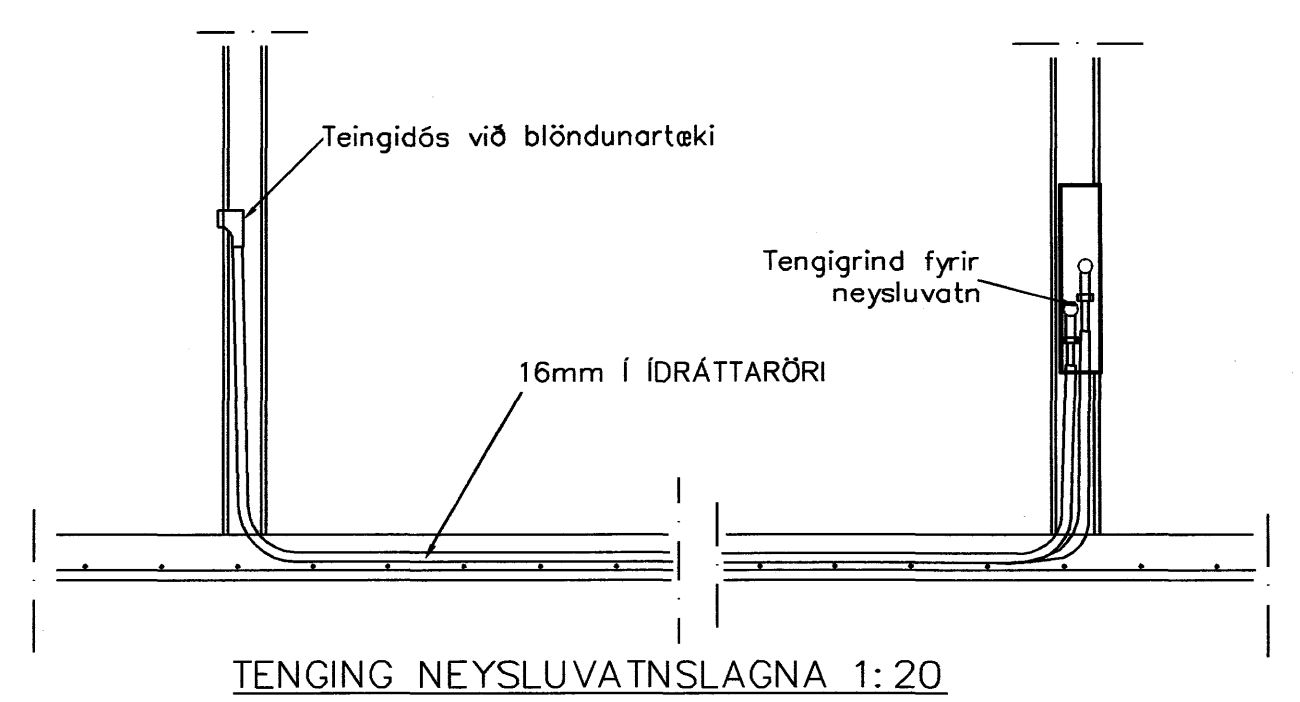


| | | | | |
|-----|-----------|-------|------|-----|
| 101 | HJÓN | 1.140 | 1500 | 600 |
| 102 | ANDD | 470 | 600 | 600 |
| 103 | HERB | 790 | 1500 | 600 |
| 104 | HANDKLOFN | | | |
| 105 | HANDKLOFN | | | |
| 106 | HERB | 690 | 1200 | 600 |
| 107 | ANDD | 400 | 600 | 600 |
| 108 | HJÓN | 870 | 1500 | 600 |
| 109 | HJÓN | 870 | 1500 | 600 |
| 110 | ANDD | 400 | 600 | 600 |
| 111 | HERB | 690 | 1200 | 600 |
| 112 | HANDKLOFN | | | |
| 113 | HANDKLOFN | | | |
| 114 | HERB | 690 | 1500 | 600 |
| 115 | ANDD | 470 | 600 | 600 |
| 116 | HJÓN | 1.140 | 1500 | 600 |
| 117 | HERB | 780 | 1500 | 600 |
| 118 | STOFA | 630 | 900 | 400 |
| 119 | STOFA | 1.120 | 1500 | 400 |
| 120 | STOFA | 2.010 | 2800 | 400 |
| 121 | STOFA | 1.860 | 2800 | 400 |
| 122 | STOFA | 1.860 | 2800 | 400 |
| 123 | STOFA | 2.010 | 2800 | 400 |
| 124 | STOFA | 780 | 1500 | 400 |
| 125 | STOFA | 630 | 900 | 600 |
| 126 | HERB | 780 | 1500 | 600 |

GÓLFHITALAGNIR
16mm Pe-PEX c/c200

Samþykkt þann
04 JAN. 2008
Byggingulfrænni í Hafnarfirði
F.H. Sigurbjartur Halldórsson

GRUNNMYND 1 HÆÐAR 1:50

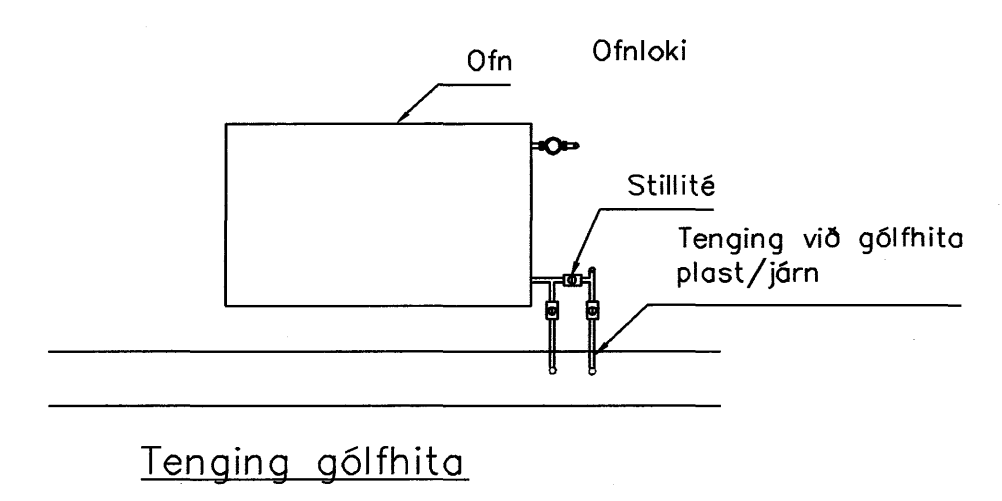

| Br. | Dags. | Eðli breytinga | Sign |
|--|-------|----------------|------|
| ESKIVELLIR 19 HAFNARFIRÐI | | | |
| HITA-VATNS-FRÁRENNSLIS OG LOFTRÆSTILAGNIR 1 HÆÐAR | | | |
| MKV. 1:50 1:20 | | | |
| DAGS. NÓV. 2007 | | | |
| VERK NR. 2723 | | | |
| TEIKN. NR. 2-13 | | | |
| HANNAÐ SIG. ÞORLEIFSS. KT. 241148-3009 | | | |
| TEIKNAD G.H. | | | |
| YFIRFÁRÍÐ | | | |
| | | | |
| TÆKNIHÚSIÐ SIGURDAR ÞORLEIFSSONAR ehf STRANDGÖTU 11 220 HAFNARFIRÐI Sími 555-4255 FAX 565-2875 E-mail ts@simnet.is kt: 440693-2639 | | | |