


Part	Mem	Width	Thick	WebThk.	Depth1	Depth2	ApproxLgh
CX032	1	127	3.42	3.42	305	305	2852
RBX035	2	127	3.42	3.42	305	305	1092
CX033	3	127	3.42	3.42	305	305	2854

Bolt Connection & Plate Schedule		ASTM	Bolt Dia.	Bolt Length	Plate Thick.	Rows Out	Rows In	Tension Bolt	Washer
Id	Qty								
A	4	A325	13	38	10	1	1		

Frame Clearances  
 Horiz. Clearance between members 1(CX032) and 3(CX033): 1092  
 Vert. Clearance at member 1(CX032): 2548  
 Vert. Clearance at member 3(CX033): 2549  
 Finished Floor Elevation = 100000 (Unless Noted Otherwise)

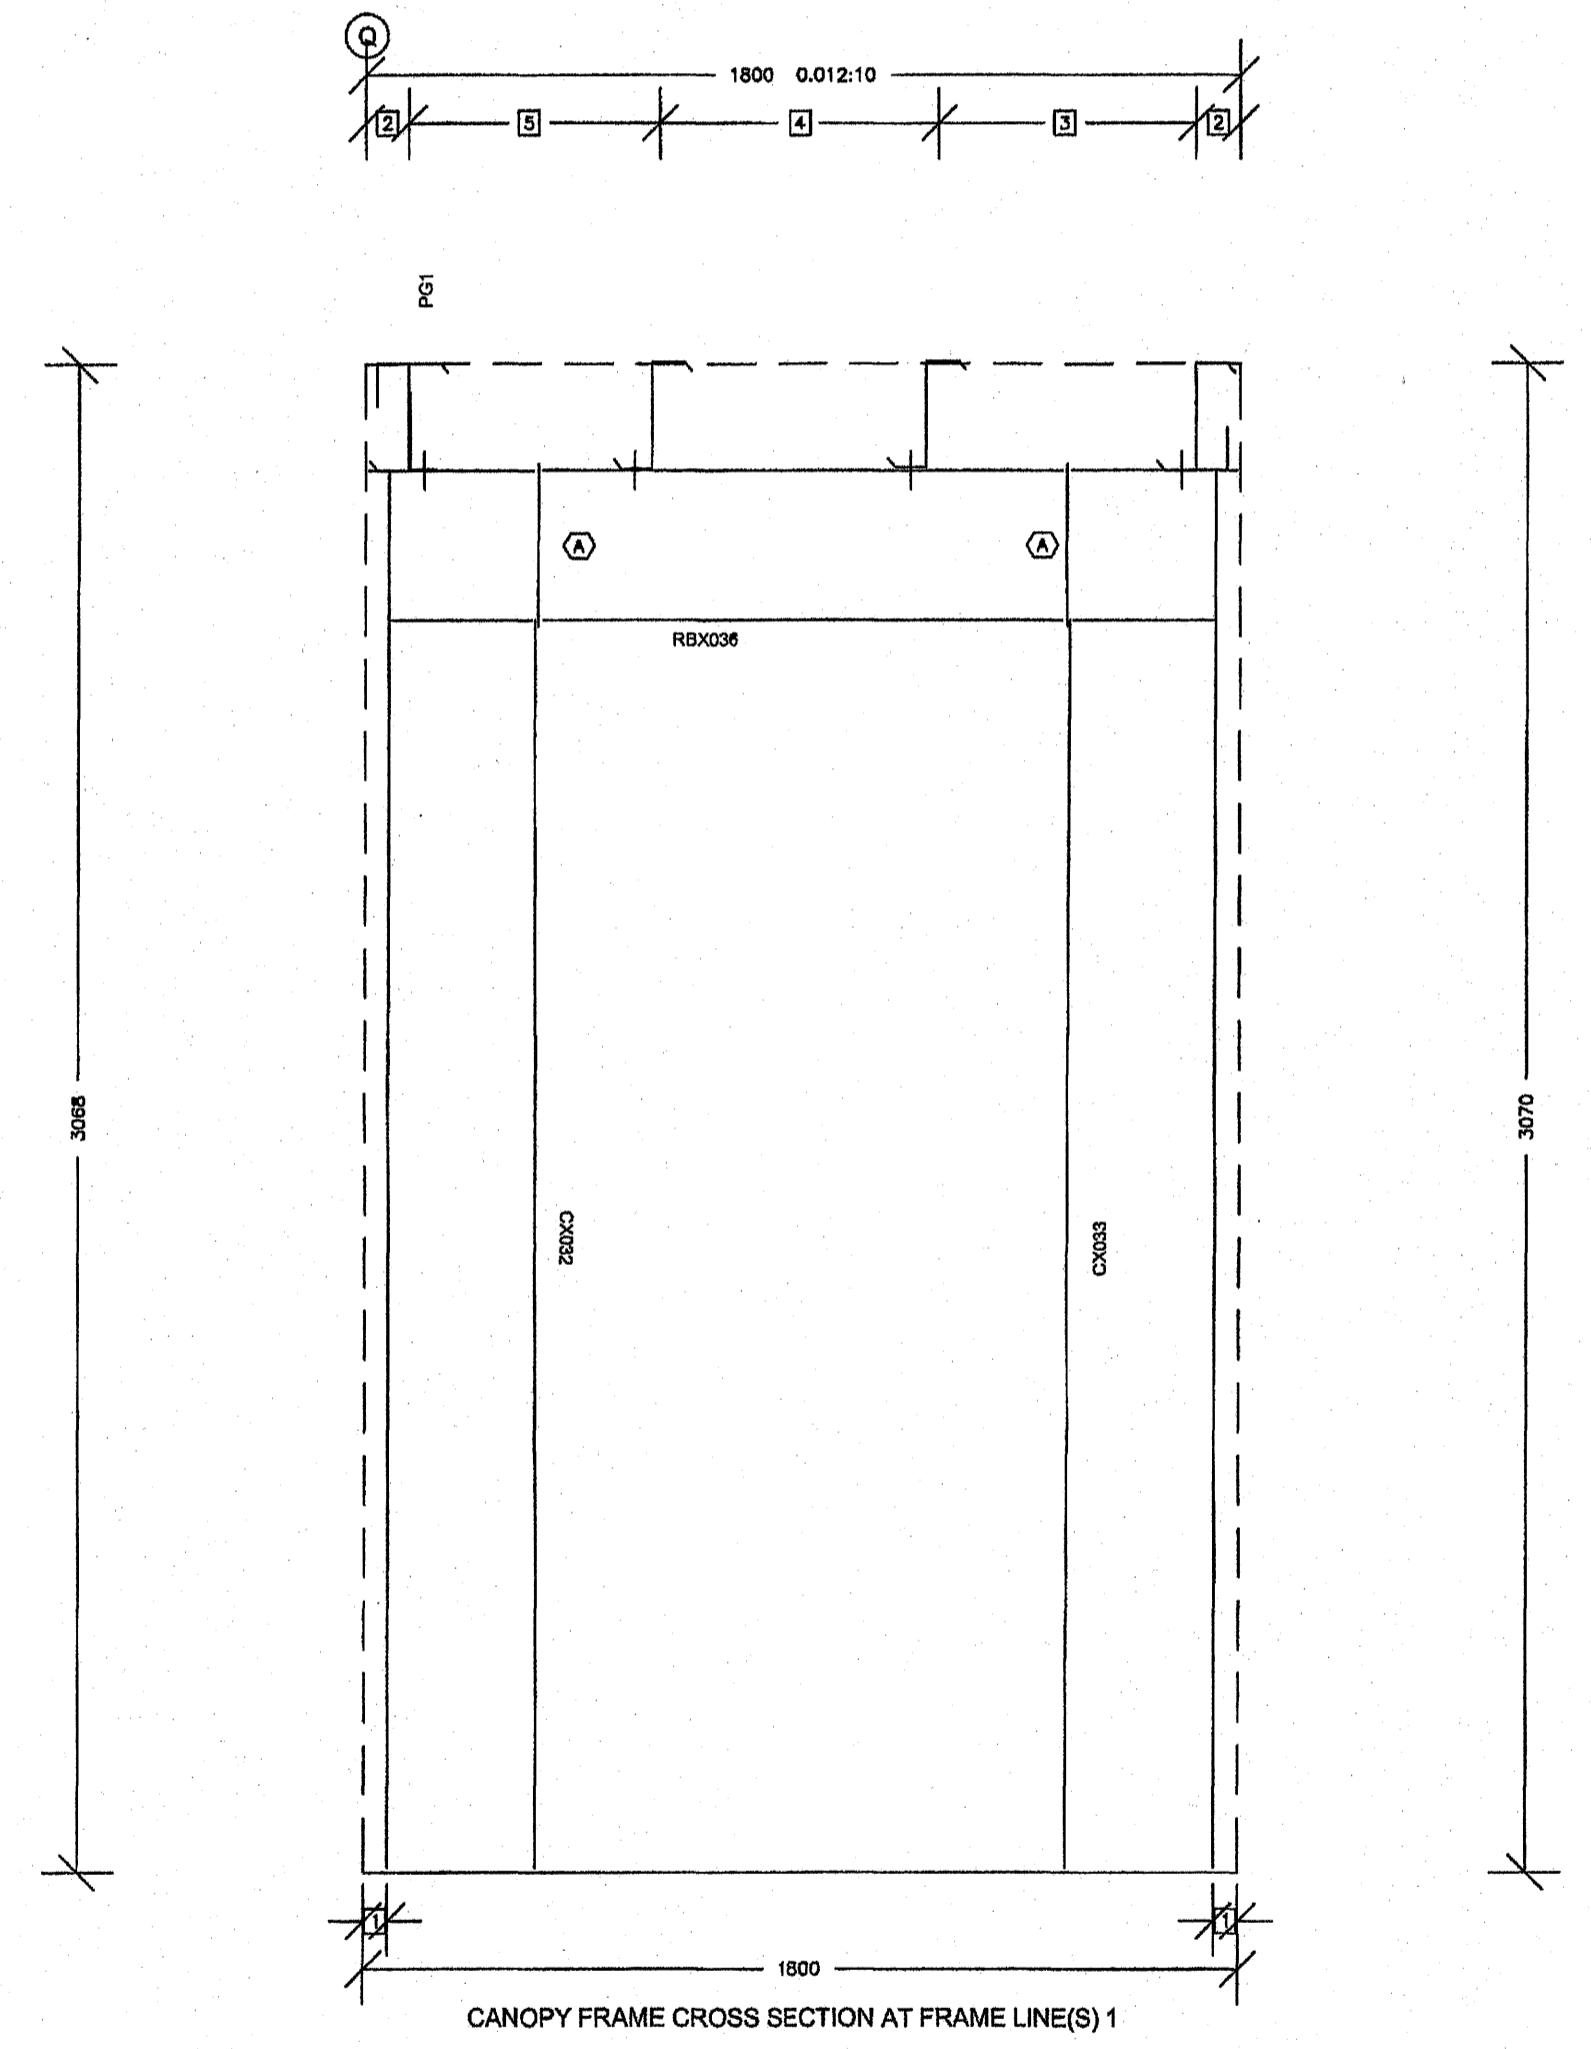

Shape Name = canopy 1 Wall 4, Frame 1

Samþykkt þann  
 23 JAN. 2008  
 Byggingfulltrúinn í Hafnarfirði  
 F.h. Sigurbjartur Halldórsson

**VSÓ RÁÐGJÖF**  
 Með áritun á uppdrátt þennan ábyrgist VSÓ Ráðgjöf ehf. kt. 681272-0979, að hönnun sé faglega unnin og í samræmi við lög og reglugerðir um byggingarmál.

Norðurhella 2 · 221 Hafnarfjörður

FOR CONSTRUCTION \_\_\_\_\_

- 5 497
- 4 571
- 3 554
- 2 69
- 1 49

- Dimension Key
- USE 1/2 X 1 1/2 A325 SNUG TIGHTENED BOLTS FOR PURLIN TO FRAME, GIRT TO FRAME, AND GIRT TO CLIP CONNECTIONS UNLESS NOTED OTHERWISE.
  - SLOT REINFORCEMENT PLATES NEED NOT BE LOCATED ON THE SAME SIDE OF THE WEB AS THE HILLSIDE WASHER.

THE VP ENGINEER'S SEAL APPLIES ONLY TO THE WORK PRODUCT OF VP AND DESIGN AND PERFORMANCE REQUIREMENTS SPECIFIED BY VP. THE VP ENGINEER'S SEAL DOES NOT APPLY TO THE PERFORMANCE OR DESIGN OF ANY OTHER PRODUCT OR COMPONENT FURNISHED BY VP EXCEPT TO ANY DESIGN OR PERFORMANCE REQUIREMENTS SPECIFIED BY VP.

THIS DRAWING, INCLUDING THE INFORMATION HEREON, REMAINS THE PROPERTY OF VP BUILDINGS. IT IS PROVIDED SOLELY FOR ERECTING THE BUILDING DESCRIBED IN THE APPLICABLE PURCHASE ORDER AND SHALL NOT BE MODIFIED, REPRODUCED OR USED FOR ANY OTHER PURPOSE WITHOUT PRIOR WRITTEN APPROVAL OF VP BUILDINGS.

THE GENERAL CONTRACTOR AND/OR ERECTOR IS SOLELY RESPONSIBLE FOR ACCURATE, GOOD QUALITY WORKMANSHIP IN ERECTING THIS BUILDING IN CONFORMANCE WITH THIS DRAWING, DETAILS REFERENCED IN THIS DRAWING, ALL APPLICABLE VP ERECTION GUIDES, AND INDUSTRY STANDARDS PERTAINING TO PROPER ERECTION, INCLUDING THE CORRECT USE OF TEMPORARY BRACING.

VP Buildings, Inc. 3200 Players Club Circle Memphis TN 38125			
REV	DATE	BY	DESCRIPTION
NTS			
8/16/2007		9:14:10	

**CANOPY FRAME CROSS SECTION AT FRAME LINE(S) 1**

Norðurhella 2 - Hafnarfirði  
 Stálrammi í línu 1  
 Aðalandyri, skrifst.hf.  
 Bl. nr. 21

VP BUILDINGS  
 VARIO-PURLEN  
 VPC VERSION: 6.0

JOBNO 07-4487  
 DATE 8/14/2007  
 DRAWN/CHECK ELM ELM  
 PAGE 21

FILENAME: 07-4487-EP3-Canopies-No-Primer.VPC