



a-a  
24-03 SNID a-a 1:20

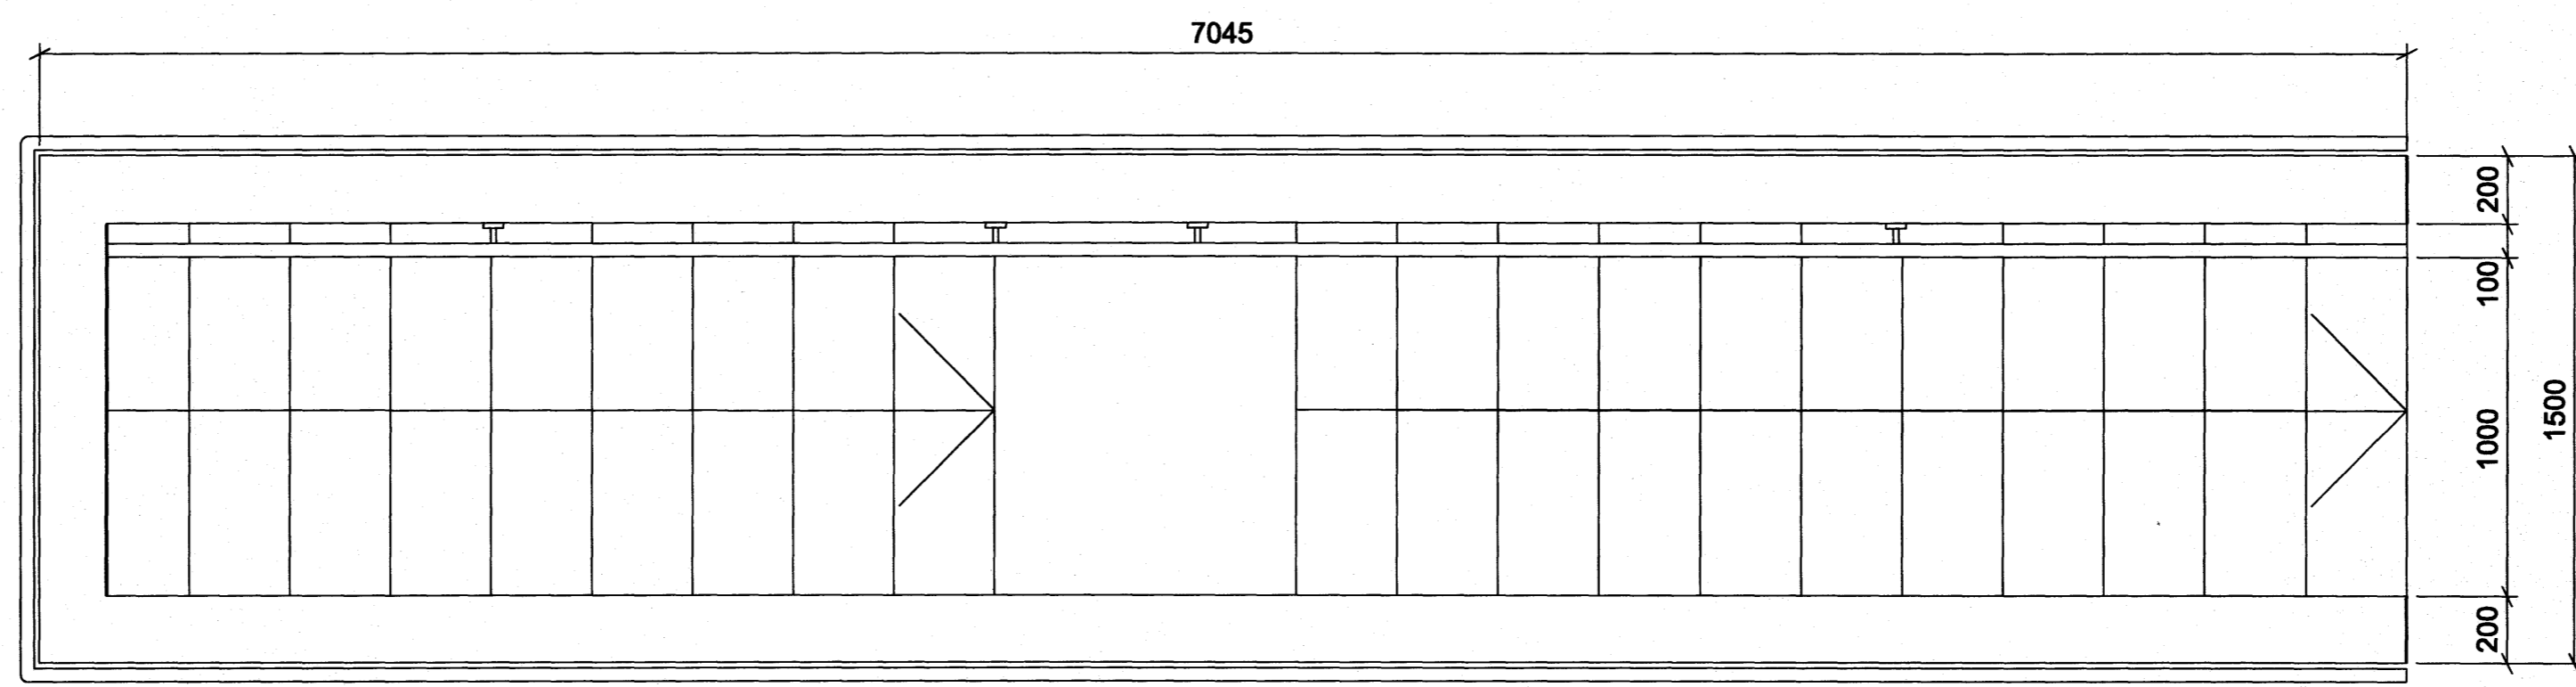

2 GRUNNMYND ÚTTRAPPA 1:20

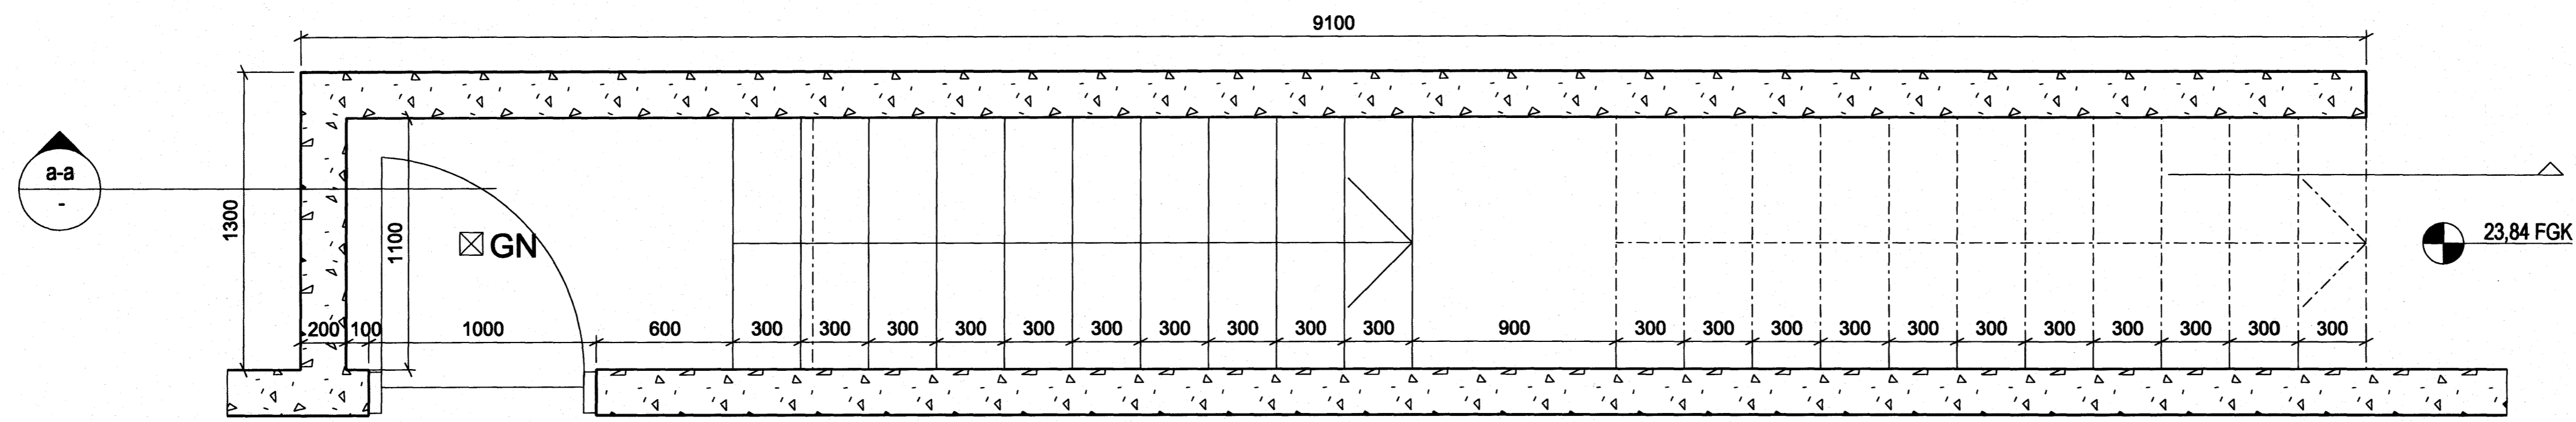

1 GRUNNMYND ÚTTRAPPA 1:20

Sambýkkt þann  
07 DES. 2007  
Byggingulltrúinn í Hafnarfirði  
F.h. Sigurbjartur Halldórsson

ÚTGÁFA  
BREYTINGAR

ASK Arkitektar  
Georgólú 8  
101 Reykjavík  
Sími 515 0300  
Fax 515 0319  
www.ask.is



Artun aðalhönnuð af  
Páll Gunnarsson arkitekt FA/ nr. 210551-2559

VERKTEIKNINGAR  
ESKIVELLIR 13

HEITI TEIKNINGAR  
Úttröppur  
Grunnmynd og snið

VERK NR.  
0737

NOMER TEIKNINGAR  
24-03

MIV. I AT  
1:20  
TEIKNAR  
SS  
DAGS  
23.07.2007

ÚTGÁFA