




FGK

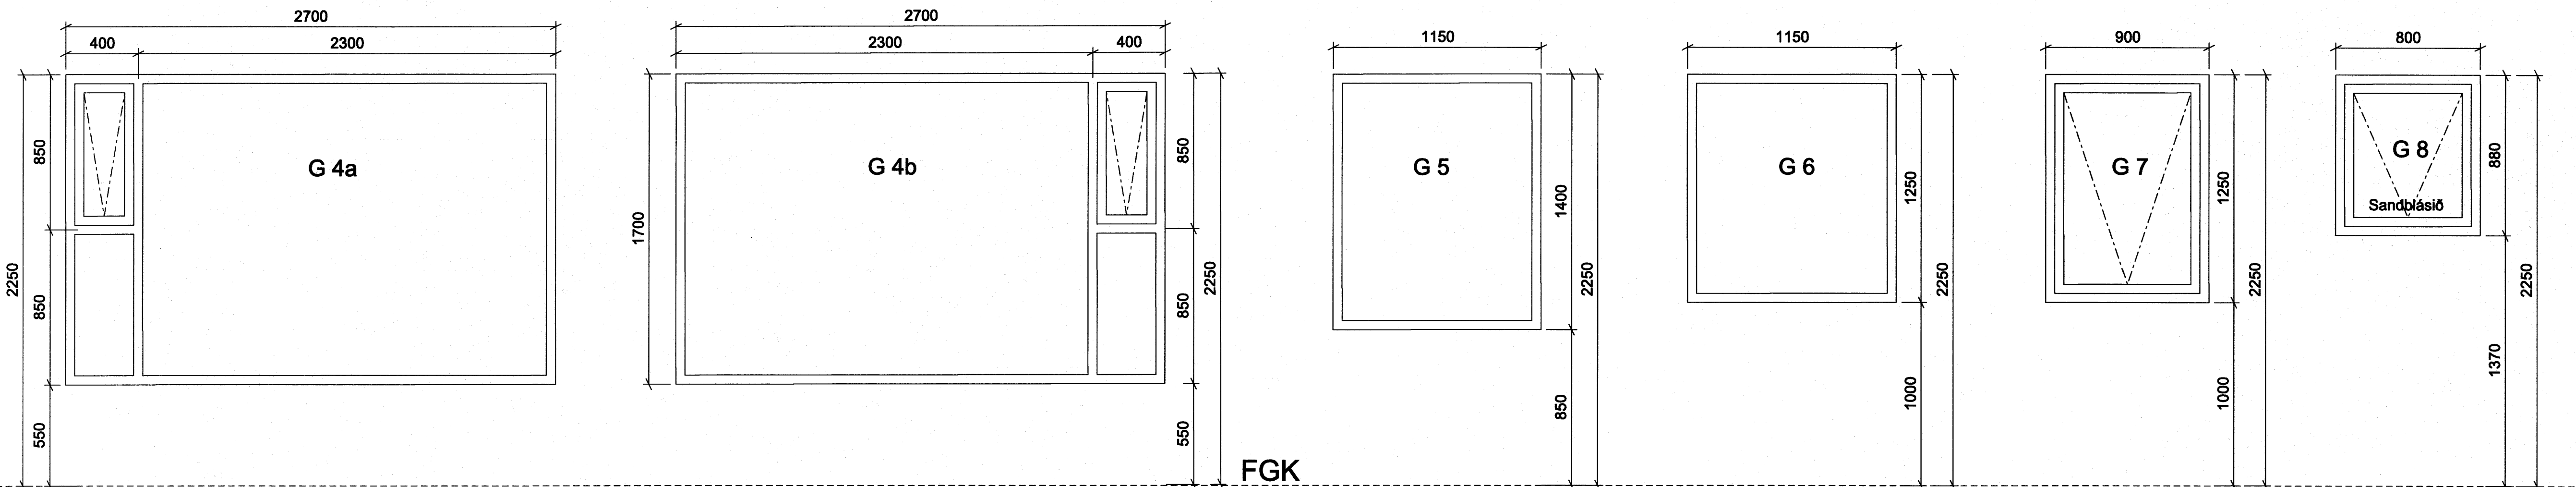

FGK

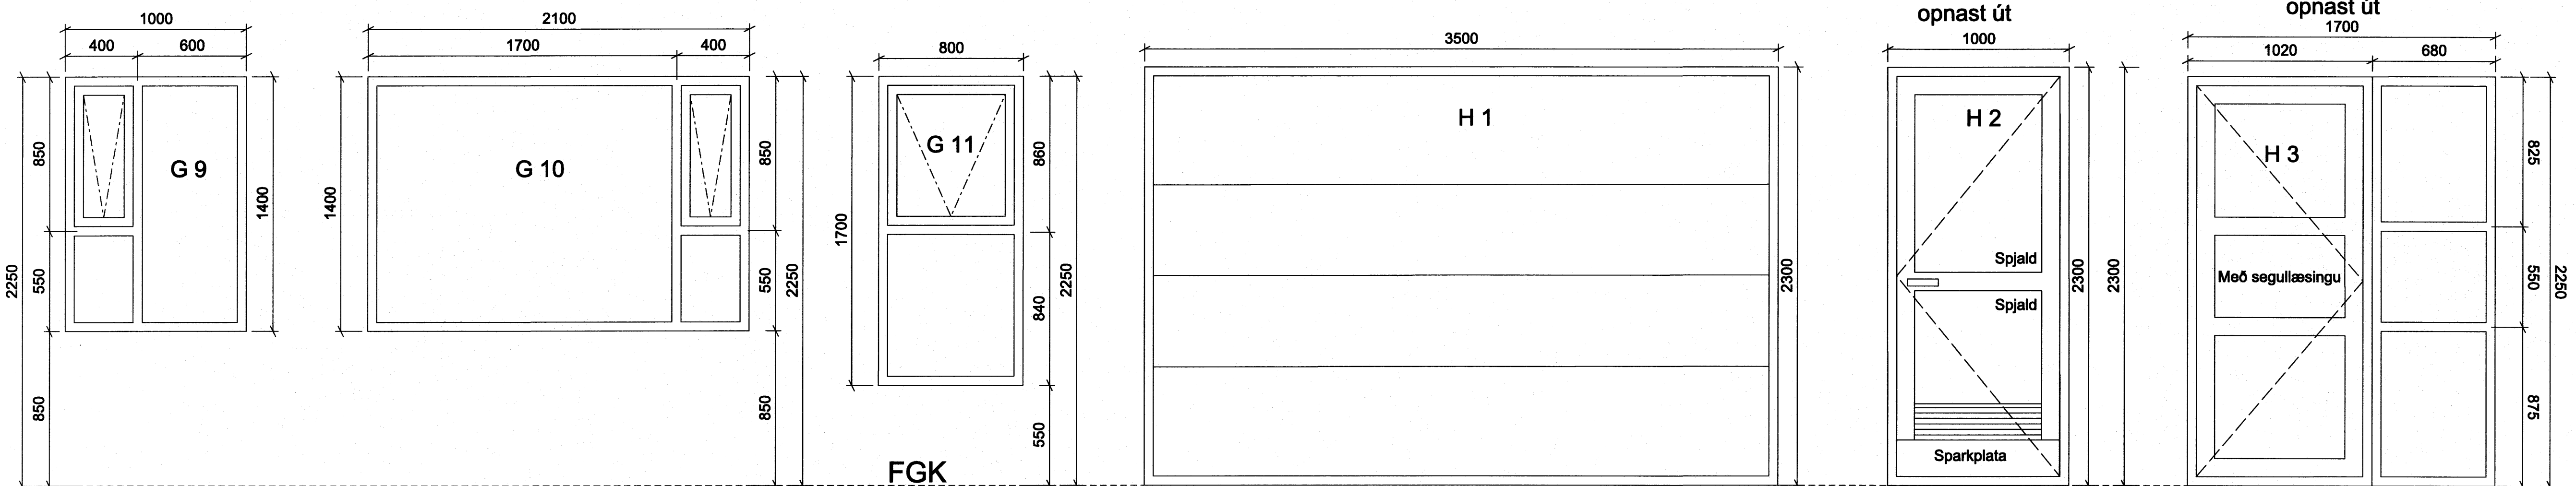

FGK

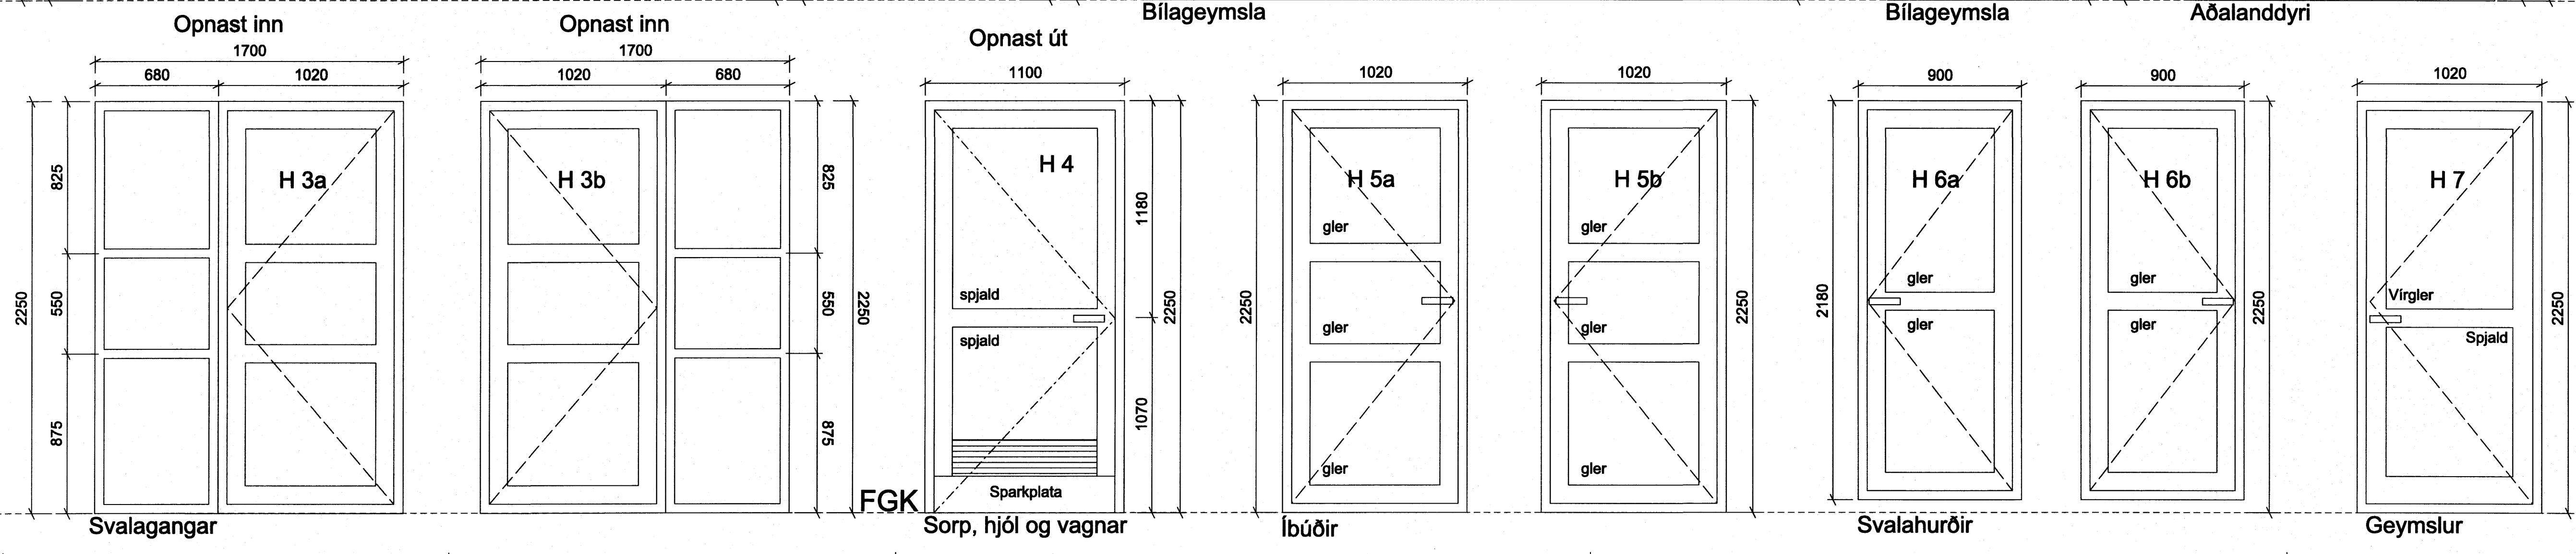

FGK

| Gluggi | Kjallari | 1 hæð | 2-4 hæð | 5 hæð | Samtals |
|-----------------|----------|-------|---------|-------|---------|
| G 1a | 3 | 18 | 4 | 25 | |
| G 1b | 2 | 15 | 5 | 22 | |
| G 2a | 1 | 3 | 1 | 5 | |
| G 2b | 1 | 3 | 1 | 4 | |
| G 3a | 1 | 3 | 1 | 5 | |
| G 3b | 2 | 18 | 5 | 25 | |
| G 4a | 1 | 3 | 1 | 4 | |
| G 4b | 1 | 12 | 4 | 17 | |
| G 5 | 1 | 3 | 1 | 4 | |
| G 6 | | | | 1 | 1 |
| G 7 | 1 | 3 | 1 | 5 | |
| G 8 | 10 | 9 | 3 | 22 | |
| G 9 | | 3 | 1 | 4 | |
| G 10 | 1 | 3 | 1 | 5 | |
| G 11 | 1 | 3 | 1 | 5 | |
| Gluggar samtals | | 38 | 42 | 153 | |

| Hurð | Kjallari | 1 hæð | 2-4 hæð | 5 hæð | Samtals |
|----------------|----------|-------|---------|-------|---------|
| H 1 | 1 | | | | 1 |
| H 2 | 2 | | | | 2 |
| H 3 | | 1 | | | 1 |
| H 3a | | | 3 | 1 | 4 |
| H 3b | | 1 | 3 | 1 | 5 |
| H 4 | 1 | 3 | | | 4 |
| H 5a | | 1 | 3 | 1 | 5 |
| H 5b | | 2 | 15 | 4 | 21 |
| H 6a | | 2 | 12 | 4 | 18 |
| H 6b | | 1 | 9 | 2 | 12 |
| H 7 | | 2 | | | 2 |
| Hurðir samtals | | 38 | 144 | 42 | 75 |

Sambýkkt bann
07. DES. 2007
Byggingulltrúinn í Hafnarfirði
F.h. Sigurbjartur Halldórsson

OTGÁFA Breytingar

ASK Arkitektar
Geirsgötu 9
101 Reykjavík
Sími 515 0300
Fax: 515 0319
www.ask.is

Artun aðalhöfundur

PAÞ Gunnarsson arkitekt F.ú.ú. 210551-2559

VERKTEIKNINGAR
ESKIVELLIR 13
VERKTEIKNINGAR

HEITI TEIKNINGAR
Gluggar og hurðir

MKV. I A1
1:20
TEIKNAD
SS
DAGI
23.07.2007

VERK NÚM.
0737

NÚMÉR TEIKNINGAR
31-01

OTGÁFA