




FGK

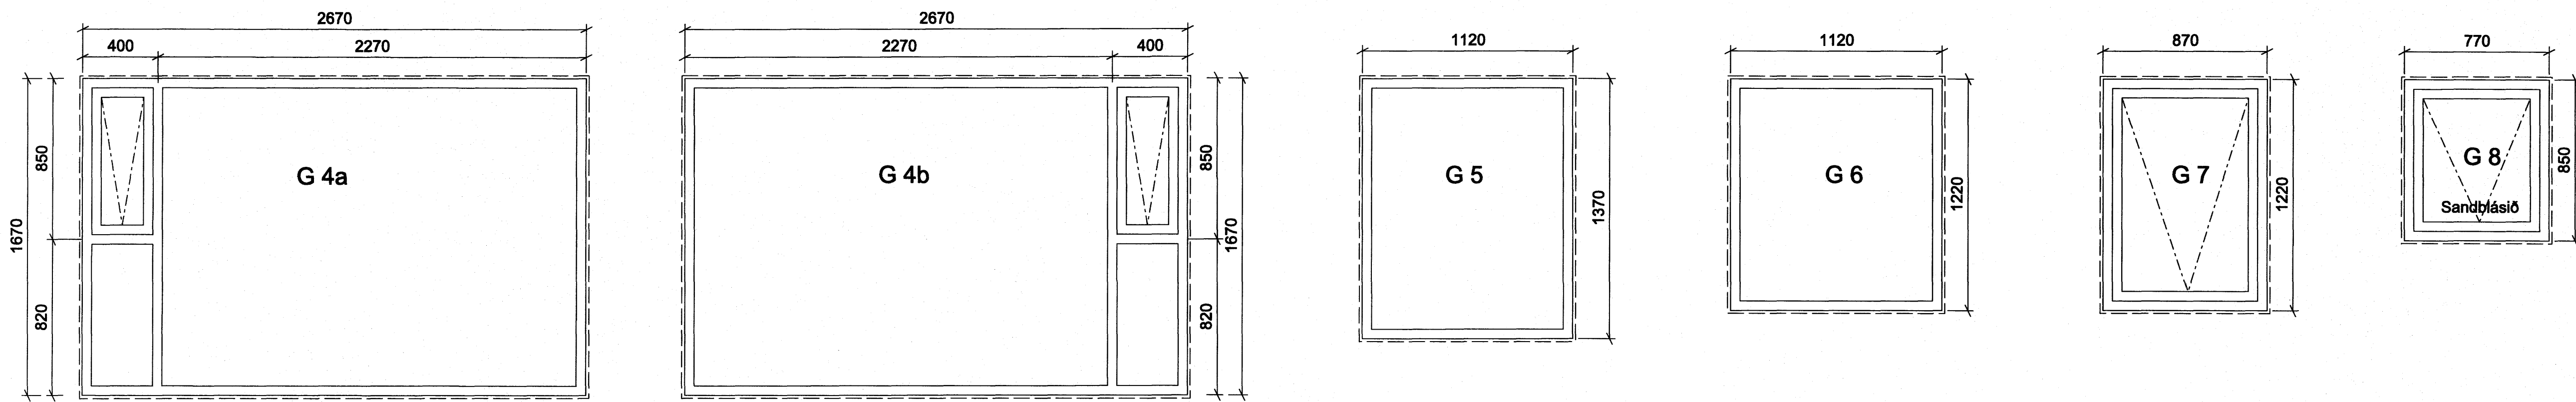

FGK

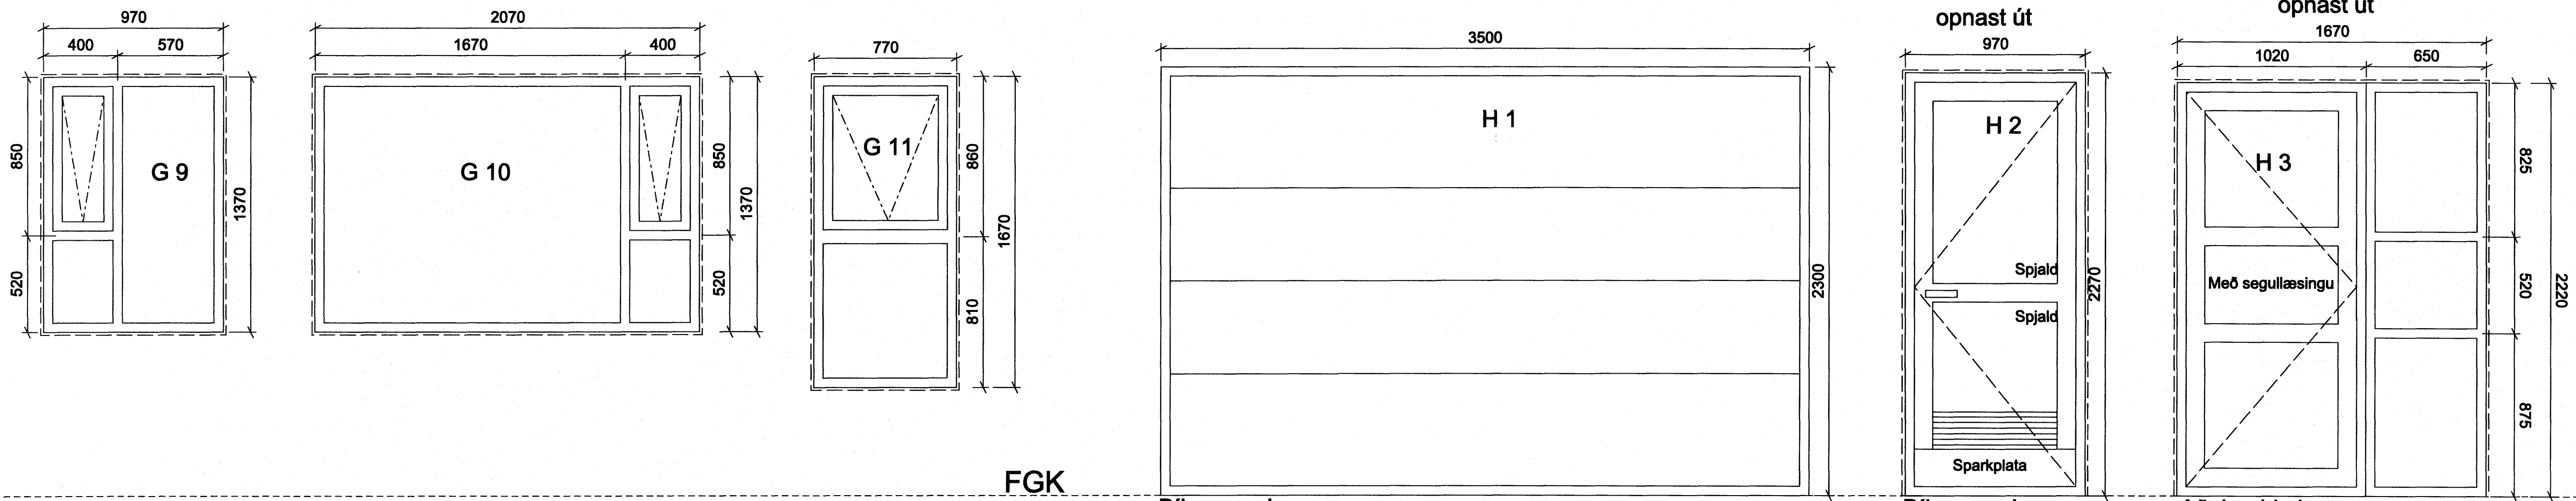

FGK

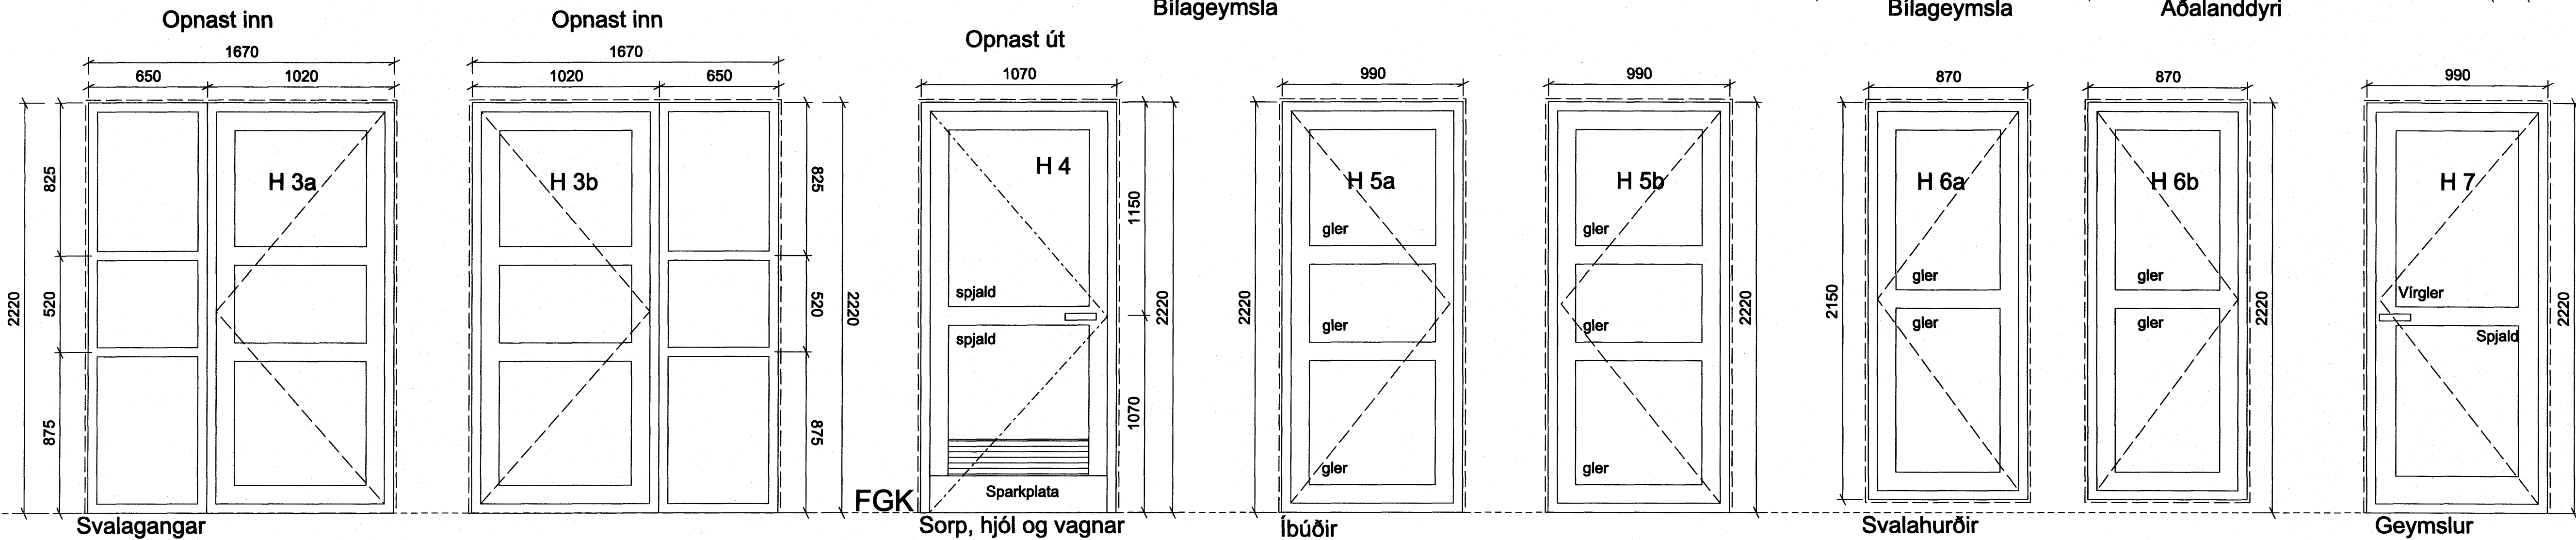

Gluggi	Kjallari	1 hæð	2-4 hæð	5 hæð	Samtals
G 1a		3	18	4	25
G 1b		2	15	5	22
G 2a		1	3	1	5
G 2b			3	1	4
G 3a		1	3	1	5
G 3b		2	18	5	25
G 4a		1	3	1	4
G 4b		1	12	4	17
G 5		1	3	1	4
G 6					
G 7		1	3	1	4
G 8		10	9	3	22
G 9					
G 10		1	3	1	4
G 11		1	3	1	5
Gluggar samtals					153

Hurð	Kjallari	1 hæð	2-4 hæð	5 hæð	Samtals
H 1		1			1
H 2		2			2
H 3			1		1
H 3a			3	1	4
H 3b			3	1	5
H 4		1	3	1	4
H 5a			1	3	5
H 5b			2	15	21
H 6a			2	12	18
H 6b			1	9	2
H 7			2		2
Hurðir samtals		38	144	42	75

Samþykkt bann  
07 DES. 2007

Byggingfulltrúinn í Hafnarfróði  
F.h. Sigurbjartur Halldórsson

ÚTGÁFA | TERNAD | SAMMYKKT | DAGS  
BREYTINGAR

ASK Arkitektar  
Geirgötu 9  
101 Reykjavík  
Sími 515 0300  
Fax 515 0319  
www.ask.is

Artun meðhöndluð:  
Páll Gunnarsson arkitekt FA/kl. 210551-2559

VERKTEIKNINGAR  
ESKIVELLIR 13

HEITI TEIKNINGAR  
Gluggar og hurðir  
Útboðsteikning

MRV. I A1  
1:20  
TERNAÐ  
SS  
DAGS  
23.07.2007  
ÚTGÁFA

VERK NR.  
0737  
NOMER TEIKNINGAR  
31-02