




NORÐURHELLA 5 HAFNARFIRÐI  
HITALAGNIR 1. HÆÐAR  
GRUNNMYND 1 : 50

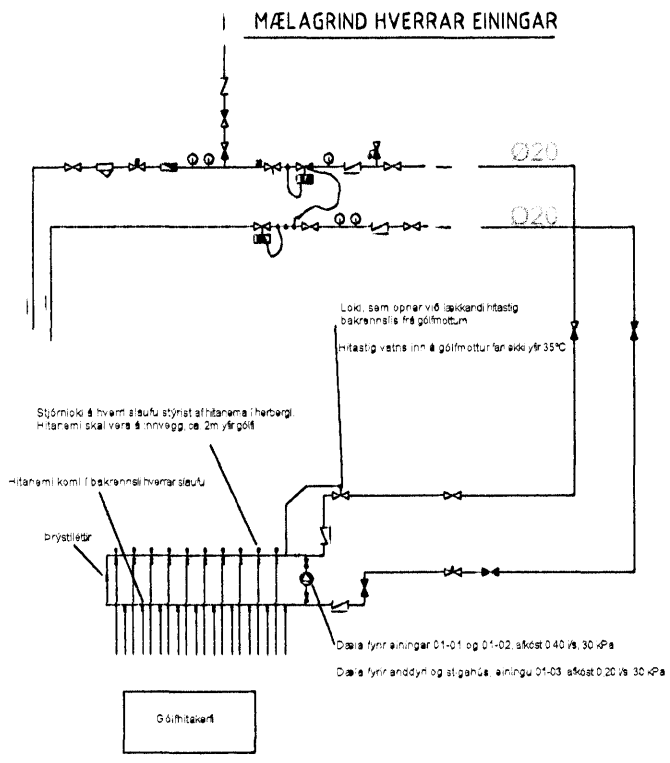

**SKÝRINGAR**

- LOKI
- EINGRTEYMSLOKI
- HITA-OG DRÝSTINGSMÆLER
- SLÁ
- DRÝGIGISLOKI
- DRÝSTUJAFNAR, DANFOSS AVDDA EGA AVDL
- HITASTYRÐUR LOKI
- SLÁUFULOKI, DANFOSS AVDDA
- MÆLER
- HEMILL
- STUJHAM
- DRÝSTUJAFNAR SKAL STUJLURA LAGSTU
- MOJULESA STUJLURU TÖ 1
- SLÁUFULOKI SKAL STUJLURA HESTU
- MOJULESUV STUJLURU T D S
- FRAMVENSUL
- FRAMVENSUL HITAVETU
- BAKRENSUL HITAVETU
- HETT NEYSULVATN
- KALT NEYSULVATN
- HITAMÆLER
- DRÝSTIMÆLER

**GÓLF OG LAGNIR, SNIÐ**

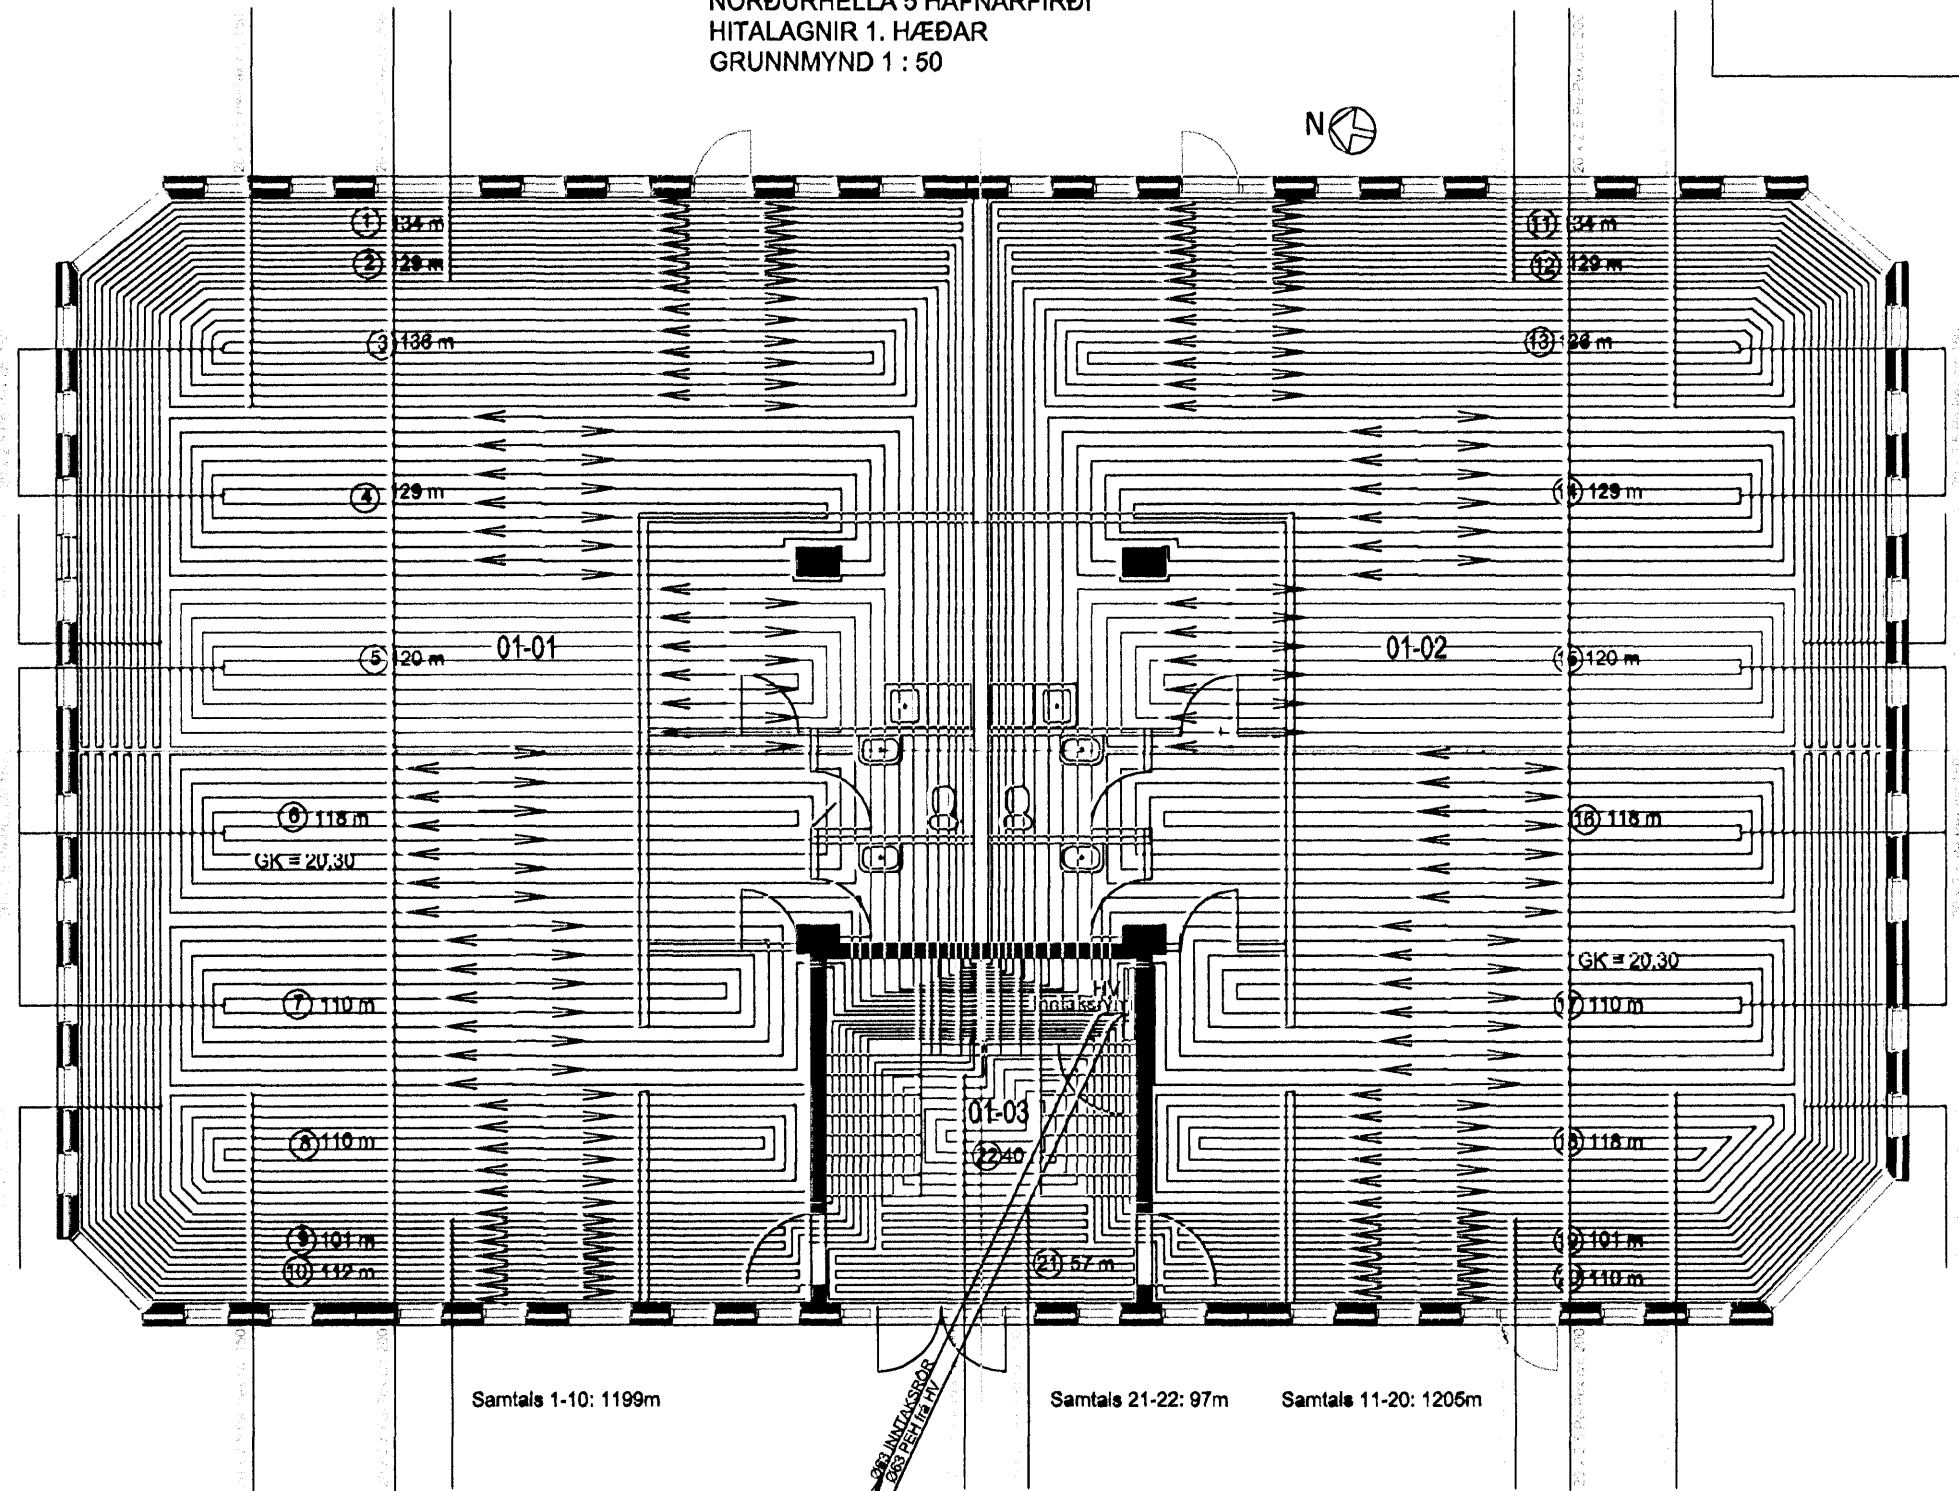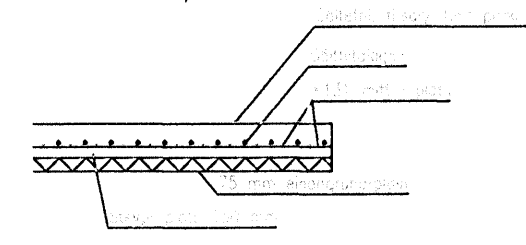

**HITAKERFI MATSEINGA SÉU AÐGREIND OG MEÐ SÉR MÆLA**

Hitakerfi með slaufur nr. 1-10 tilheyrir einingu 01-01  
Hitakerfi með slaufur nr. 11-20 tilheyrir einingu 01-02  
Hitakerfi með slaufur nr. 21-22 tilheyrir einingu 01-03

VERKFRÆÐISTOFA		HALDÓRS HANNESSONAR 3.5654355	
		GUNNARRSSUNDI 10 HAFNARFIRÐI	
Norðurhella 5 Hafnarfirði		Ífr: 158	
Gólfhitalagnir á 1. hæð		Rafnæl: H H	
		Talsnæl: H H	
		XL hönnuðar: 141138-2158	
		Styfl:	