

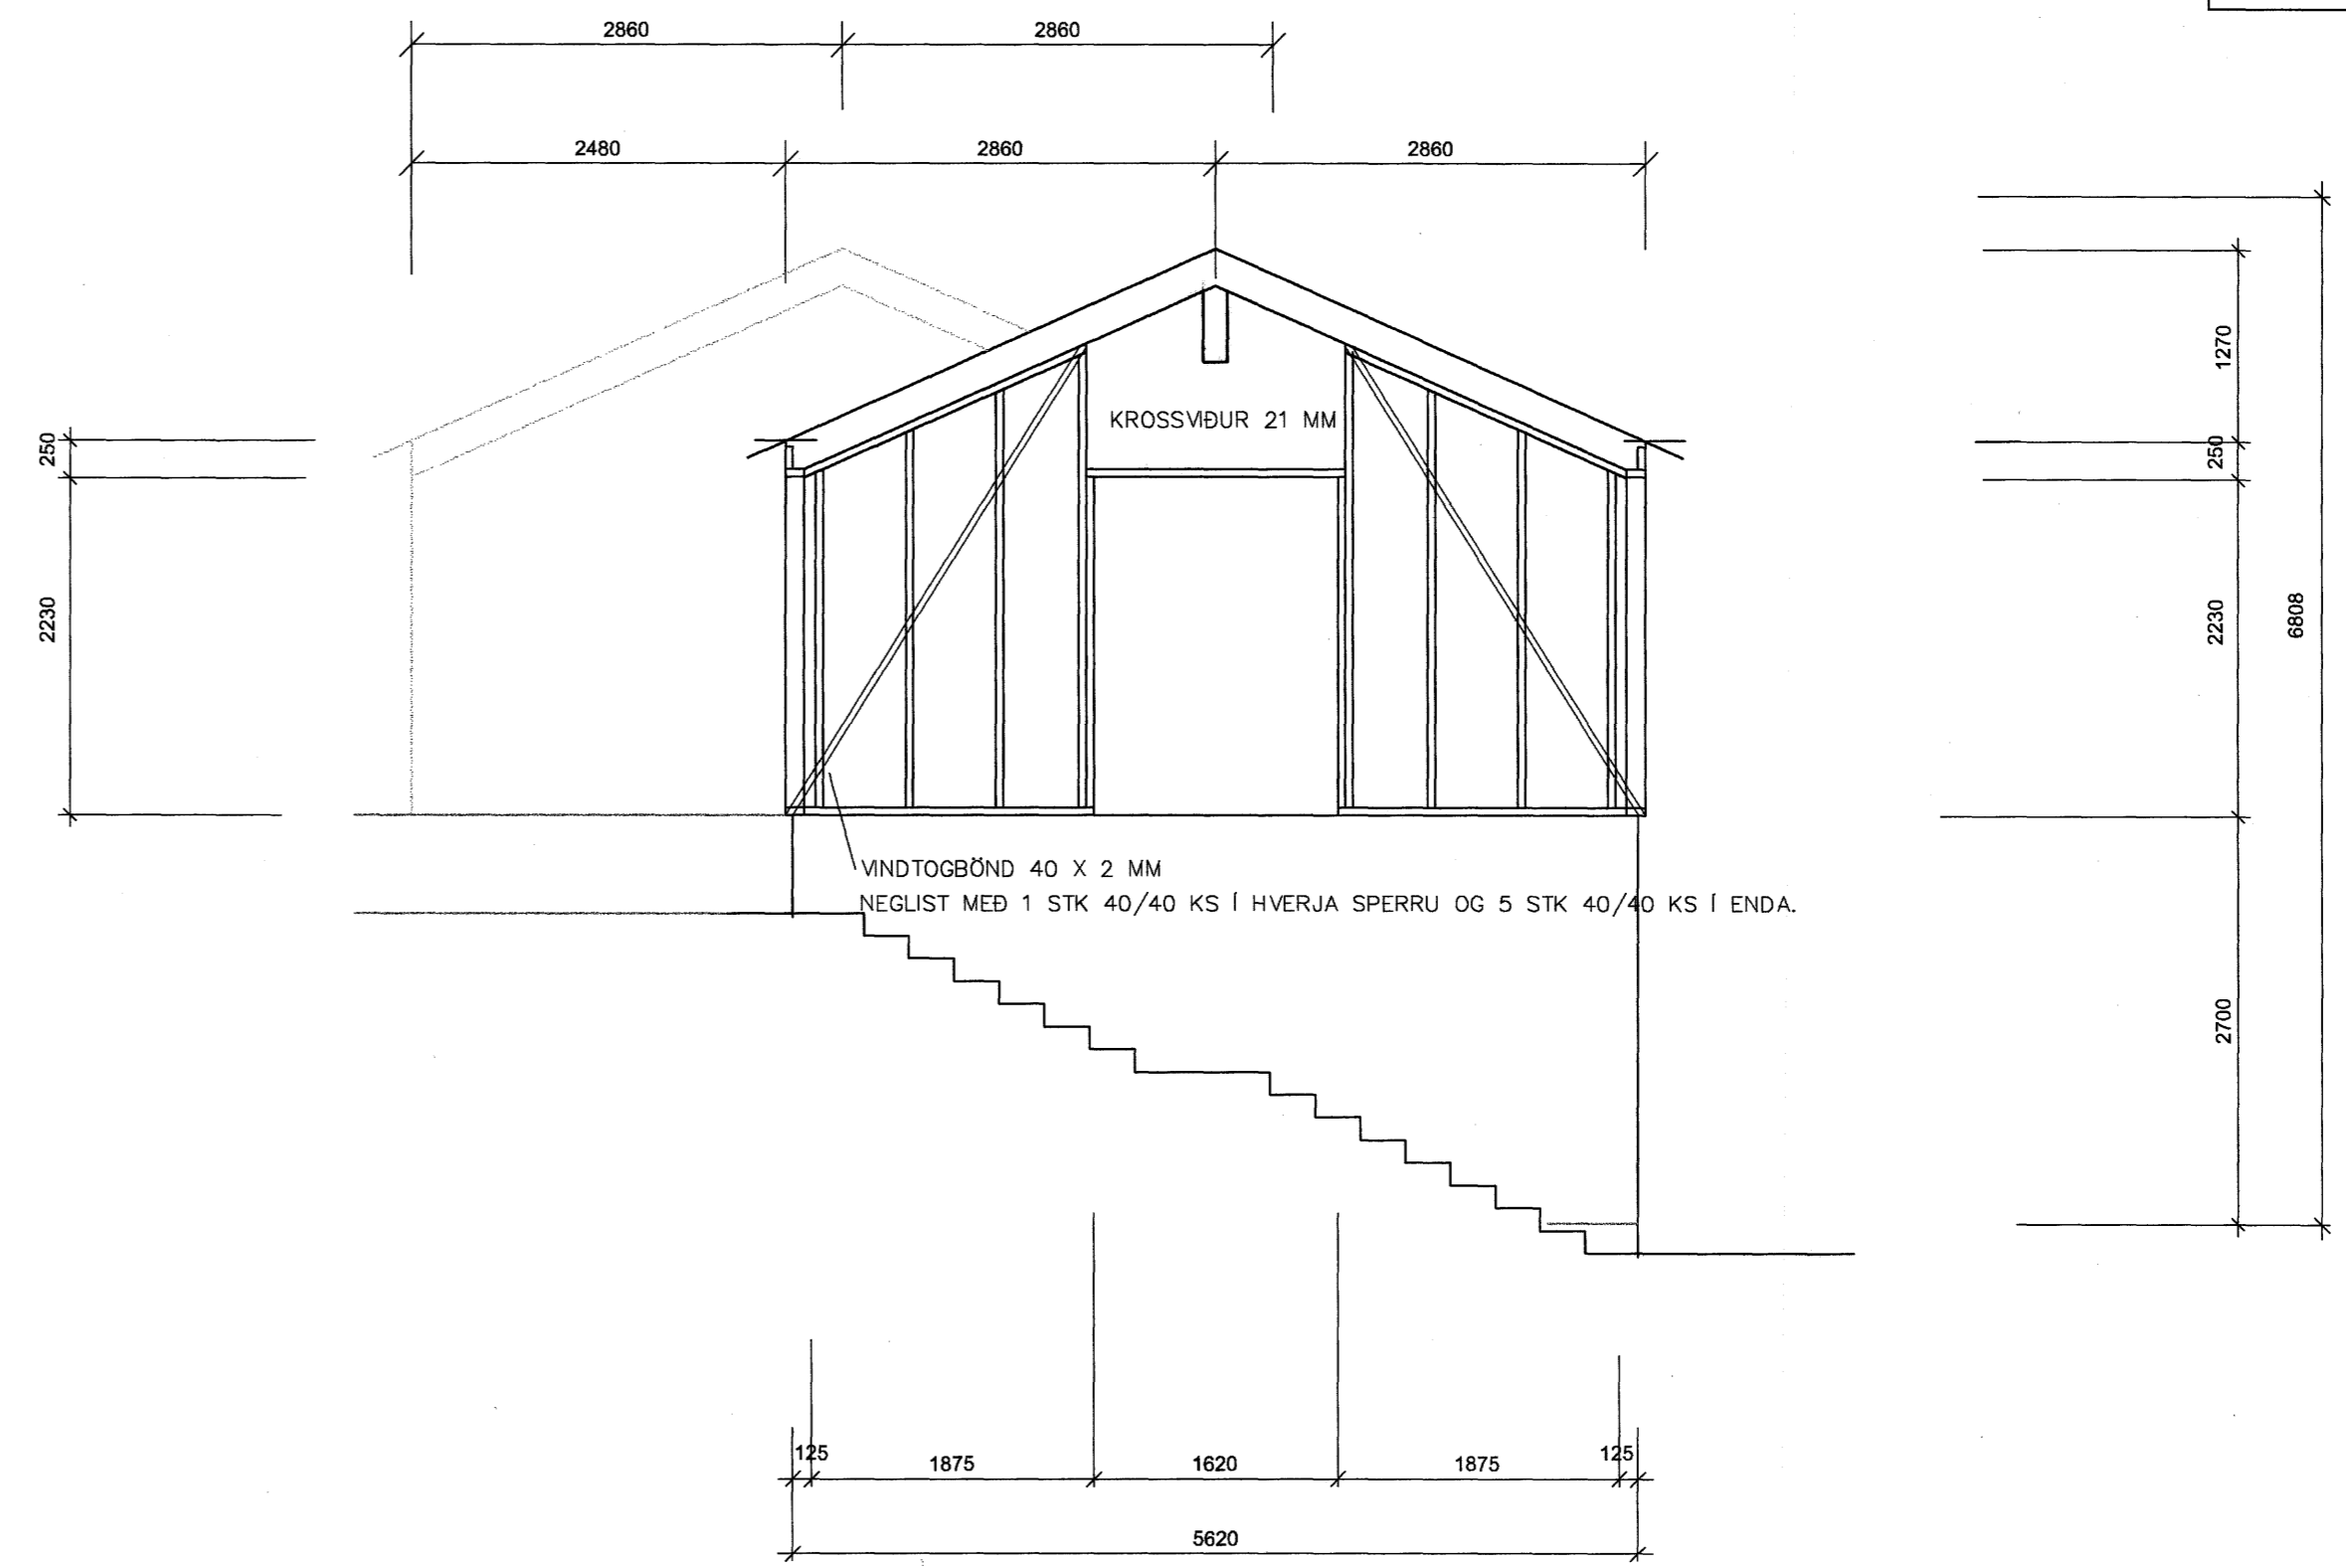


A

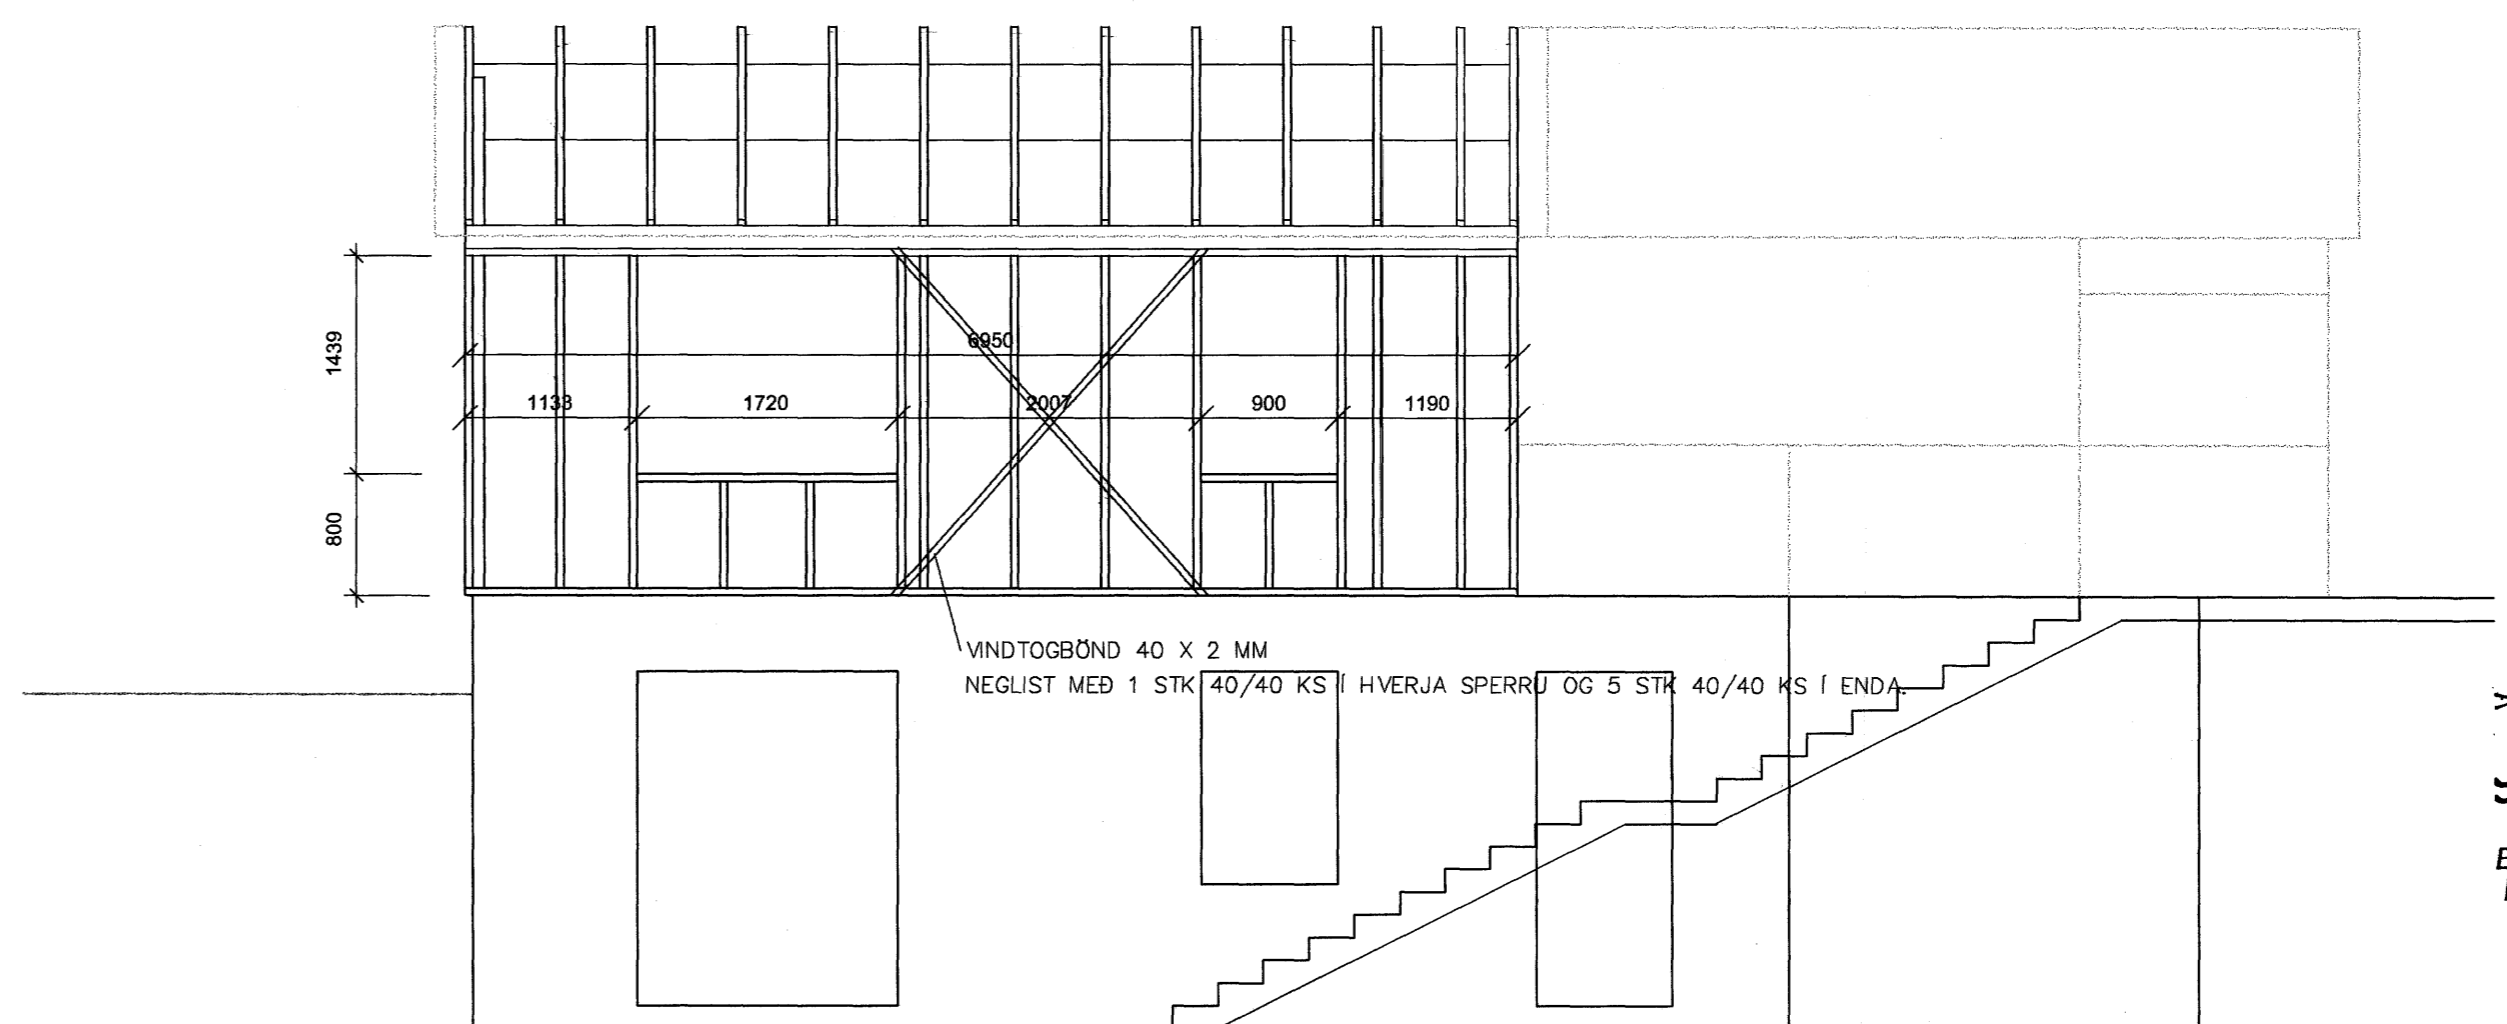

A

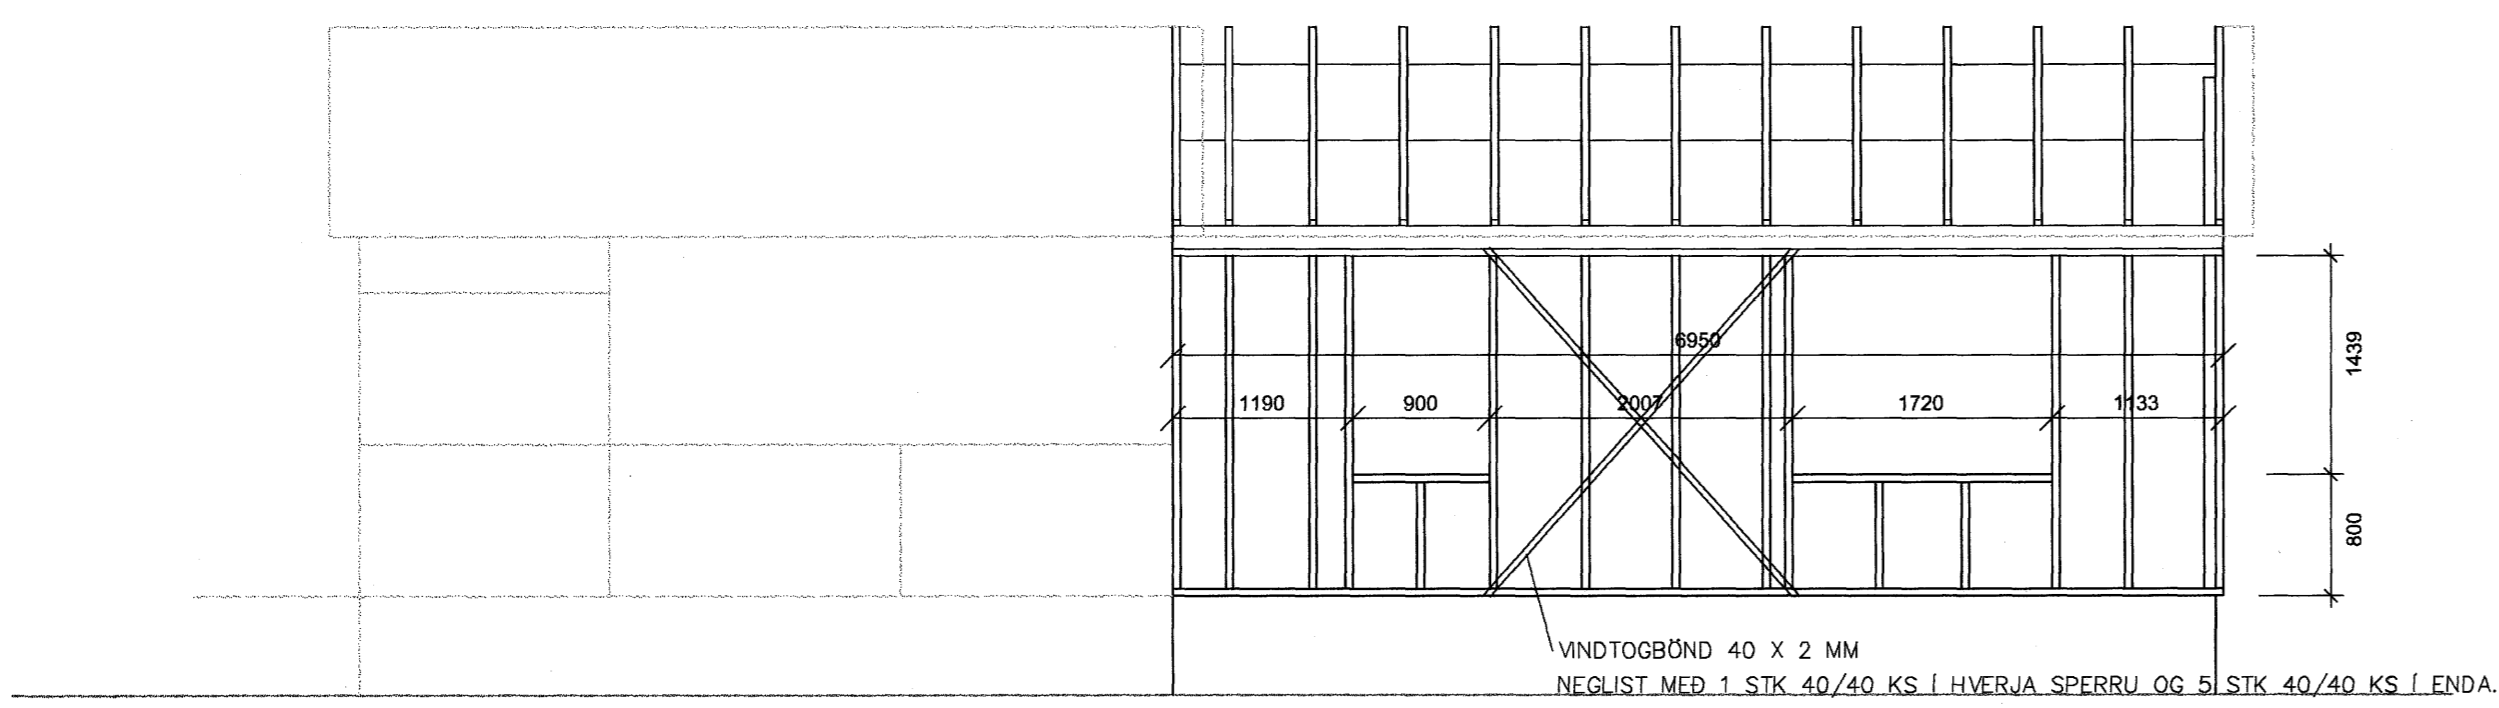

Samþykkt þann
21 JAN. 2008
Byggingfulltrúinn í Hafnarfirði
F.Þ. Sigurbjartur Halldórsson

27.11.07
Hannarr
25044-3939



Nr.	Dags.	Breyting.	Af.	Nr.	Dags.	Breyting.	Af.

Hannarr Síðumúla 1, 108 REYKJAVÍK
Sími: 533 3900, Fax: 533 3901
http://www.hannarr.com/ - hannarr@skima.is
Kf: 670686-1599

REIKN: SIGURDUR INGÓLFSSON
TEIKN: SIGURDUR INGÓLFSSON
DAGS: 15.11.2007
NR: B 121

VERK: MJÓ Sund 2 - HAFNARFIRÐI
EFNI: BURÐARVIRKI - ÚTVEGGJAGRIND

BLAD: 3
KVARDI: 1:50

[Handwritten signature]