
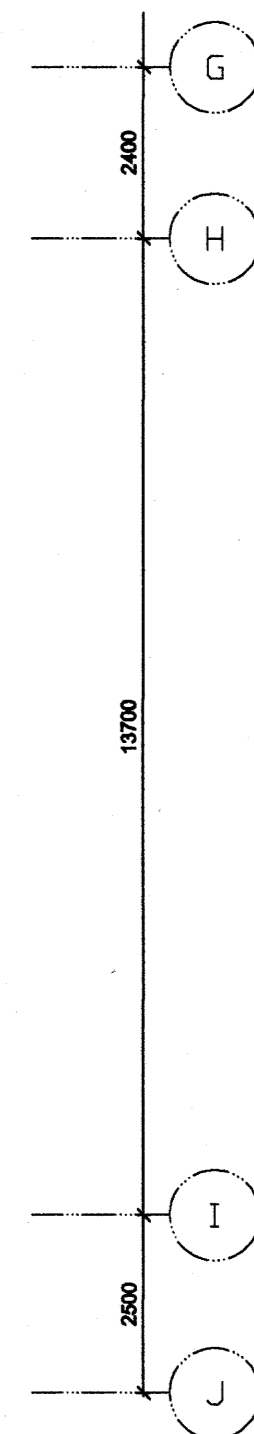


Upprunalegur höfundur: Batteríð ehf.

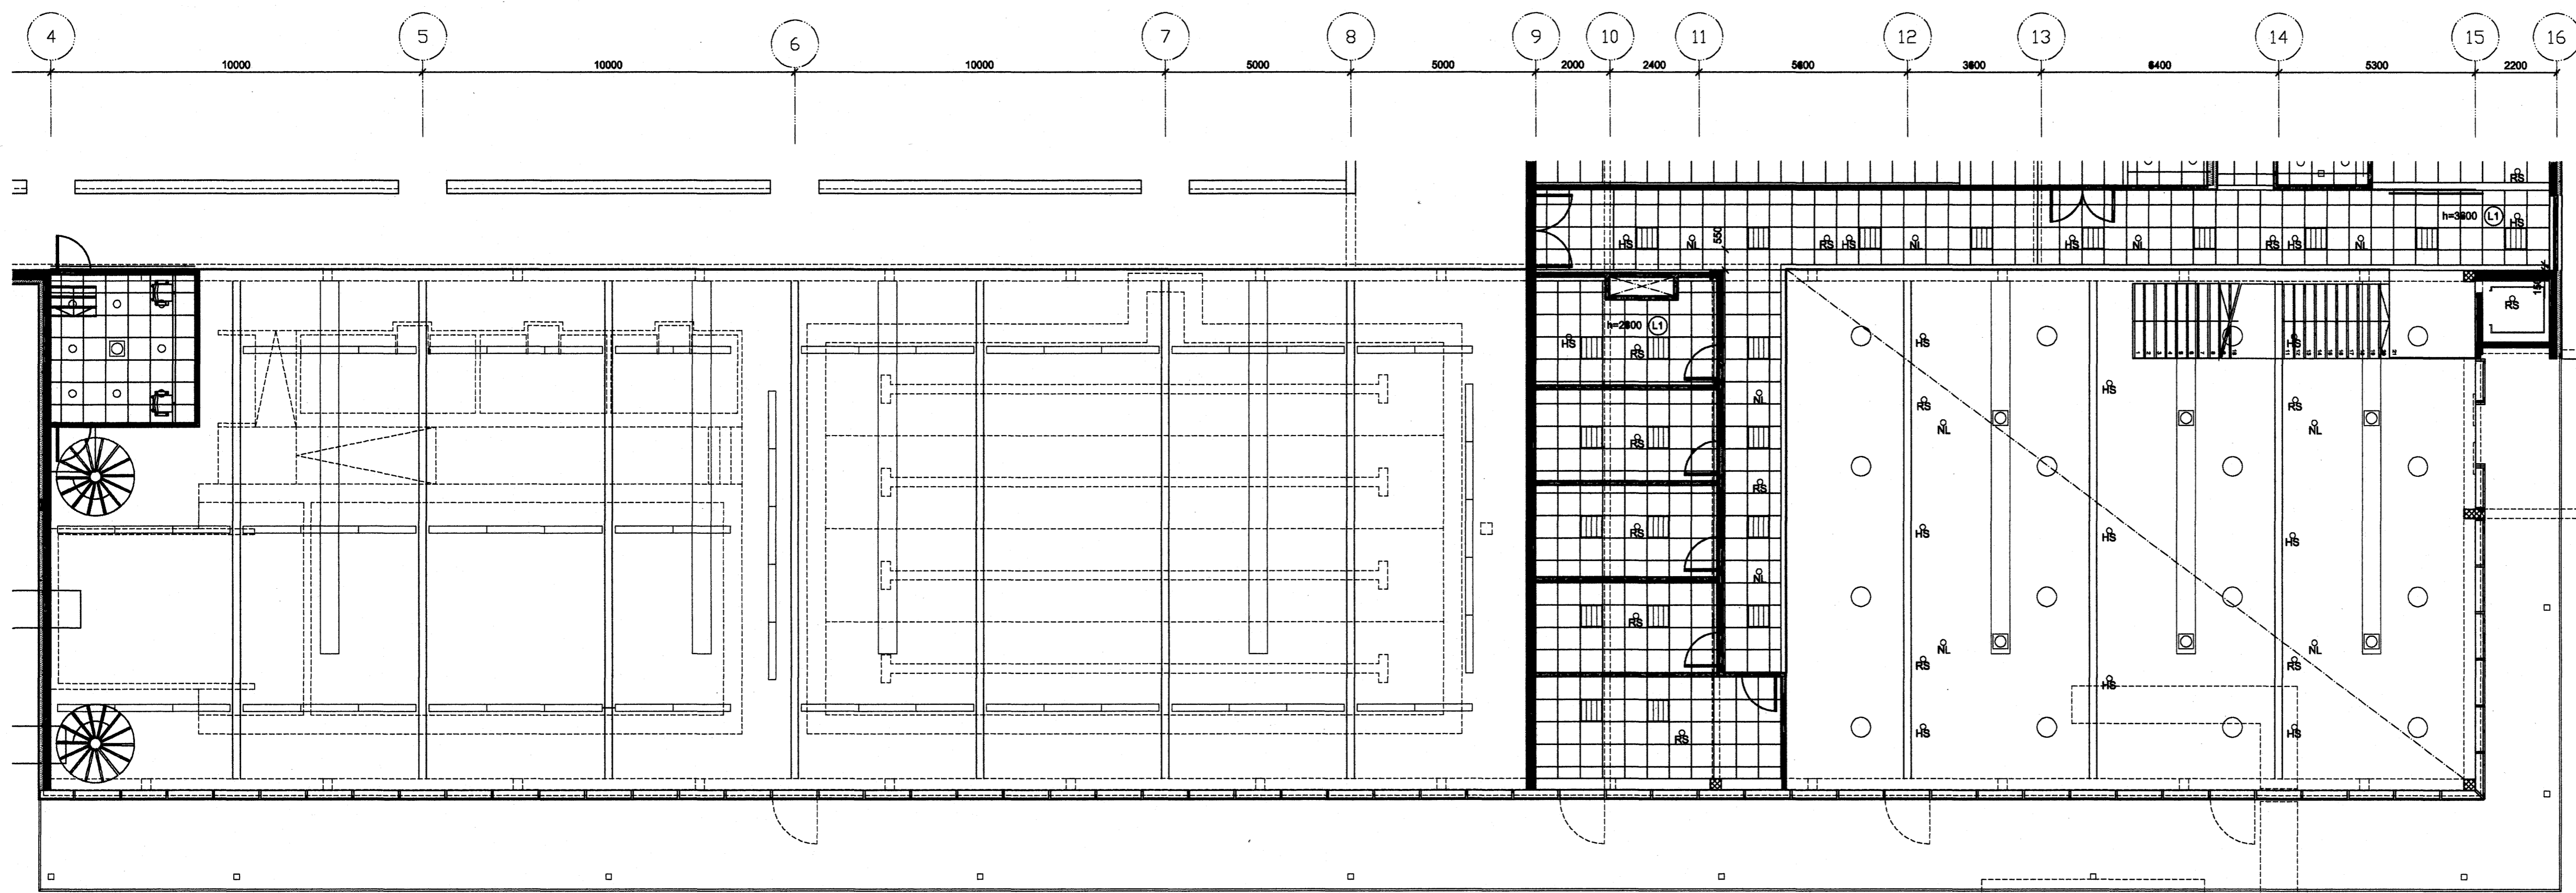

Samþykkt þann
25 JAN. 2008
Byggingufultrúinn í Hafnarfirði
P.h. Sigurbjartur Halldórsson

- HS HITASKYNNJARI
- RS REYKSKYNNJARI
- RL NEYDARLÝSING (dökk)
- LS LYSING
- LO LOFTRÆSING ÚT
- LI LOFTRÆSING INN
- L1 60X80 KERFISLOFT EUROCOUSTIC MINERVAL
- L2 60X80 KERFISLOFT EUROCOUSTIC TONGA
- L3 60X120 NIGURTEIGD HERAKLIT
- L4 60X120 INNSTEYPT HERAKLIT
- L5 MÁLAD GIPSLOFT
- L6 60X80 KERFISLOFT PARAFON HYGIEN
- L7 120X120 KERFISLOFT PARAFON HYGIEN
- L8 MÁLUD STEYPA

Úg.	Dags.	Teltn.	Breyting	Samþ. af	Dags.
				verðisgupa	

FEDGAR ehf.
Byggingaverktakar
Fjölhúsið 13 • 221 Hafnarfjörður
Sími 892 3490 • Fax 565 0483
Netfang fedgarehf@simnet.is

Fasteignafélag Hafnarfjarðar
SUNDMIBSTÖÐ Á VÖLLUM
ÁSVELLIR 2
Landsnúmer: 172880
Stgr: 0440-0020, Mhl. 01
FRÁGANGSTEIKNING
GRUNNMÝND 2 HÆÐAR
LOFTAÝFIRLIT
MKV.: 1:100 | A1
TEIKNAD: BM
ÚTGÁFA DAGS: 08.03.2007
STOFN. DAGS: 16.07.2008

0617
(45)-C-A05-006
ÚTGÁFA 00

BATTERÍÐ
Jón Ólafur Ólafsson FAI
kt. 090958-4099
Sigurbjartur Halldórsson FAI
kt. 521201-1259
Trónuhrauni 1
220 Hafnarfirði
S: 54 54 700 F: 54 54 701
Netfang: batteri@aridaki.is
Helmasíða: www.aridaki.is