
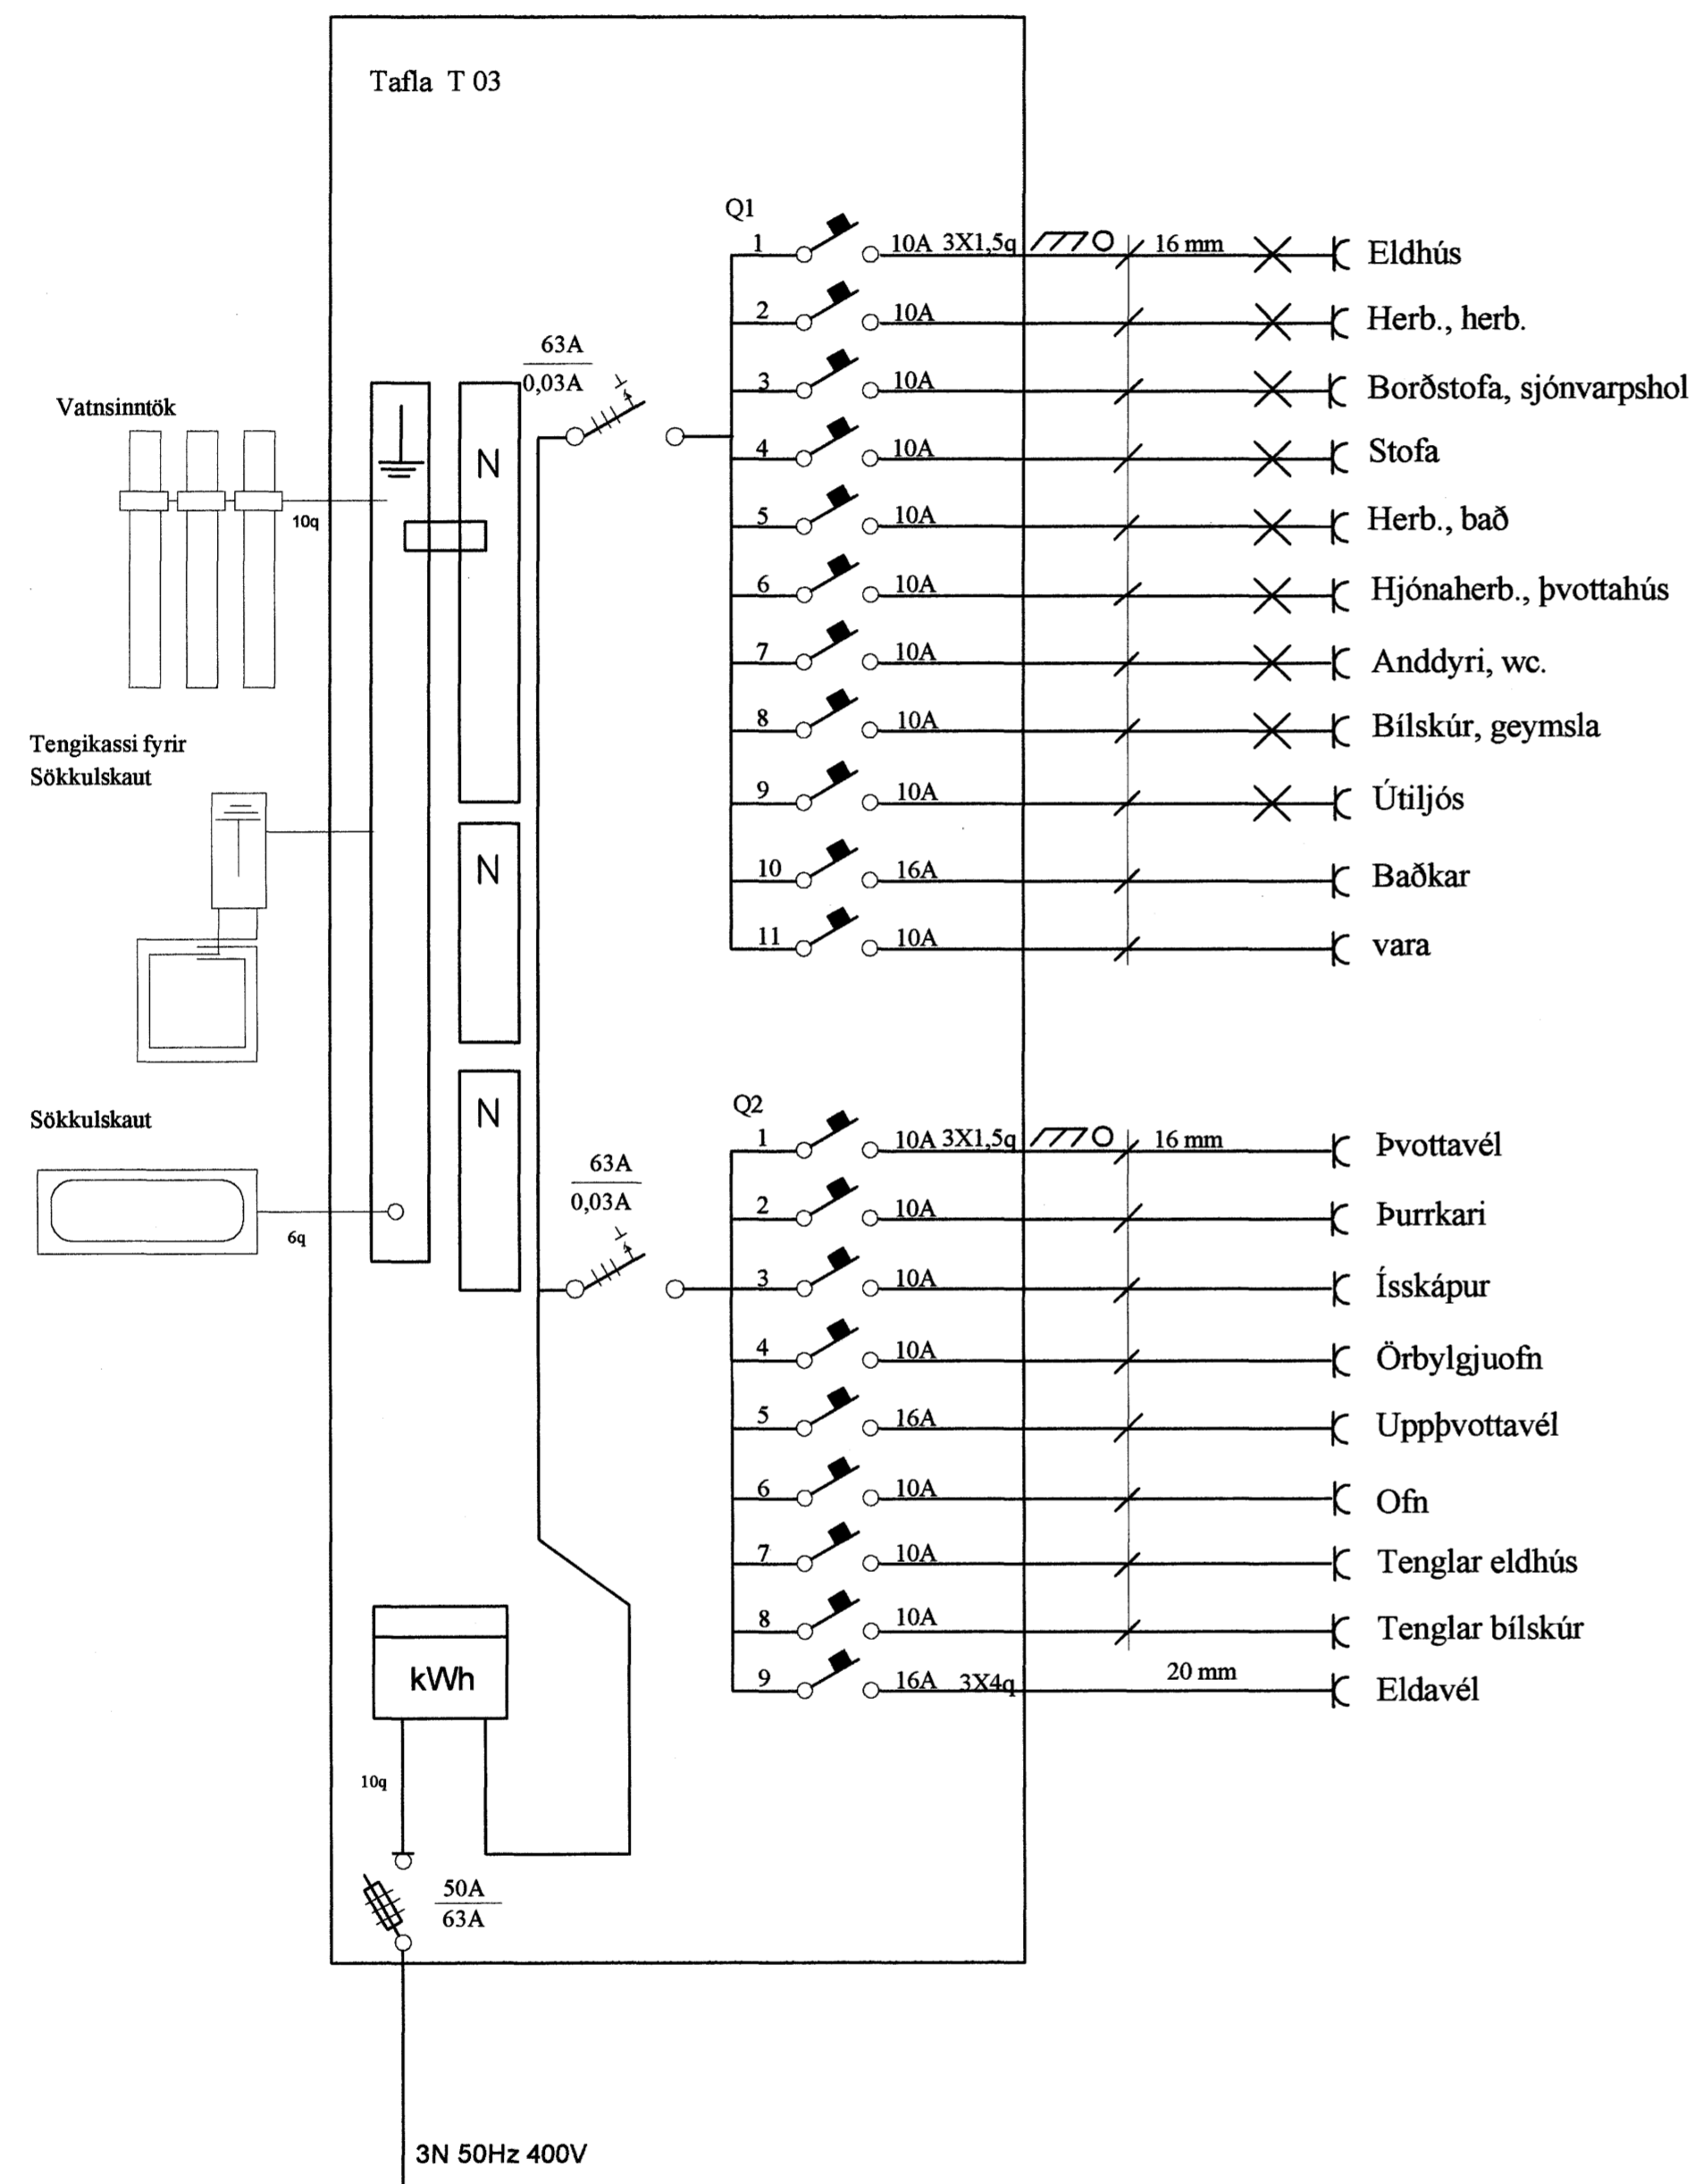



undirritun samræmingarhönnuðar:

ÚTLIT Á TÖFLUKASSA T02 MKV: 1:10

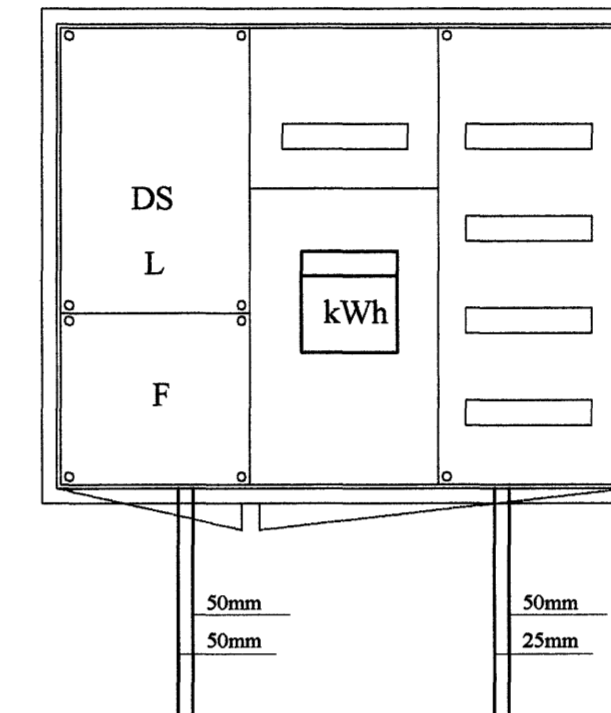


SÖKKULSKAUT MKV:1:10



Snið af töfluvegg

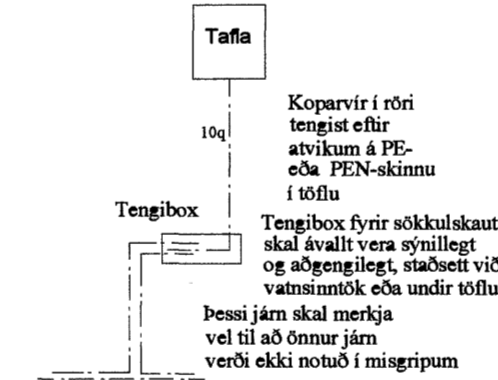

Grunnmynd sökkulveggja

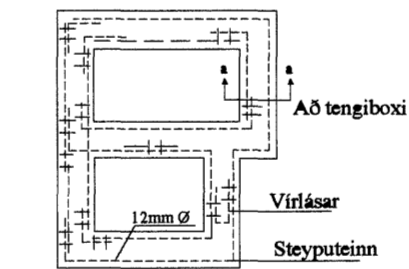

Snið í töfluvegg

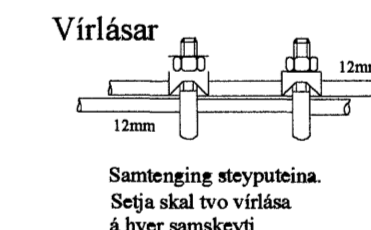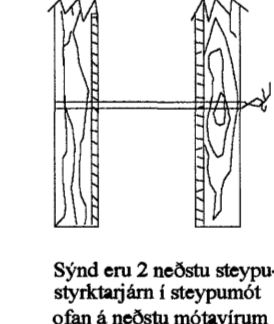

A	14/5/07	VERKTEIKNING	KÓÞ	ÞKK
Br.	Dags.	Breyting	Br.	Sp.
KLUKKUVELLIR 13 RAFLAGNIR TAFLA,SÖKKULSKAUT				
Elys ehf Rafagnatekningar				
Furuvellir 17, 221 Hafnarfjörður s. 555-4750 gsm. 897-6530				
Hannað:	ÞKK	Teknað:	KÓÞ	Yfirfarið:
Samþykkt:	<i>[Signature]</i>	Nr.:	K1040851-4969	
Tilvikið:				
Mkv.:	1:500,1:100,1:10,1:1		Blástand:	A1
Dags:	MÁI-2007	Nr.:	2007-06	Blá:
				301