



1.HÆÐ

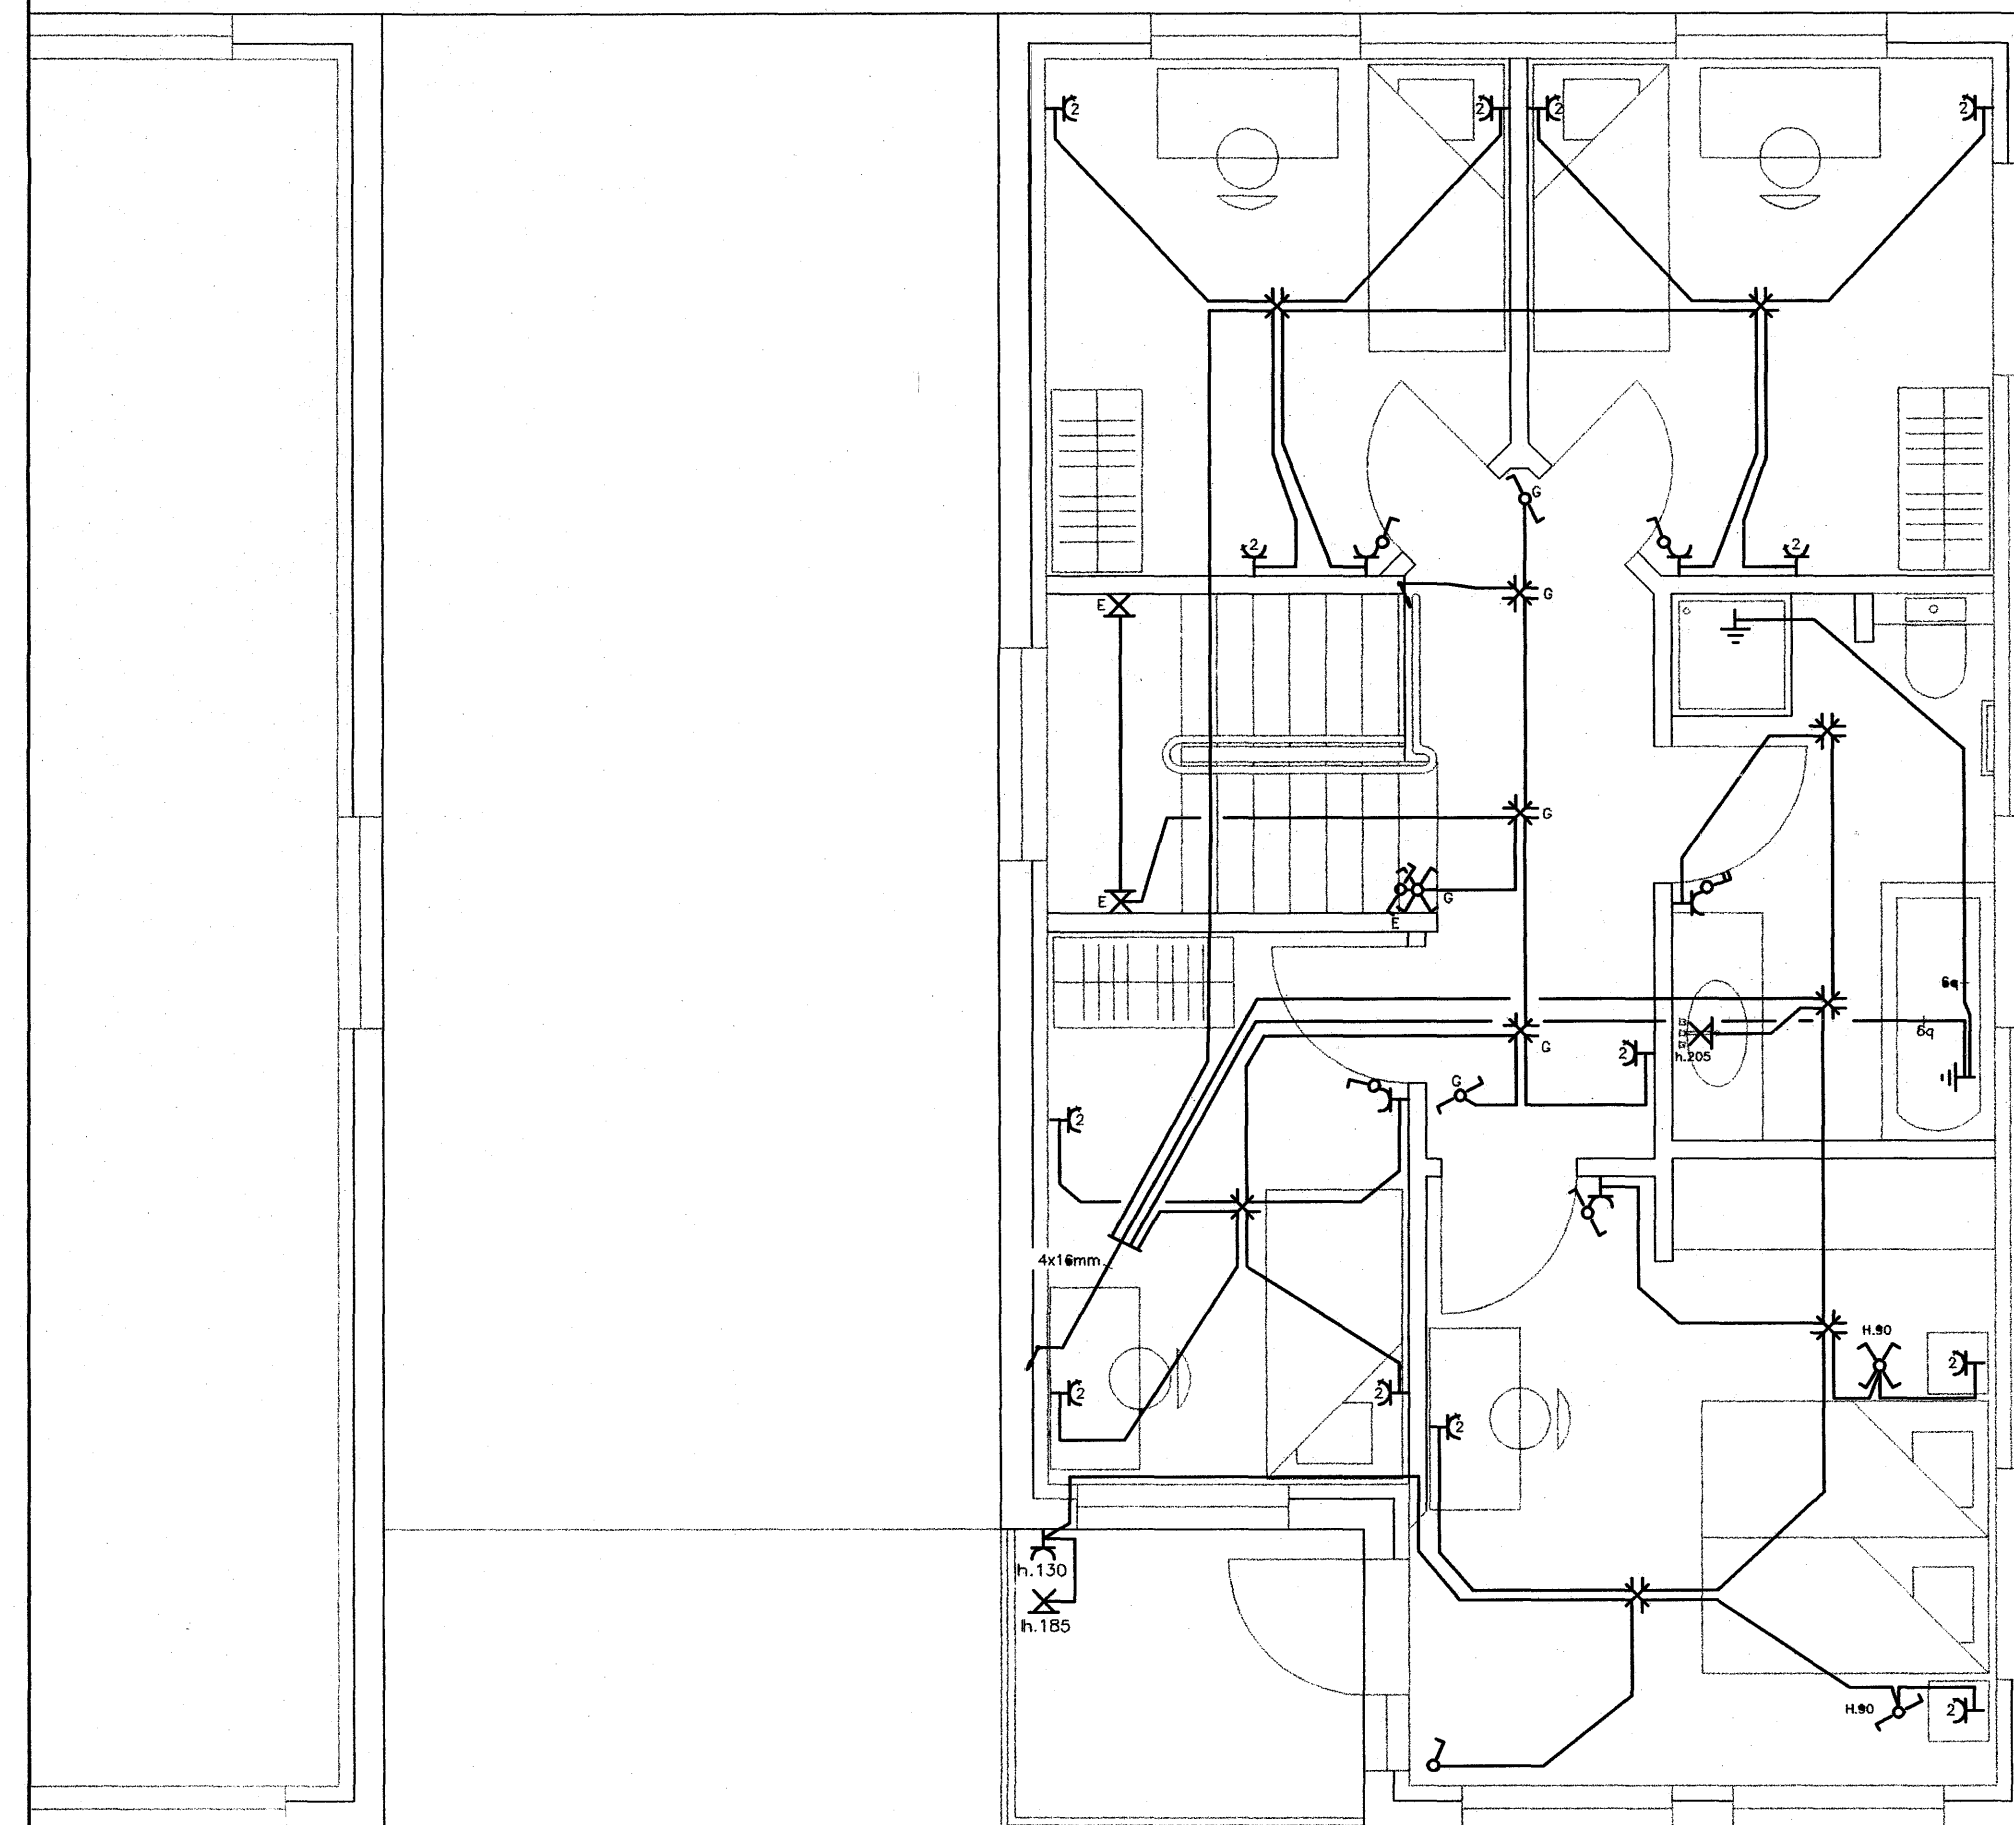


2.HÆÐ

Mæliskala 1:50

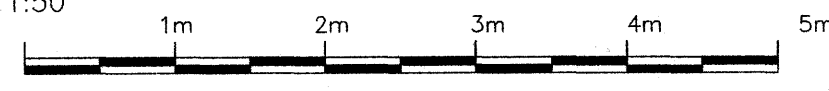

Adalritun
 Breyt: *Gyðalfr Vagns Són*
 Breyt:

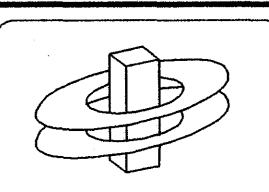

KERFISHÖNNUN
 Rafhönnun Tölvakerfi Ráðgjöf
 www.kerfishonnun.is

Björn Traustason
 Lögilltur Rafhönnuður
 sími: 588-1314 gsm: 899-5264
 email: bjorn@kerfishonnun.is

Kristján Theodórsson
 Lögilltur Rafhönnuður
 sími: 588-8288 gsm: 849-2220
 email: kristjan@kerfishonnun.is

verk: Kvistavellir 2. 221-Hafnarfirði
 Lágspenna.

Teikning 3 of 3

mik: 1:50 dags: 15. Júlí, 2006

hönnad: KT teiknad: KT

Kristján Theodórsson
 Lögilltur Rafhönnuður
 kt. 031267-4639 sign: *KJT*