



1.HÆÐ

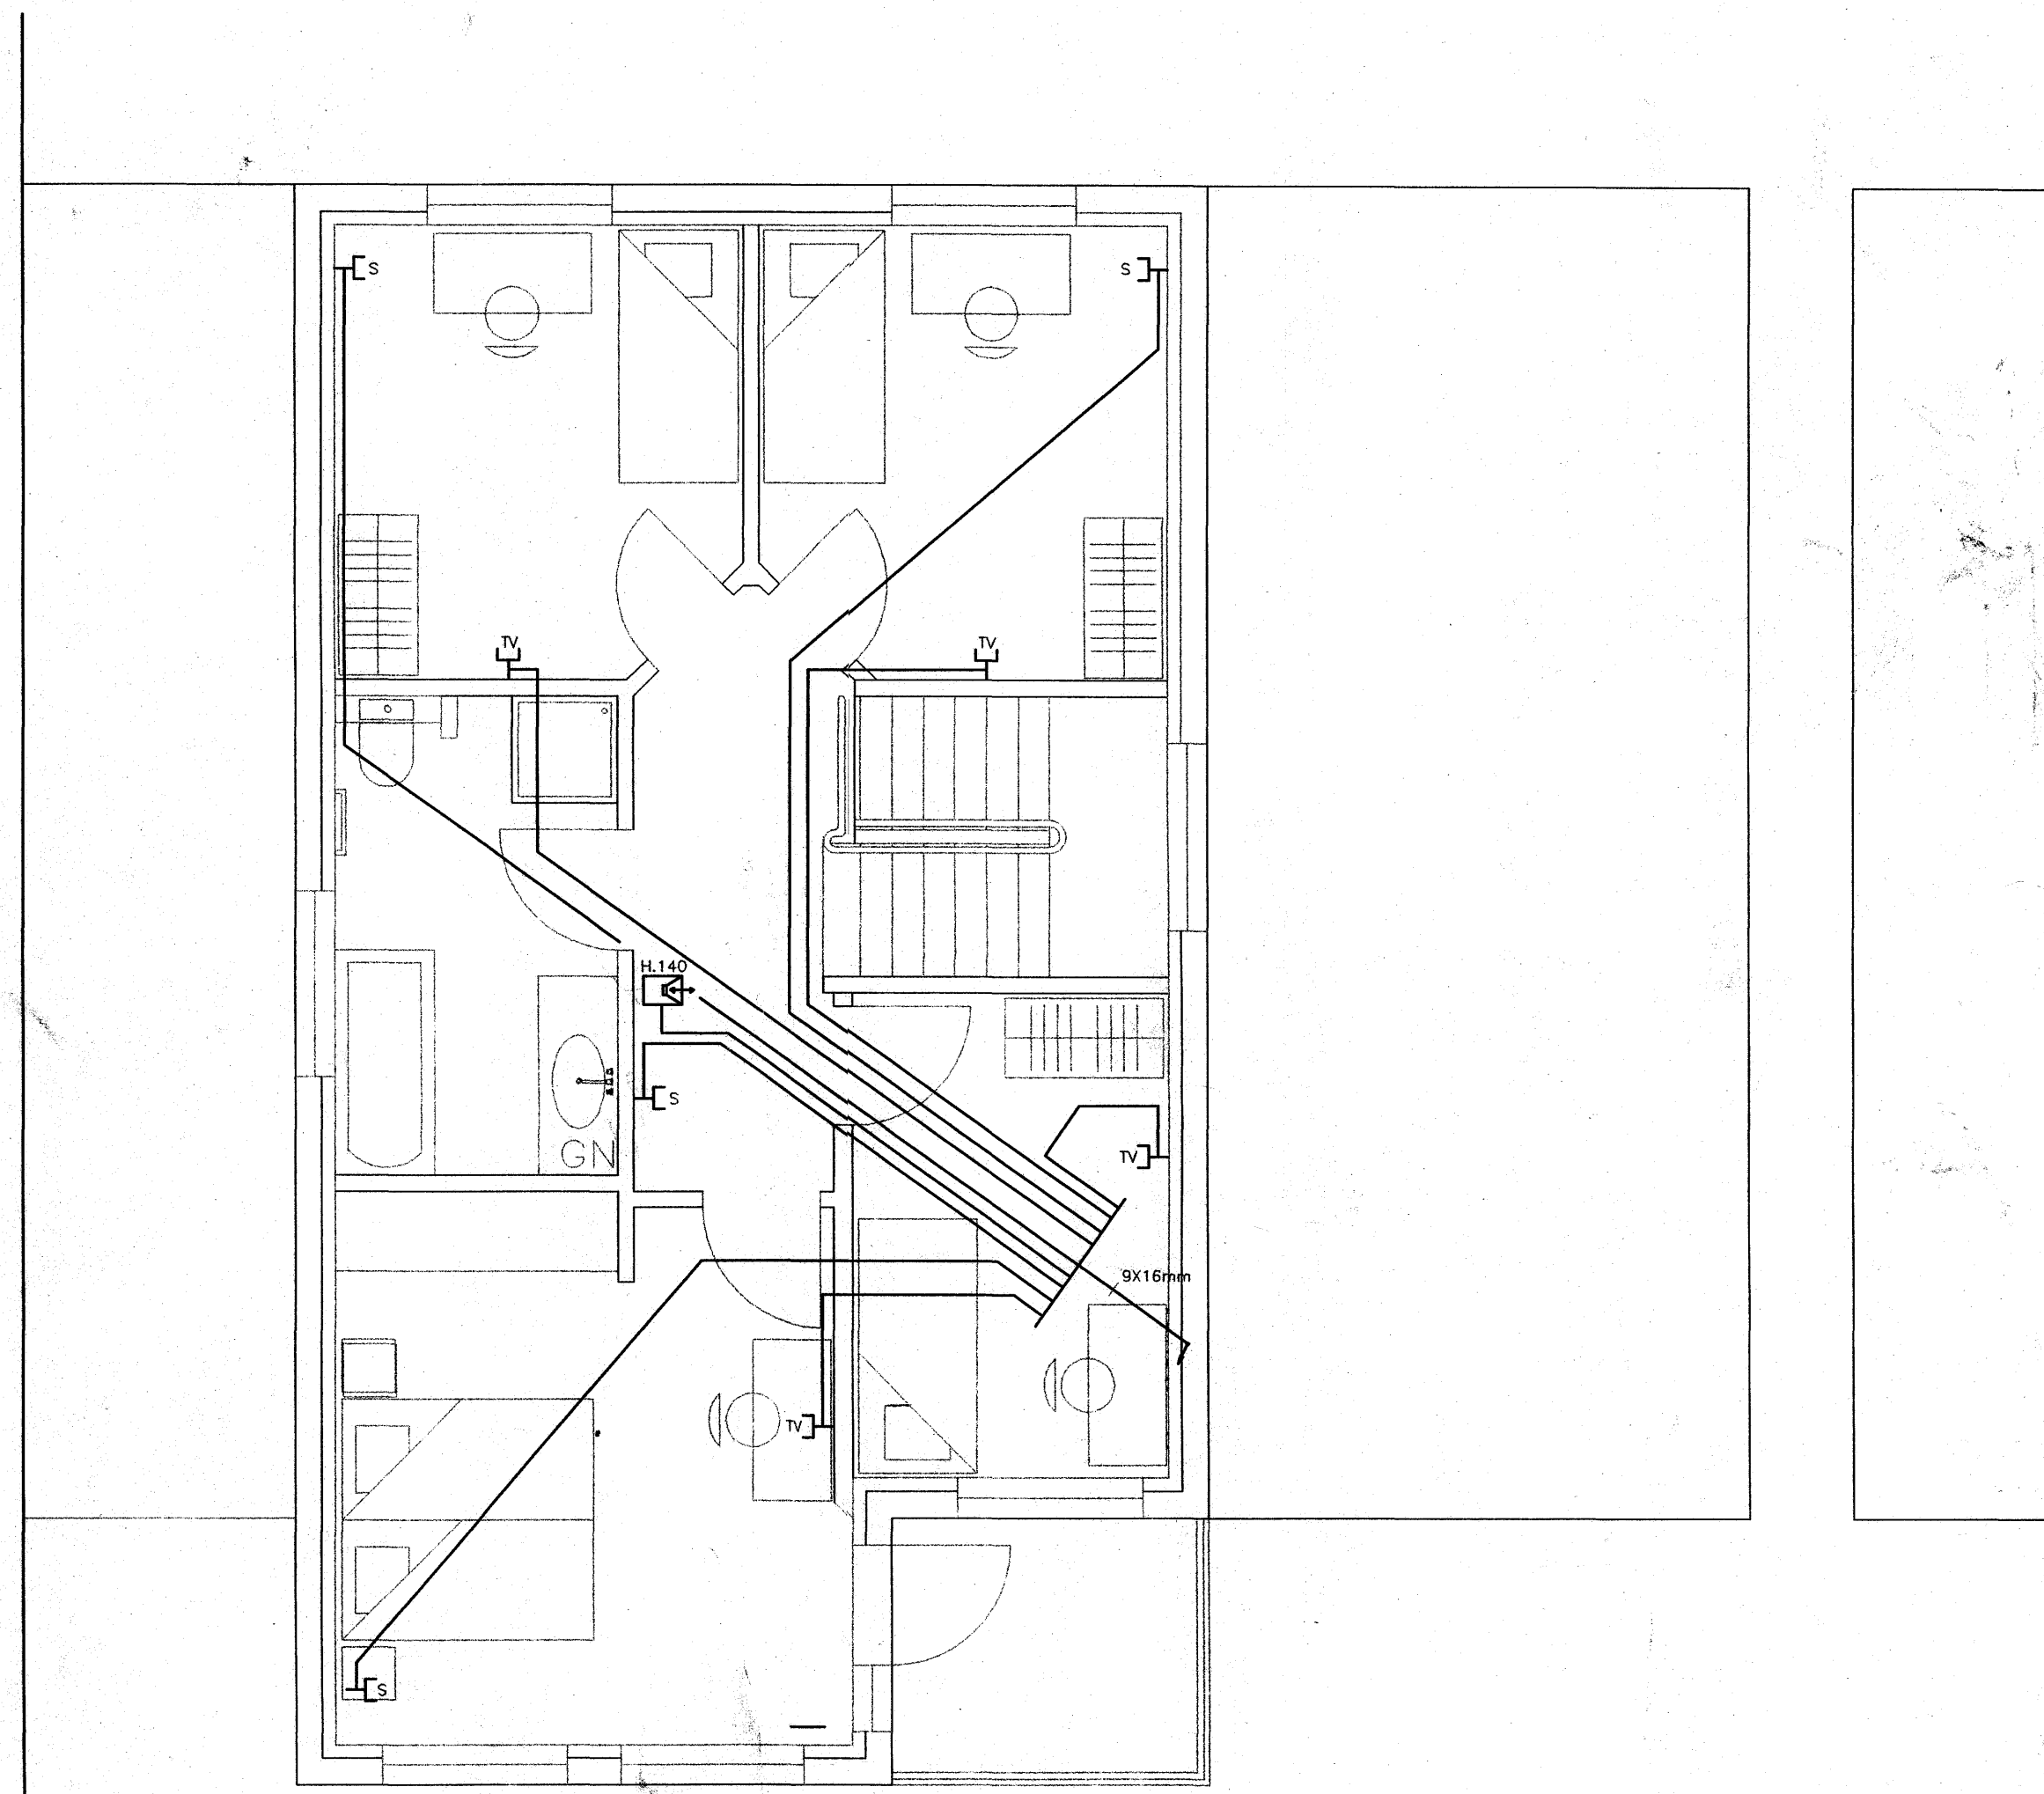

2.HÆÐ

Mælistika 1:50
 1m 2m 3m 4m 5m

Ábyrgðarmannur
Eyjólfur Valgeirsson
 Breytt:
 Breytt:

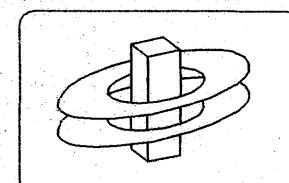

KERFISHÖNNUN
 Rafhönnun Tölvakerfi Ráðgjöf
 www.kerfishonnun.is

Björn Traustason
 Lögfróður Rafhönnuður
 sími: 588-1314 gsm: 899-5264
 email: bjorn@kerfishonnun.is

Kristján Theodorsson
 Lögfróður Rafhönnuður
 sími: 588-8288 gsm: 849-2220
 email: kristjan@kerfishonnun.is

verk: Kvistavellir 6.221- Hafnarfirði.
 Smáspenna

mkv: 1:50 dags: 15. Júlí/2006.
 hannað: KT teiknað: KT

Kristján Theodorsson
 Lögfróður Rafhönnuður
 kt. 031267-4639
 sign: *KJP*