



**SVALARGÖLF**

Steinsteyptar hellur 40 x40 cm  
 Frauðplasteinangrun .  
 Glerfílt ..Þakdúkur.Glerfílt.  
 Þakeinangrun 50mm frauðplasteinangrun.  
 Þakeinangrun 100mm frauðplasteinangrun.  
 Rakavörn.Polypropyílt. Staðsteypt loftplata.

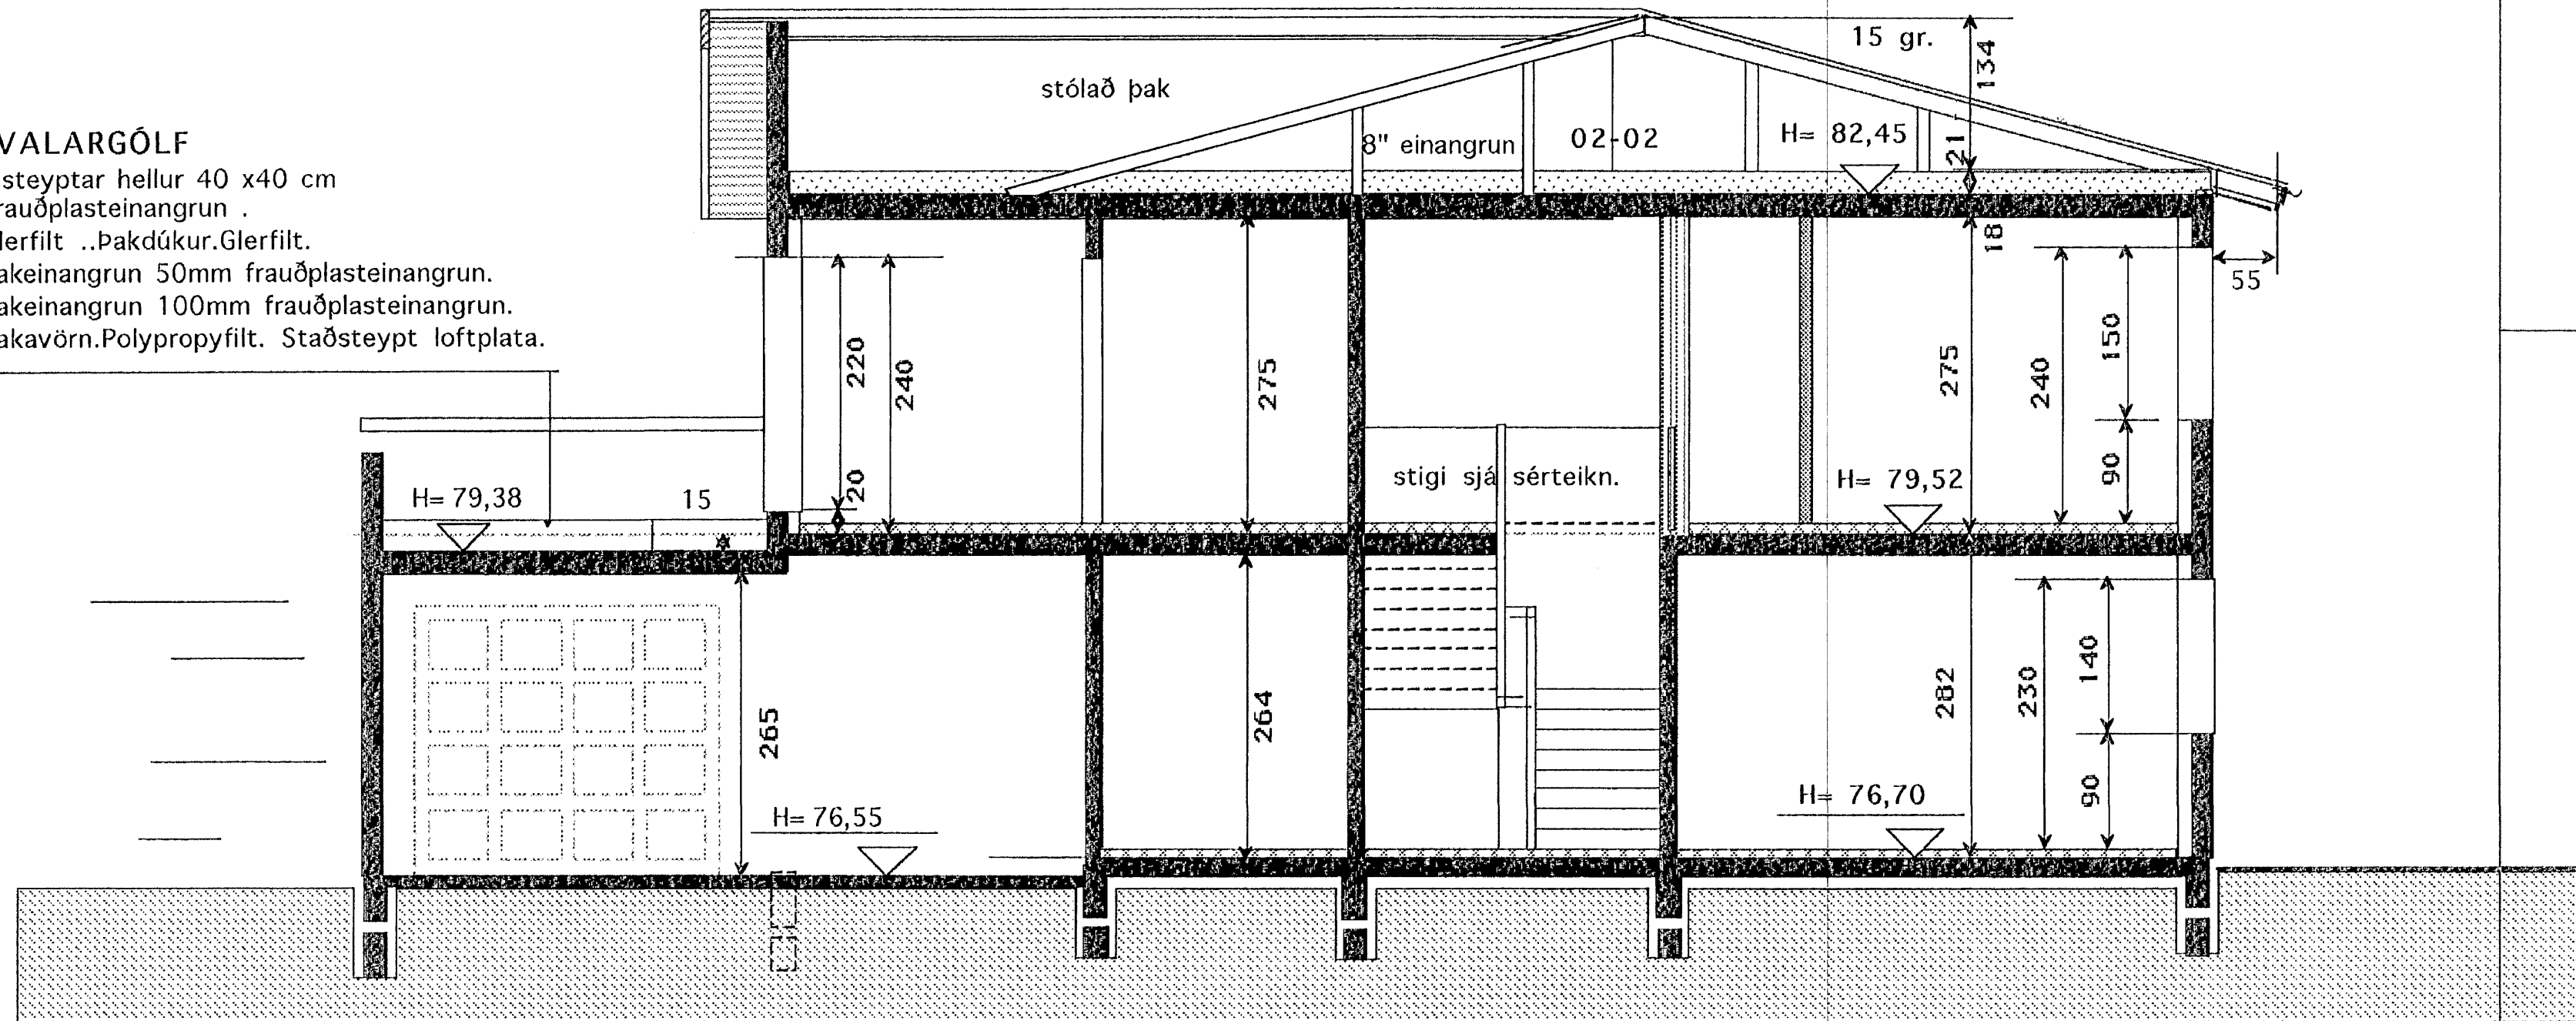

SNID A-A

$15 \tan 5.0 = 134 \text{ cm} + 21 = 155 \text{ cm}$

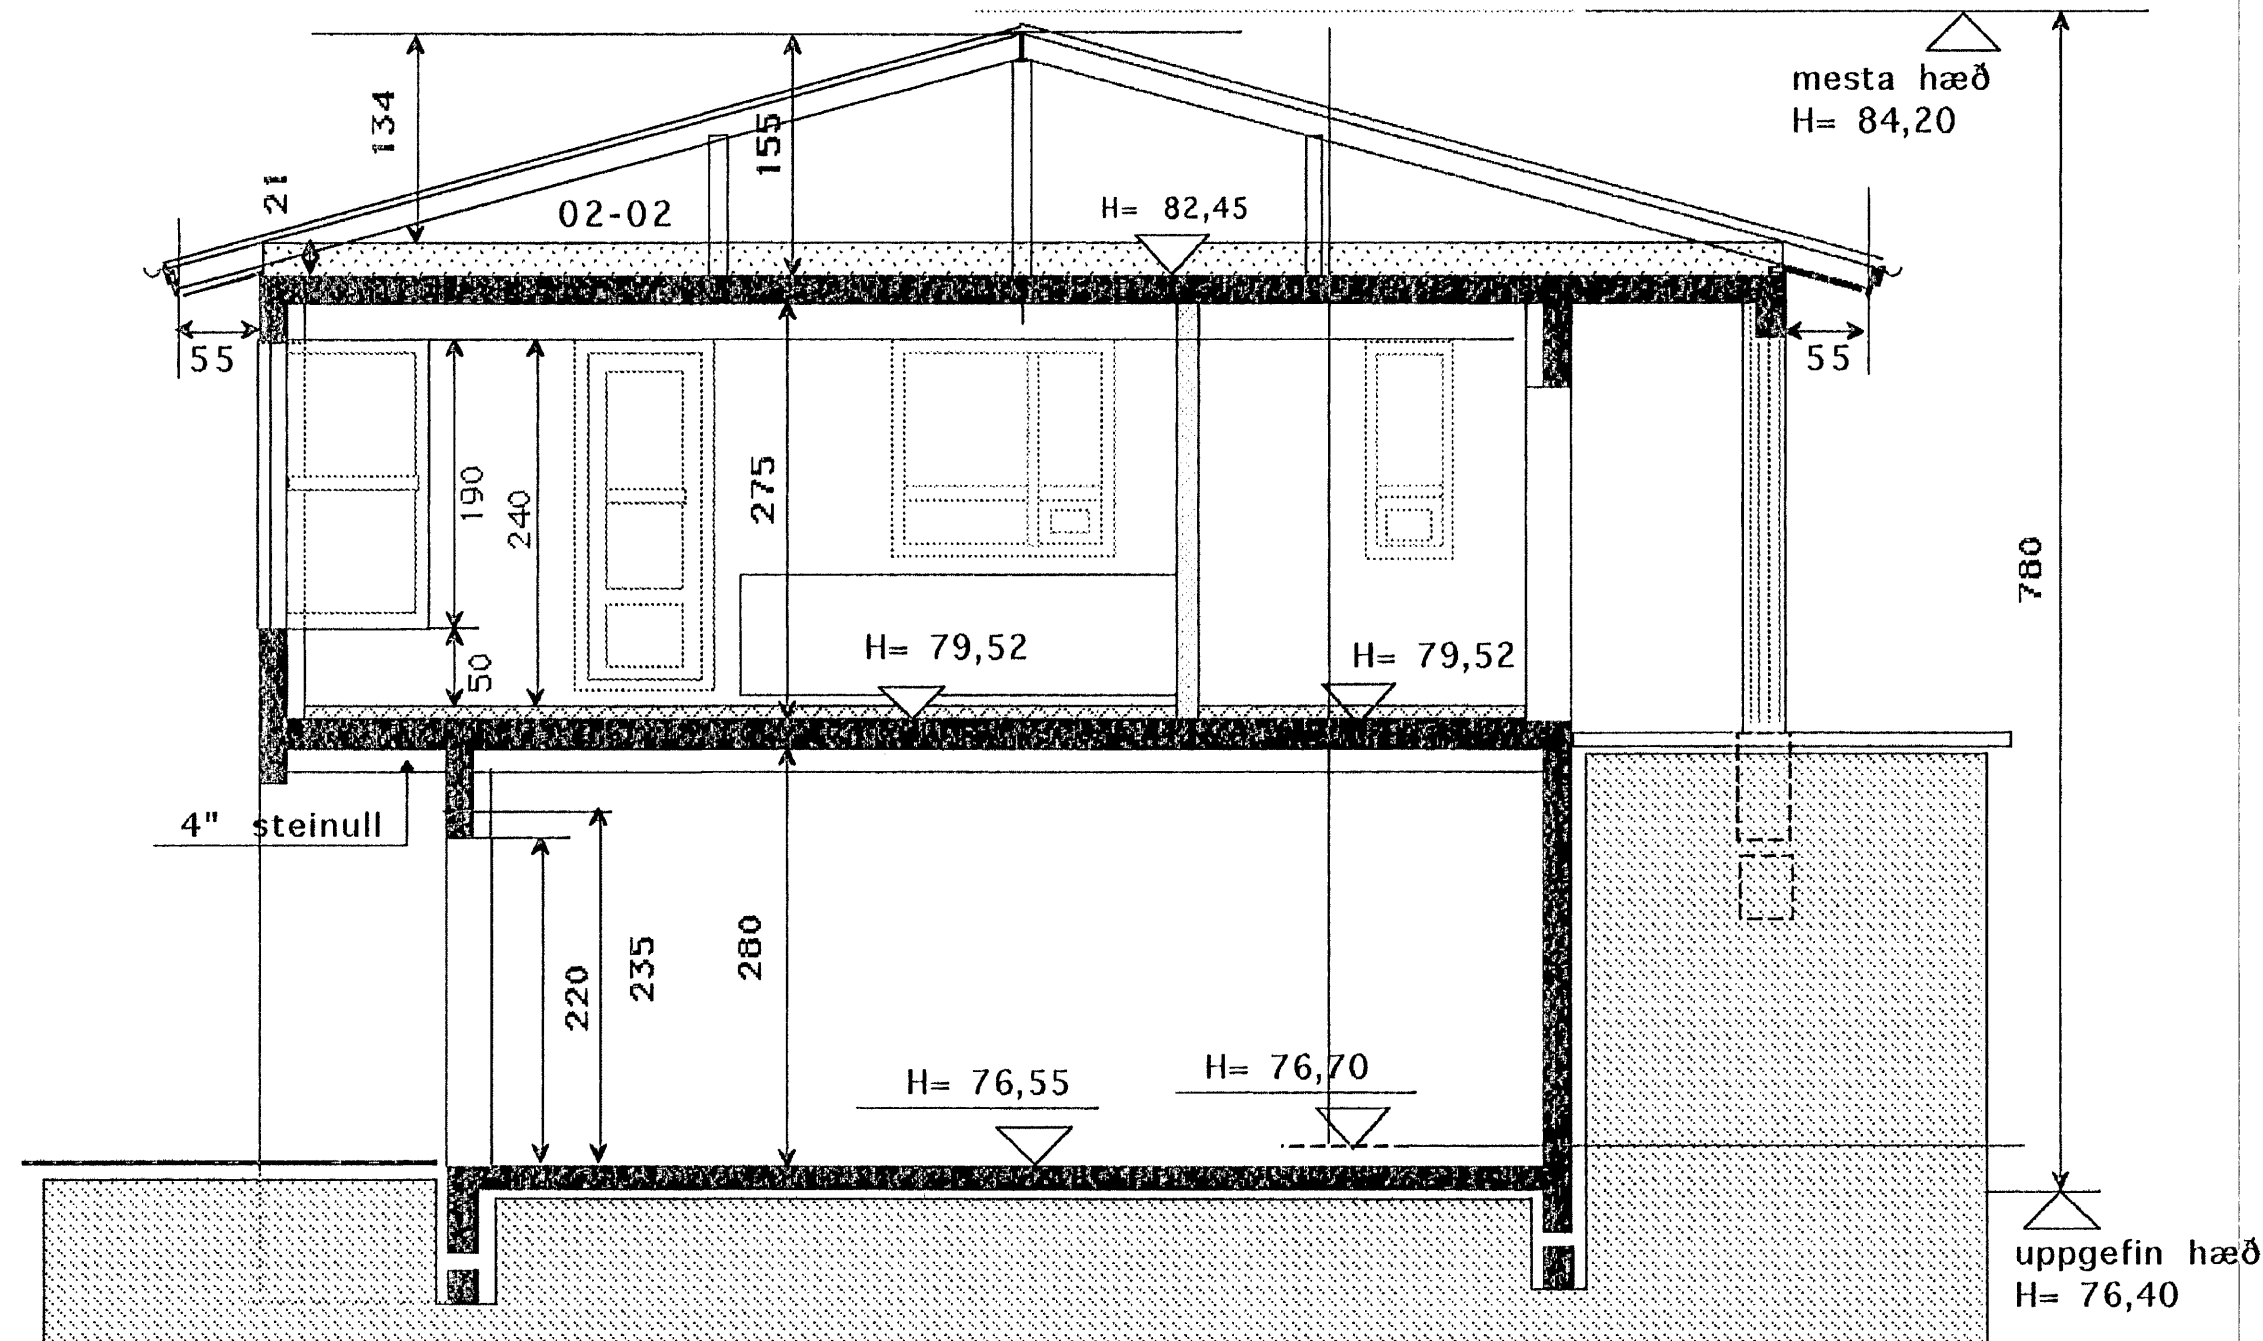

SNID B-B

Samþykkt þann  
 14 SEPT. 2007

Byggingulltrúinn í Hafnarfirði  
 F.h.Sigurbjartur Halldórsson

TEIKNISTOFAN	Verkefni	
	FURUÁS 41	
	HAFNARFIRÐI	
	Heiti	
	SNID	
kvarði	1:50	verk.nr
dags.	sept. 07"	dags br.
hönnun	G.G.	teikn nr
teikn	G.G.	<b>V-3</b>

Hringbraut 17 220 Hafnarfjörður.  
 S. 555 2020 FAX 555 2021  
 N.F. kvardi@vortex.is

*Gunnar Gunnarsson*