




ADALTAFLA

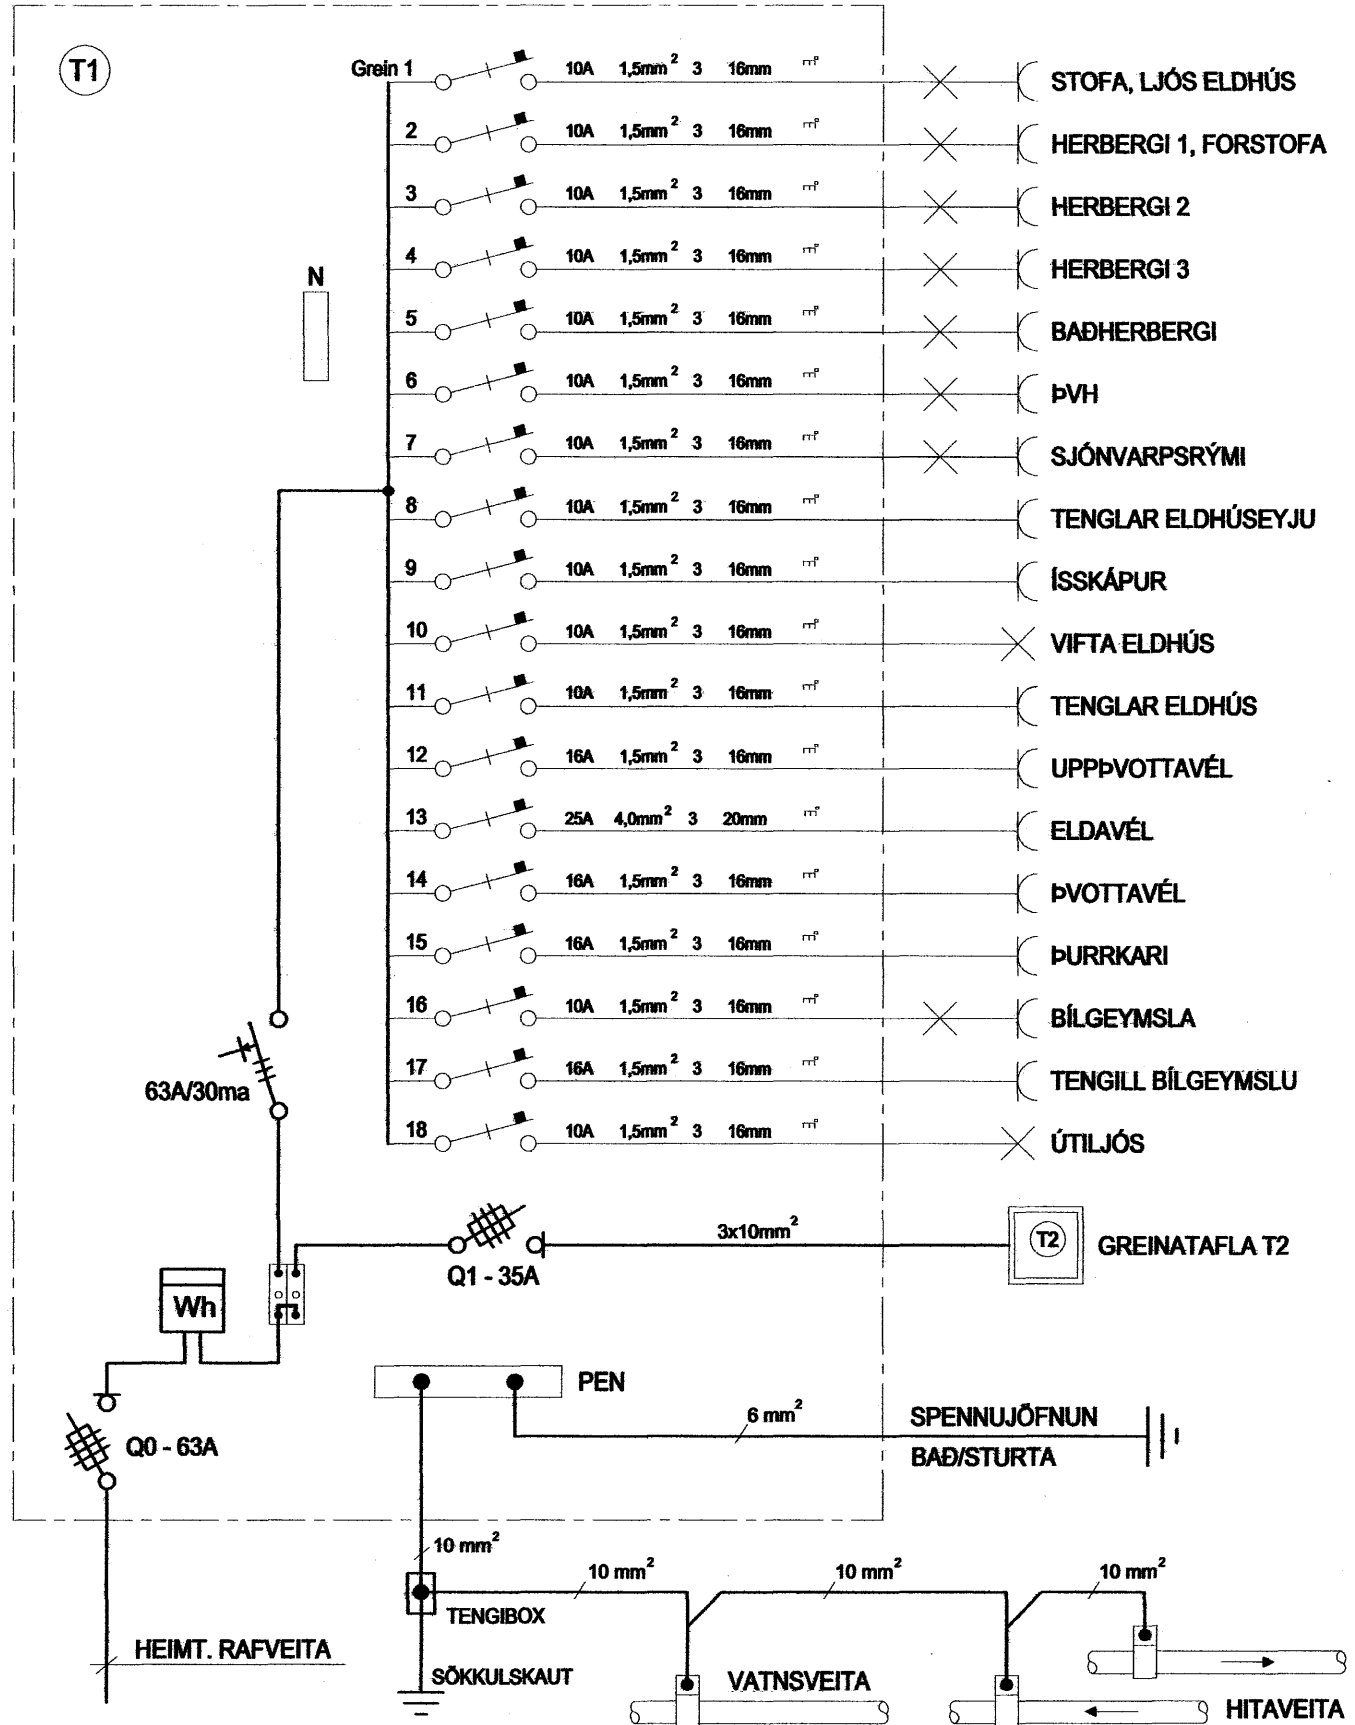


GREINATAFLA T2

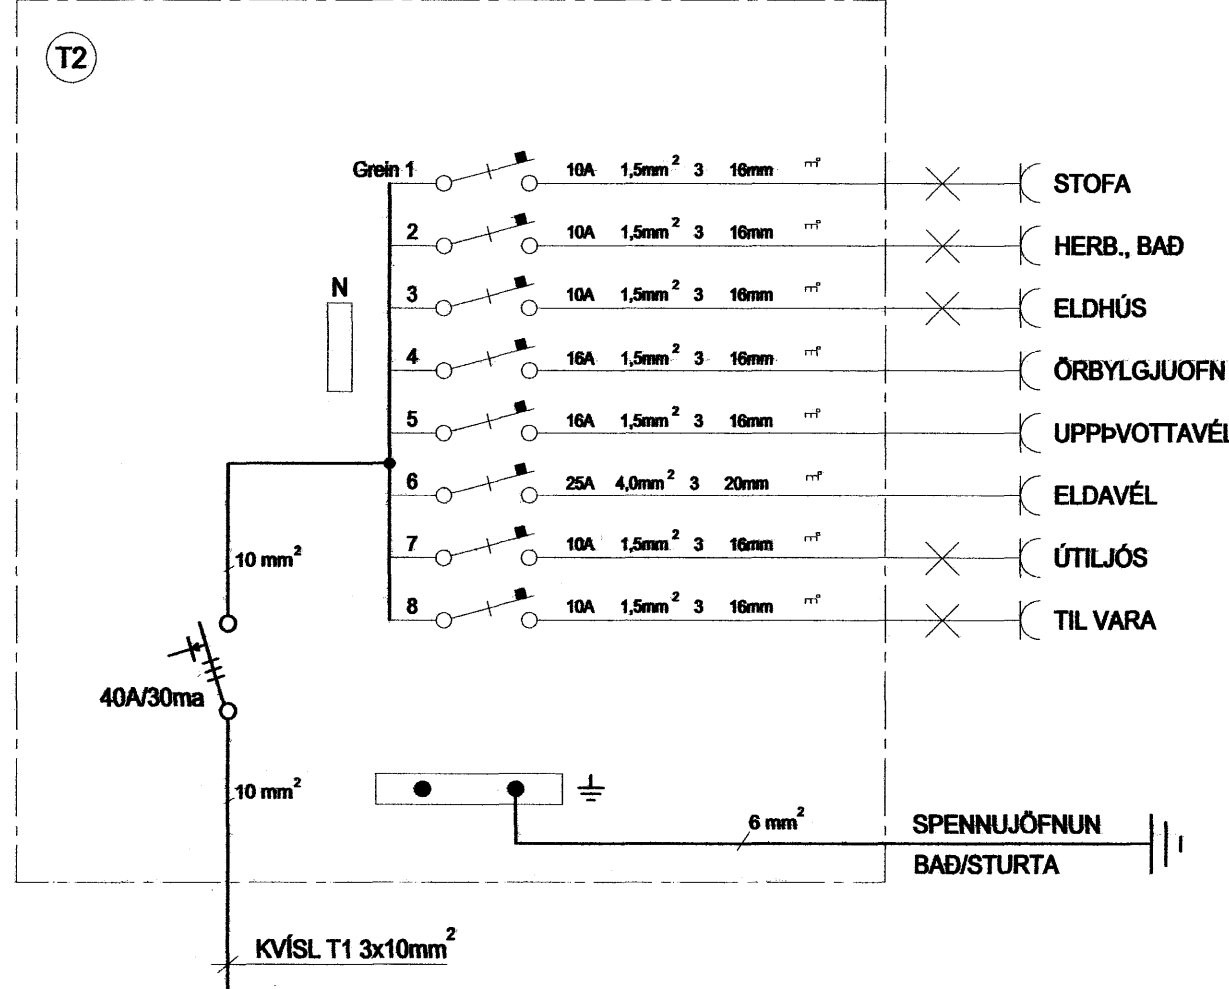


H=71,80

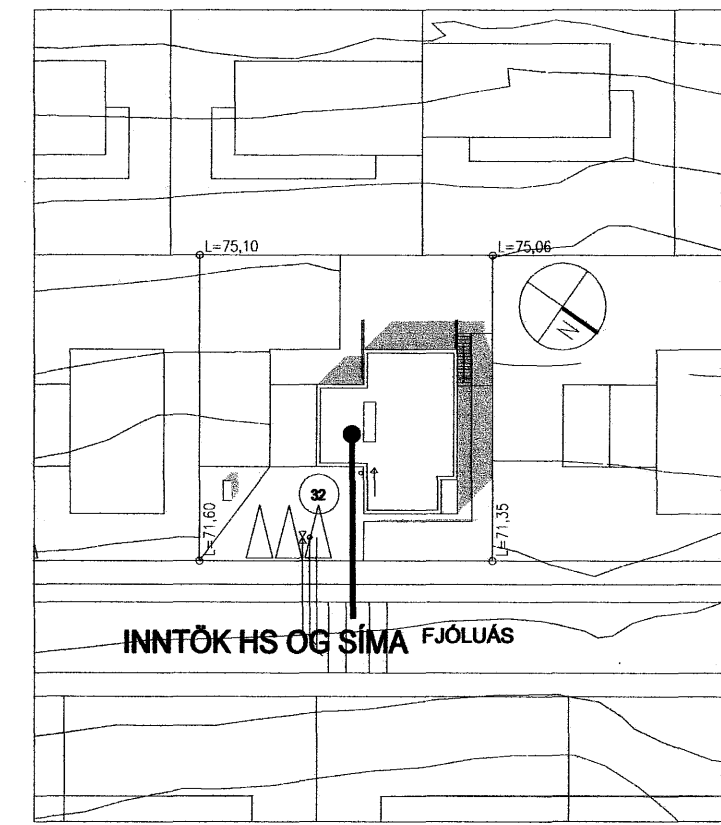

AFSTÖÐUMYND MKV. 1:500

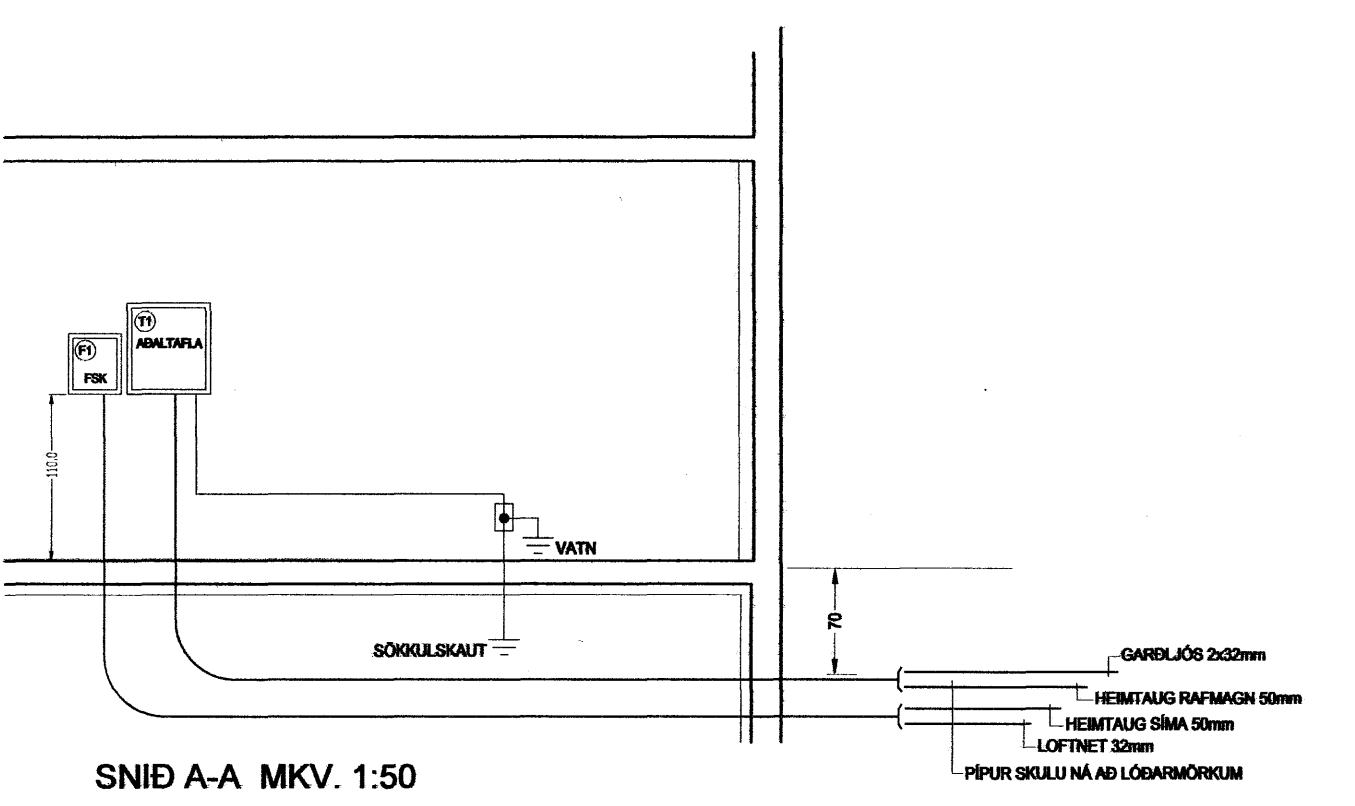

SNID A-A MKV. 1:50

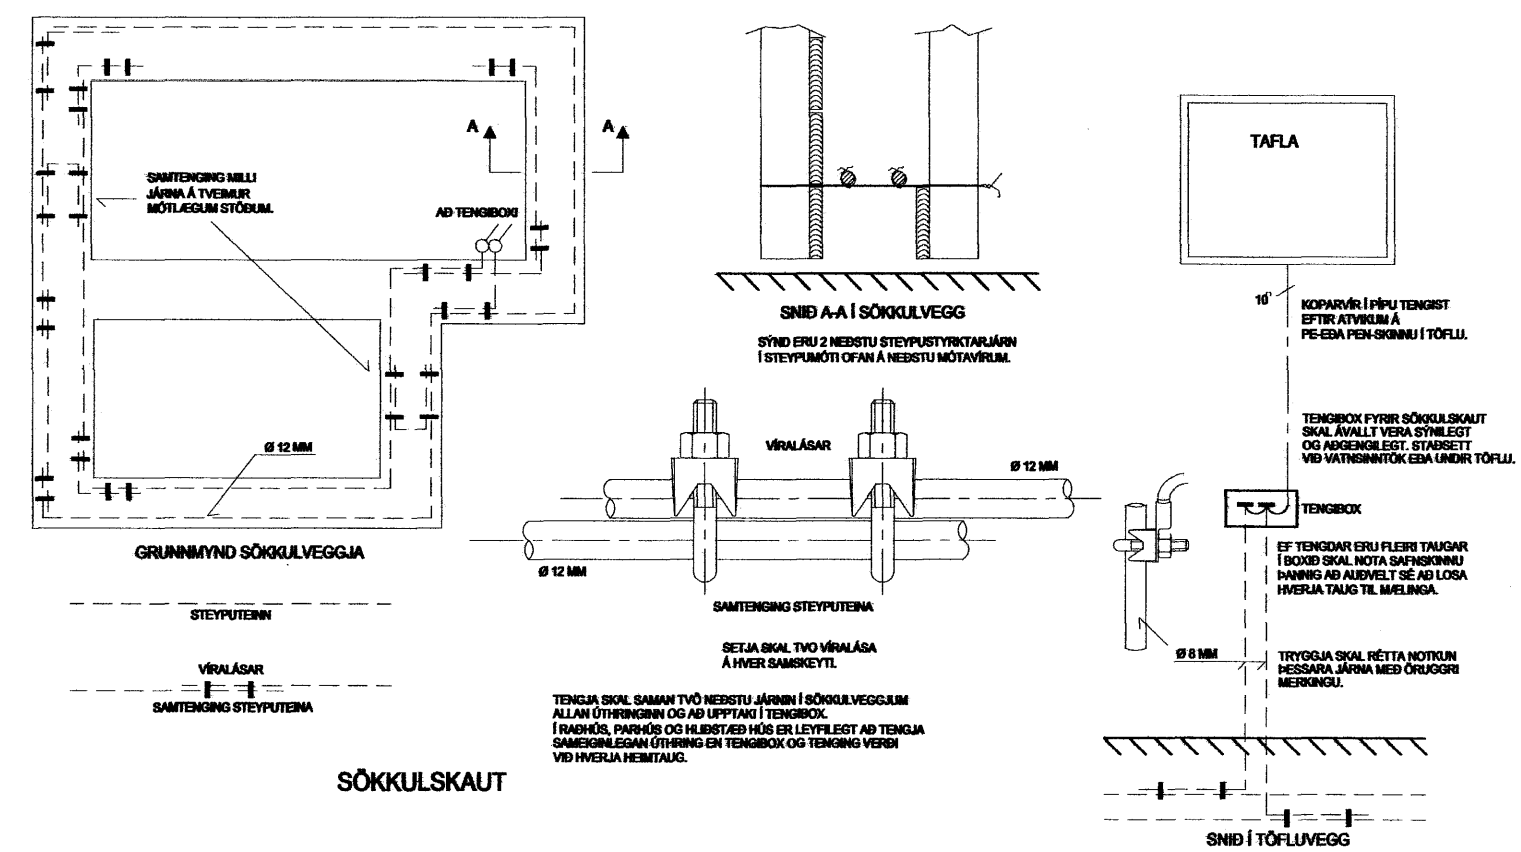

SÖKKULSKAUT

Sigurbjartur Halldórsson  
Byggingateknifræðingur

4/12 02

ÚTI INNI  
ARKITEKTAR  
Jón Þór Þorvaldsson Aí, FSSA  
Kt. 021256 7579

HELGI KR. EIRÍKSSON RAFLAGNAHÖNNUN



*Helgi Kr. Eiríksson*

KT. 110156-2789

SKIPHOLT 37, 108 REYKJAVÍK S:568-8388  
E-MAIL: TEIKN@LUMEX.IS

DAGS.	31.10.2007	SÍDA NR.	7 AF 7
TEIKN. NR.	AR-07	TÖLVUHEITI	GrHlóarás 28
VERKHLUTI		BREYTING A	
MKV.	1:50 OG 1:500	BREYTING B	

HANNAÐ	HKE	VERKEFNI	FJÓLUÁS 32, HAFNARFIRÐI
TEIKNAD	ÍÓI	RAFLÖGN	RAFLÖGN
YFIRFARID	HKE		