




ÚTHORN A-B 1:5

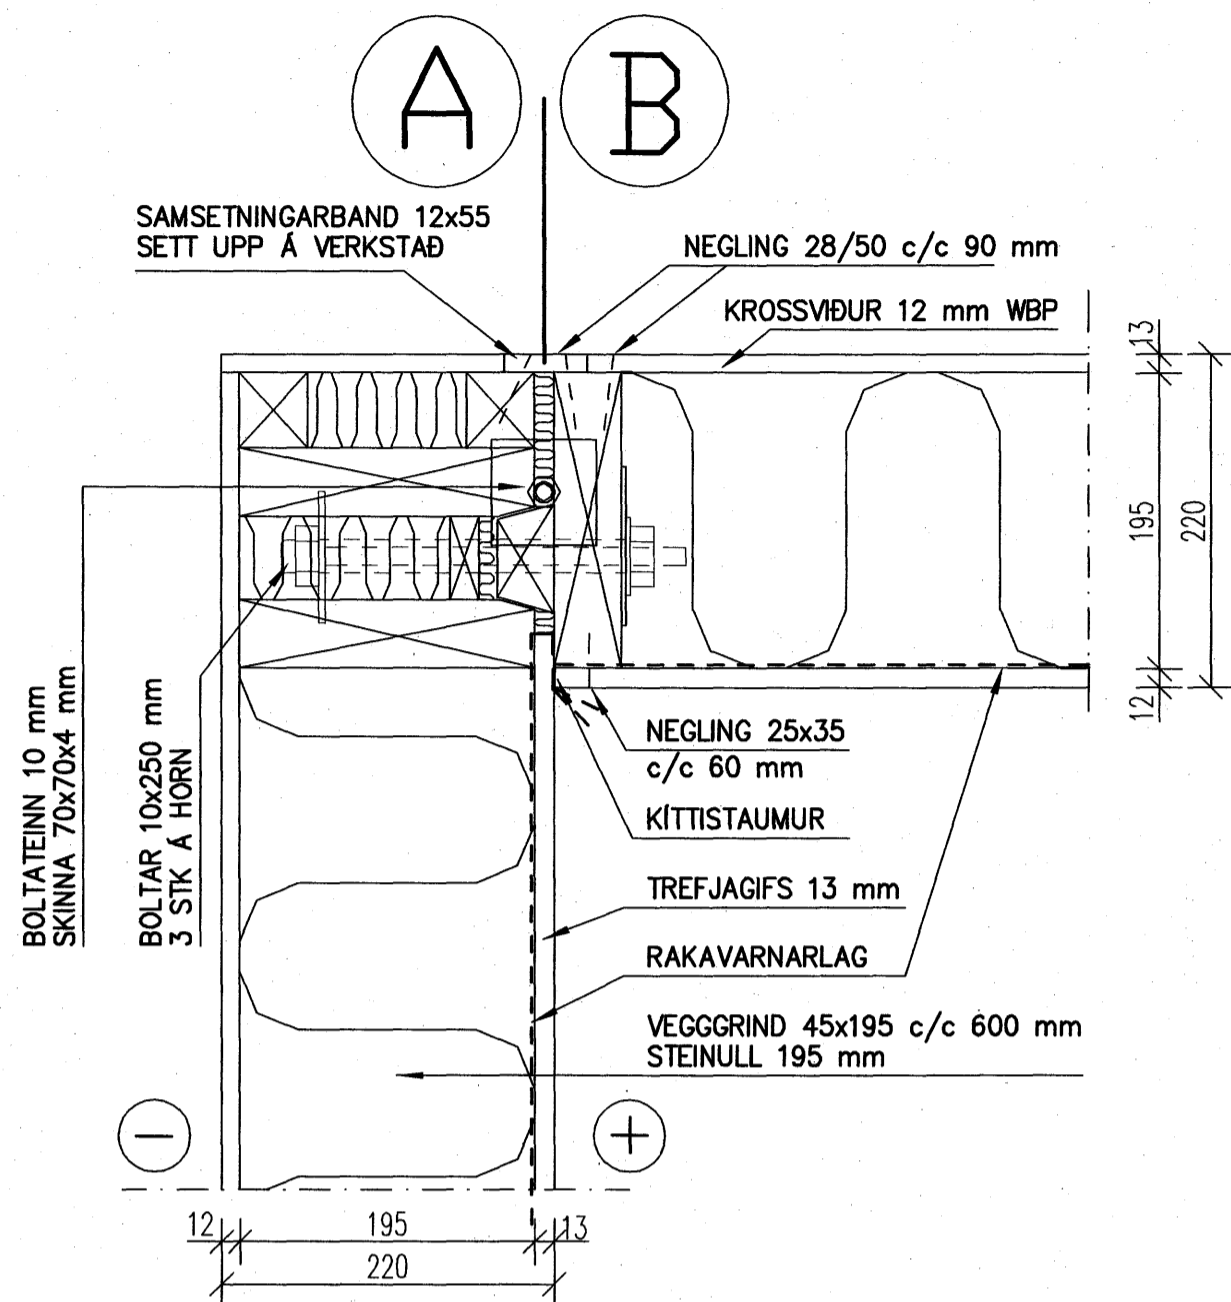

INNERN B-D-C 1:5

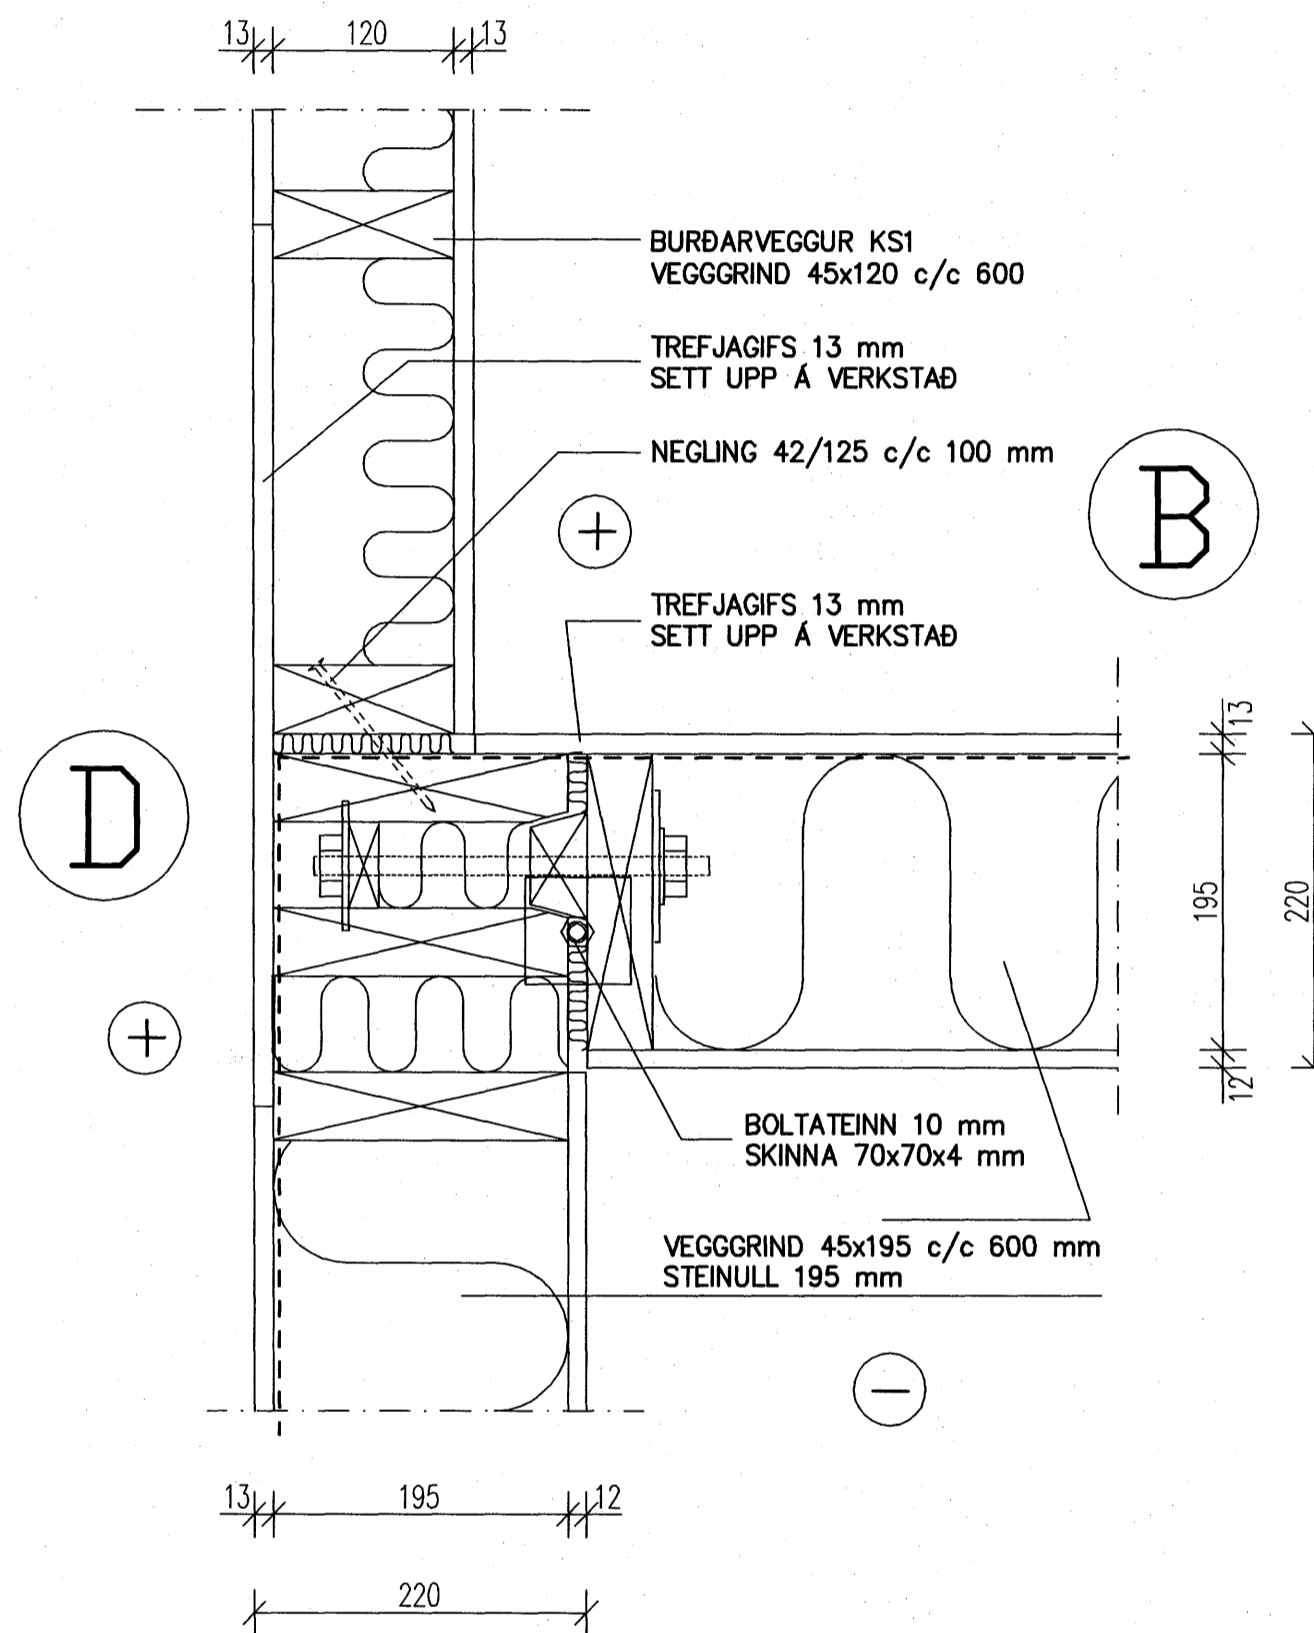

BEIN SAMSEYTI C-C 1:5

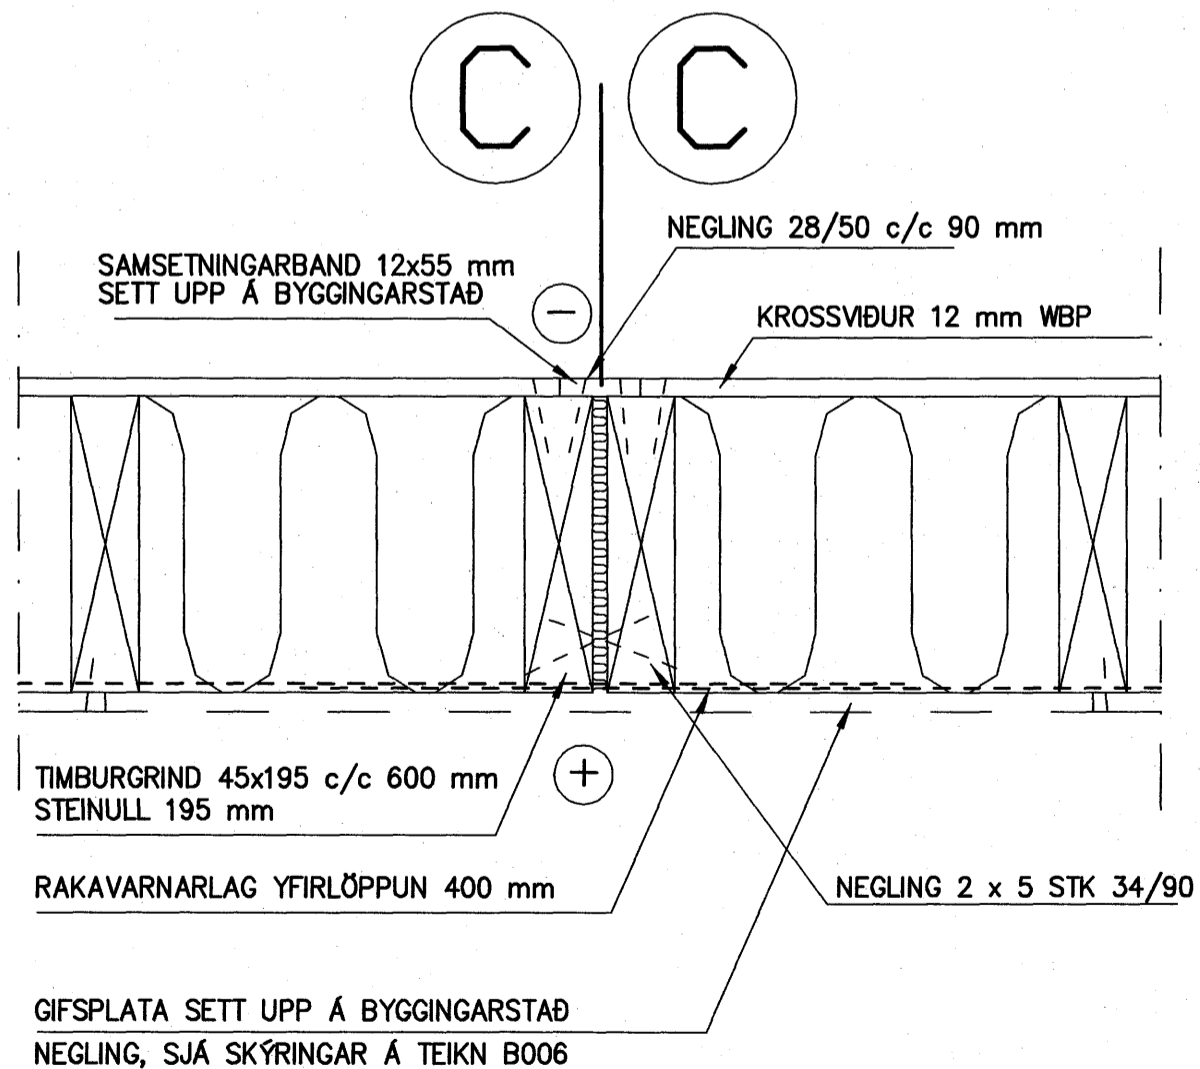

NR. DAGS. BREYTING

Samþykkt þann
26 NOV. 2007

Byggingulfrúnn í Hafnarfirði
F.h. Sigurbjartur Halldórsson

SKÝRINGAR

11/10'07
SEMUNDUR EIRIKSSON 261249-2949

SKÓGARÁS H
220 HAFNARFJÖRDUR



KLÖPP ARKITEKTAR-VERKFRÆÐINGAR EHF
NETHYL 2E, PÓSTHÓLF 10050, 130 REYKJAVÍK
SÍMI 577 2277, 699 7747 - klopp@simnet.is

HEITI TEIKN. BURÐARÞOL
SAMSETNING VEGGEININGA
MELIKVARDI 1:5 DAGS. OKT 2007

TEIKNING B 017 VERK V 06-308
BREYTING YFIRFARID S.E.