




SNID 10-10 1:10

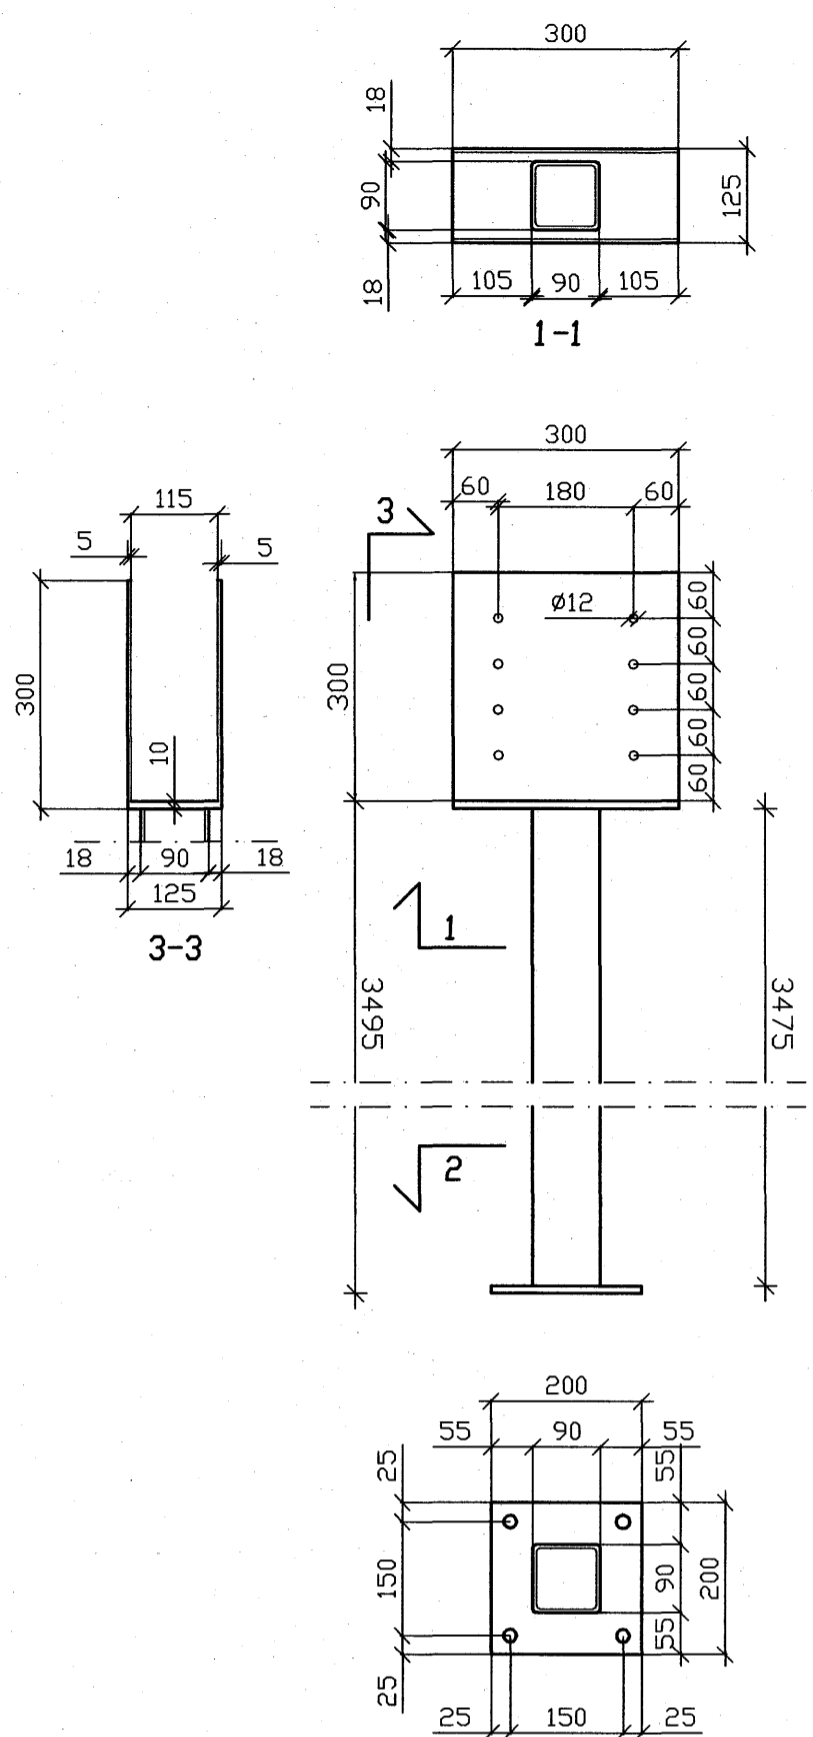

SNID 11-11 1:10

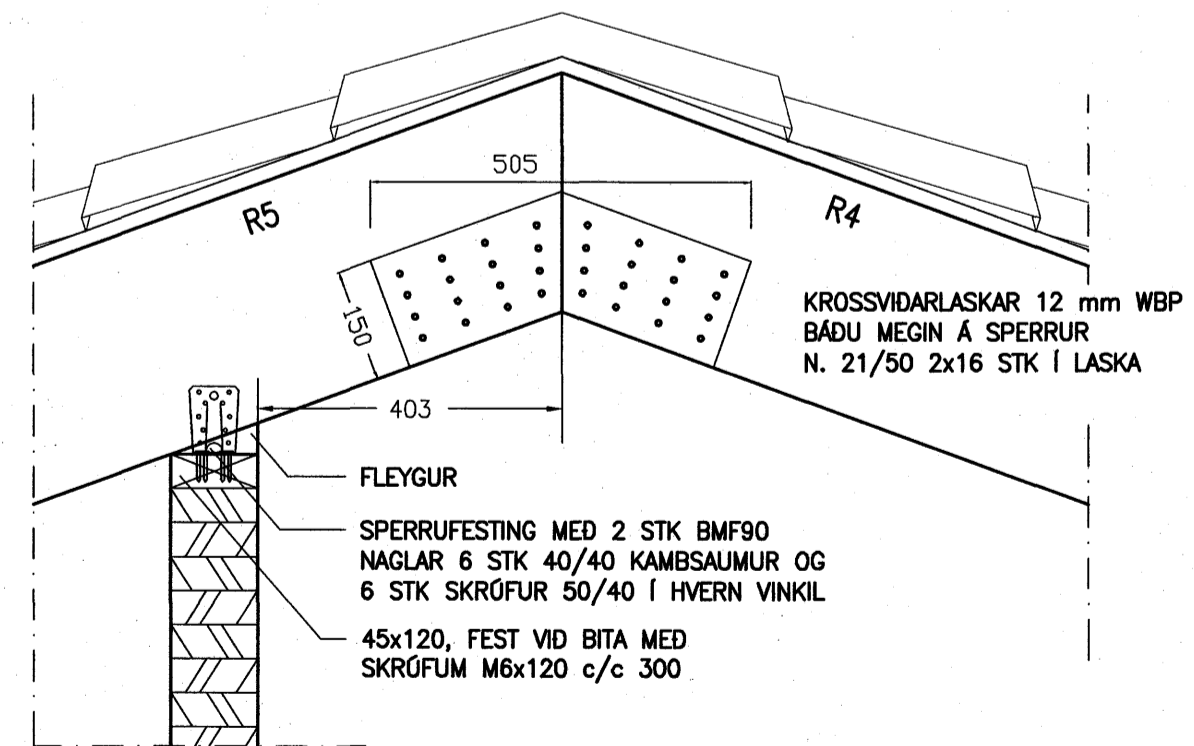

SNID 12-12 1:10

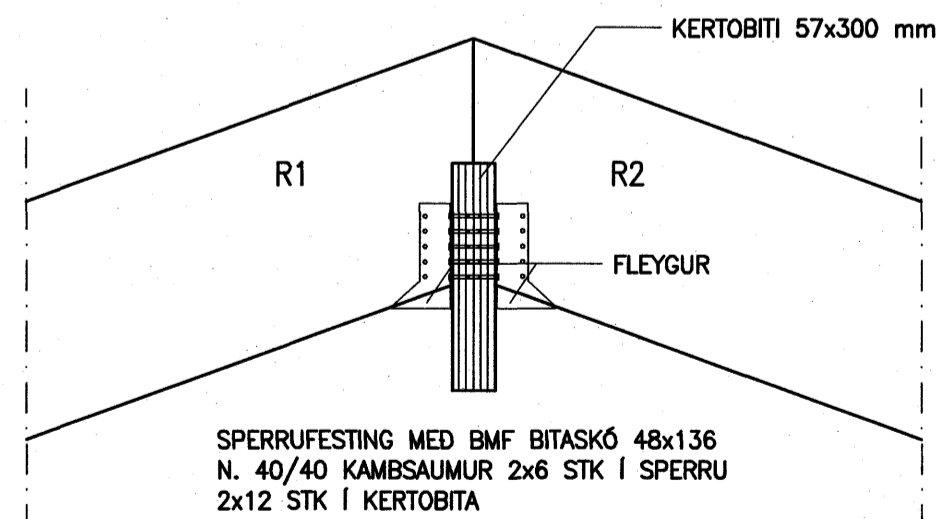

SNID 13-13 1:10

NR.	DAGS.	BREYTING

SKÝRINGAR

SKÝRINGAR SJÁ TEIKN B001
ALLAR MÁLSETNINGAR ERU Í MILLIMETURUM
EKKI SKAL MÆLA UPP AF TEIKNINGUM

Samþykkt þann
26 NOV. 2007
Byggingulltrúinn í Hafnarfirði
F.h. Sigurbjartur Halldórsson

11/10/07
SÆMUNDUR EIRIKSSON 261249-2949

SKÓGARÁS H
220 HAFNARFJÖRDUR



KLÖPP ARKITEKTAR-VERKFRÆDINGAR EHF
NETHYL 2E, PÓSTHÓLF 10050, 130 REYKJAVÍK
SÍMI 577 2277, 699 7747 - klopp@simnet.is

HEITI TEIKN.	BURDARBÓL	SNID OG SÉRMYNDIR
MÆLIKVARDI	1:10	DAGS. OKT 2007
TEIKNING	B 022	VERK V 06-308
BREYTING		YFIRFARID S.E.