



SNID 13-13 1:10

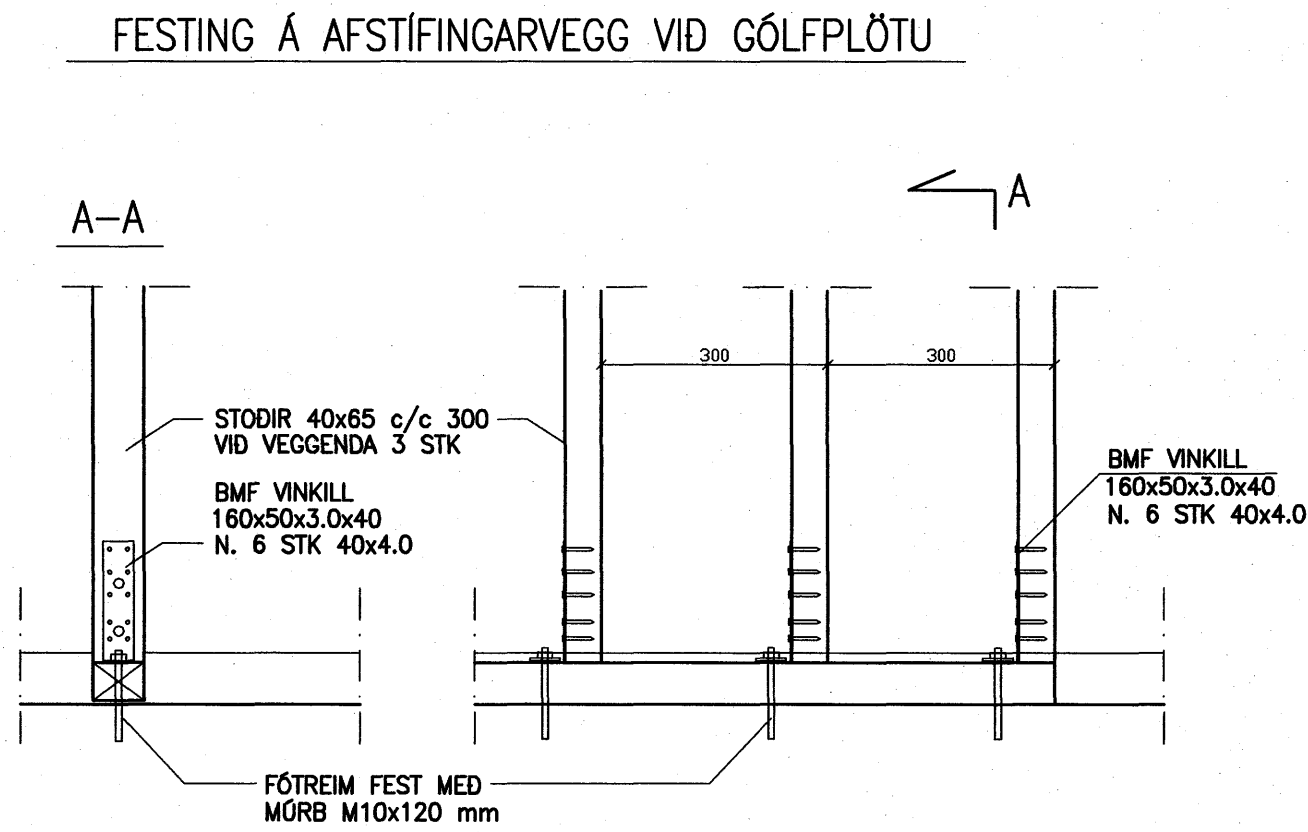


SNID 14-14 1:10

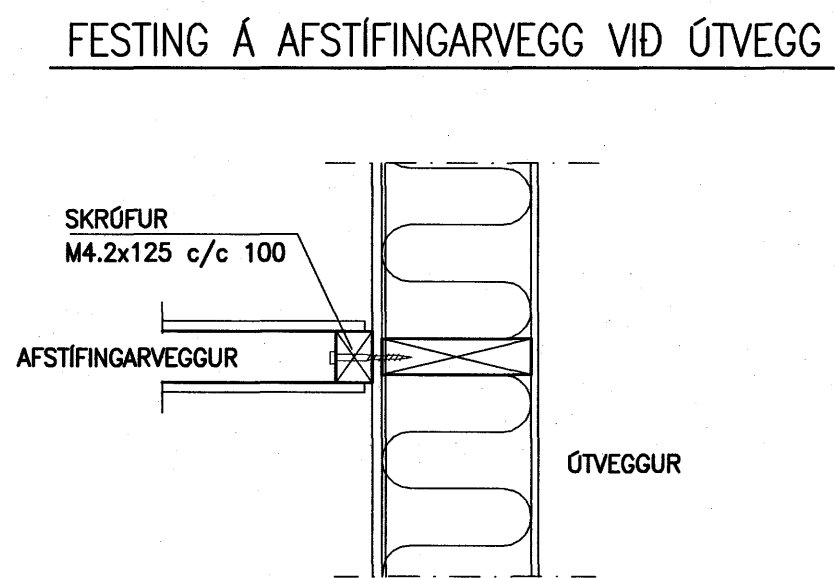


SNID 15-15 1:10

ÚTHORN MED FESTINGU F1

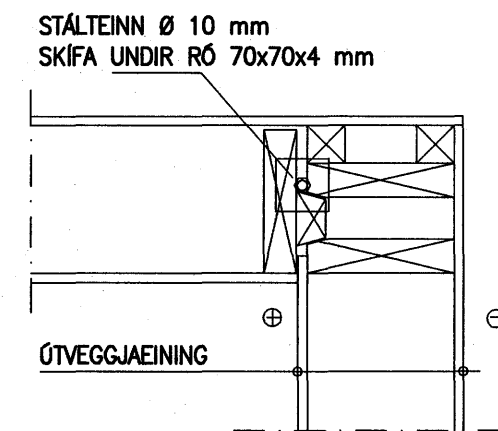

FESTING Á AFSTÍFINGARVEGG VID GÓLFPLÖTU

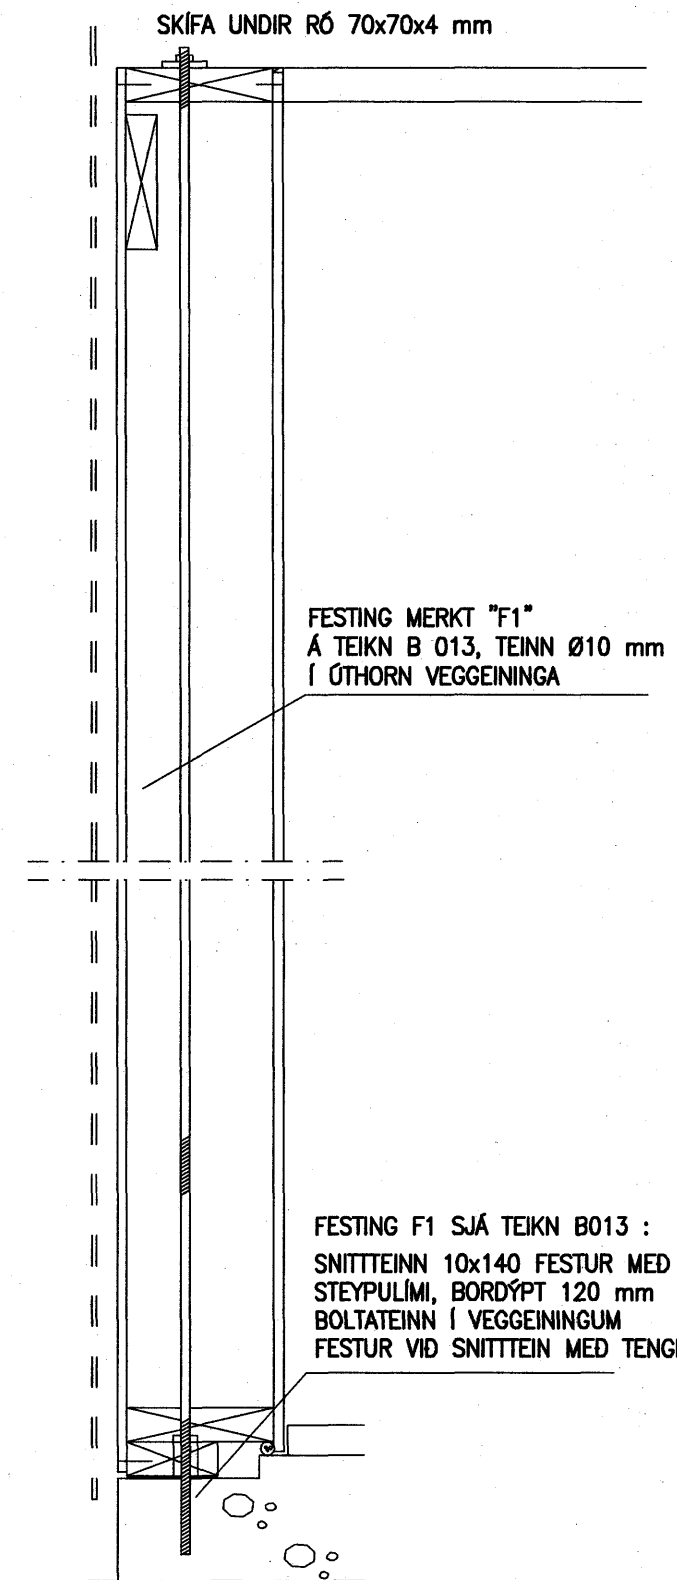

NR.	DAGS.	BREYTING
-----	-------	----------

SKÝRINGAR

Samþykkt þann  
26 NOV. 2007

Byggingfulltrúinn í Hafnarfirði  
F.h.Sigurbjartur Halldórsson

11/10 '07  
SÆMUNDUR EIRIKSSON 261249-2949

SKÓGARÁS H  
220 HAFNARFJÖRDUR



KLÖPP ARKITEKTAR-VERKFRÆDINGAR EHF  
NETHYL 2E, PÓSTHÓLF 10050, 130 REYKJAVÍK  
SÍMI 577 2277, 699 7747 - klopp@simnet.is

HEITI TEIKN.	BURDARÞOL SNID OG SÉRMYNDIR		
MÆLIKVARDI	1:10	DAGS.	OKT 2007
TEIKNING	B 023	VERK	V 06-308
BREYTING		YFIRFARID	S.E.