

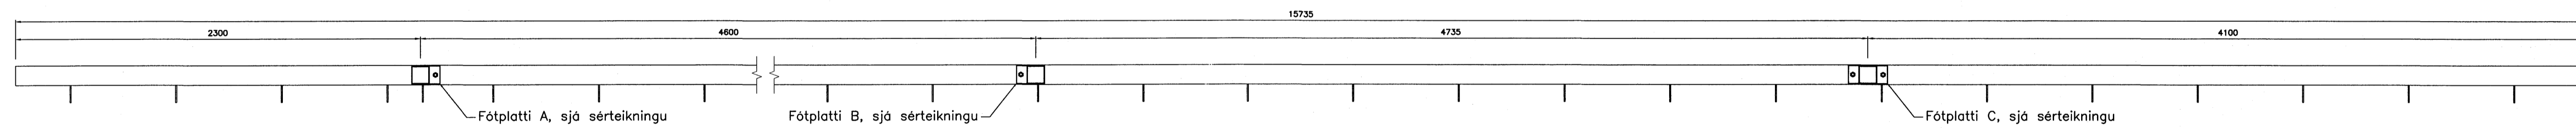
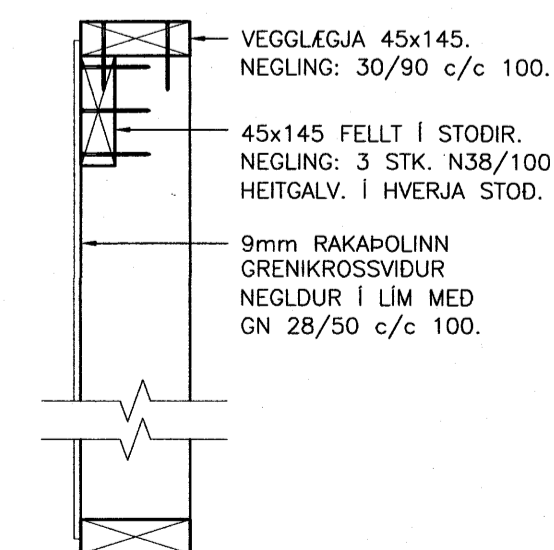
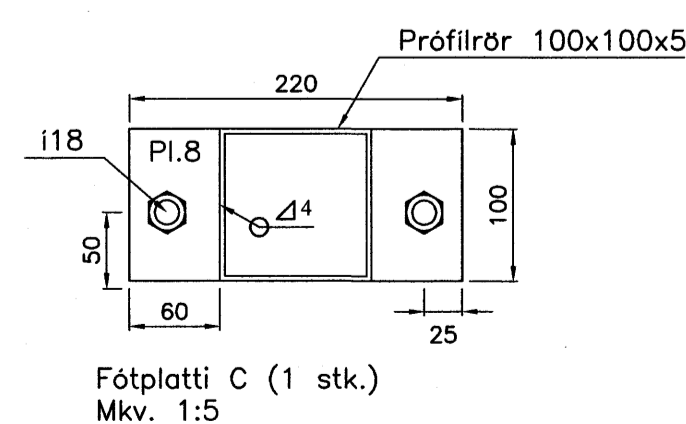
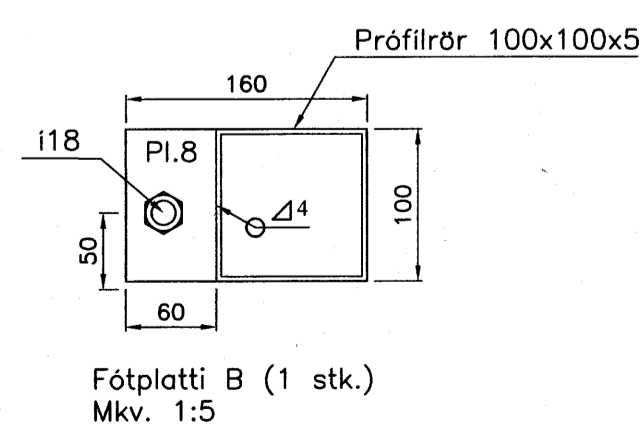


STÁLRAMMI, Mkv 1:20

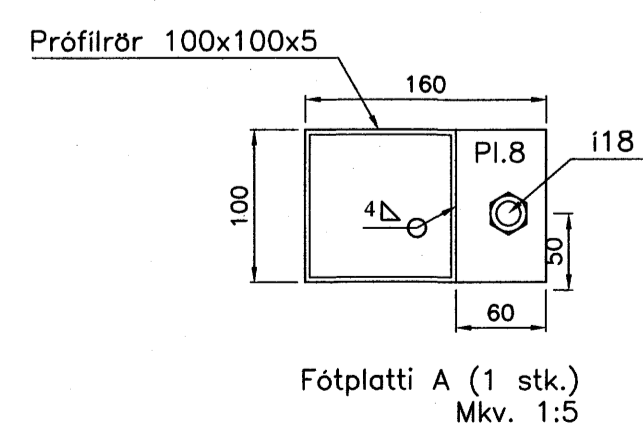

GRIND, Mkv 1:20 (ÁSYND UTANFRÁ)

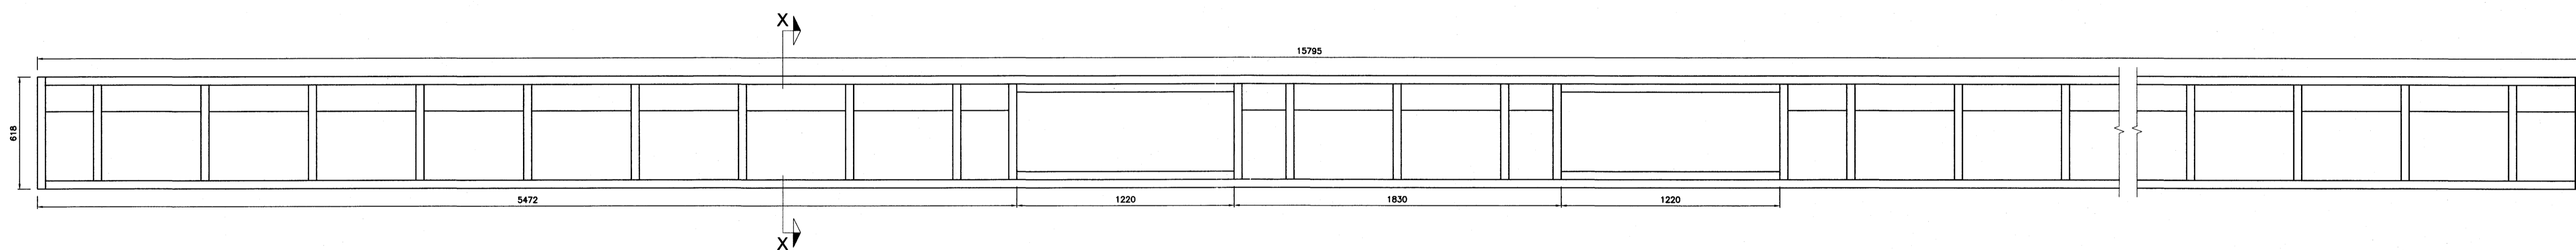

SNID X
Mkv 1:10

Samþykkt þann 22. Okt. 2007

ÚTGÁFUFERLI			
ÚTGÁFA NR.	ÚTGEFÐ DÁGS.	ÚTGEFÐ AF	SKYRNINGAR
Ú1	10.01.07	GRG	FRUMÚTGÁFA

DREKAVELLIR 19, HAFNARFJÖRDUR

BURDARVIRKI: Mkv. 1:50
ÞAKVIRKI: Mkv. 1:50

MAKNAÐ: T. ELLERT TÓMASSON
VERKNAÐ: 06104
DAGSETNING: 10.01.2007

TEKNAÐ: GÍSLI RAFN GYLFASSON
SKRÁNUMR. 06104-210.dwg
TEKNAÐ NÁMUR: 271

VENGFREYSTOFA AÐSÖRGAR ehf.
AUSTURVEG 48-50 SELFOSI
SM 40 406 FAX 405 401
www.velastop.is velastop@velastop.is