
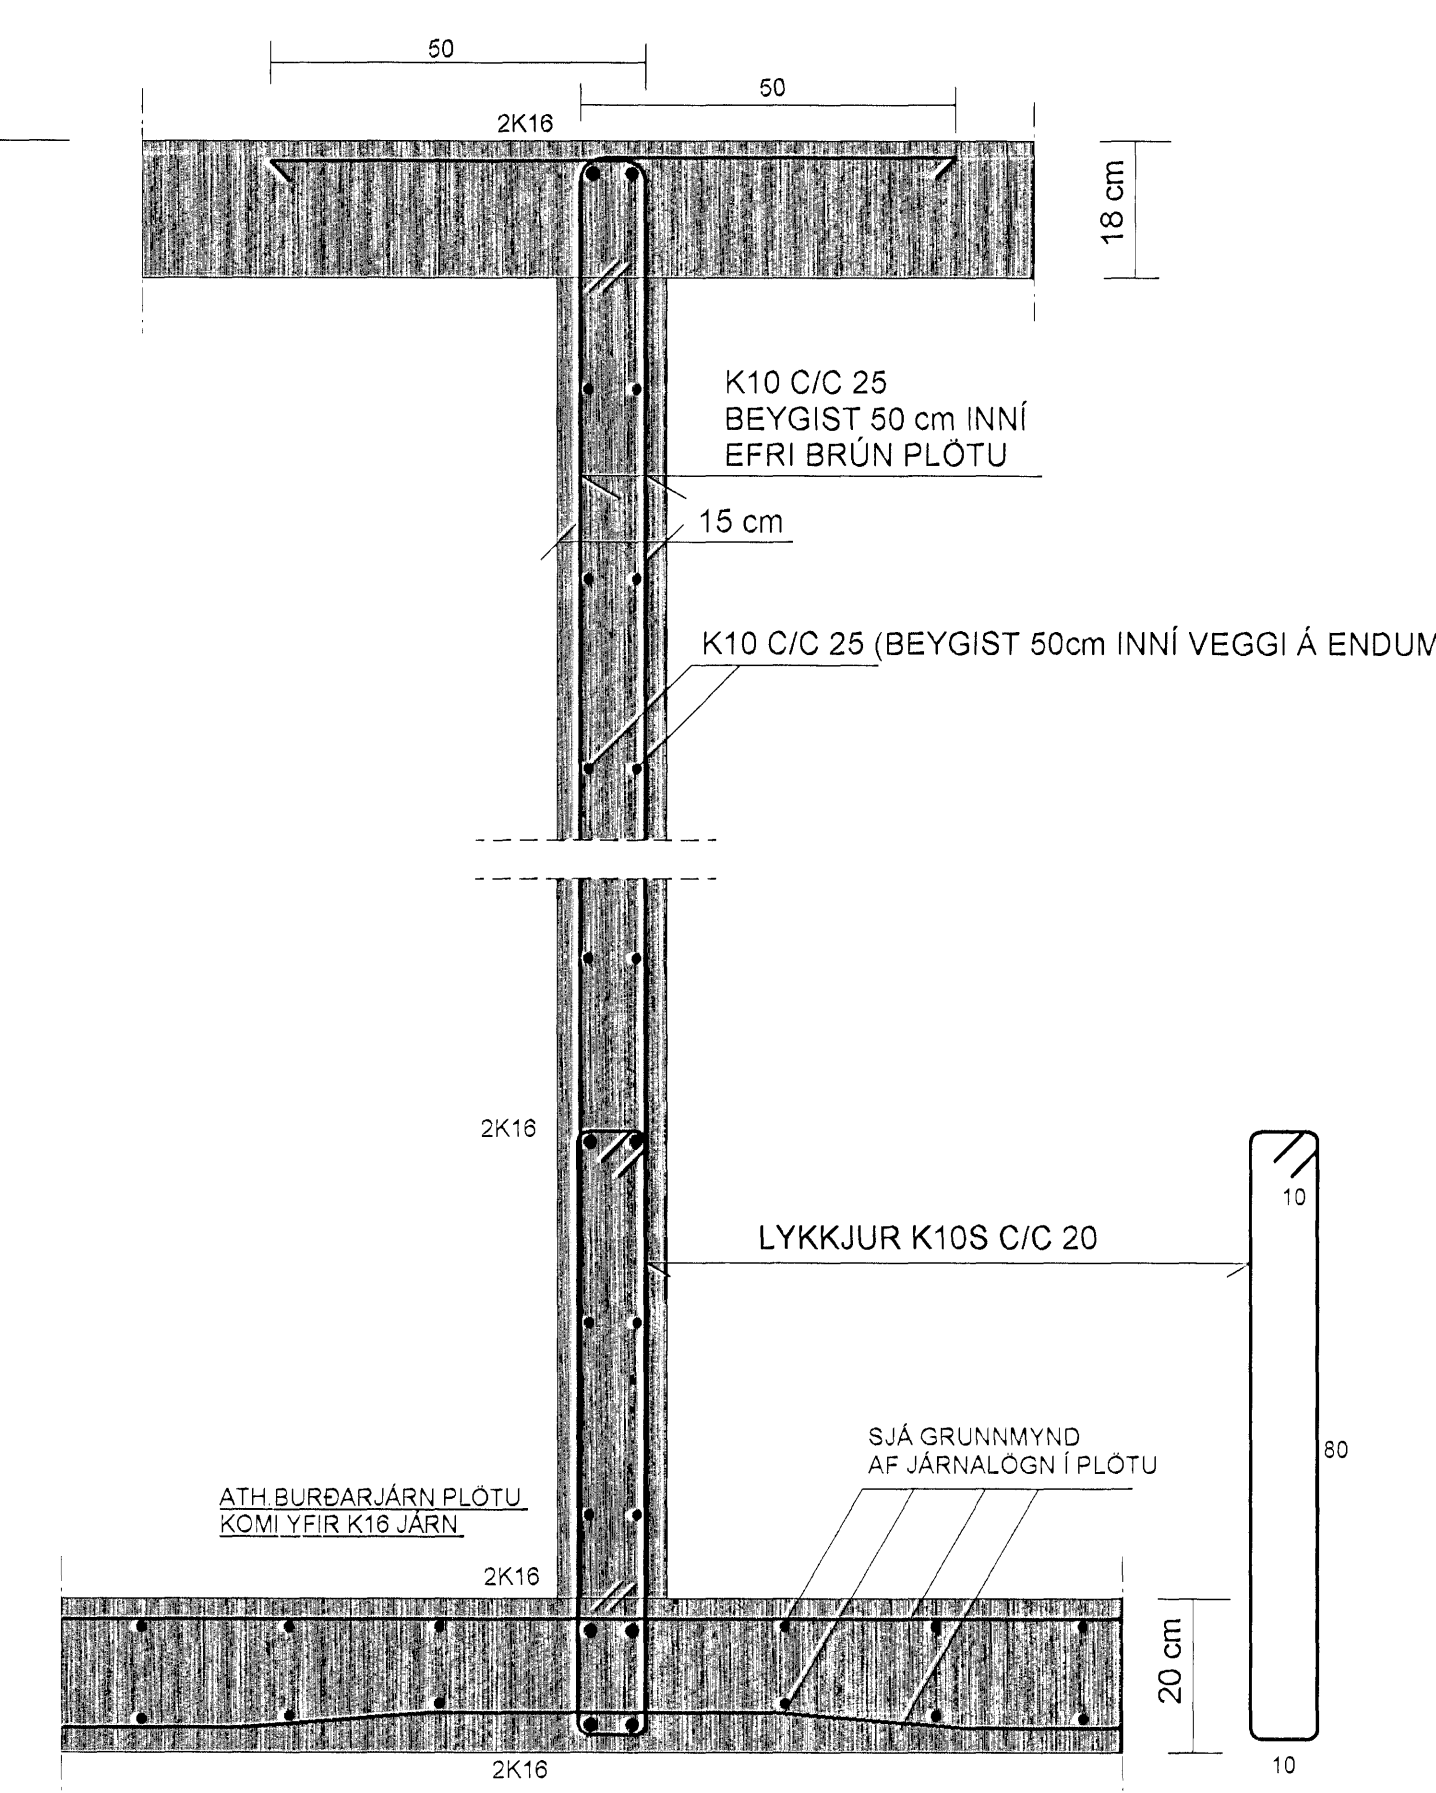
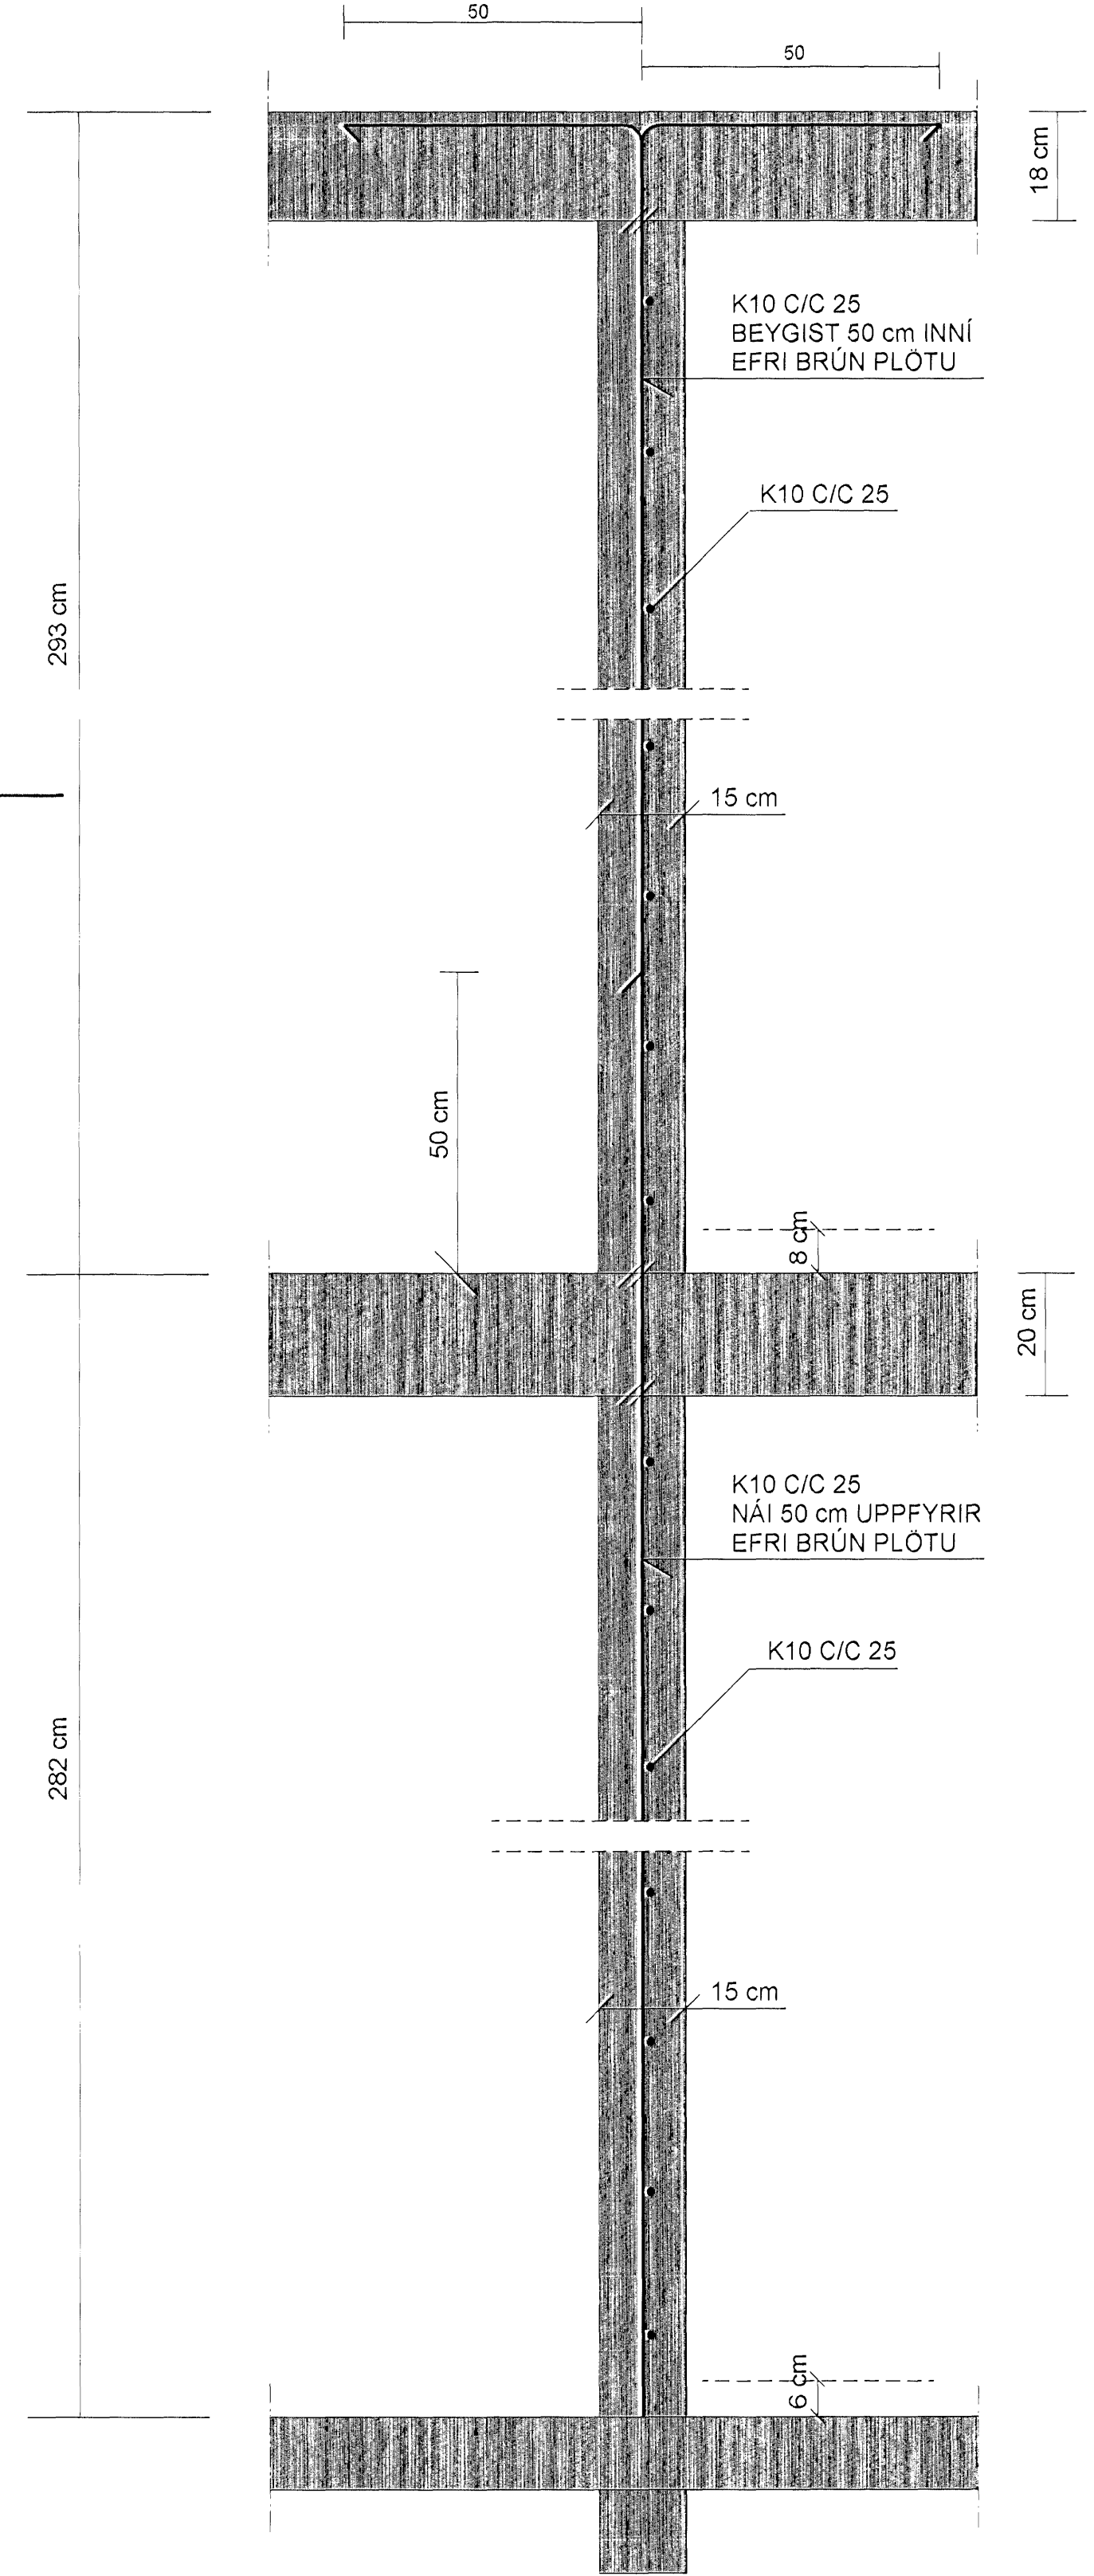


SNID V5-V5 MKV. 1:10


SNID V6-V6 MKV. 1:10

SNID V7-V7 MKV. 1:10

Samþykkt þann  
14 SEPT. 2007  
Byggingultrönn í Hafnarfirði  
F.h. Sigurbjartur Halldórsson

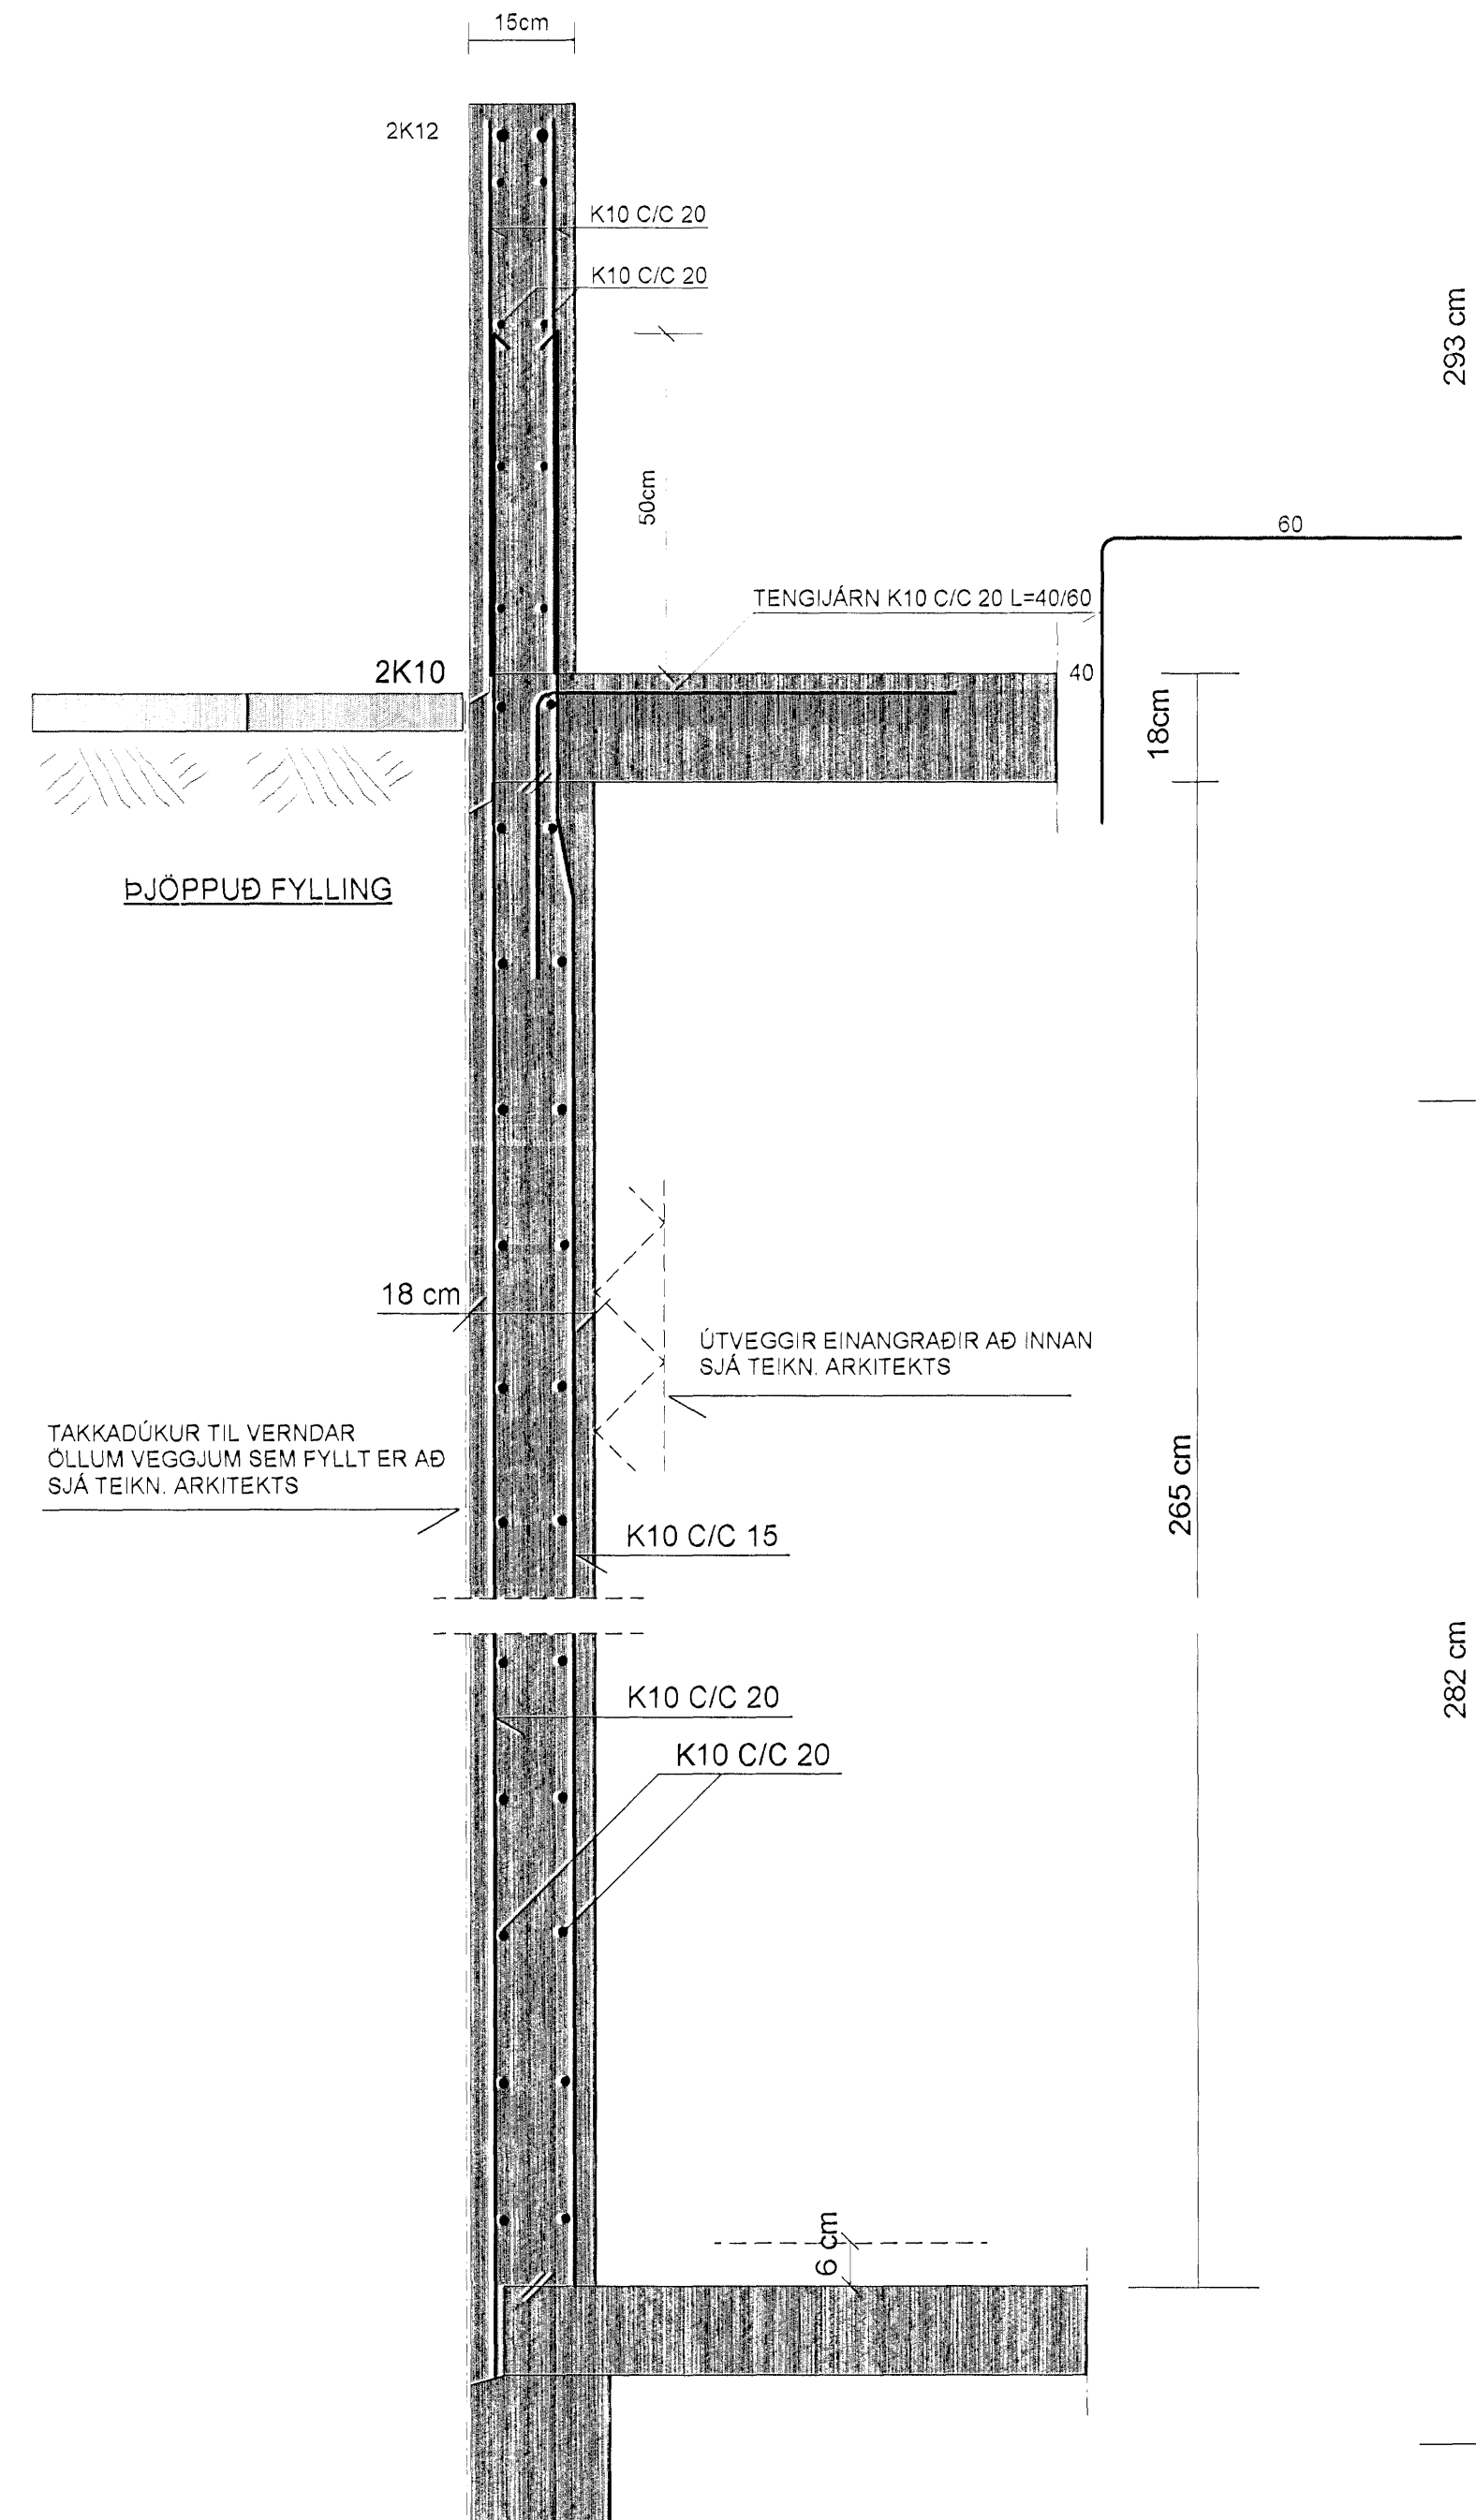

SNID S-S MKV. 1:10

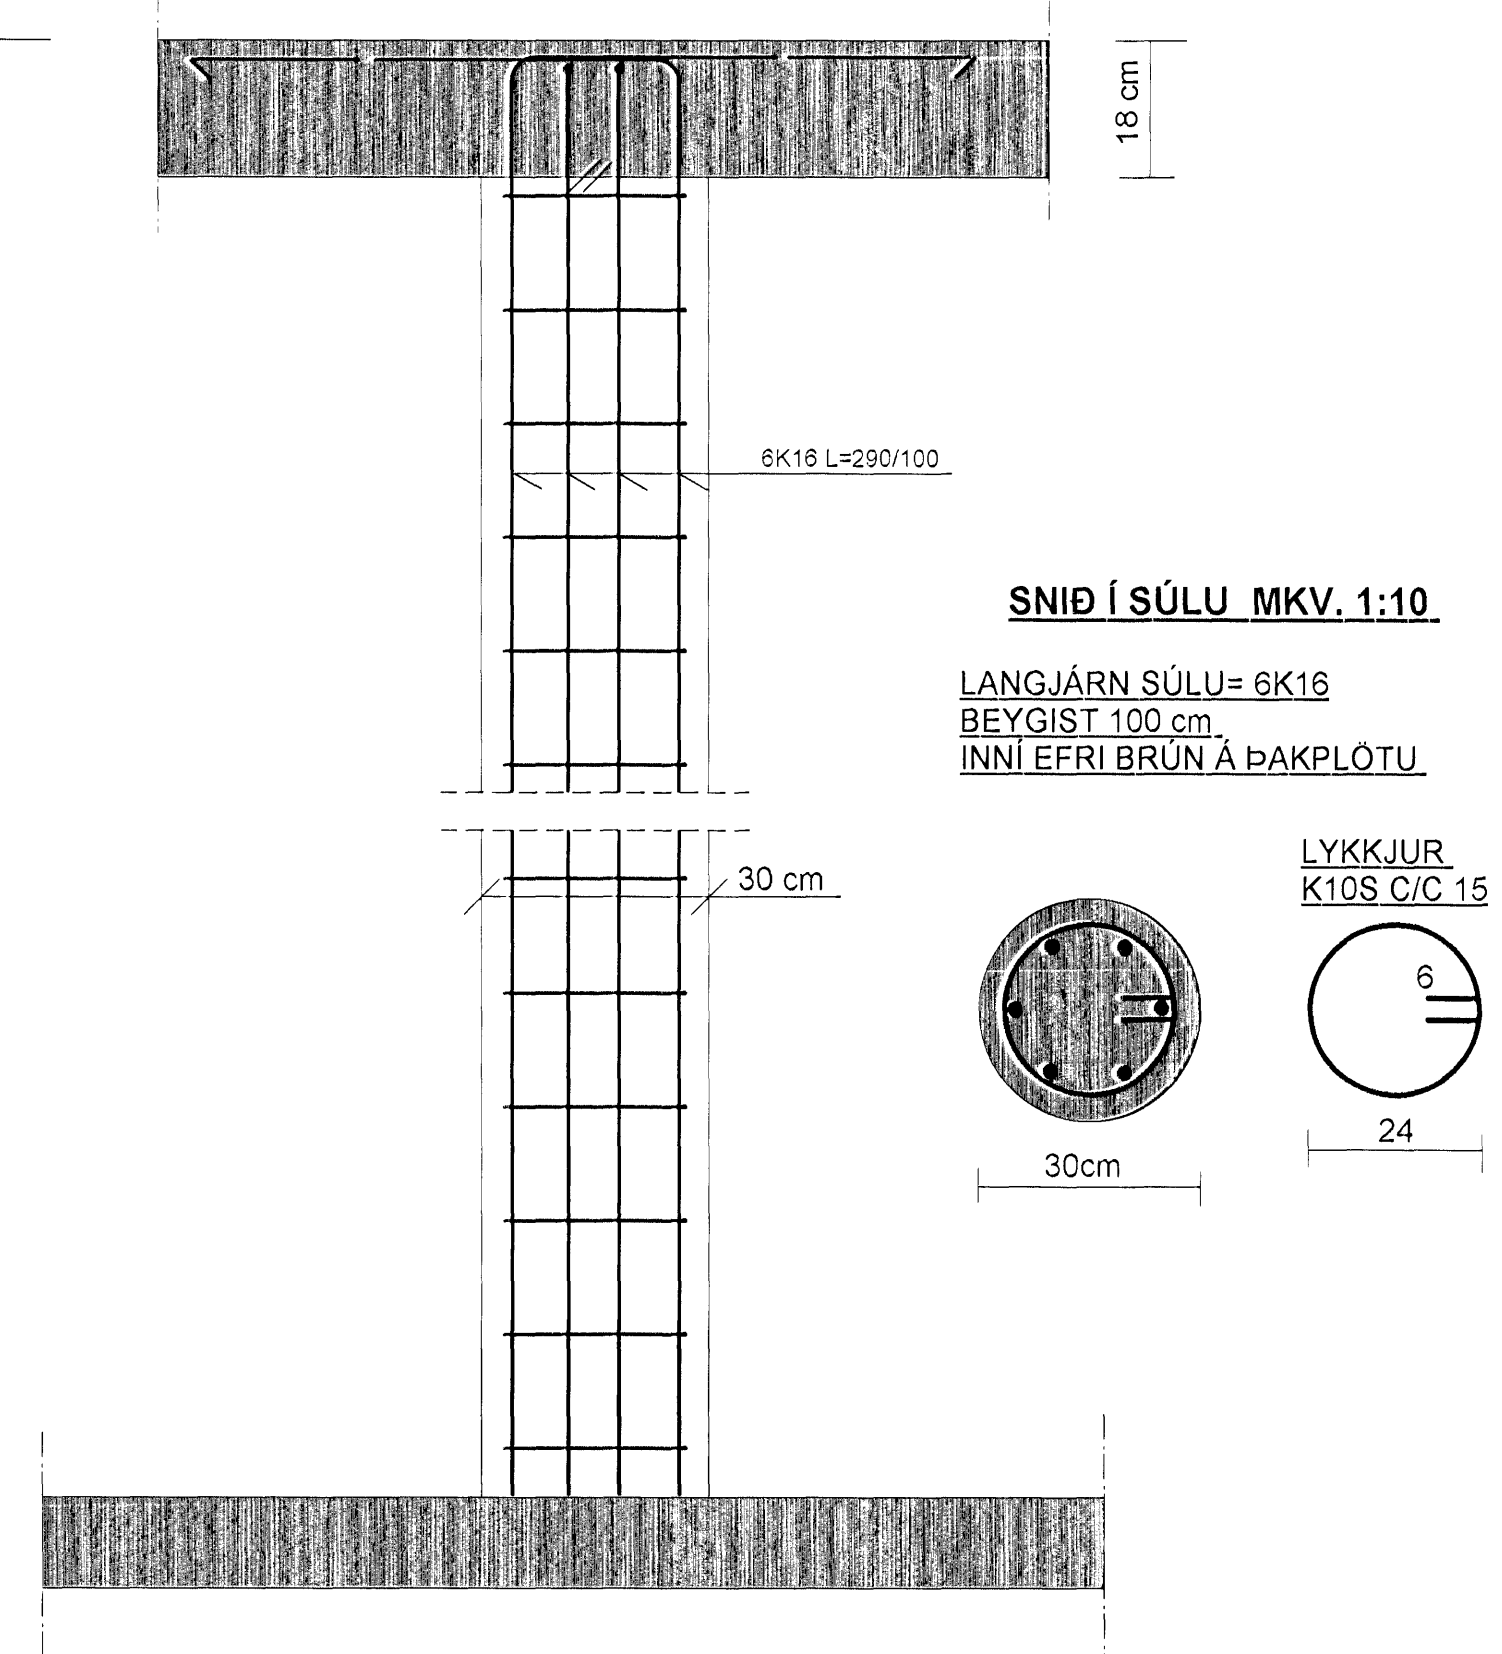


SNID Í SÚLU MKV. 1:10


LANGJÁRN SÚLU= 6K16  
BEYGIST 100 cm  
INNÍ EFRI BRÚN Á ÞAKPLÖTU

LYKKJUR  
K10S C/C 15

SNID V8-V8 MKV. 1:10

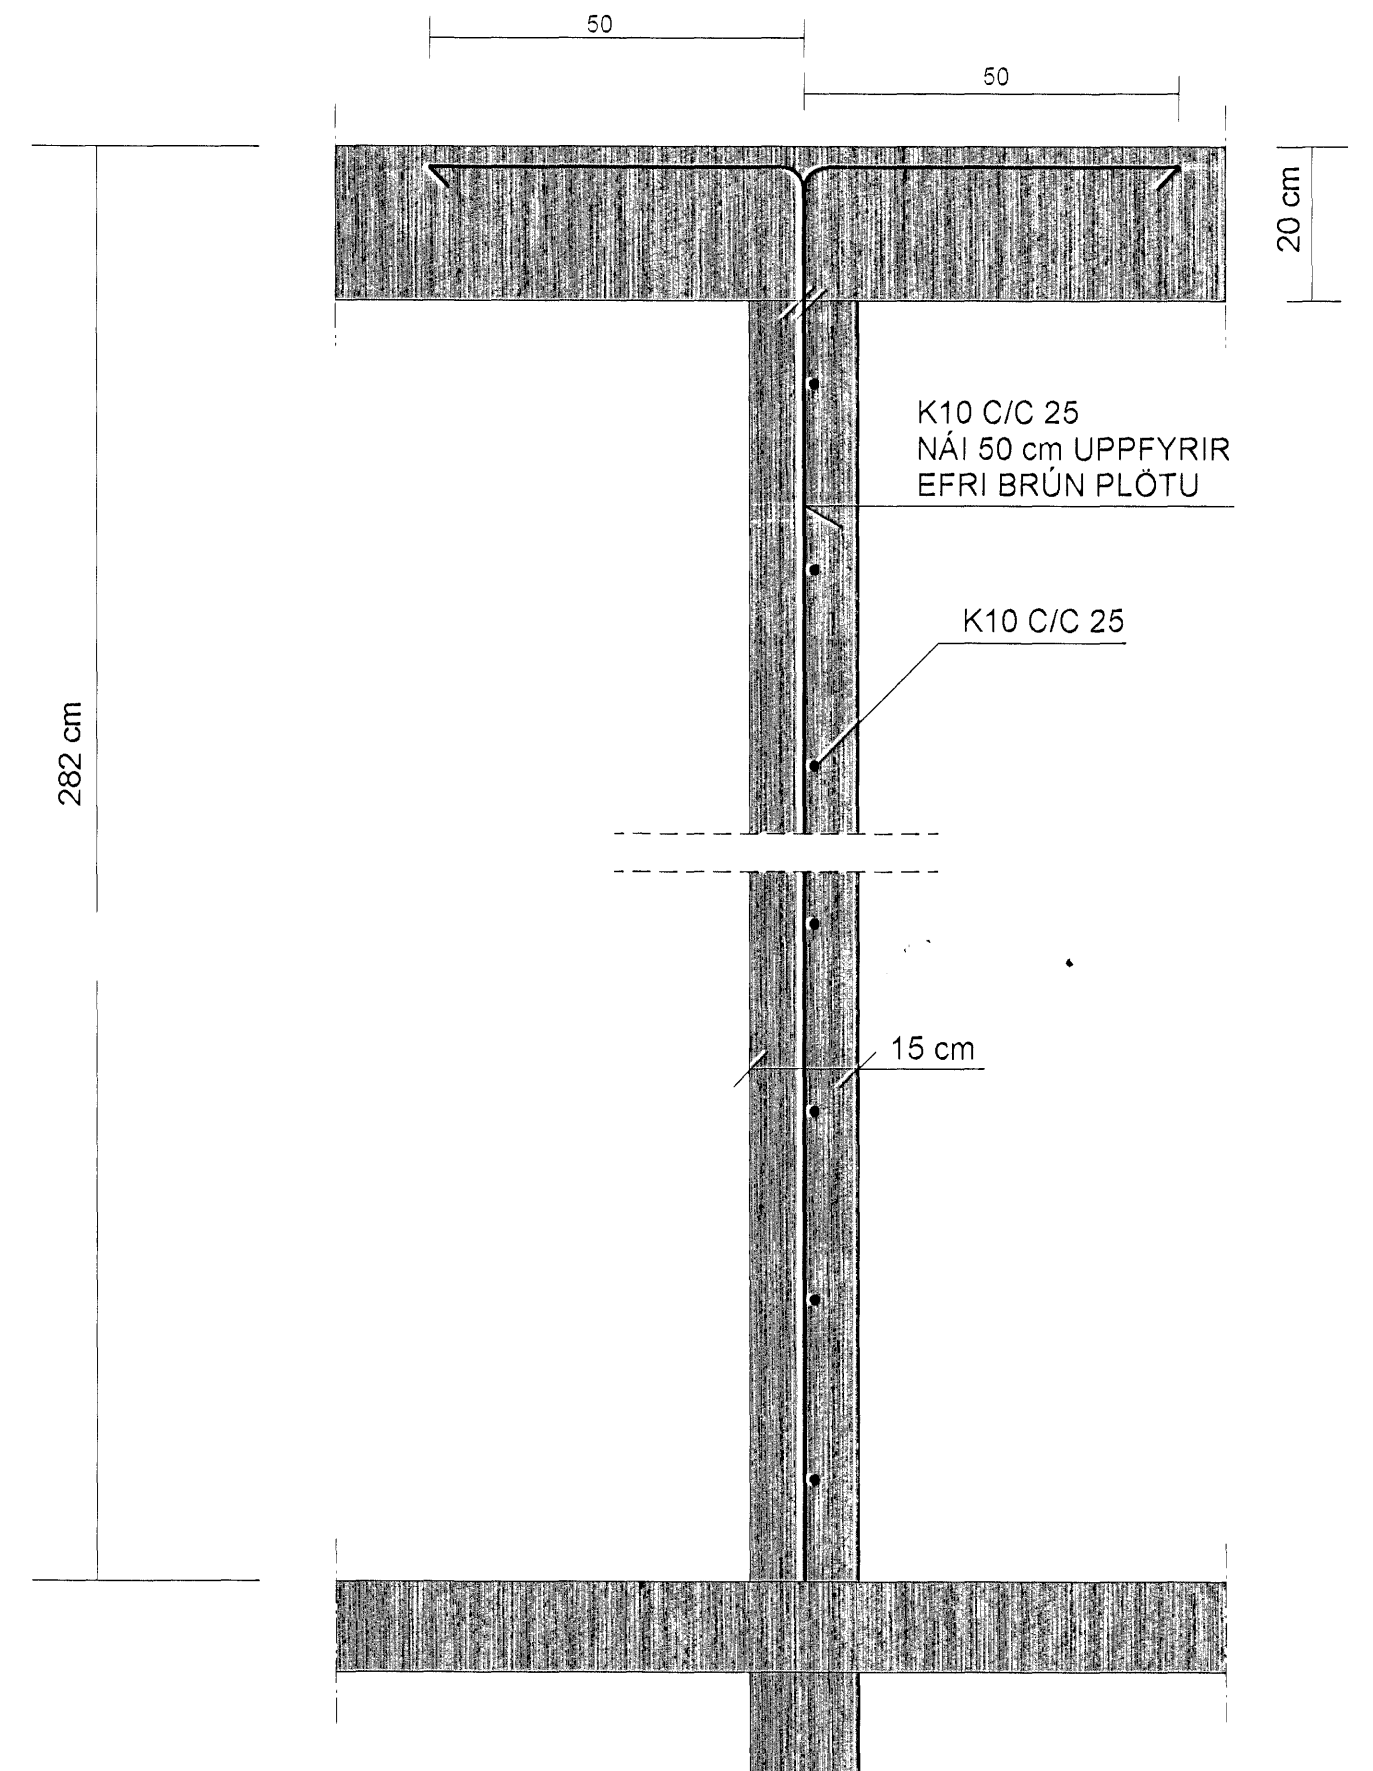

SJÁ SKÝRINGAR Á TEIKNINGU NR.1.03

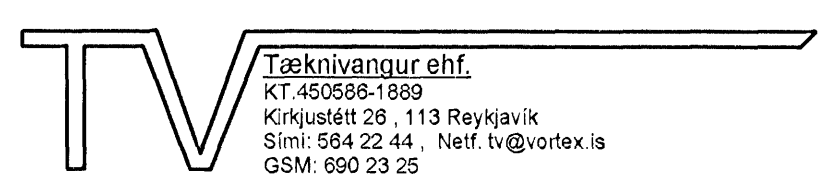TEIKN.NR. 1.07	 Tæknivangur ehf. KT. 450596-1889 Kirkjubættir 28, 113 Reykjavík Sími: 594 22 44 Neft. tv@vortex.is GSM: 690 23 25
KVARDI: 1:10	
DAGS. Ágúst 2007	
HANNAÐ: MG	VERKEFNI: FURUÁS 41, HAFNARFIRÐI
TEIKNAD: MG	BURÐARVIRKI: JÁRNBENDING VEGGJA, SNID V5, V6, V7, V8 OG S-S
YFIRFARID: Magnús Gylfason	Undirskrift Adalhöfnuðar