




AFSTÖÐUMYND 1:500

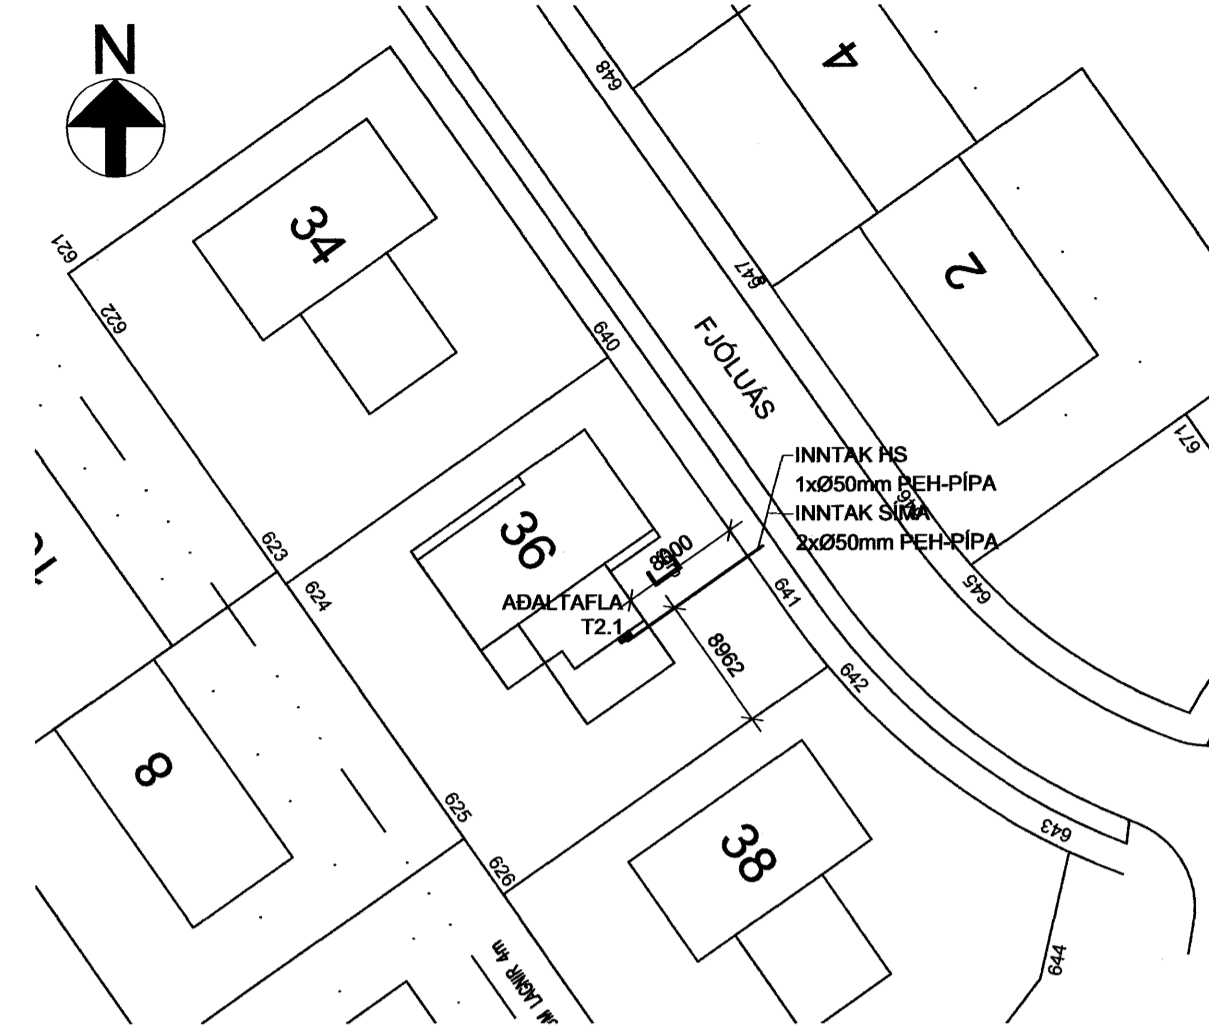


ADALDREIFING - TÖFLUR

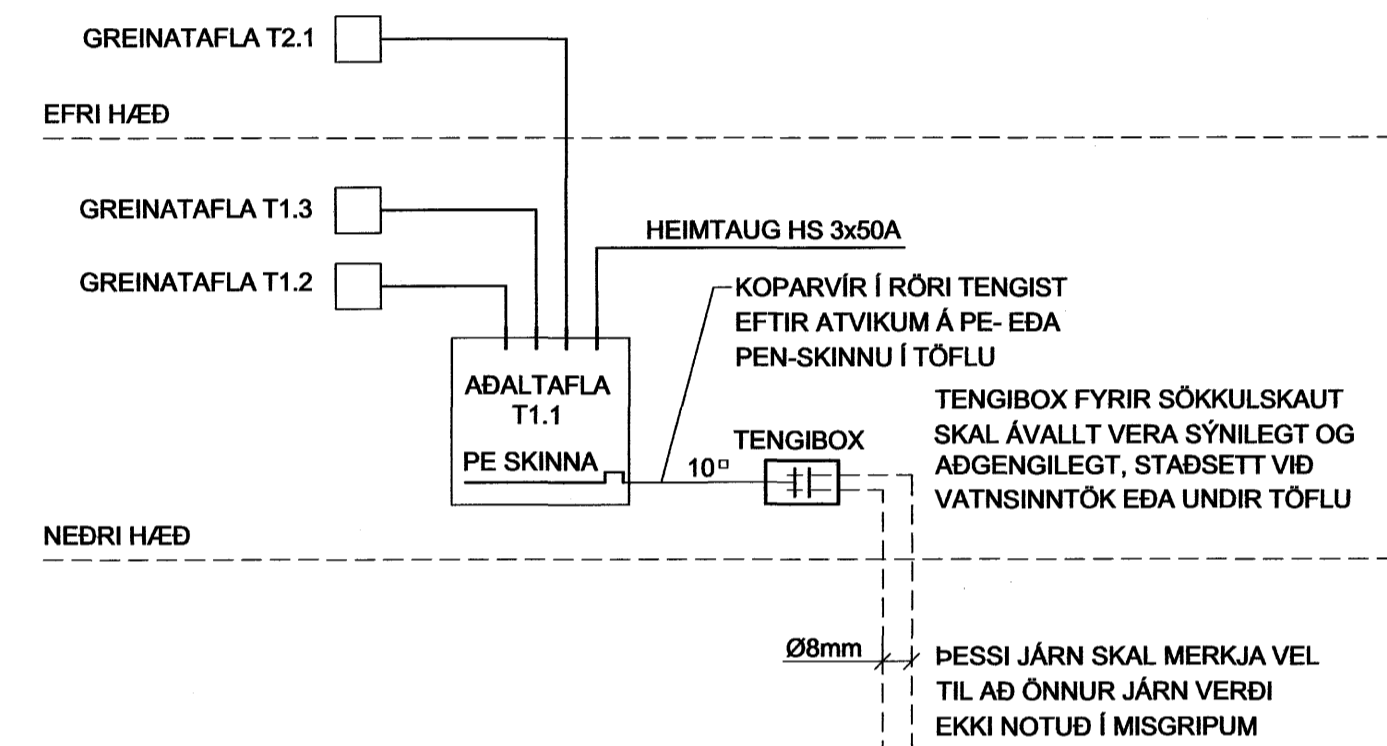

ADALTAFLA T1.1

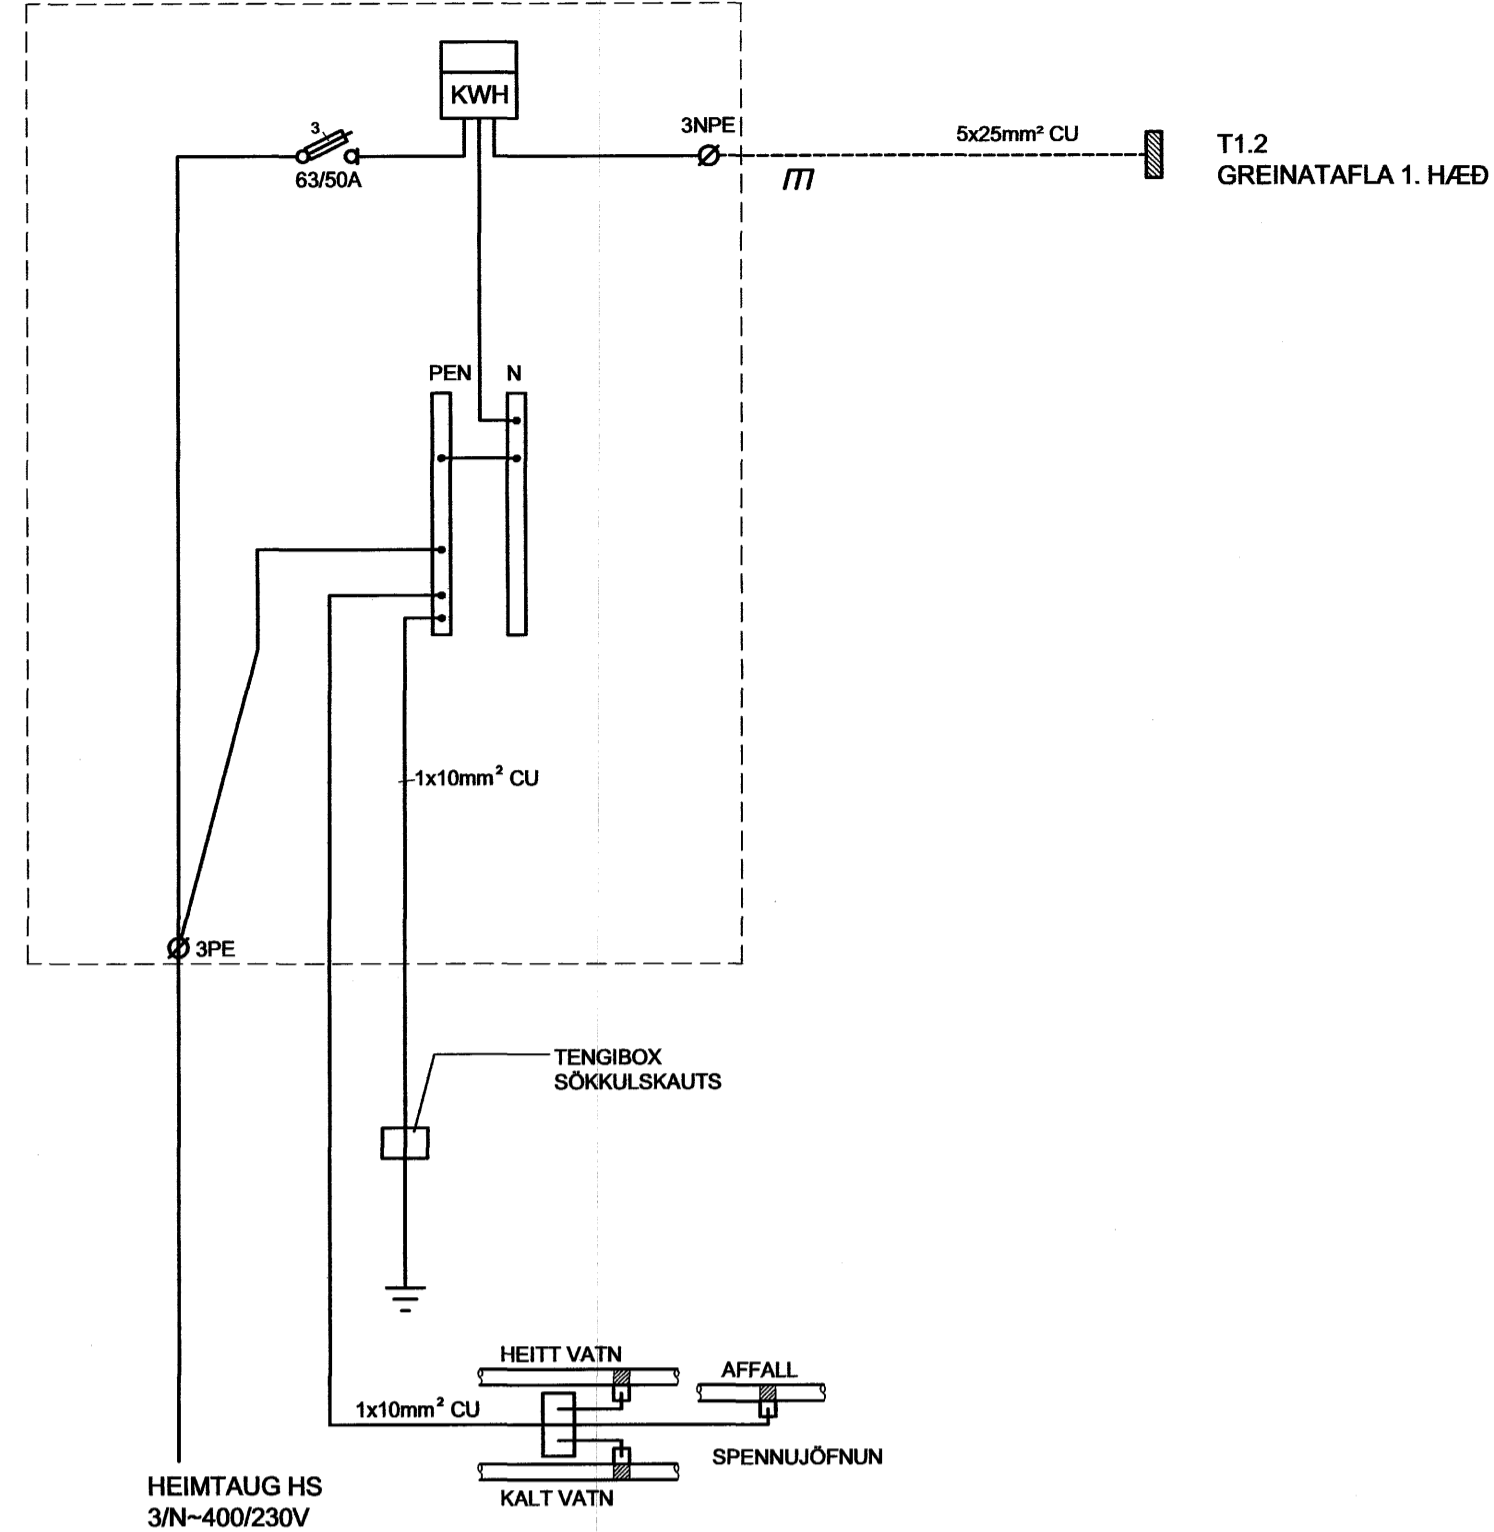

SÖKKULSKAUT 1:100

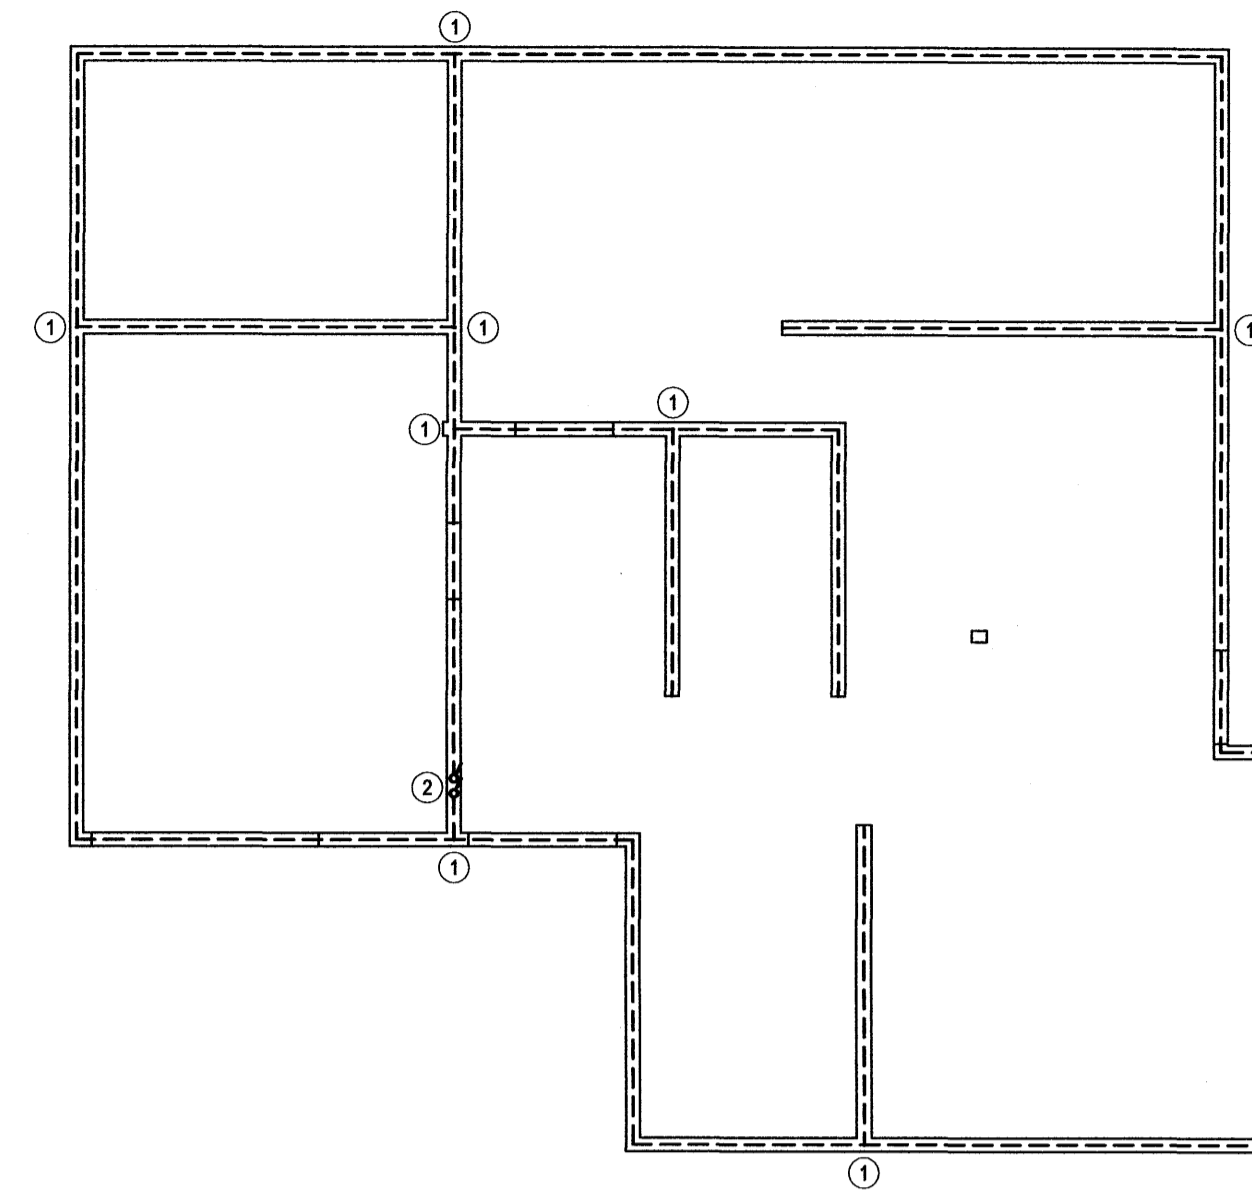


ATHUGASEMDIR:

SÖKKULSKAUT SKAL GANGA FRÁ MED ÞVI AD TENGJA TRYGGILEGA SAMAN TVÖ NEDSTU JÁRNIN Í SÖKKLI MED VÍRAKLEMMU EDA MED RAFSUDU. JÁRNAGRIND Í GÓLFUM SKAL TENGJA VID JÁRNAGRIND Í SÖKKLUM/VEGGJUM MED VÍRAKLEMMU EDA MED RAFSUDU.


SKÝRINGAR:

- SÖKKULSKAUT
- ① SAMTENGING Á STEYPUSTYRKTARJÁRN
- ② STEYPUSTYRKTARJÁRN (2xØ8mm) AD TENGIBOXI FYRIR SÖKKULSKAUT.


FRÁGANGUR Í KRINGUM GÓLFMÁT OG IDRÁTTARRÖR  
STADSETNING IDRÁTTARRÖRA OG BEYGJA Í FÝLLTUM GRUNNI

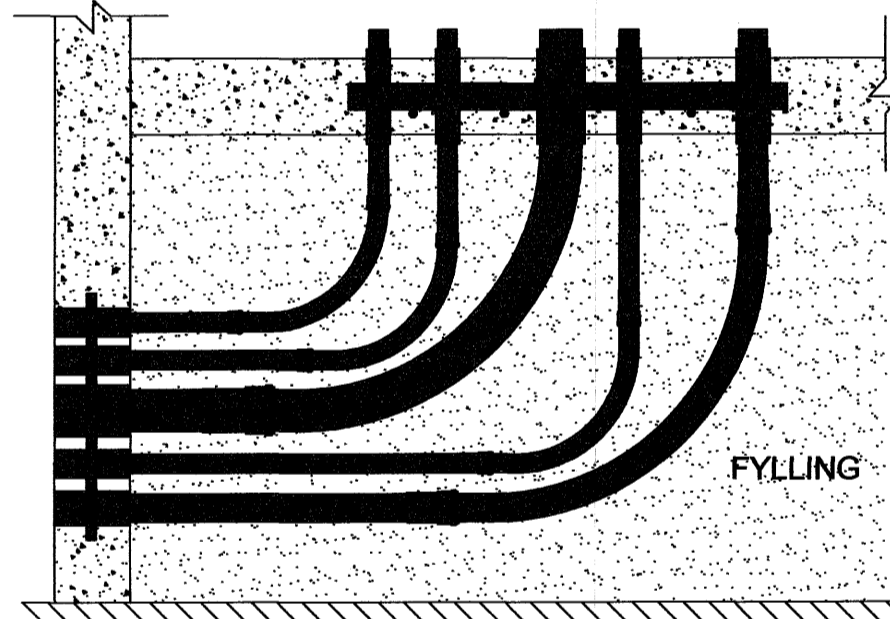


GÓLFMÁT

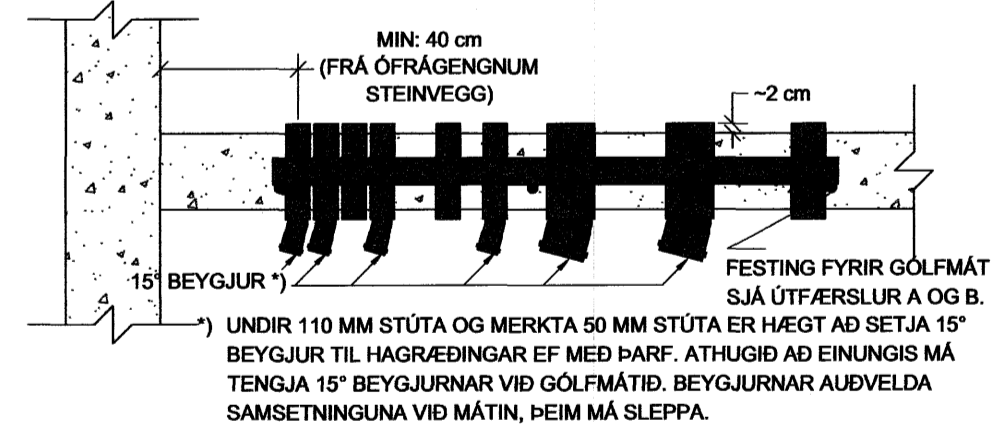


SÖKKULSKAUT  
DÆMIGERÐUR FRÁGANGUR

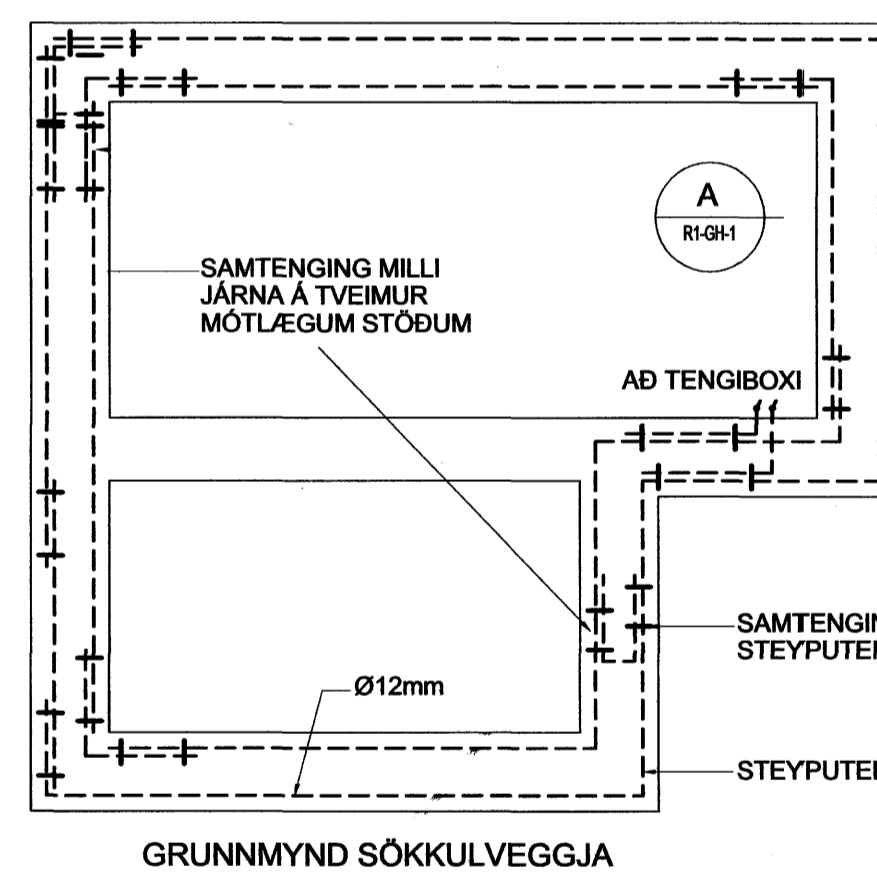

A SNID  
R1-GH-1

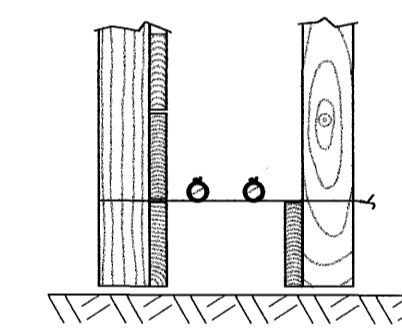


SNID A Í SÖKKULVEGG  
SÝND ERU 2 NEDSTU STEYPUSTYRKTARJÁRNIN Í STEYPUMÓTI OFAN Á NEDSTU MÓTAVIRLUM.

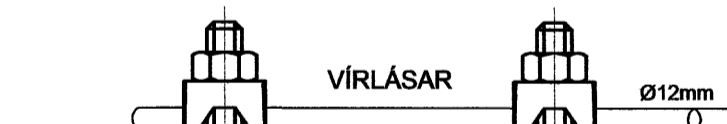


SAMTENGING STEYPUVEINA  
SETJA SKAL TVÖ VÍRLÁSA Á HVER SAMSKYFTI.


GRUNNMYND MÆLATÓFLURÝMIS 1:50

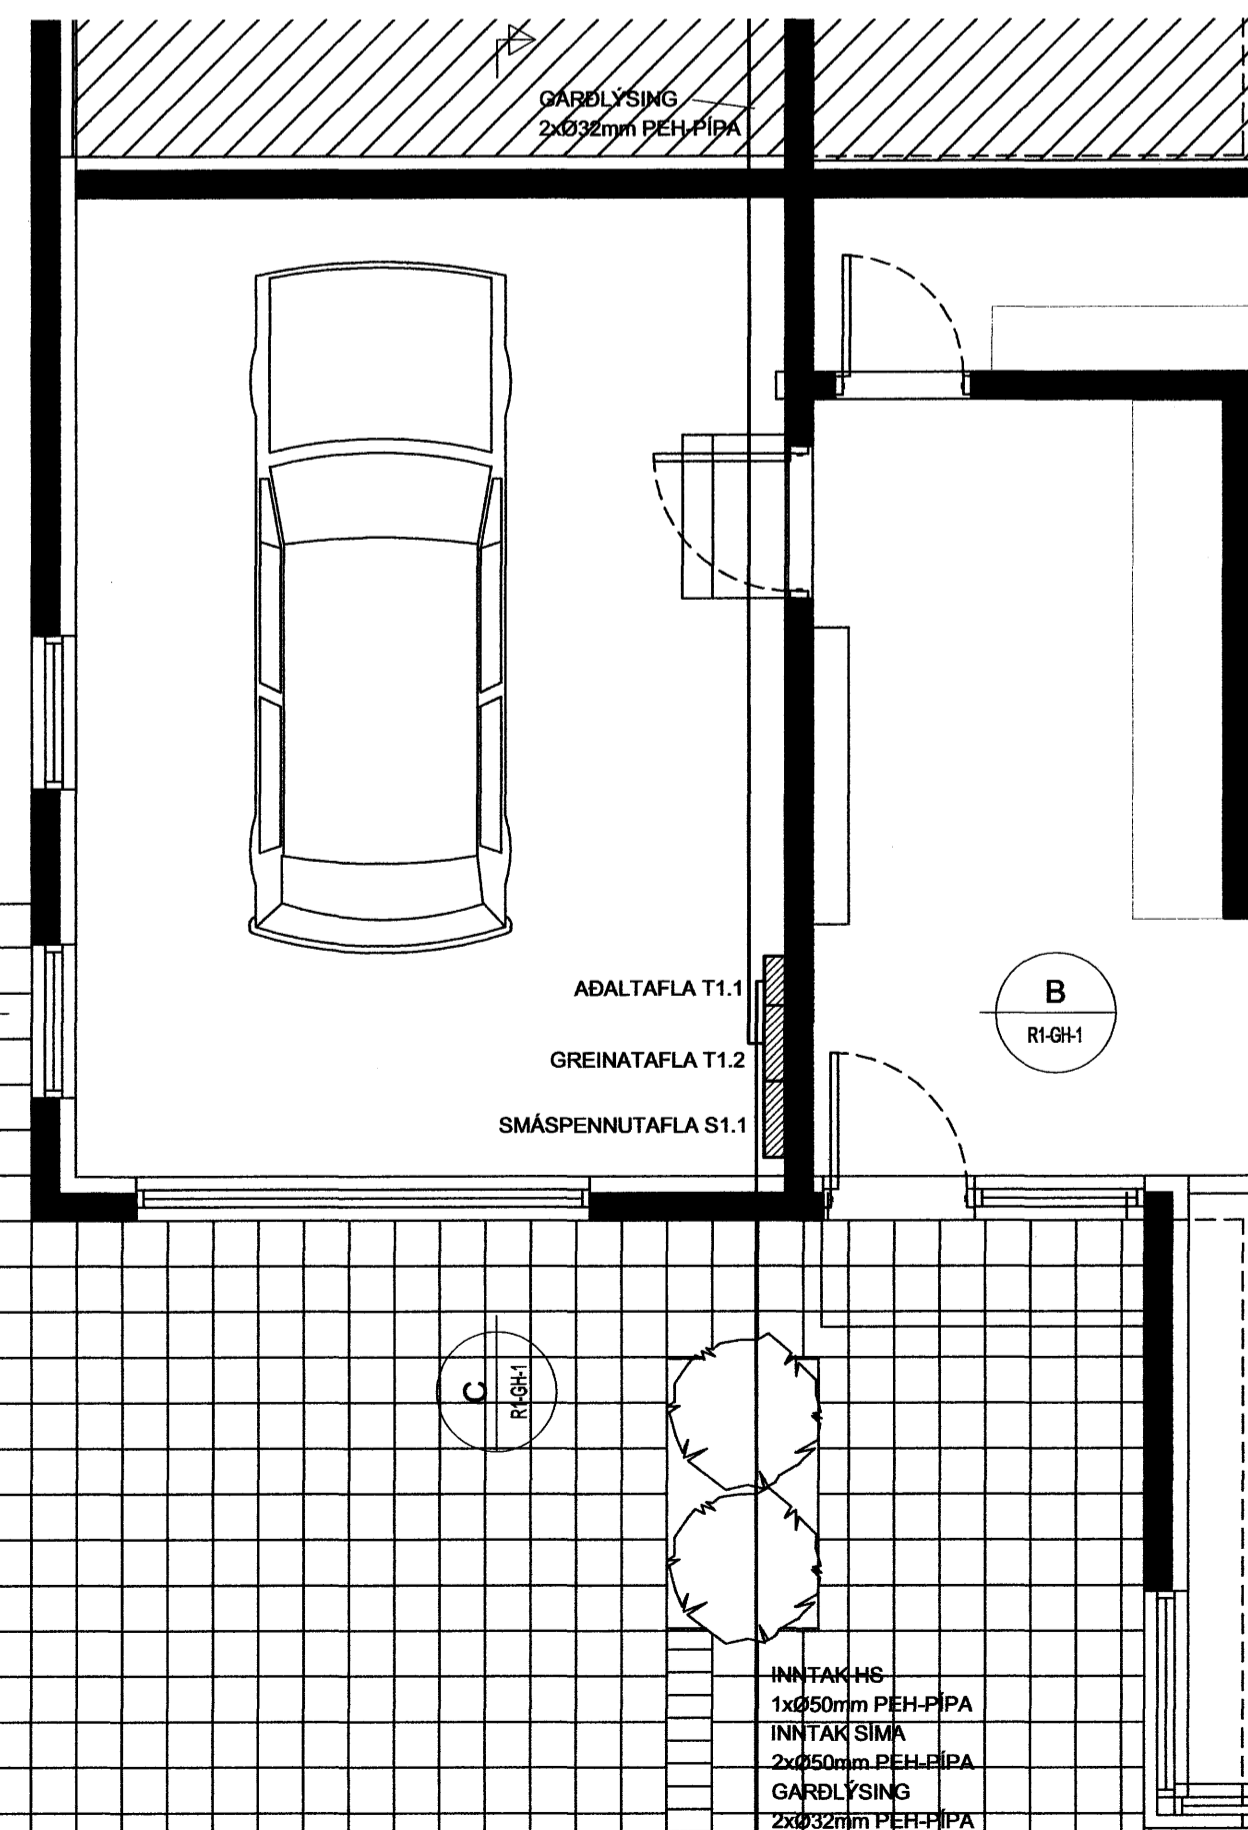

B SNID 1:100  
R1-GH-1

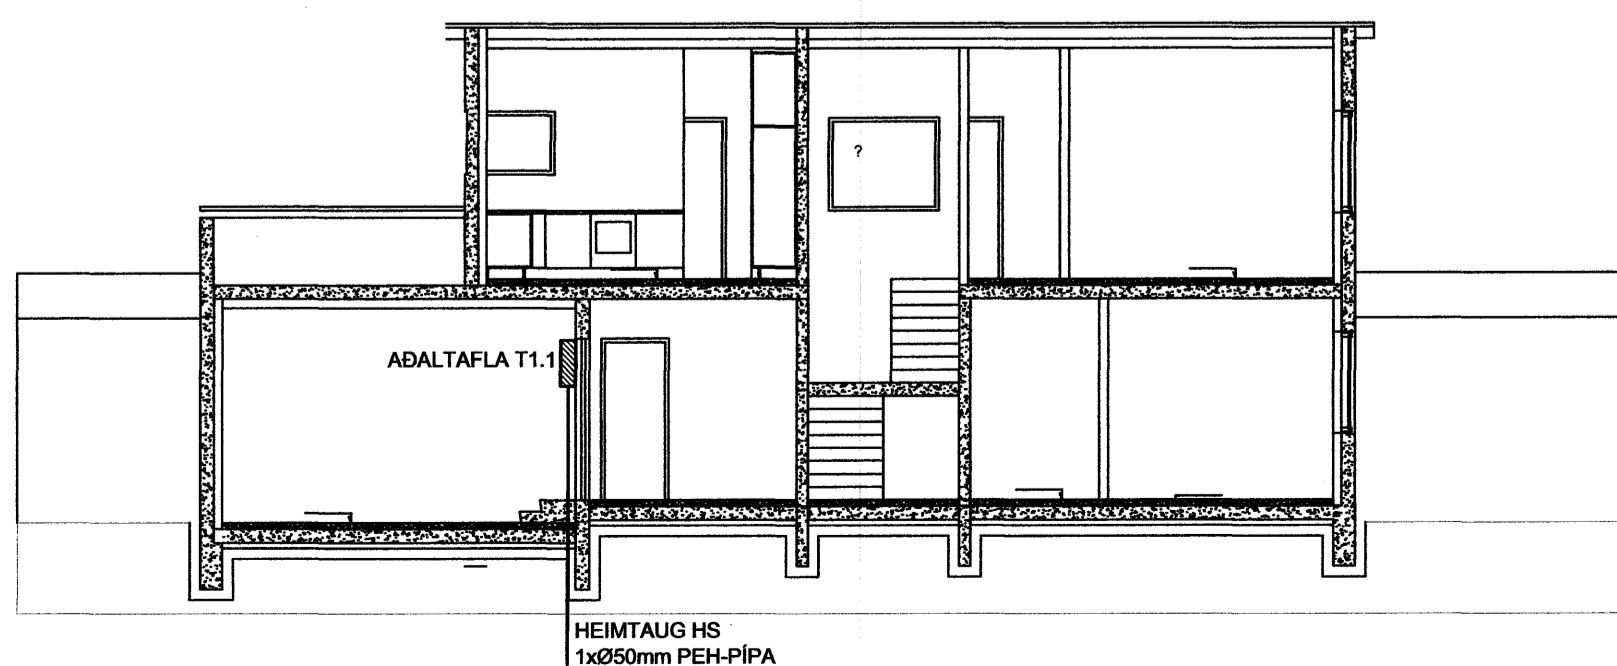


C SNID 1:100  
R1-GH-1

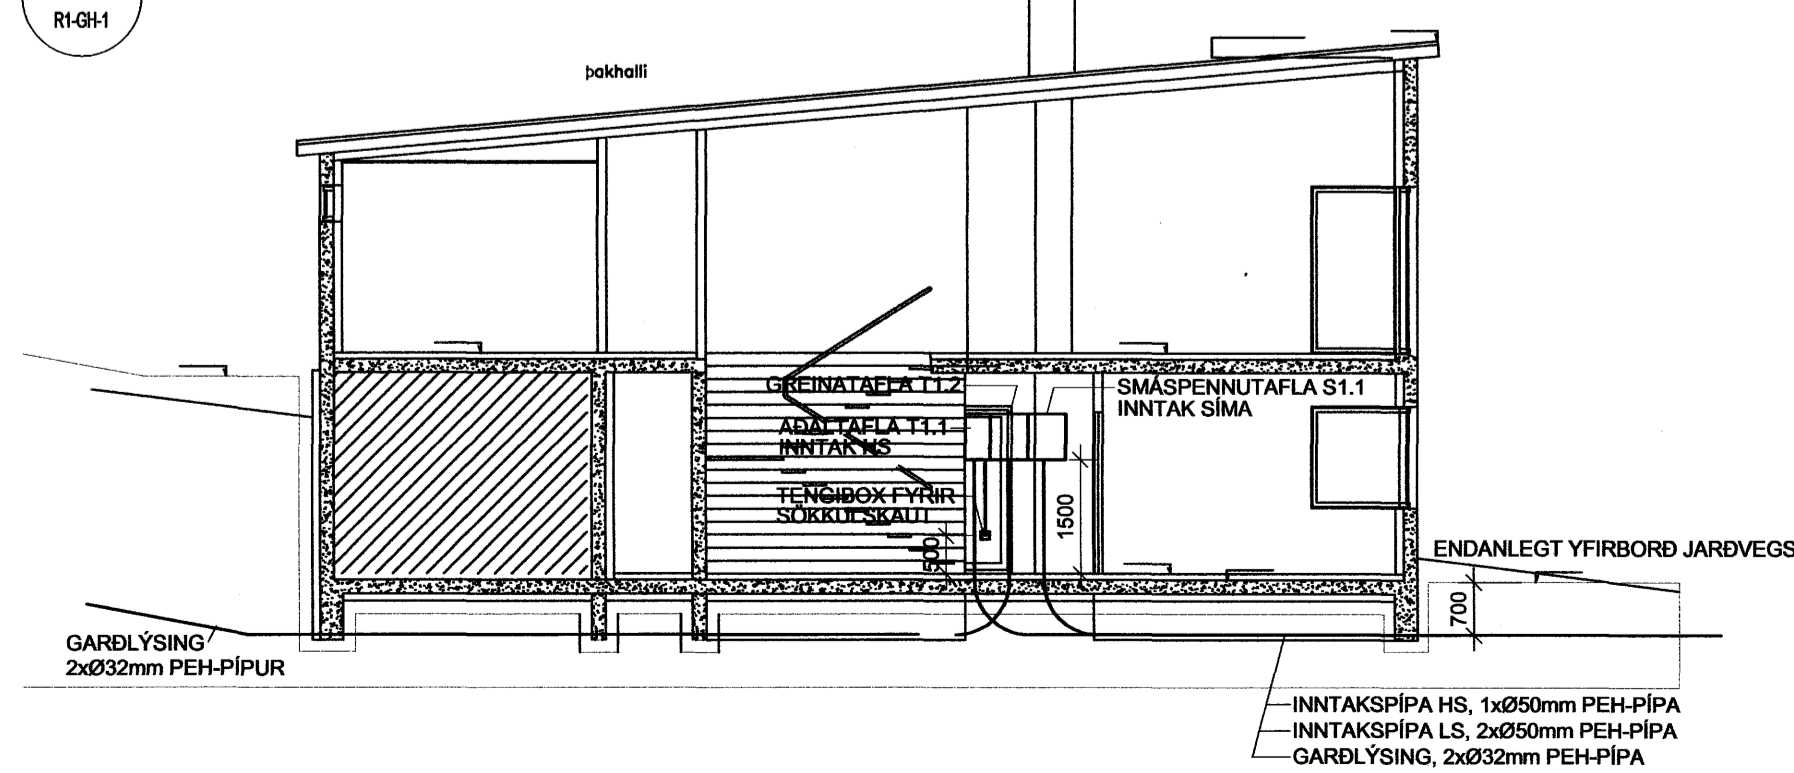

ARTUN SAMREINGARHÖNNUNAR

BR. DAGS. BREYTING REKNI. TEIKN.

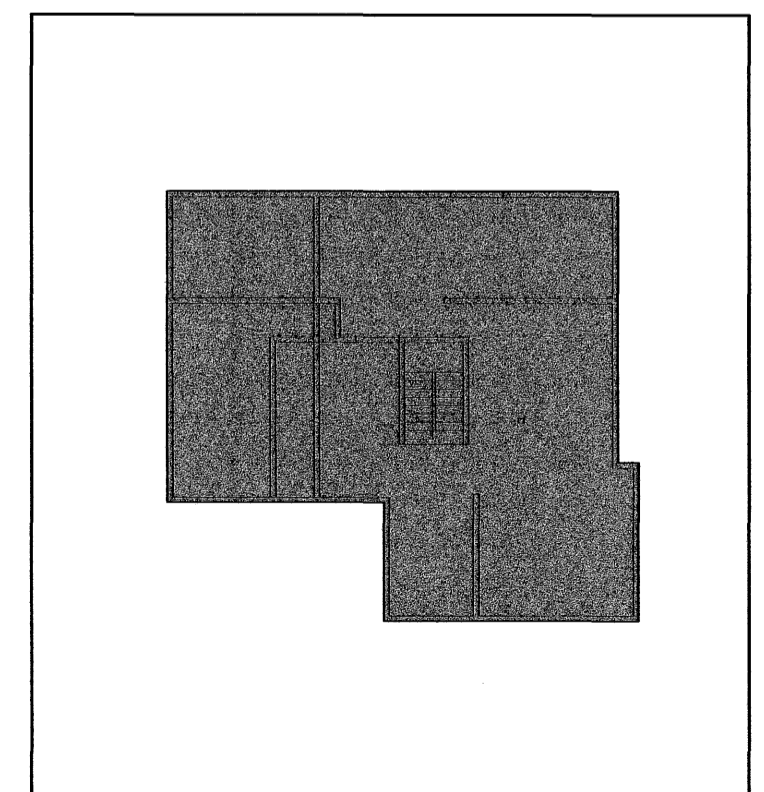

VSÓ RÁÐGJÖF

BORGARTÚNI 20, 105 REYKJAVÍK, Sími 585 9000, SímaRF 585 9010, NETfang vs@vs.is

FJÓLÚÁS 36 - HAFNARFIRDI

RAFKERFI AFSTÖÐUMYND HEIMTAUGATEIKNING ADALDREIFING OG SNID  
HANNADTEIKN. JULI YFRIFARÐ. Simon Lindskross  
SAMRYOKT 119856-7269  
KT. REYKJAVÍK 07.11.2007

KVARN: A1 / 1:500, 1:100, 1:50  
VERNR. TEIKN. NR. BR.

07159 R1-GH-1