

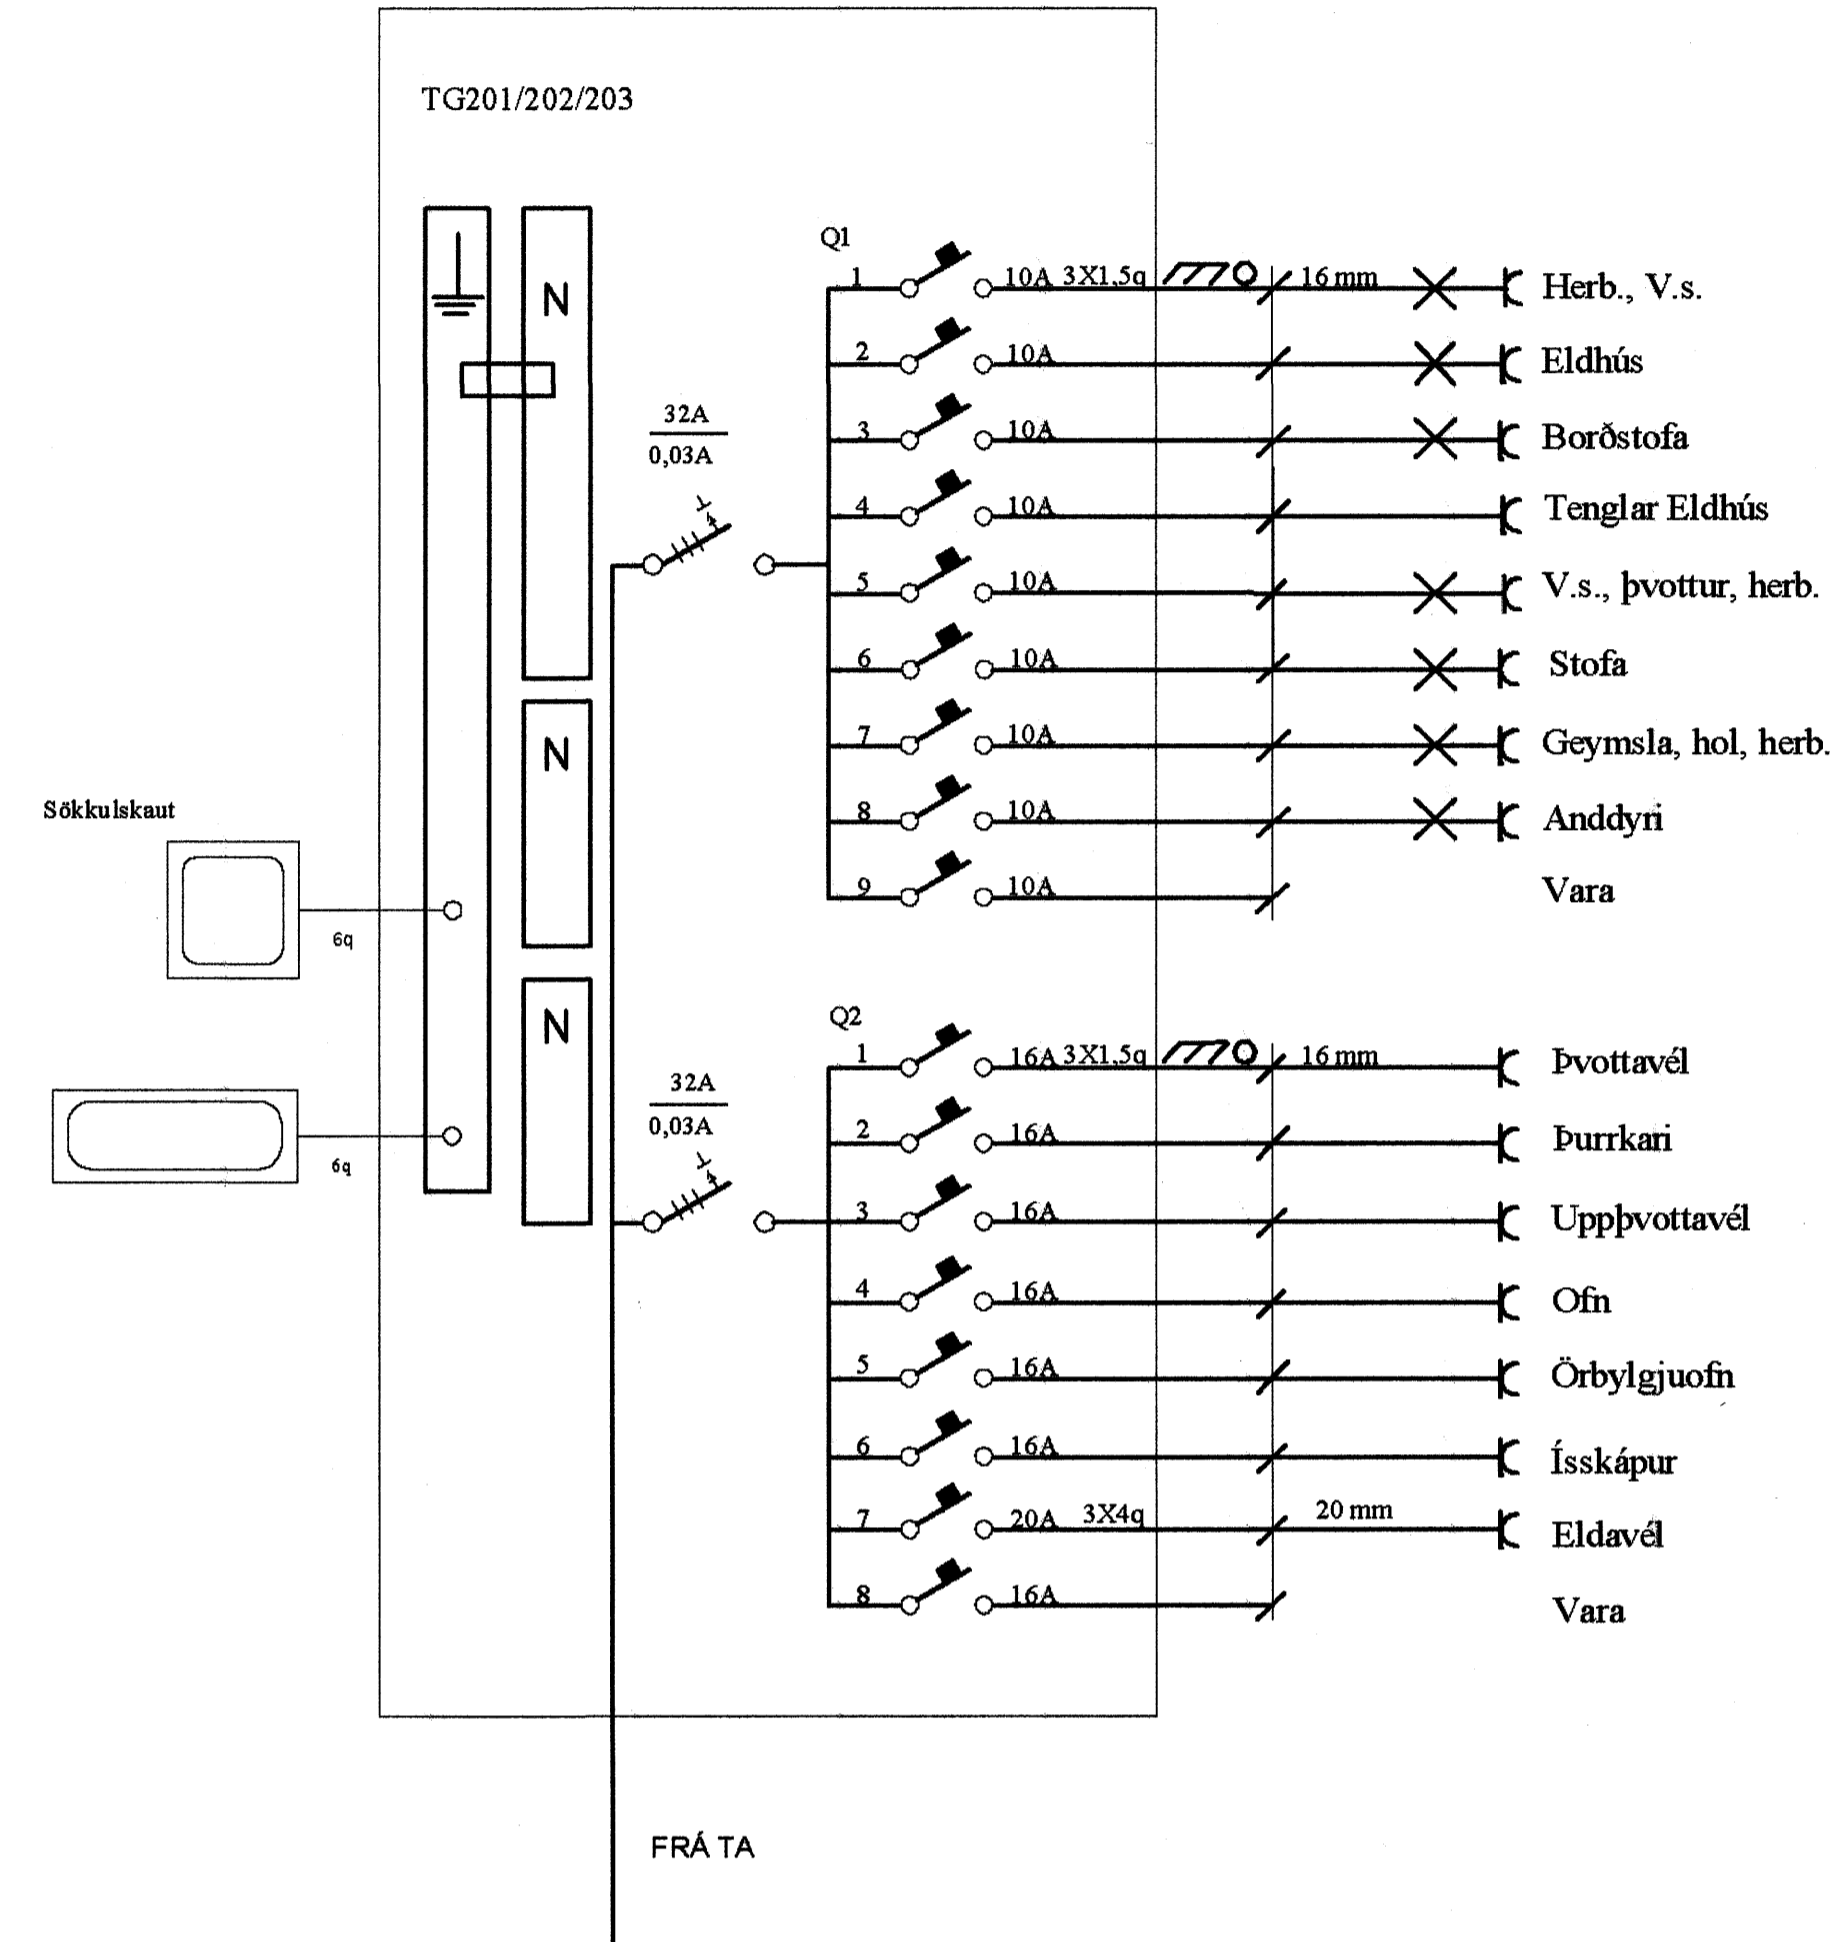


undirritun samræmingarhönnuðar:

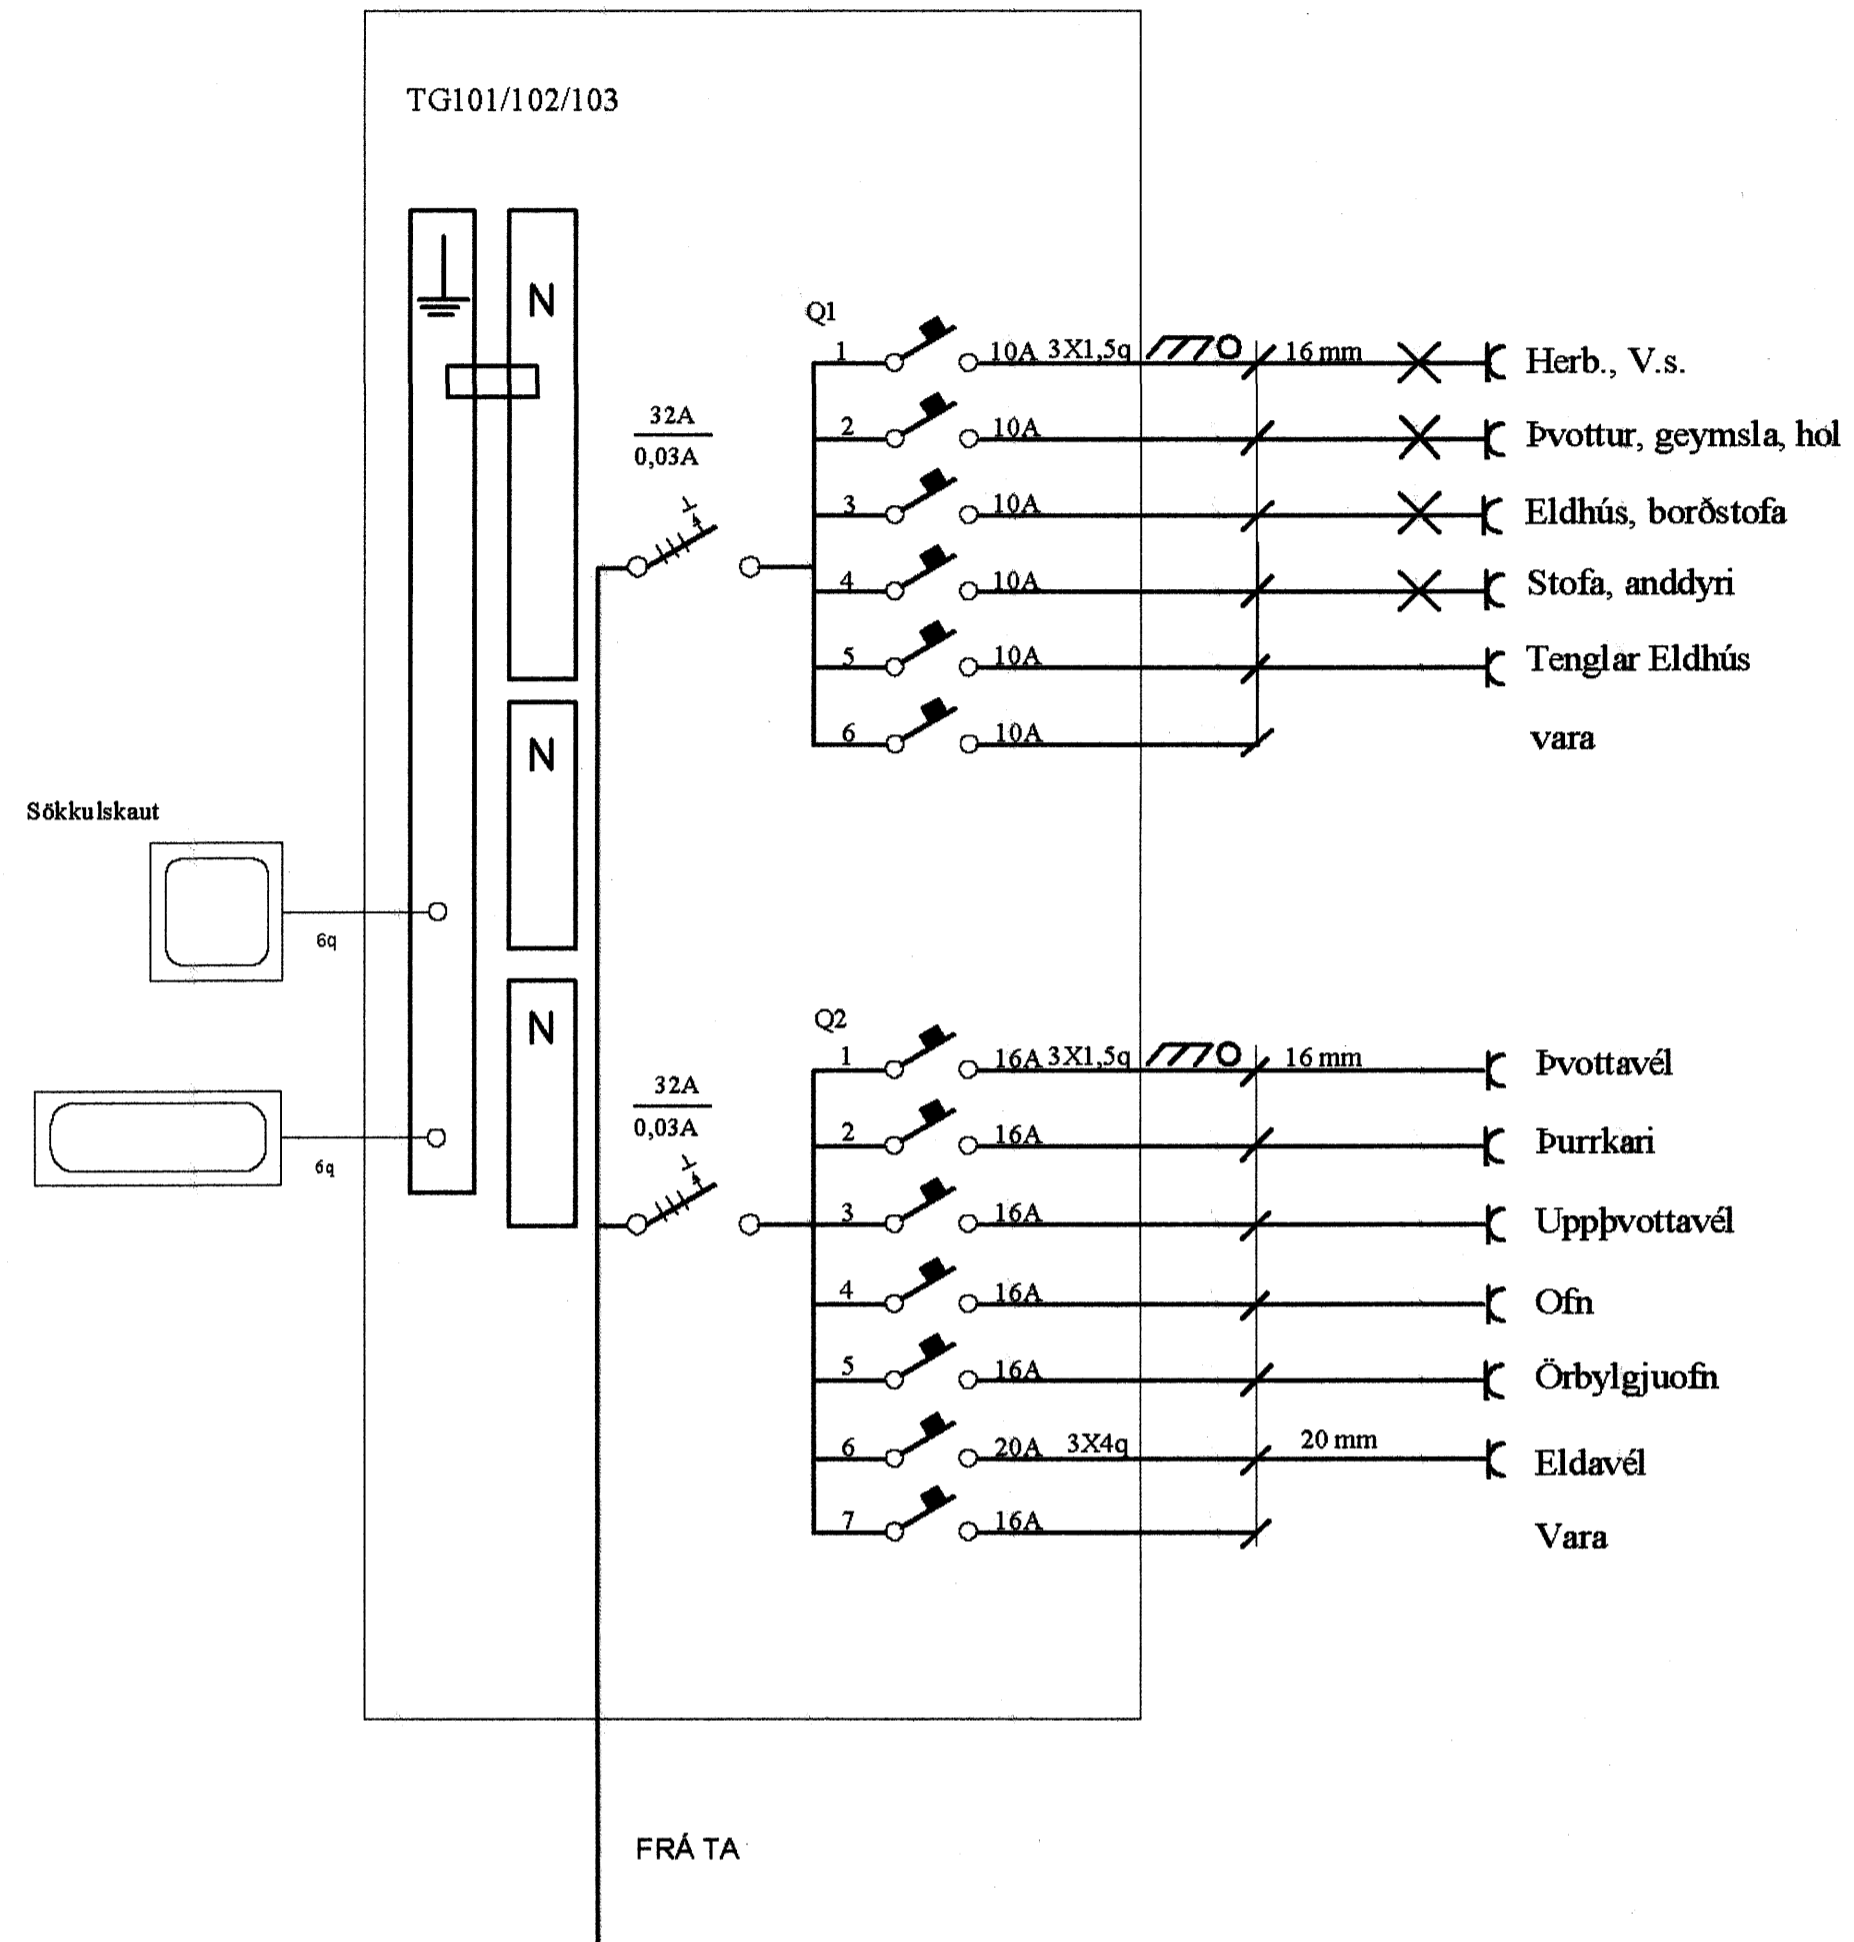

Einlínunmyndir mkv. 1:1

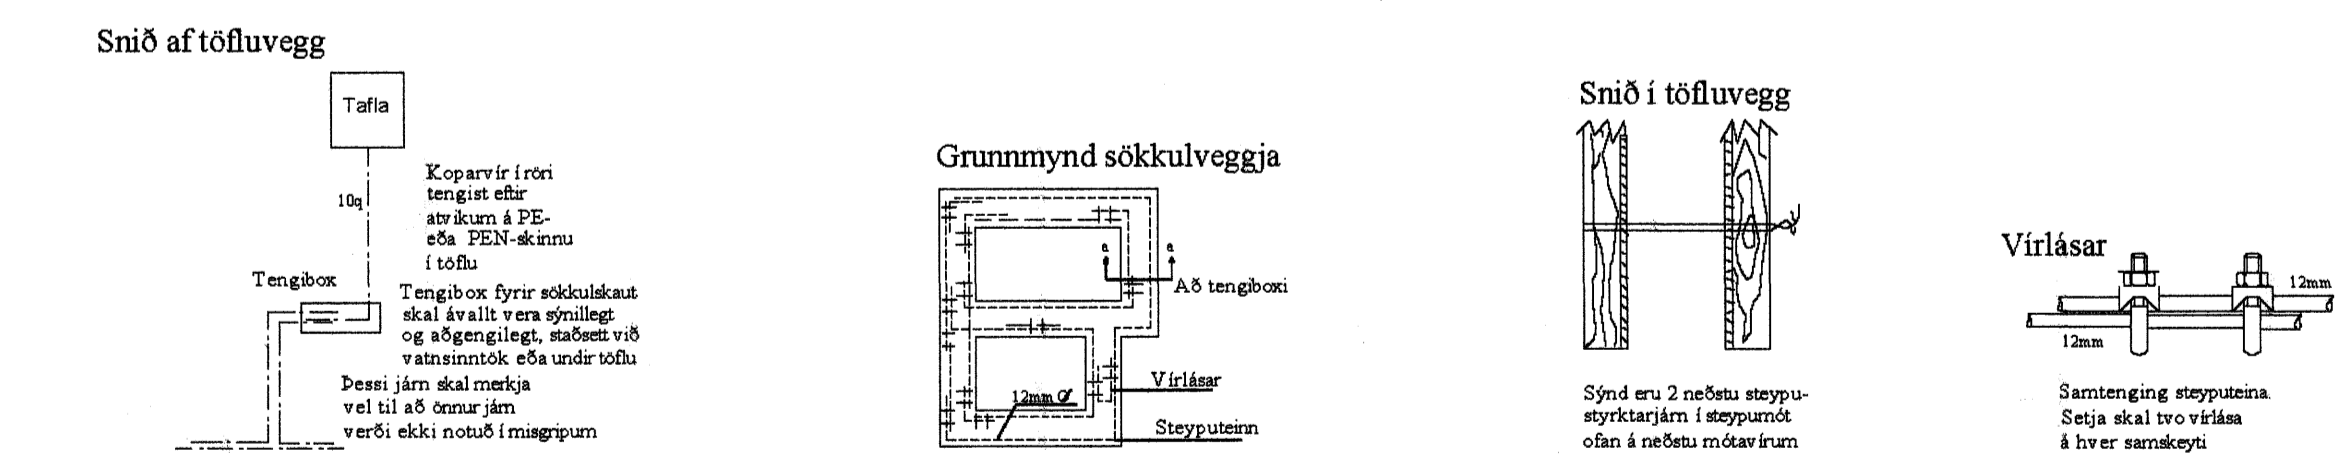

Sökkulskaut mkv. 1:10

Br.	Dags.	Breyting	Br.	Sp.
A	12/09/07	VERKTEIKNING	KÖP	ÞKK
DREKAVELLIR 36				
EINLÍNUNYNDIR-TG101/102/103-&				
-TG201/202/203				
SÖKKULSKAUT				
Elys ehf				
Raftegnisveitur				
Furuvellir 17, 221 Hafnarfjörður				
s. 555-4750 gsm. 897-6530				
Hannað:	ÞKK	Teknað:	KÖP	Yfirritað:
Samþykkt		födurk		KL: 040851-4969
Mkv:	1:10,1:1	Blásetar:	A1	
Dags:	SEPT-2007	Nr:	DR36-5001	501