


Hönnuður:
 MAM
 Yfirliði:
 GES
 Samþykkt: Sigurður Grímsson kt. 021155-3739

Breytingar:
 25.09.2007

Aðalhönnuður:
[Signature]

Hlaðbær COLAS
 Gullhella 1
 221 Hafnarfirði

Lampaplan
 vélaverkstæði og geymsla B1
 Mkv: 1:50

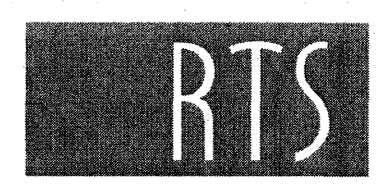


VERKFRÆÐISTOFA

Grensásvegur 3
 108 Reykjavík
 Sími 520 9900
 Fax 520 9901
 www.rts.is



- 1 High Bay lampi t.d. Glanox ECLIPSE 1x250W IP65
- 10 Kastari 1x250W IP65
- 11 Veggilampi með sparperu 2x13W IP65
- 20 Utljós á vegg 1x8W
- 21 Neykarijós festur á vír 1x8W

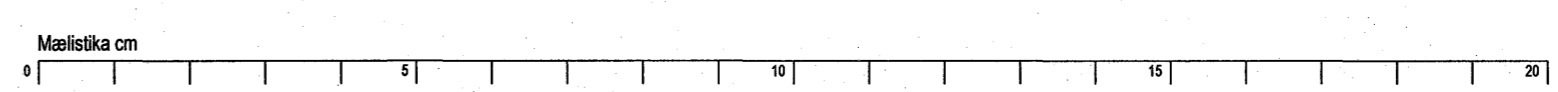

18-2118-1- 011501 A
 11.09.2007