


B-B
20-01/02
SNEIDING 1:50

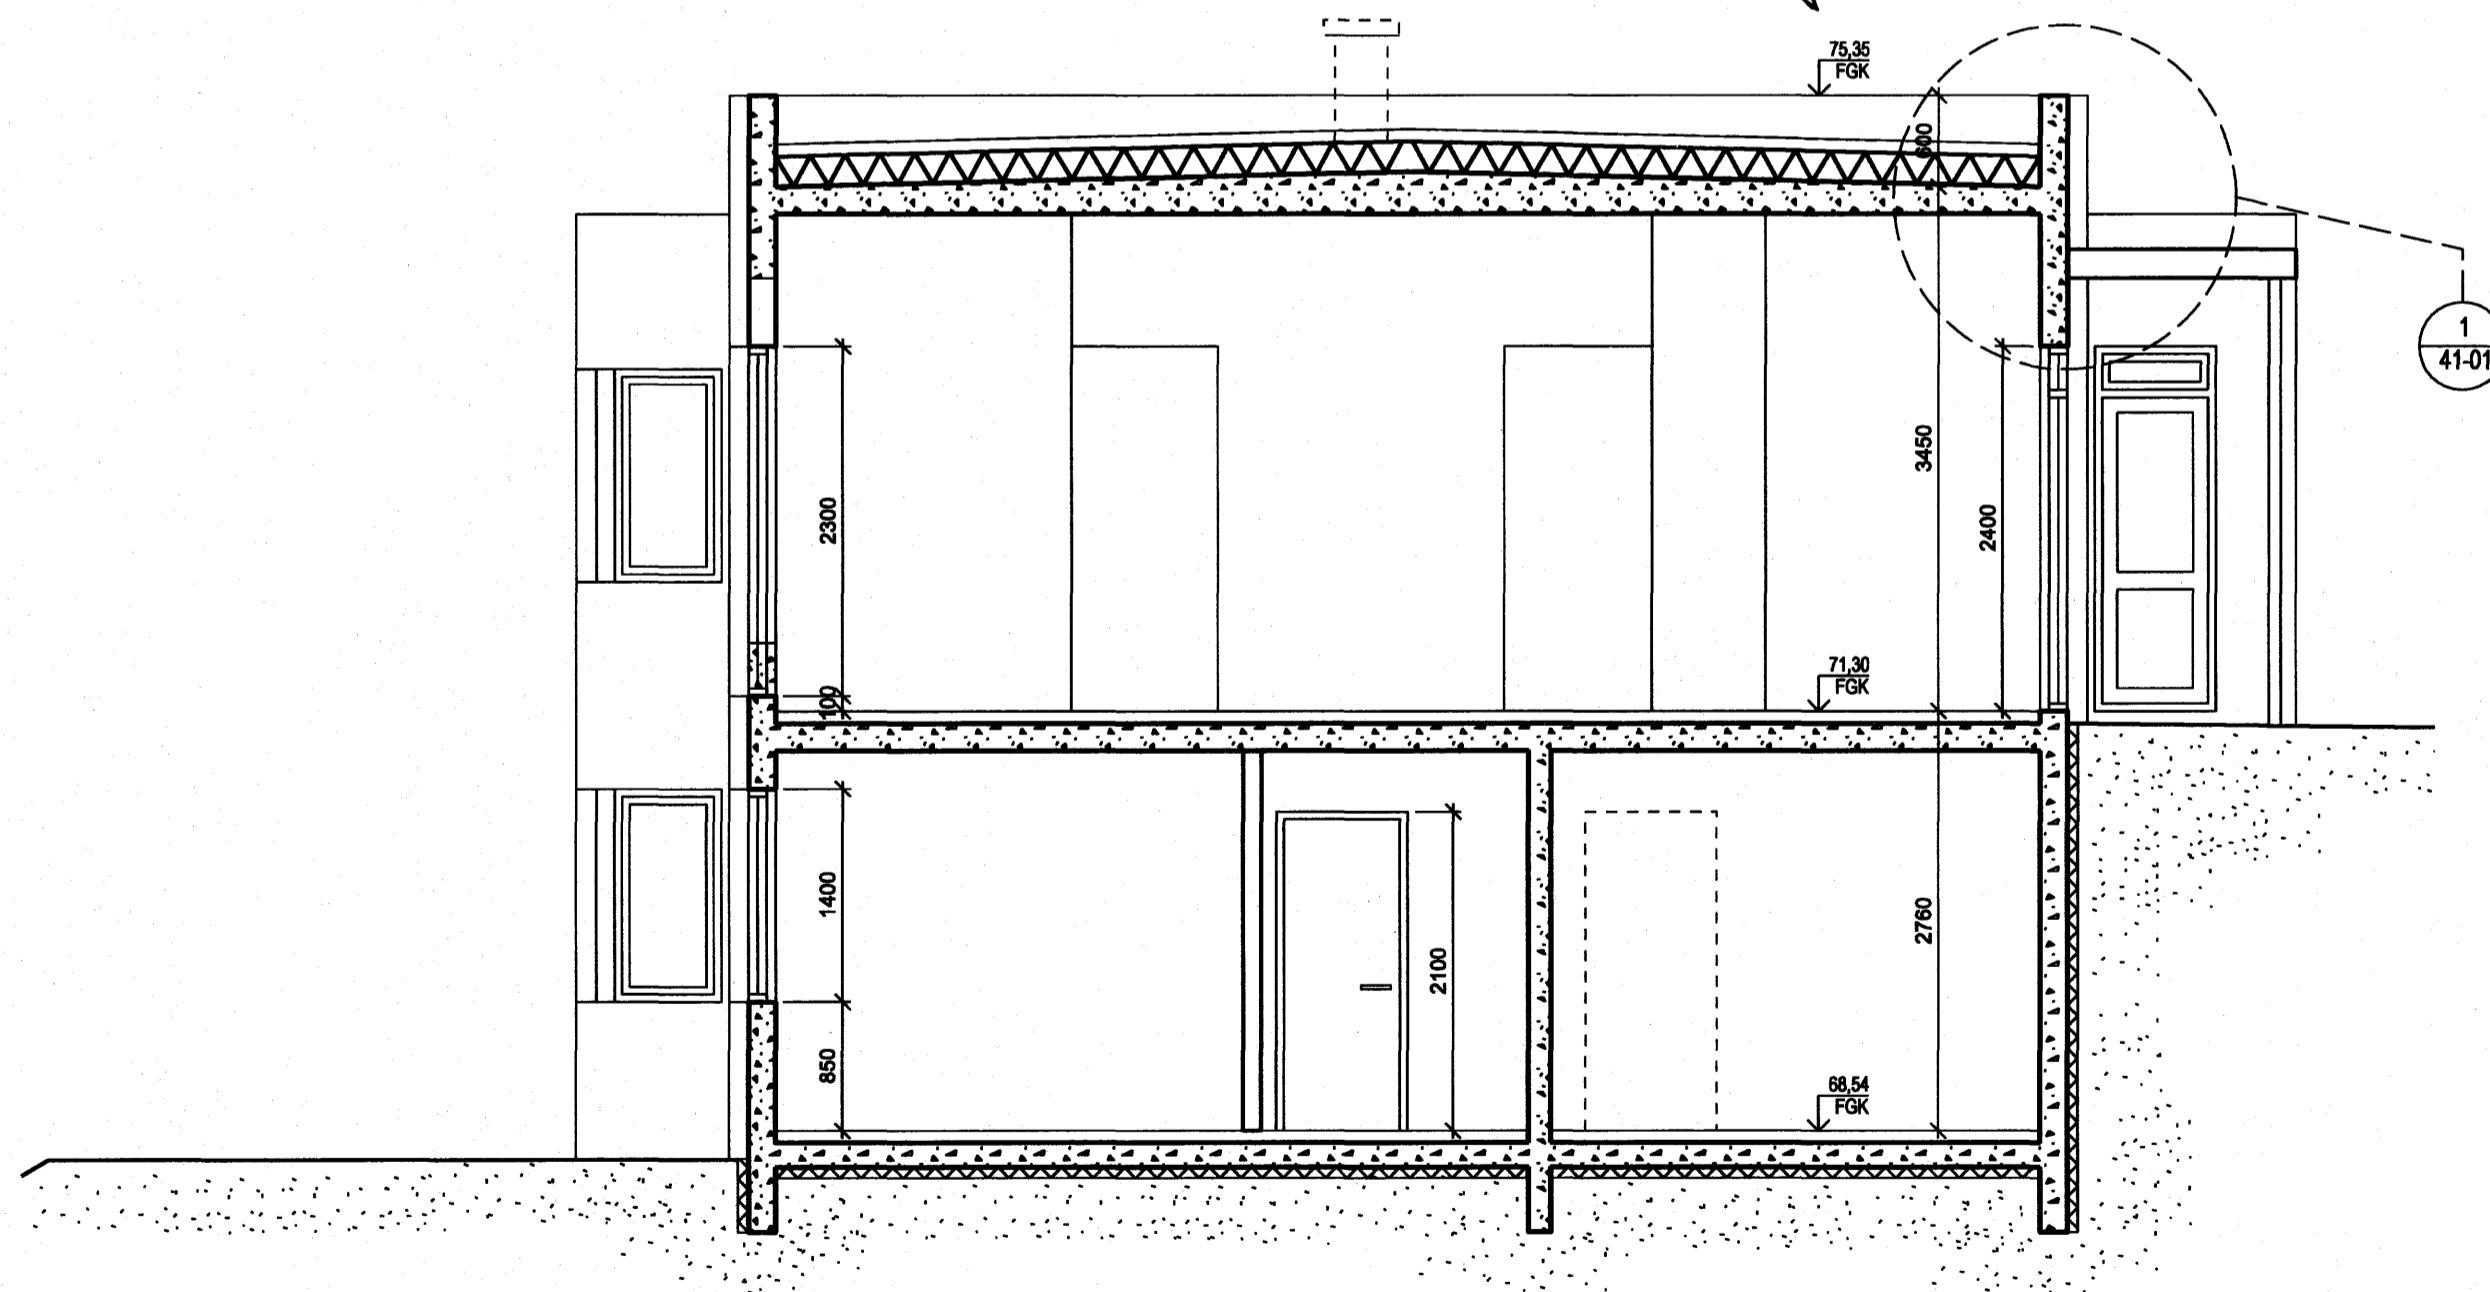

A-A
20-01/02
SNEIDING 1:50

Samþykkt þann
18 OKT. 2007
Byggingfulltrúinn í Hafnarfirði
F.h. Sigurbjartur Halldórsson

ÚTGÁFA | TEIKNAD | SAMÞYKKT | DAGS
BREYTINGAR

ASK Arkitektar
Geisgötu 9
101 Reykjavík
Sími 515 0300
Fax 515 0319
www.ask.is



Áritun aðealhönnuðar:
Valdimar Harðarson

Valdimar Harðarson arkitekt FAI, kt. 050151-2559

Fjóluás 8-10
Hafnarfjörður

HEITI TEIKNINGAR
Verkeiðningar
Fjóluás 10
Sneiðing A-A og B-B

MKV. 1 A2
1:50
TEIKNAD
AGG
DAGS
4.10.07

VERK NR. 0698 | NÚMÉR TEIKNINGAR 20-21 | ÚTGÁFA