


H1 - 1 stk

H2 - 1 stk

H3 - 1 stk

H4 - 1 stk

BH1 - 1 stk

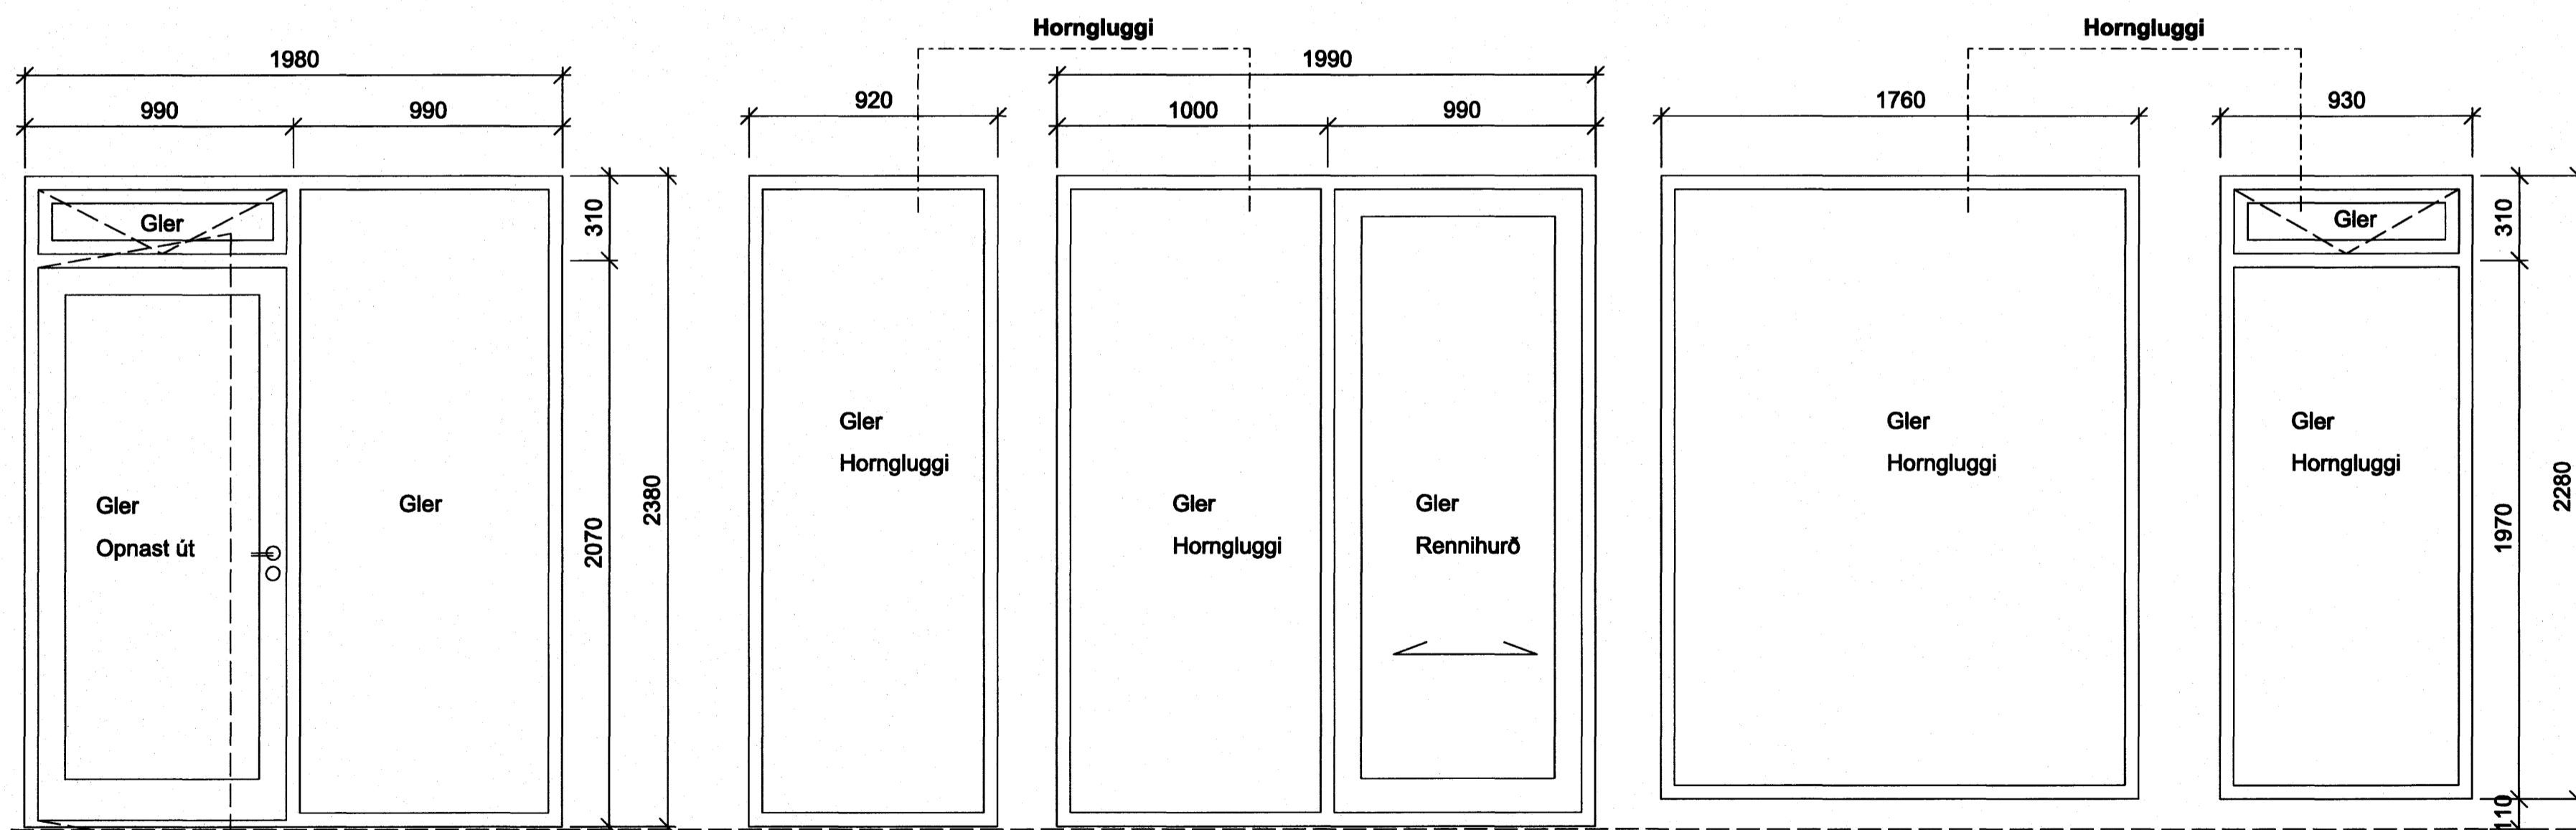

HG1 - 1 stk

G11 - 1 stk

HG2 - 1 stk

G8 - 1 stk

G9 - 1 stk

ÚTGÁFA	TEIKNAD	SAMÞYKKT	DAGS
BREYTINGAR			

ASK Arkitektar
Geisgötu 9
101 Reykjavík
Sími 515 0300
Fax 515 0319
www.ask.is



Áritun aðalhönnuðar:

Valdís

Valdimar Harðarson arkitekti FAI, kt. 050151-2559

Fjóluás 8-10
Hafnarfjörður

VERKEFNI
HEITI TEIKNINGAR
Verkeikningar
Fjóluás 10
Glugga- og hurðateikningar

MKV. 1 A2
1:20
TEIKNAD
ÁGG
DAGS
4.10.07

VERK NR. 0698 NÚMÉR TEIKNINGAR 31-02 ÚTGÁFA