


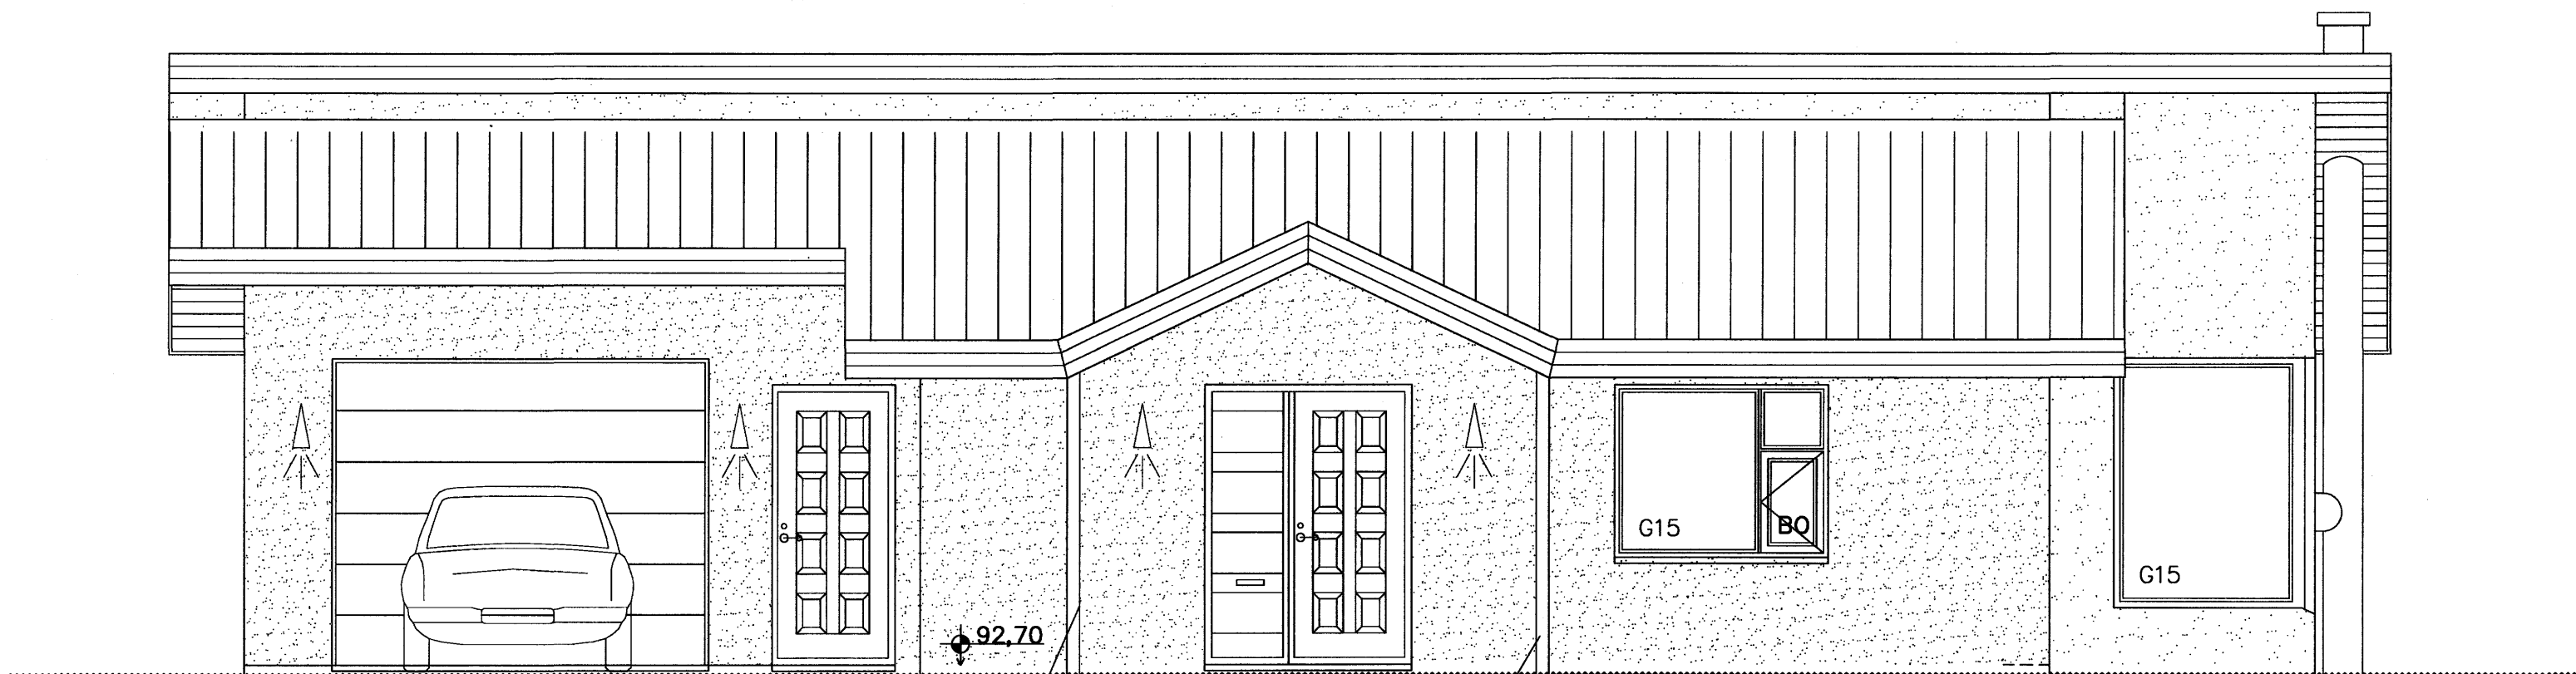

ÚTLIT AUSTUR 1:50



ÚTLIT VESTUR 1:50

Samþykkt þann
22 NOV. 2007
Byggingfulltrúinn í Hafnarfirði
F.h. Sigurbjartur Halldórsson

Onyx ehf

Brynjur Danielsson Byggingafr.
Stórákrika 53 270 Mosfellsbæ
Sími. 861 5655
Netfang. onyx@onyx.is

| nr. | Breyting. | af | dags | VERKEFNI | DAGS. |
|-----|-----------|----|------|----------------------------------|---------------------|
| 1 | | | | BREKKUÁS 27 HF | Okt 07 |
| 2 | | | | TEIKNING. ÚTLIT | TEIKNAD AF. BRYNJAR |
| 3 | | | | | TEIKN nr. A110 |
| 4 | | | | YFIRFARIN OG SAMÞYKKT. | Kt. 09.04.67-5229 |
| 5 | | | | | |
| 6 | | | | MÆLIKVARÐI. 1:50 | |
| 7 | | | | Óll mál & teikningunni eru í mm. | |
| 8 | | | | | |

0.0 0.1 0.2 0.3 0.4 0.5 0.6 0.7 0.8 0.9 1.0m