




AFSTÖÐUMYND MKV. 1:500

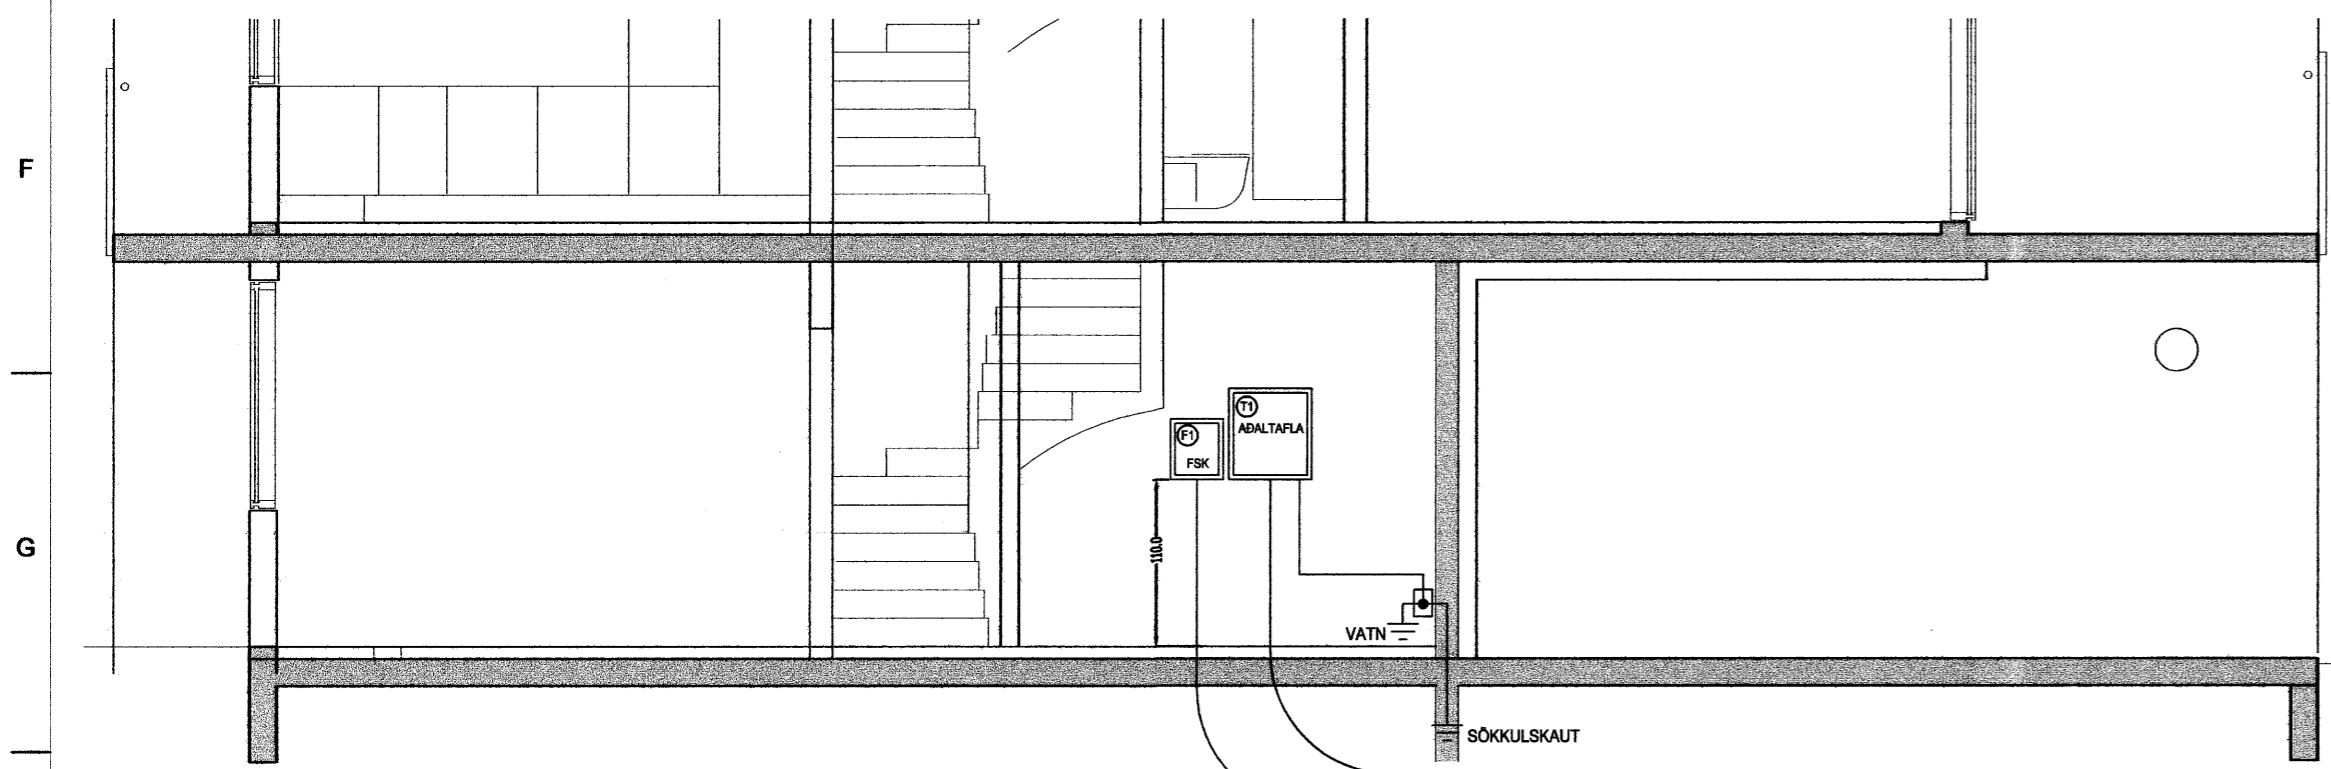

SNÍÐ A-A MKV. 1:50

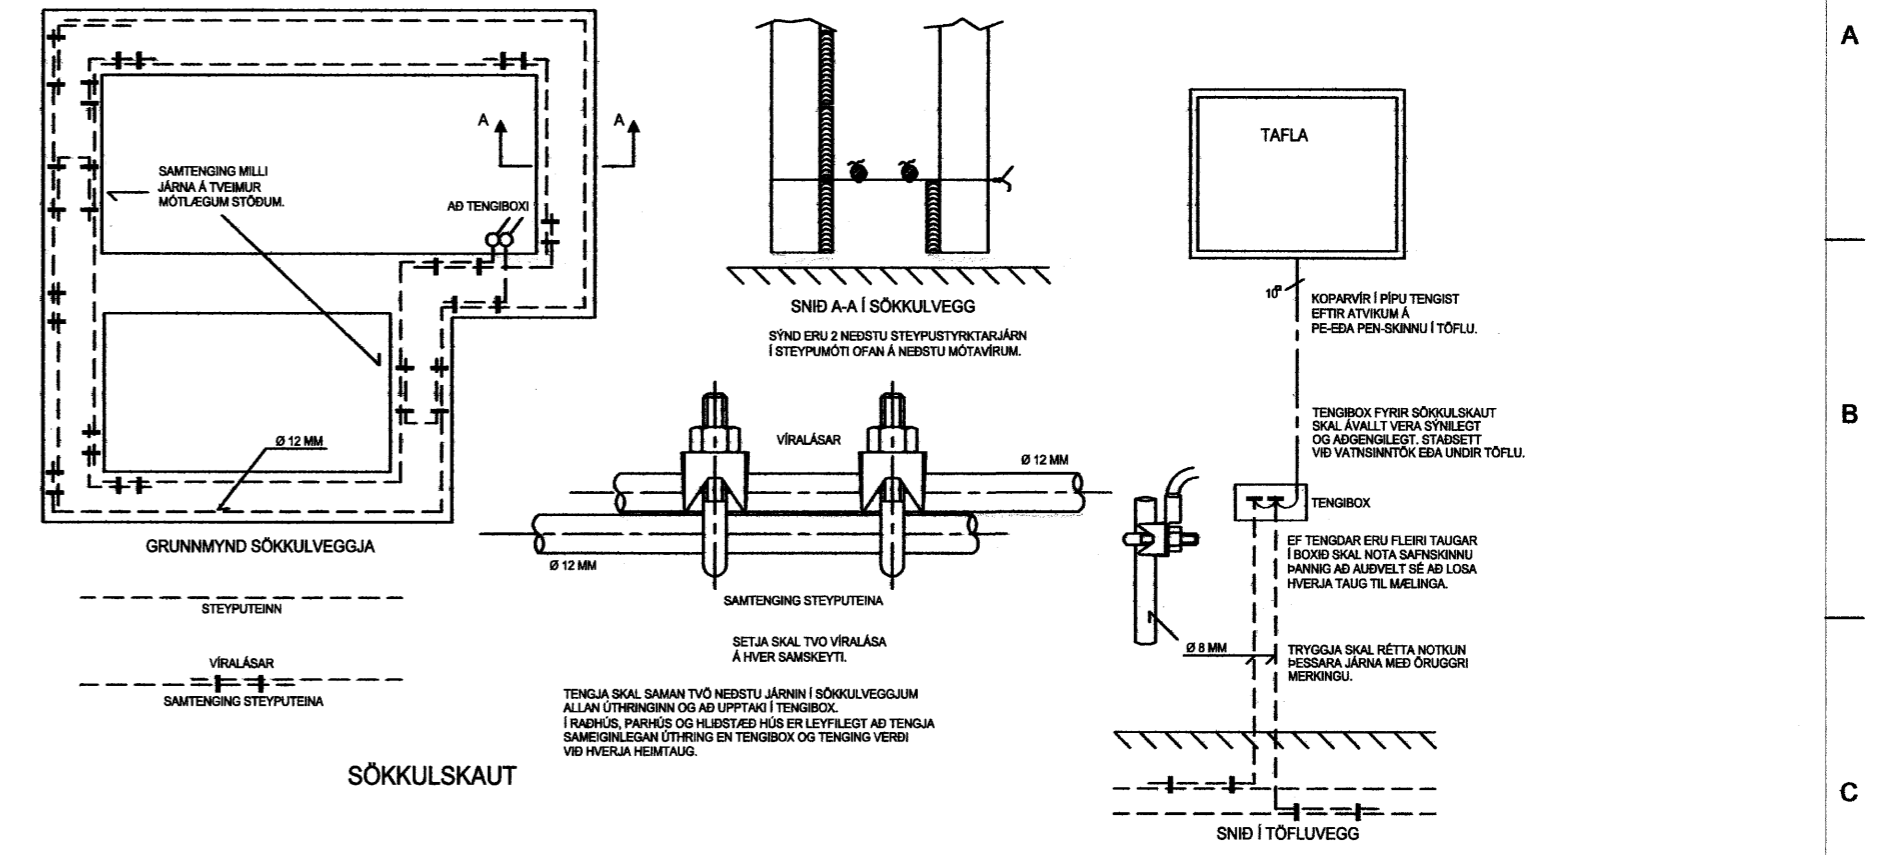

SÖKKULSKAUT

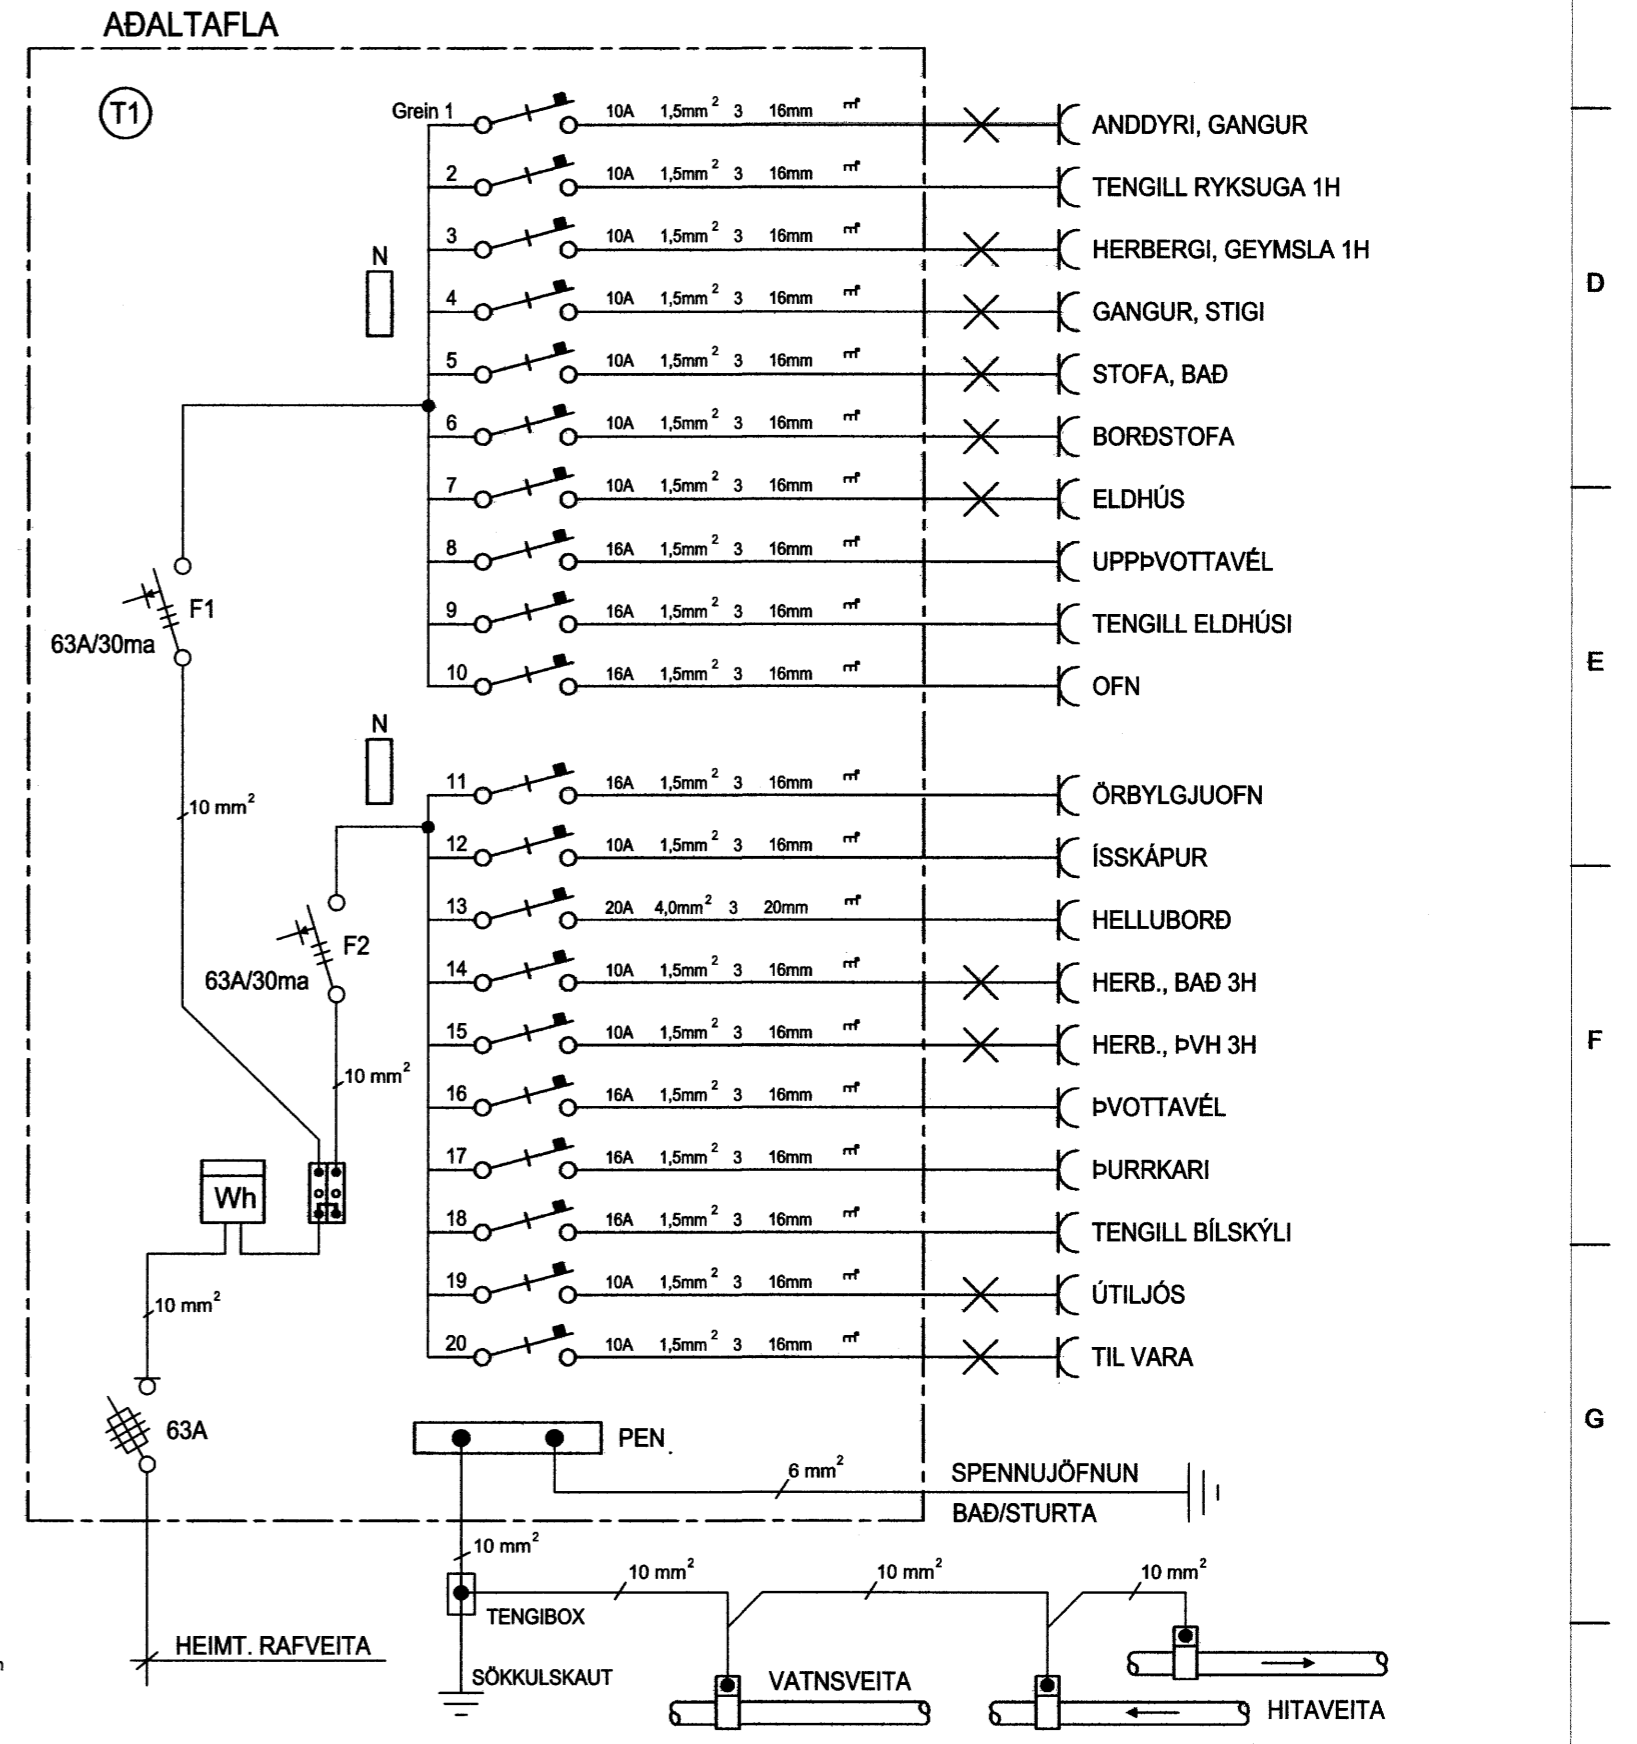

ADALTAFLA

HELGI KR. EIRIKSSON RAFLAGNAHÖNNUN  
 KT. 110156-2789

SKIPHOLT 37, 108 REYKJAVÍK S:568-8388  
 E-MAIL: TEIKN@LUMEX.IS

DAGS.	02.04.2007	SÍÐA NR.	3 AF 3	HANNAD	HKE	VERKEFNI	DREKAVELLIR 11 B
TEIKN. NR.	AR-03	TÖLVIHEITI	GRDREKAVELLIR11	TEIKNAD	PHS	RAFLÖGN	RAFLÖGN
VERKHLUTI		BREYTING A		YFIRFARID	HKE		
MKV.	1:50 OG 1:500	BREYTING B					

*Handwritten signature and contact info:*  
 Símanúmer: 150964-5989