
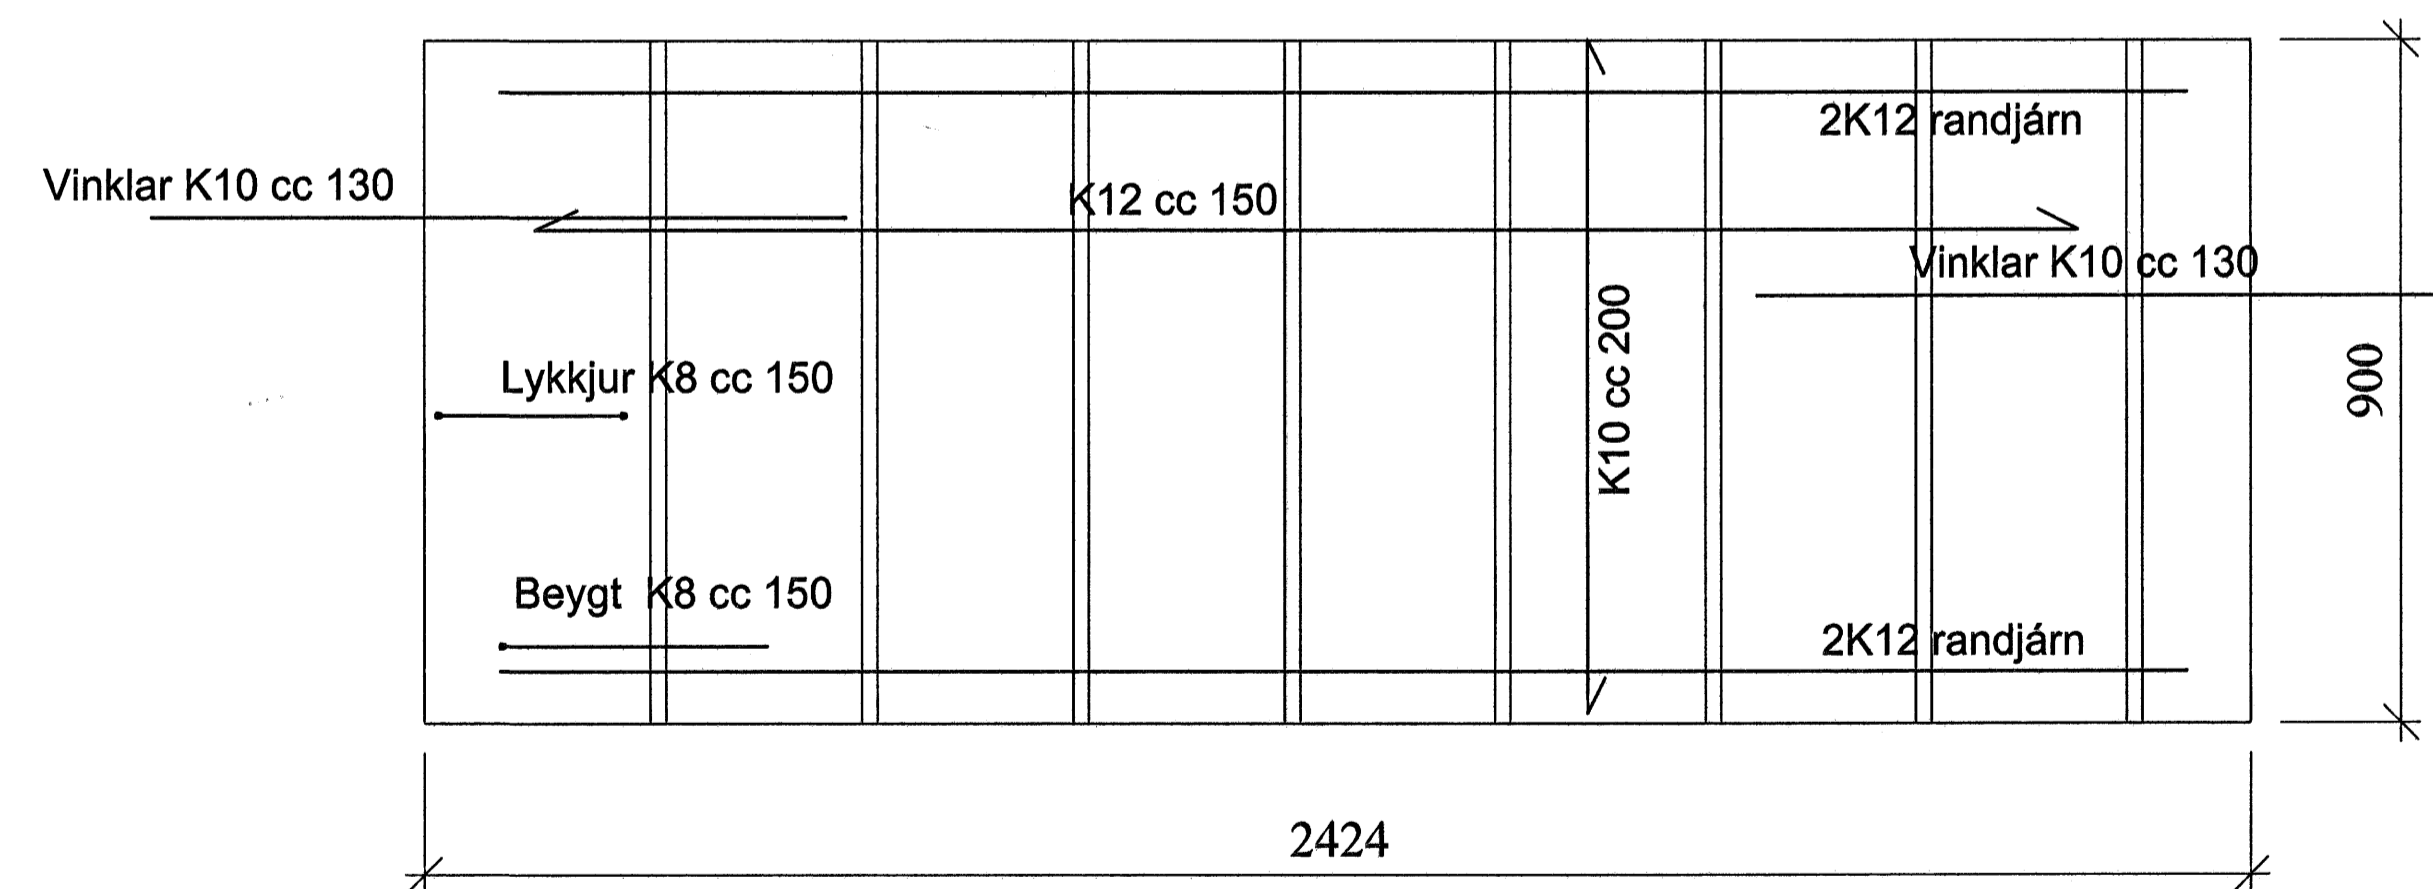


# STIGAEININGAR.1:10

2 stk.

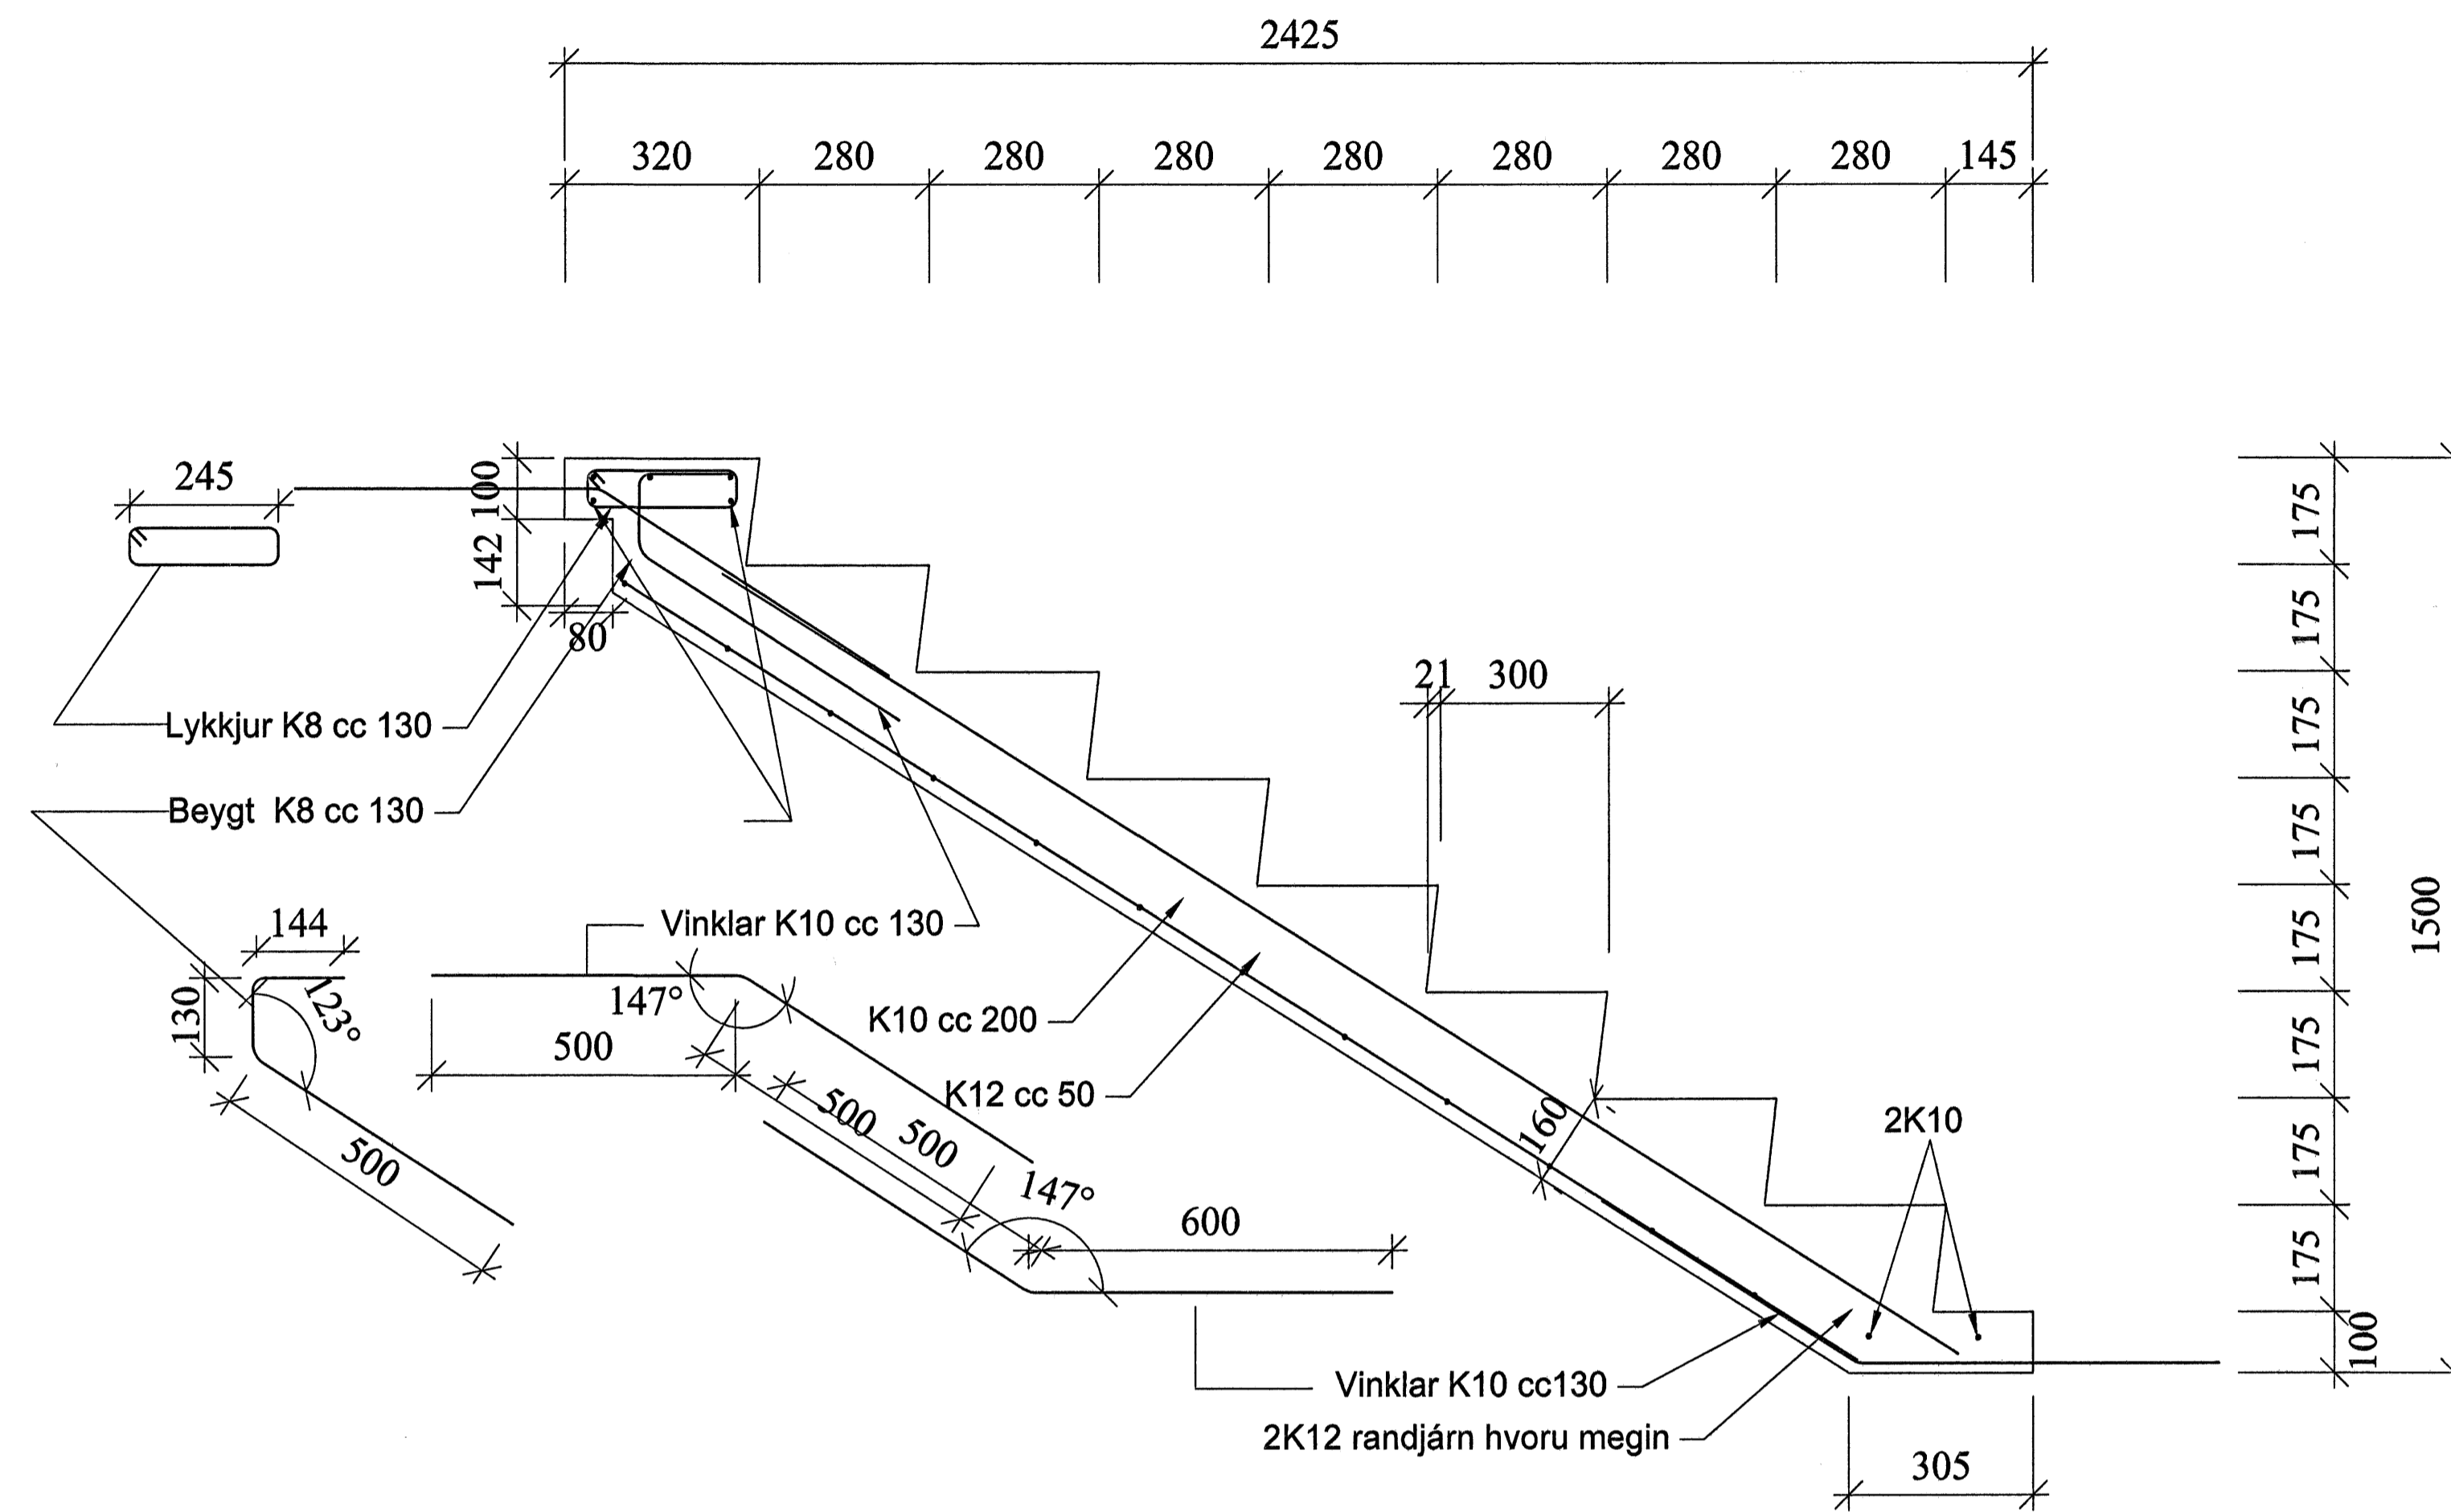

**HL35 S 1 og 2**  
(2 stk.)

Samþykkt bann  
26 OKT. 2007  
Byggingulltrúinn í Hafnarfirði  
F.h. Sigurbjartur Hallgrímsson

A 08.10.07	SMA BREYTT.		Jón Kr./GN
BREYTINGAR			

**TILVÍSANIR:**  
SKÝRINGAR.....SJÁ TEIKN. NR. 1-01

Reikn.	JKR	Apríl '07	Útgefið:	04.04.2007
Teikn.	JKR	Apríl '07	Kvarði:	1:10
Ath.				
Samþ.				
<b>HLÍÐARÁS 35</b>				Nr.
Hafnarfirði				1-10
Verkhluði STIGAEININGAR, SÉRMYNDIR OG SNIÐ		Jón Kristjánsson Byggingarverkefingur FVFI Skúlagata 19 101 Reykjavík Sími: 551-9820 Gsm: 863-2154 Kt: 210754-4829 Netfang: jokris@simnet.is http://www.vk.is		