




STIGAHLAUP ST1 - 2 STK 1:20

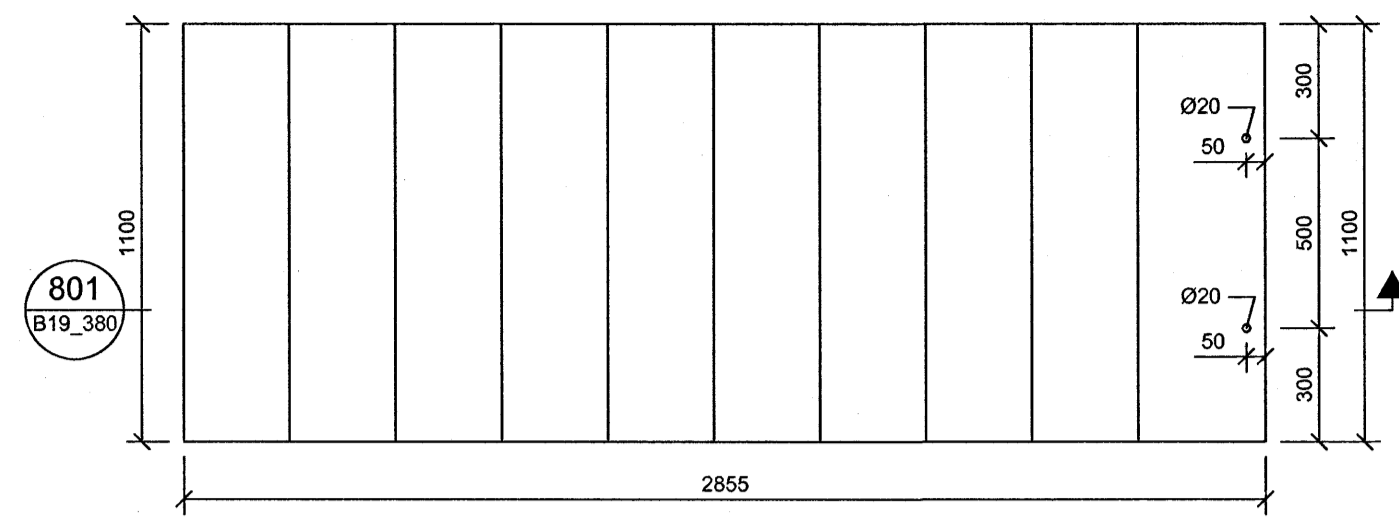


801 SNID 1:20

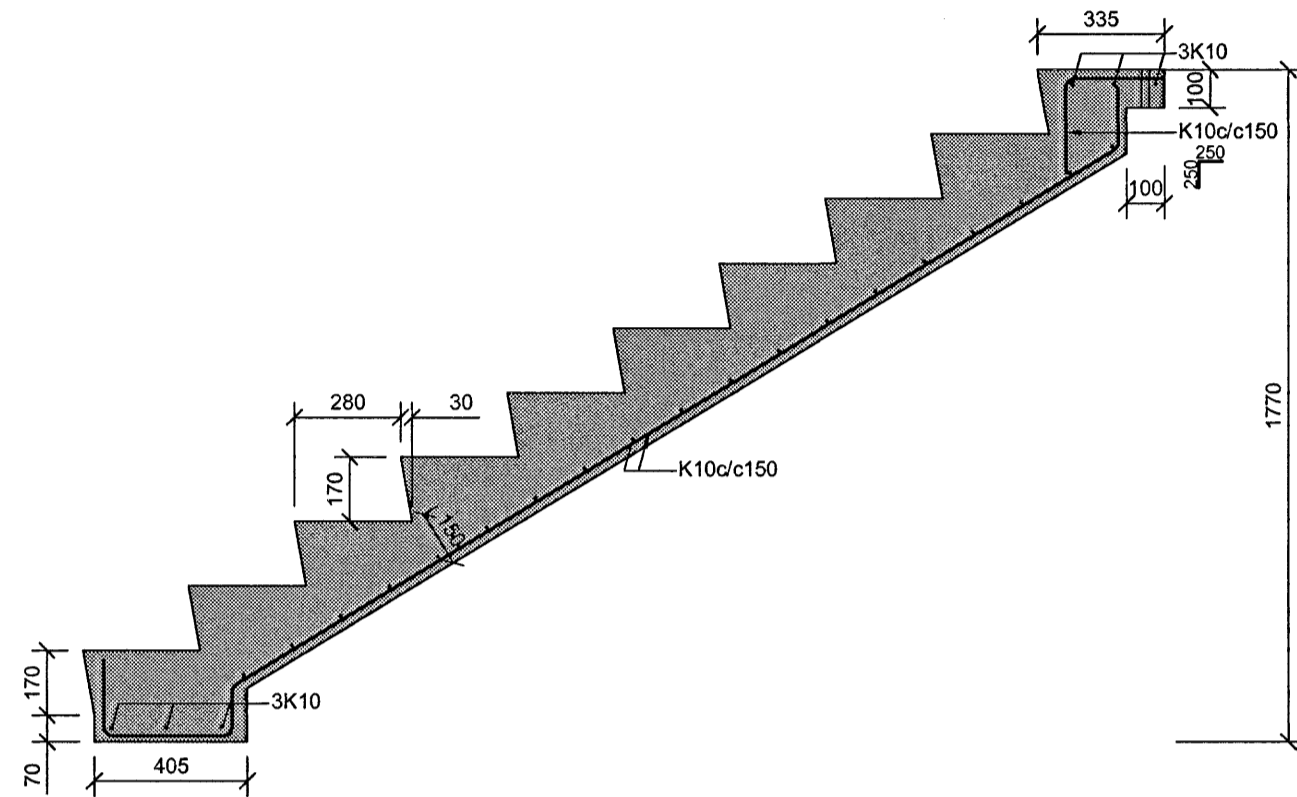


STIGAHLAUP ST2 - 8 STK 1:20

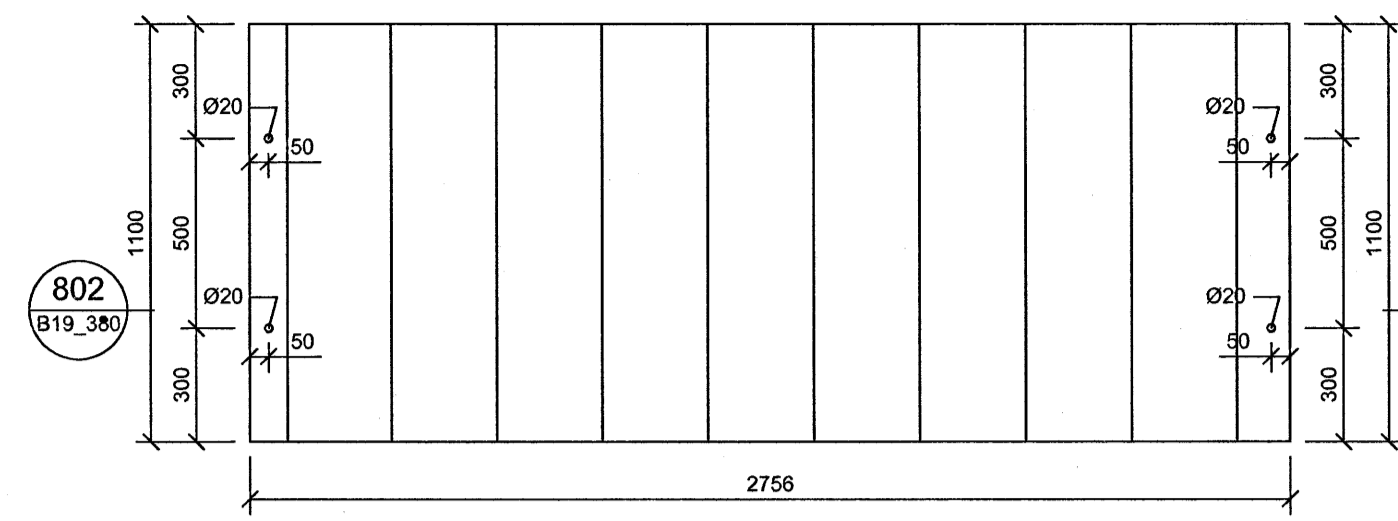


802 SNID 1:20

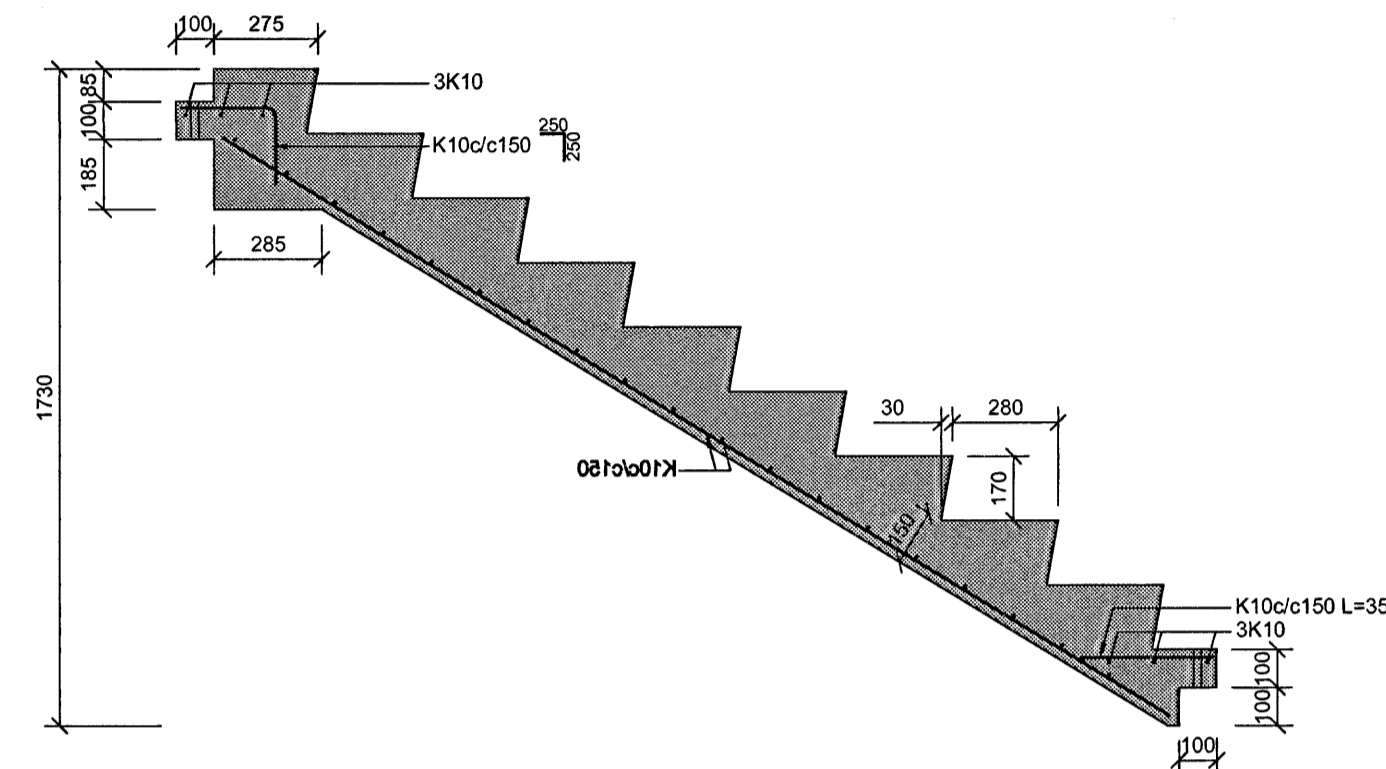

STIGAHLAUP ST3 - 6 STK 1:20

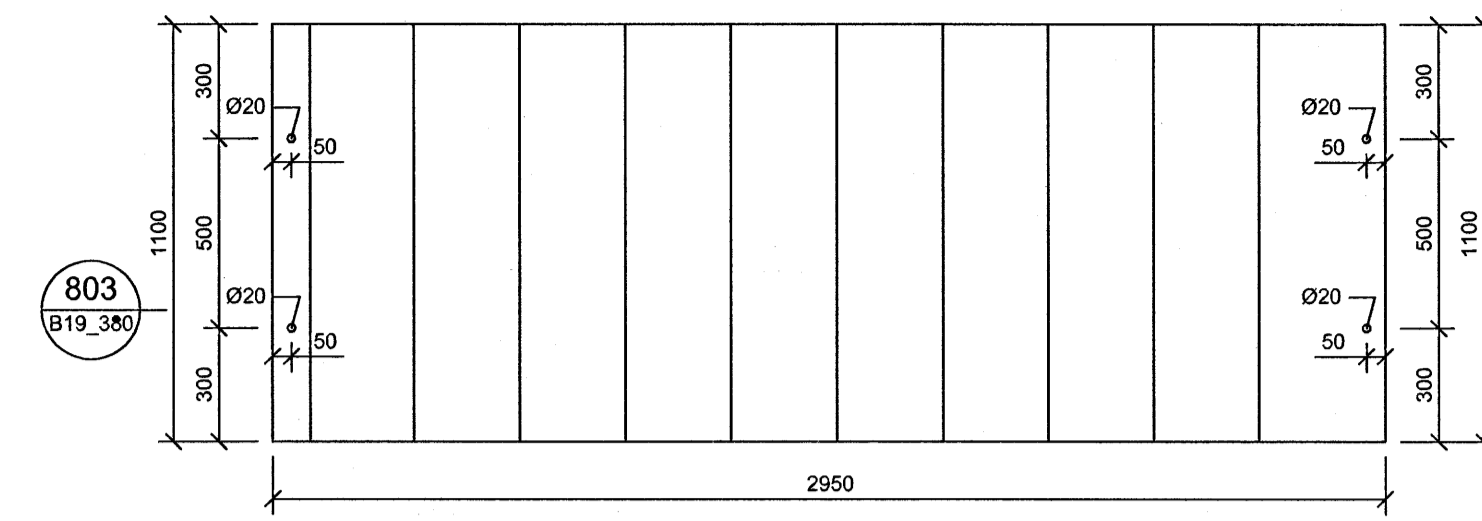

803 SNID 1:20

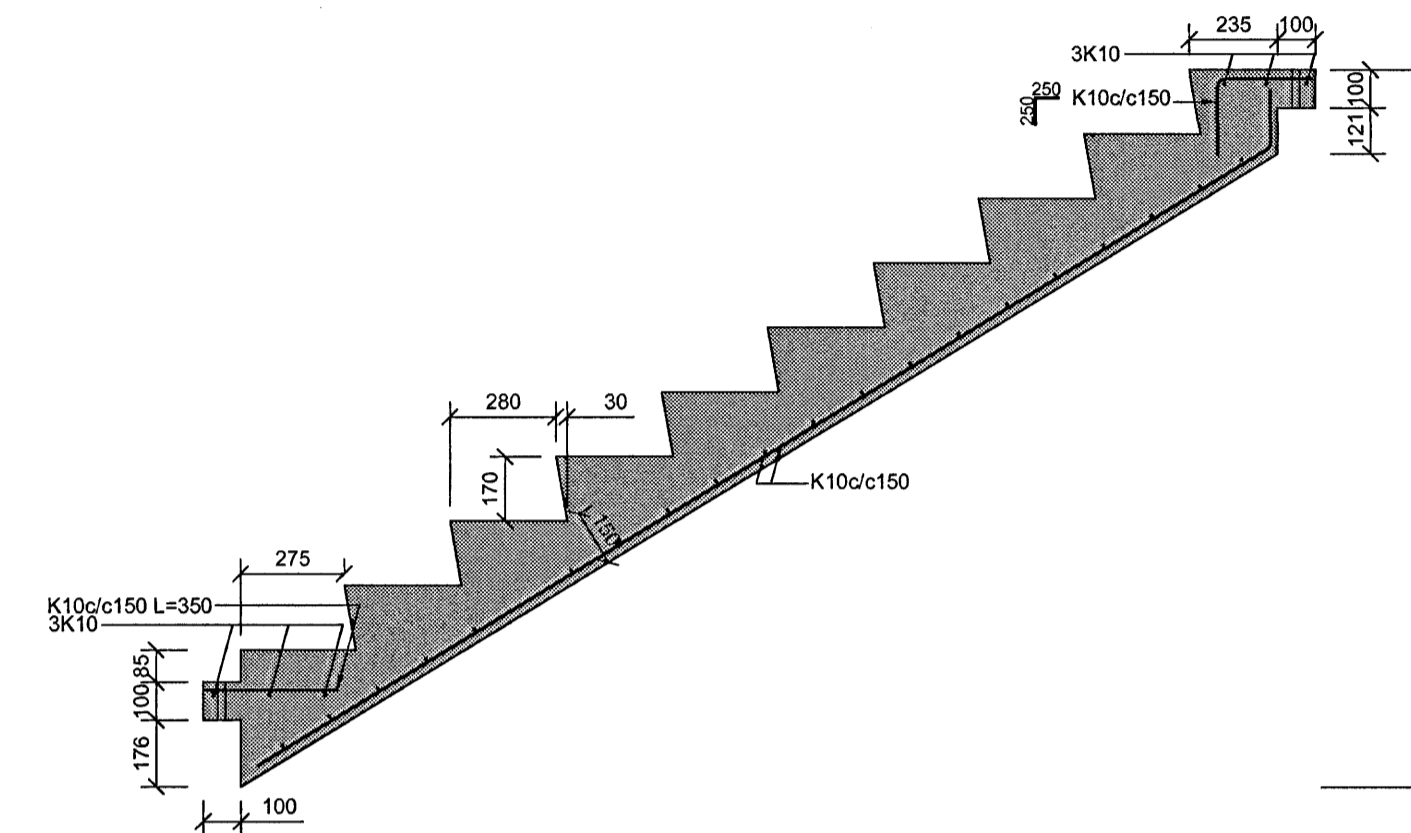

ARITUN SAURJEMINGAR-ÖNNUDAR  
 Rn. 110457-2789

STEYPA Í STIGA:

- BROTÞOLSFLOKKUR: C25/30
- SEMENTSMAGN: MINNST 320 kg/m³
- VATNSSEMENTSTALA: < 0,50
- HÁMARKSSTEINASTÆRD: 25 mm
- LOFTTINIHALD: 5 - 8%
- FJÄRL STUÐULL LOFTS: < 0,25mm
- LÁGMARKSHULA: 25 mm

Byggingafræðiráðgjafar  
 Agneta Gunn  
 22. Júní 2006

BR. DAGS. Breyting REIKN. TEKN.

NORÐURBAKKI 19

BURÐARVIRKI  
 SÉRMYNDIR AF STIGUM

MKV.: 1:20

DAGS: 18.01.2006

HANNAÐ/TEKN: HEGG

VERKUR: 05104

**IAV**  
 Verkfæðiráðgjafar  
 Kennitala: 600105-1400  
 Lyngáhlí 4,  
 110 Reykjavík  
 Sími: 517-3390  
 Síðisími: 517-3081  
 Netfang: conis@conis.is  
 Veffang: www.conis.is

