





Útlit C-C

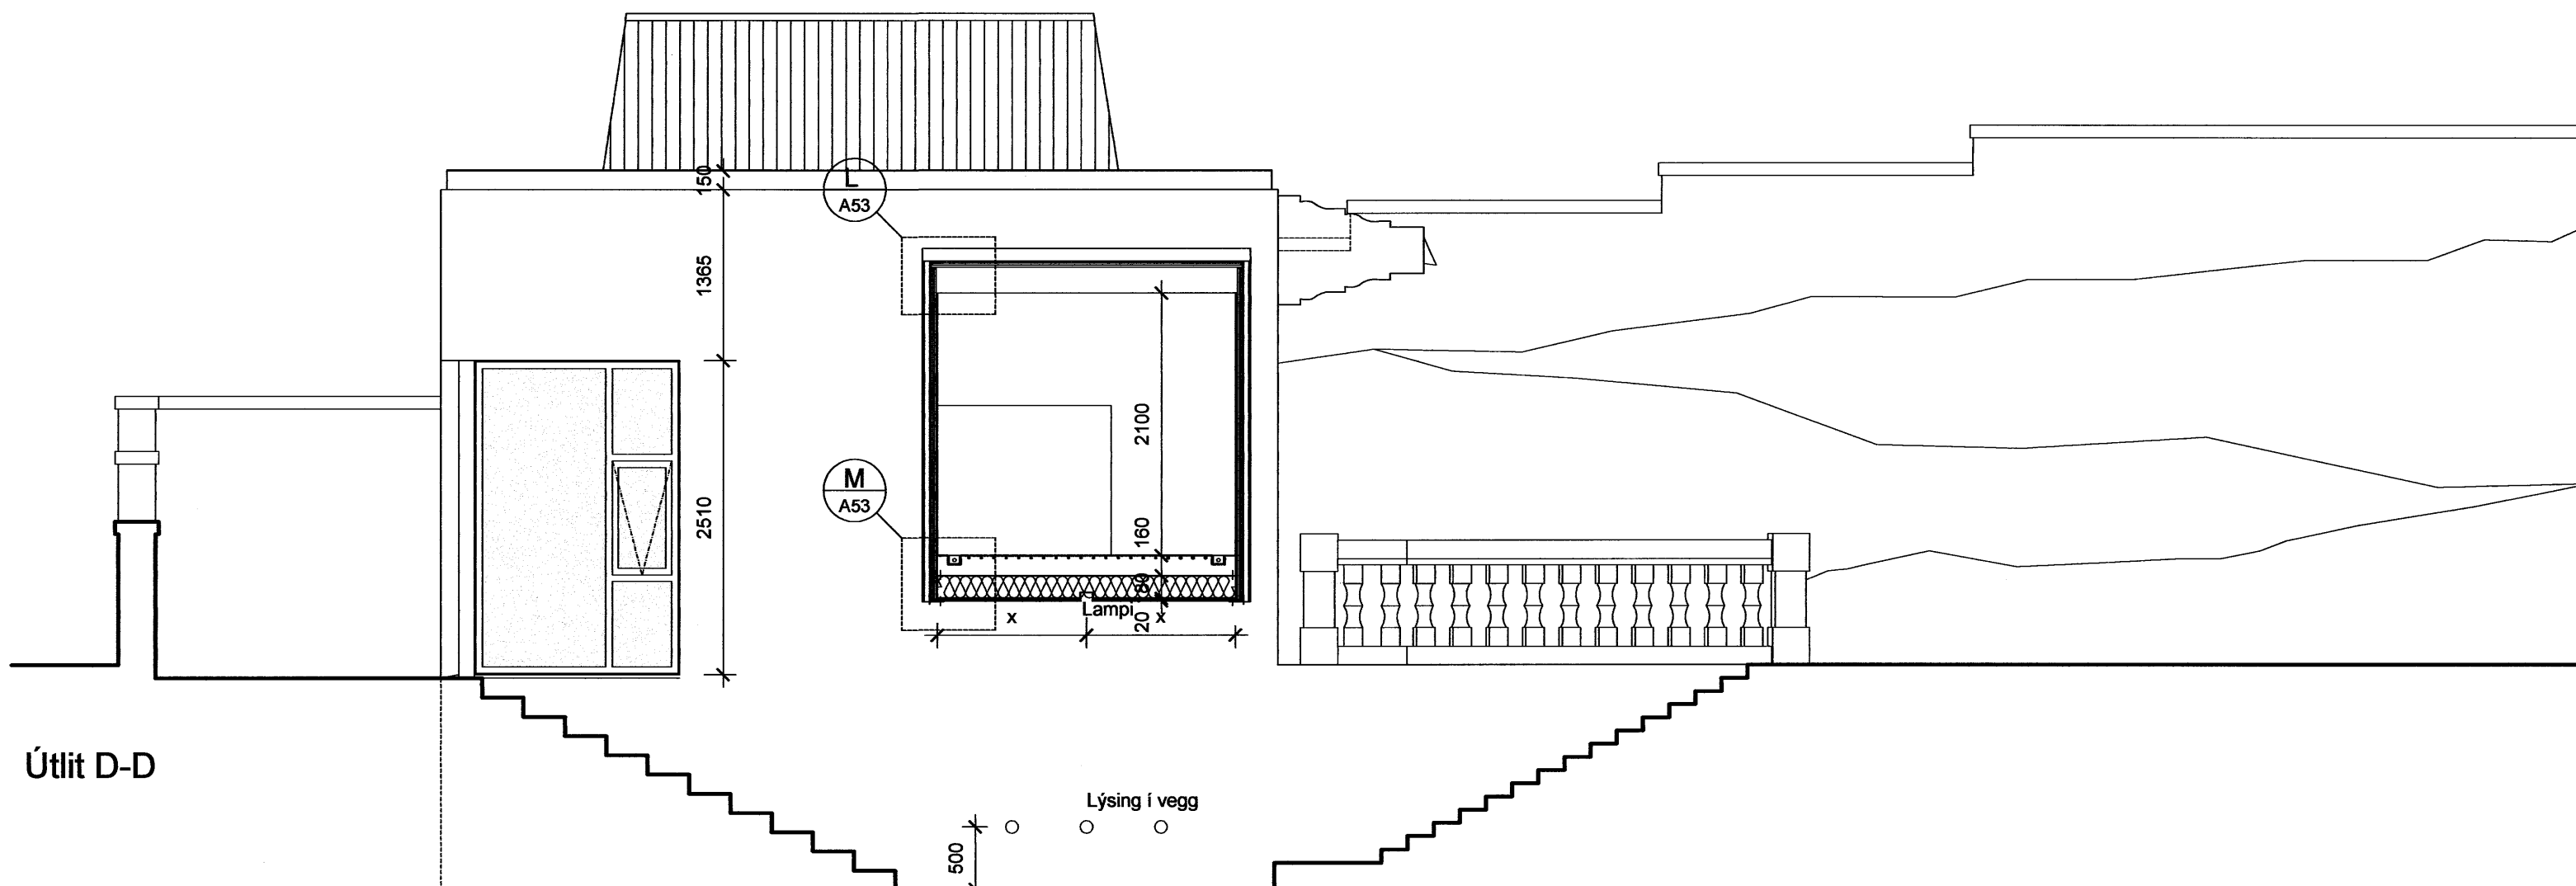



Útlit D-D

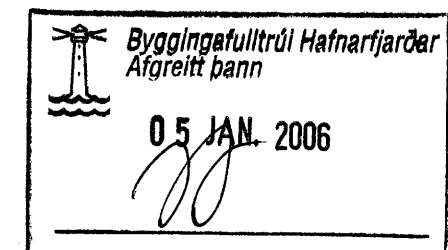

Öll mál í millimetrum, staðfærst áður en framkvæmdir hefjast.
Mælió ekki af teikningum.
Misræmi í teikningum og önnur vafaatriði tilkynnist arkitektum strax.
Lesi skal teikningar með viðeigandi verkýsingum,
svo og teikningum og verkýsingum annarra hönnuða.

© YRKI Arkitektar

verk:	KIRKJUVEGUR 7
verkkaupi:	JÓNAS SIGURGEIRSSON OG RÓSA GUÐBJARTSDÓTTIR
verktaki:	
teikning:	ÚTLIT
mkv:	1 : 50
dags:	23.DESEMBER 2005

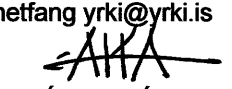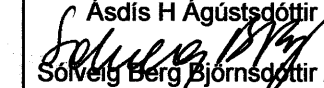YRKI	Arkitektar ehf
Hverfisgata 76 101 Reykjavík sími 5526629 fax 5526649 netfang yrki@yrki.is	
 Ásdís H. Agustsdóttir Arkitekt FAÍ  Solveig Berg Björnsdóttir Arkitekt FAÍ	
verk nr.	teikning nr. breyting
V83	A31