

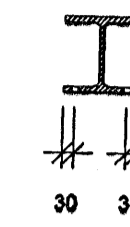




SNID D  
1:20 B434  
B435

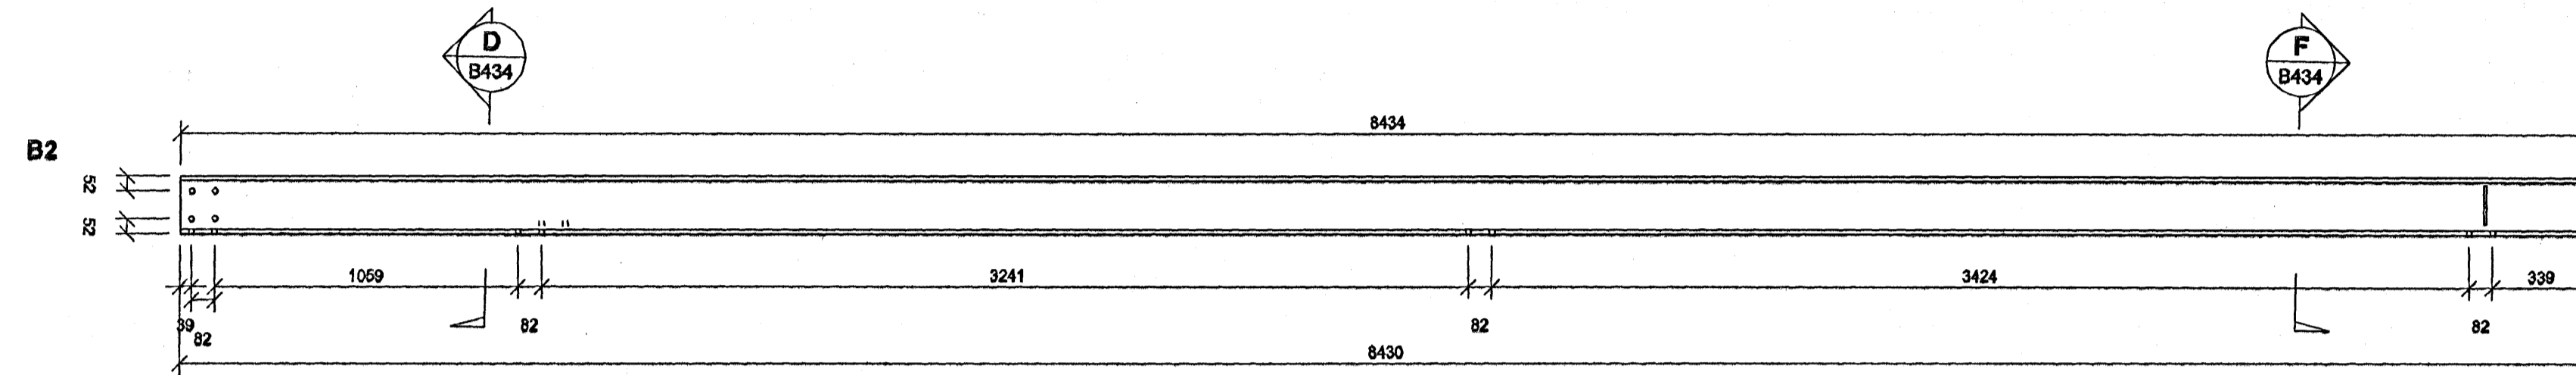





SNID E  
1:20 B434

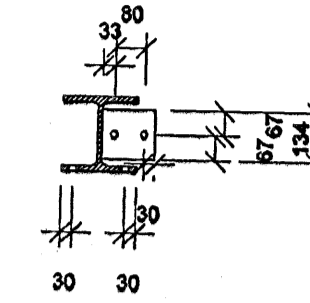

SNID F  
1:20 B434

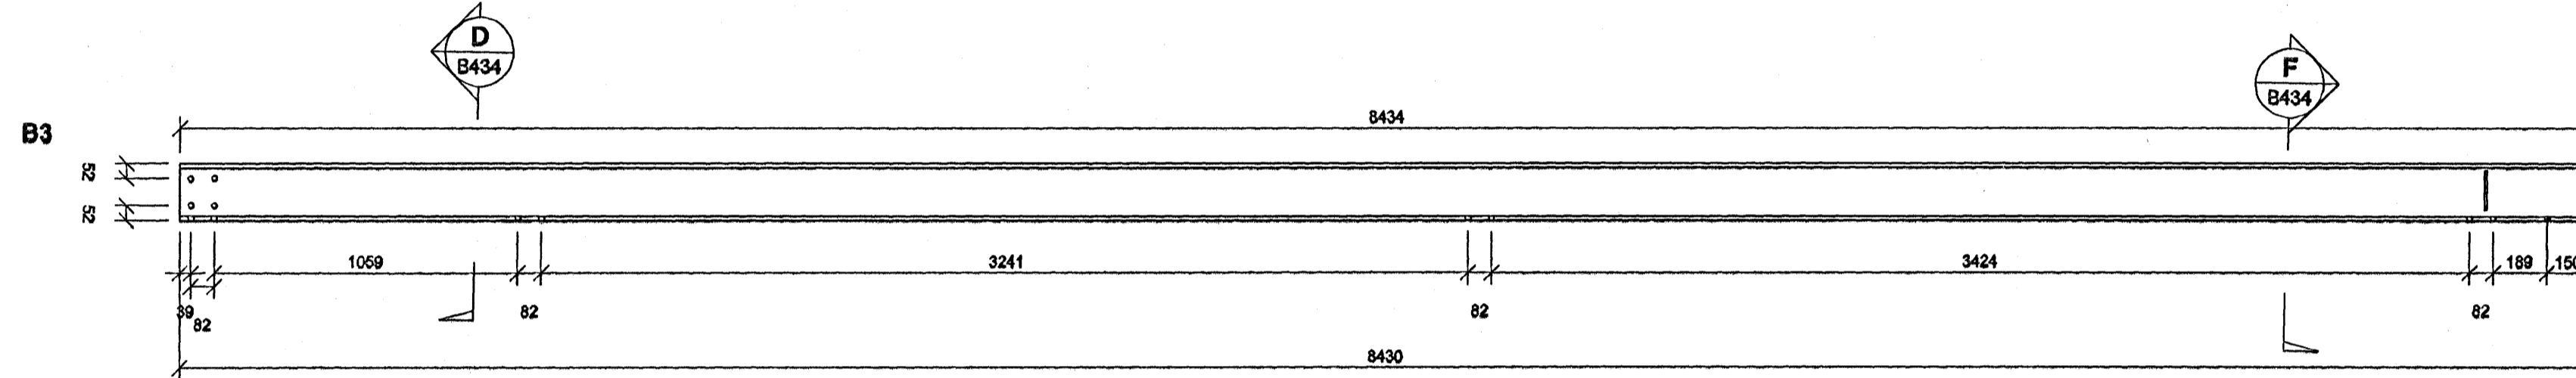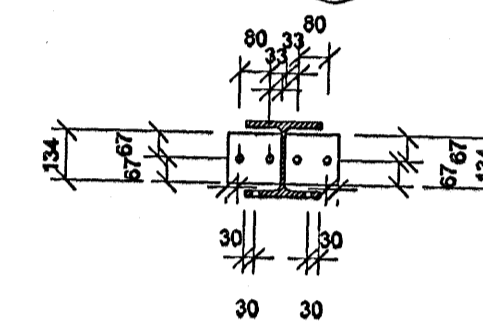

SNID G  
1:20 B434

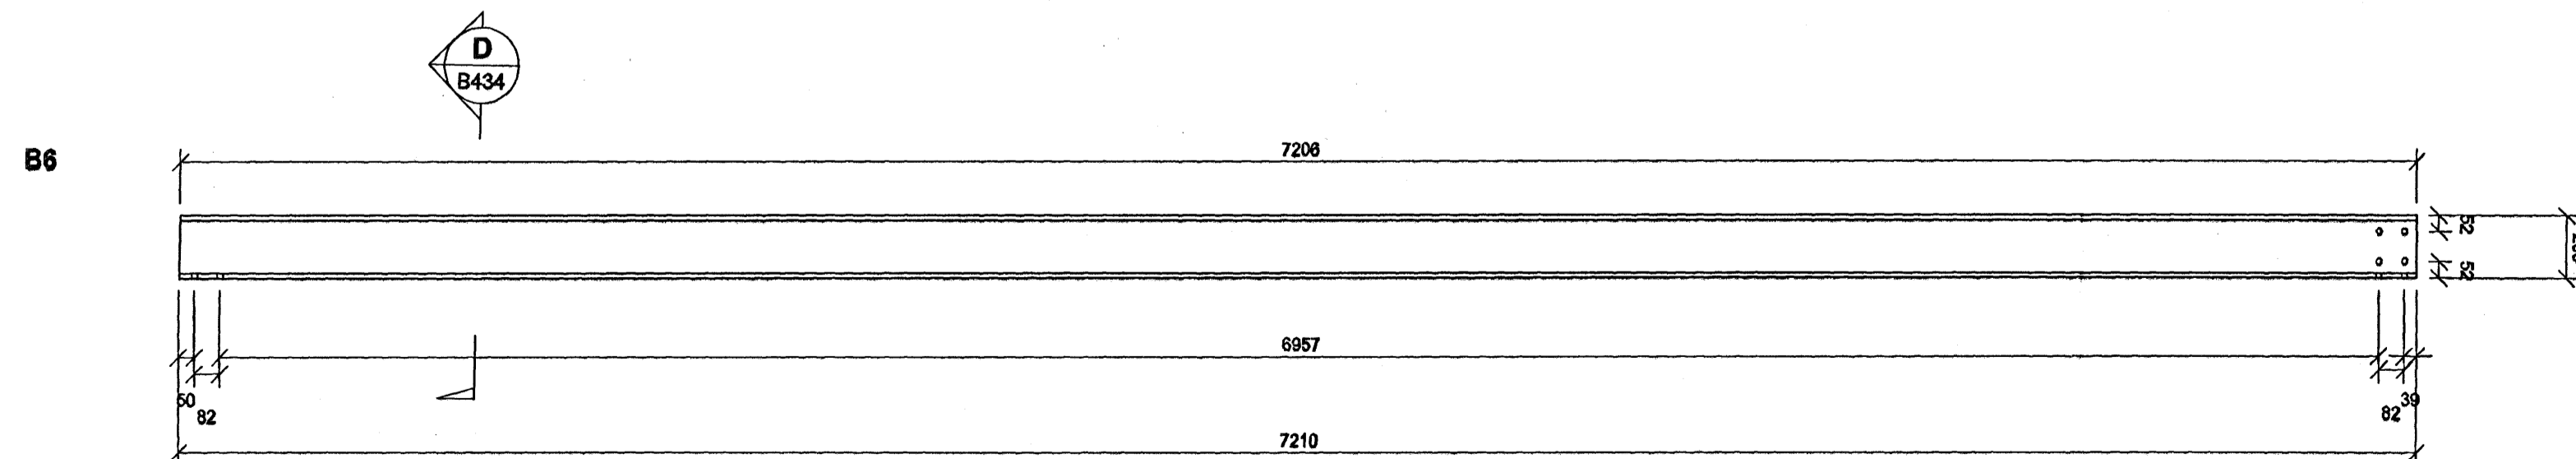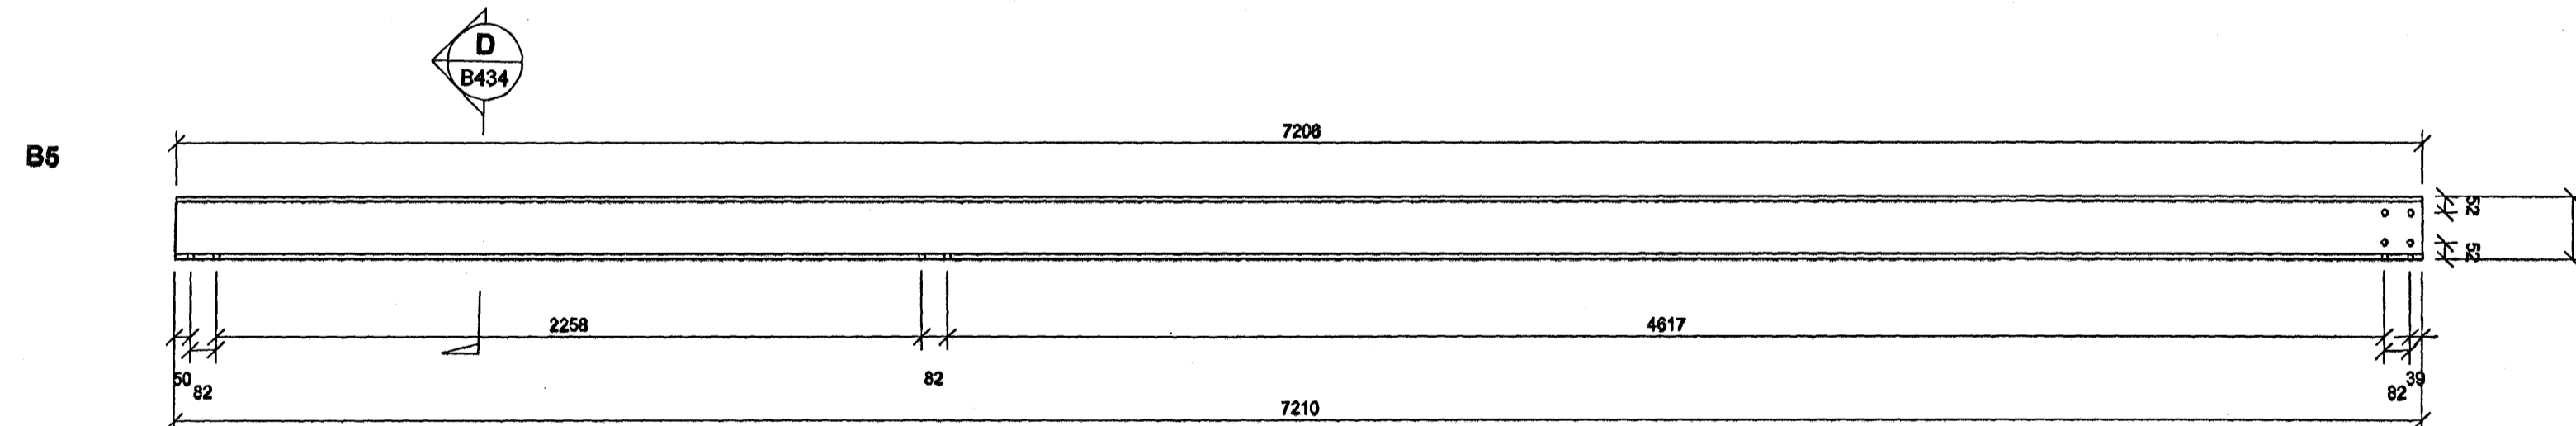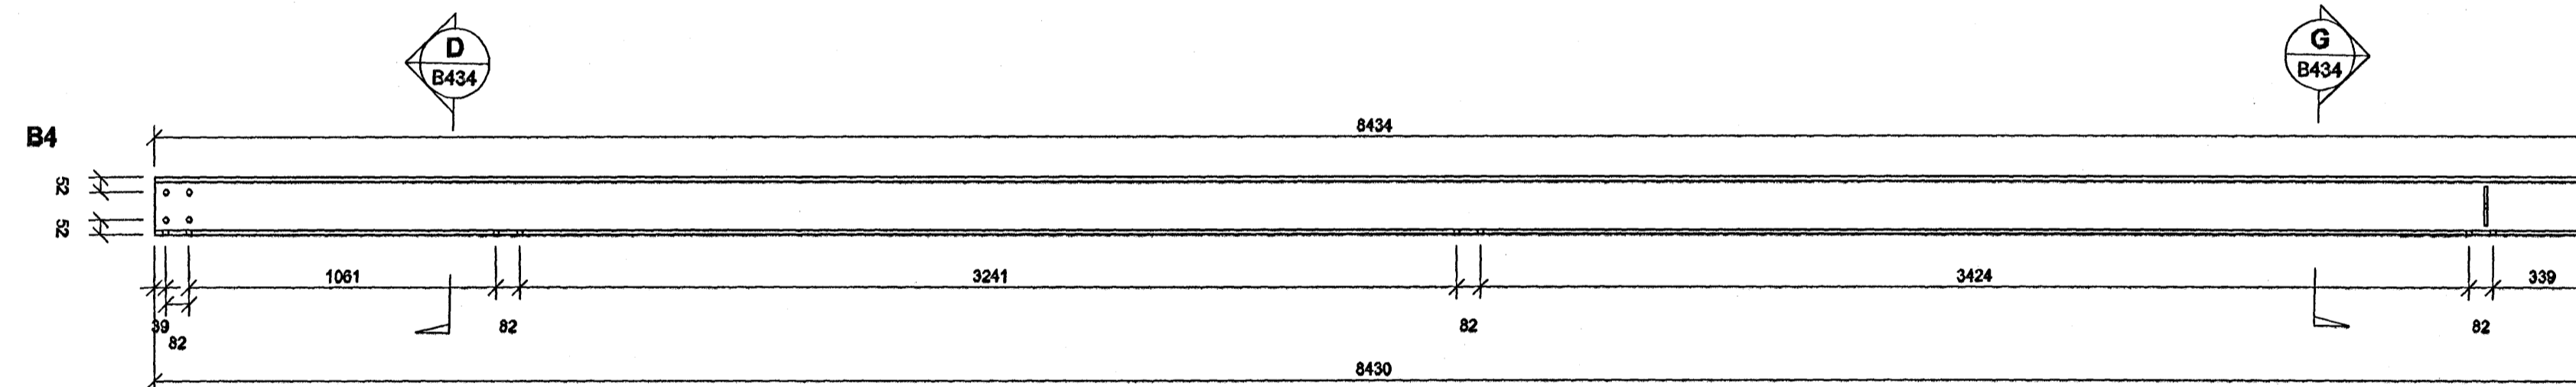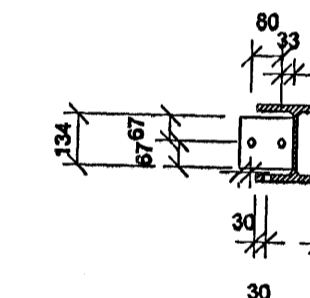


**SKÝRINGAR:**

ALLIR BOLTAR TIL SAMSETNINGAR  
Á STÁLI ERU 16 mm

STÁLGÆÐI Á BOLTUM 8,8

REYKJAVÍKURVEGUR 74

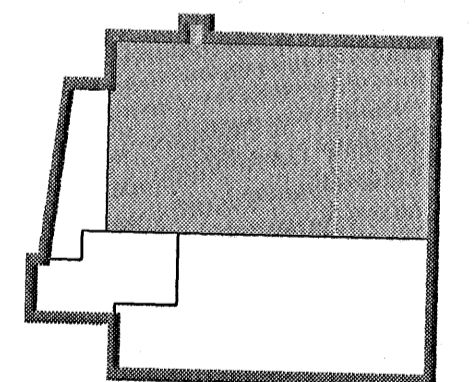

Útg. Daga. Skýring. Hannað/Yfirfarð.

**VSB**

VERKFRÆÐISTOFA

BÆJARHRAUN 20 · 220 HAFNARFJÖRÐUR · KENNIT. 710796-2899  
vsb@vsb.is · Sími 555 9600 · Fax 555 8610 · www.vsb.is

Áritun sérhönnuðar  
BJÖRN GÚSTAFSSON Kt: 180550 4889

Verkefni  
REYKJAVÍKURVEGUR 74  
HAFNARFIRÐI

Verkihlut  
BURÐARVIRKI  
STÁLVIKKI, BITAR B1-B6  
SNID & SÉRMYNDIR

Hannað MS Teknað MS Yfirfarð MS Kvart 1:20 / A1 Síða -

Daga. 23.09.05 Verkefni 03796 Teikning B434 Útgáfa

Þvingingafulltrúi Hafnarfjarðar  
30. MAJ. 2005

\\vsn\master\werk\0309\03796\03796-Reykjavikurvegur 74\Ghana\B4\03796\_B434-435.dwg