


LAGNIR, SNID, 1:20

GÓLFHITALAGNIR  
20x2,5 Pe-PEX c/c100 OG 150  
SJÁ SNID

Samþykkt þann  
13 SEPT. 2007  
Byggingulltrúinn í Hafnarfirði  
F.h. Sigurbjartur Halldórsson

GRUNNMYND 2 HÆÐAR 1:50

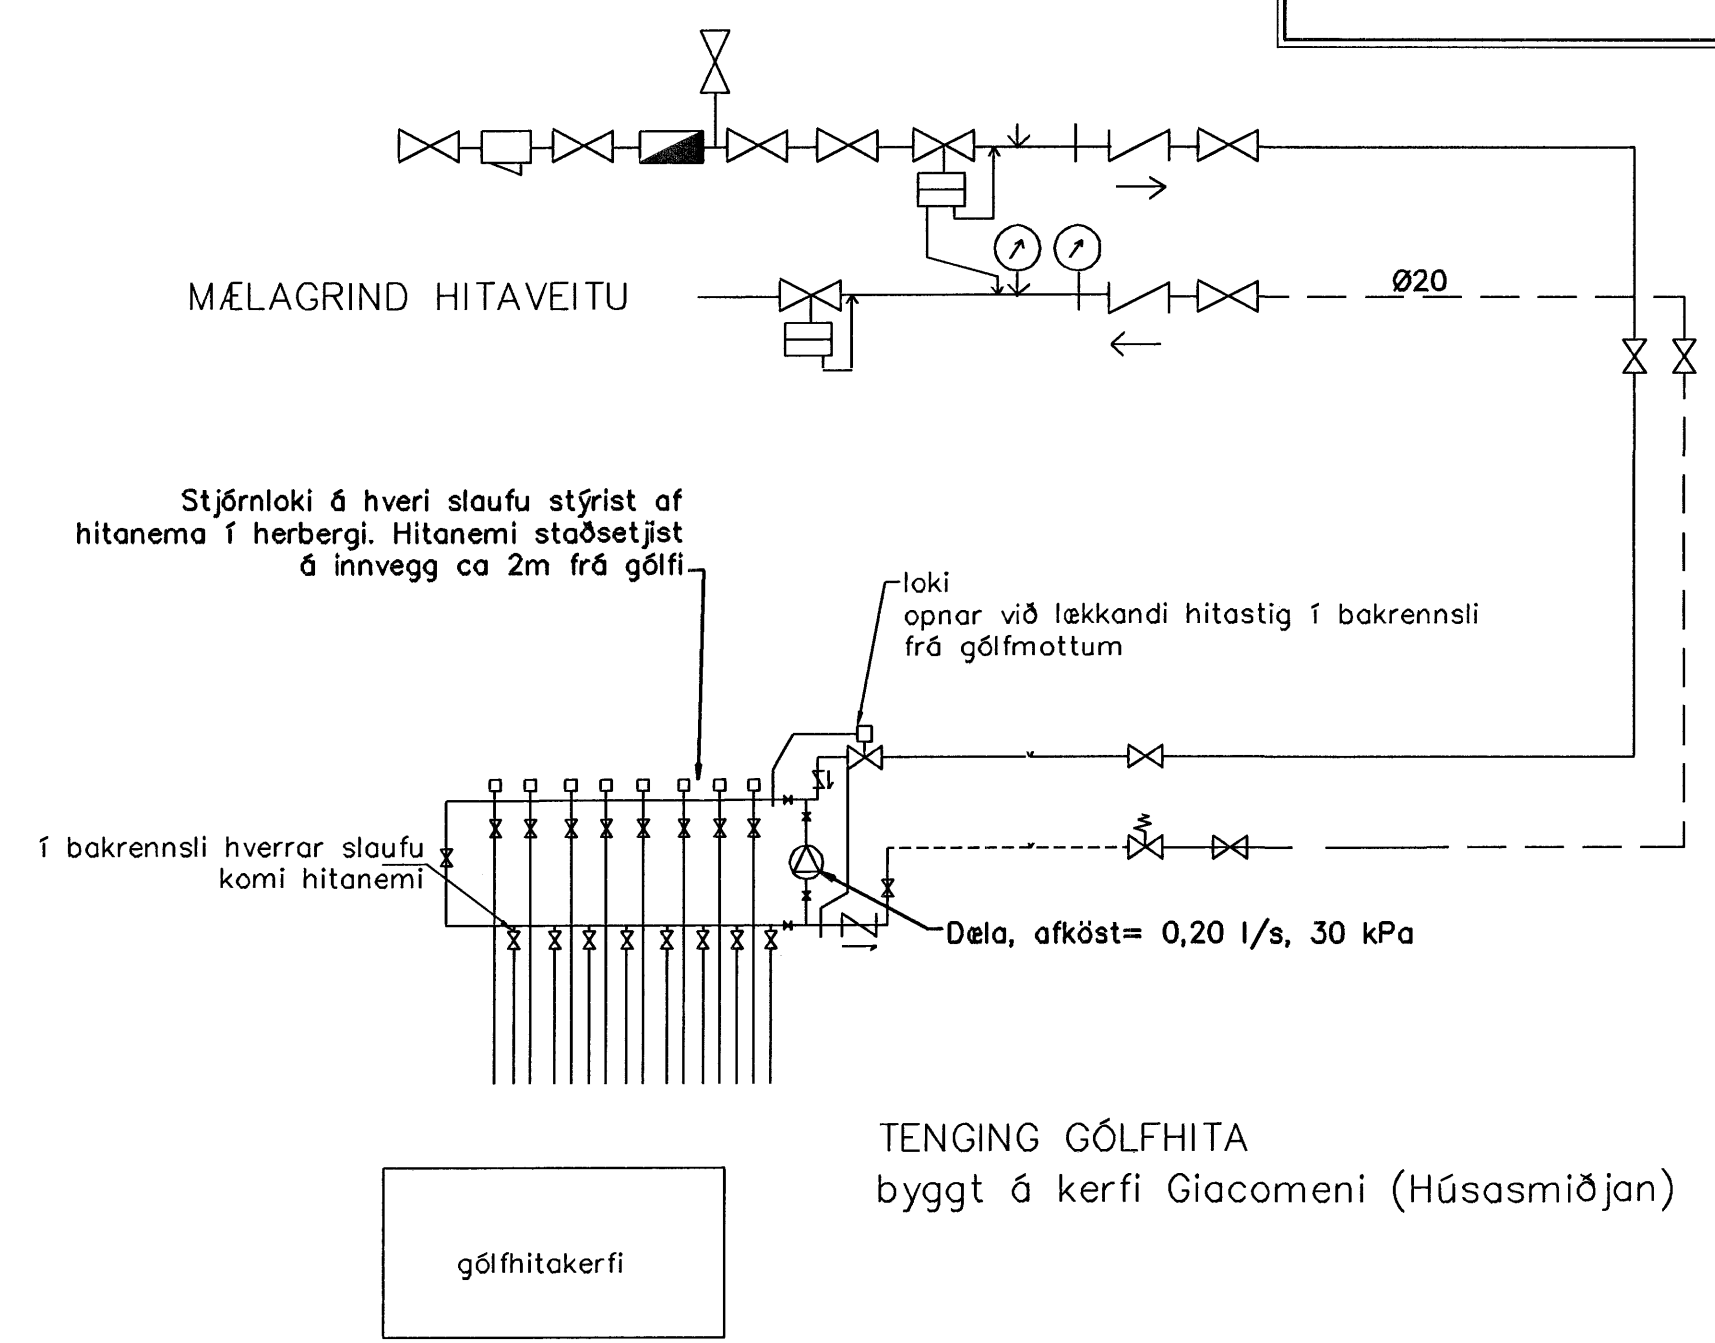

Br.	Dags.	Eðli breytinga	Sign.
Drekavellir 13 HAFNARFIRÐI			
GÓLFHITALAGNIR 2 HÆÐAR			
MKV. 1:50 1:20			
DAGS. sept 2007			
VERK NR. 2615			
TEIKN. NR. 2-06			
HANNAD SIG. ÞORLEIFSS. KT. 241148-3009			
TEIKNAD G.H.			
YFIRFÁRID			
<b>TEKNIÞJÓNUSTA</b> SIGURDAR ÞORLEIFSSONAR ehf STRANDGÖTU 11 220 HAFNARFIRÐI Sími 555-4255 FAX 565-2875 E-mail tsth@simnet.is			