

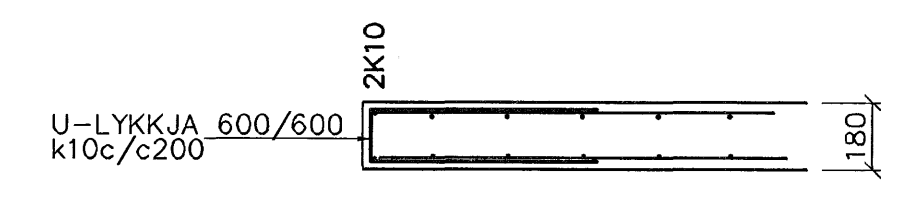


SÚLA S1 1:20

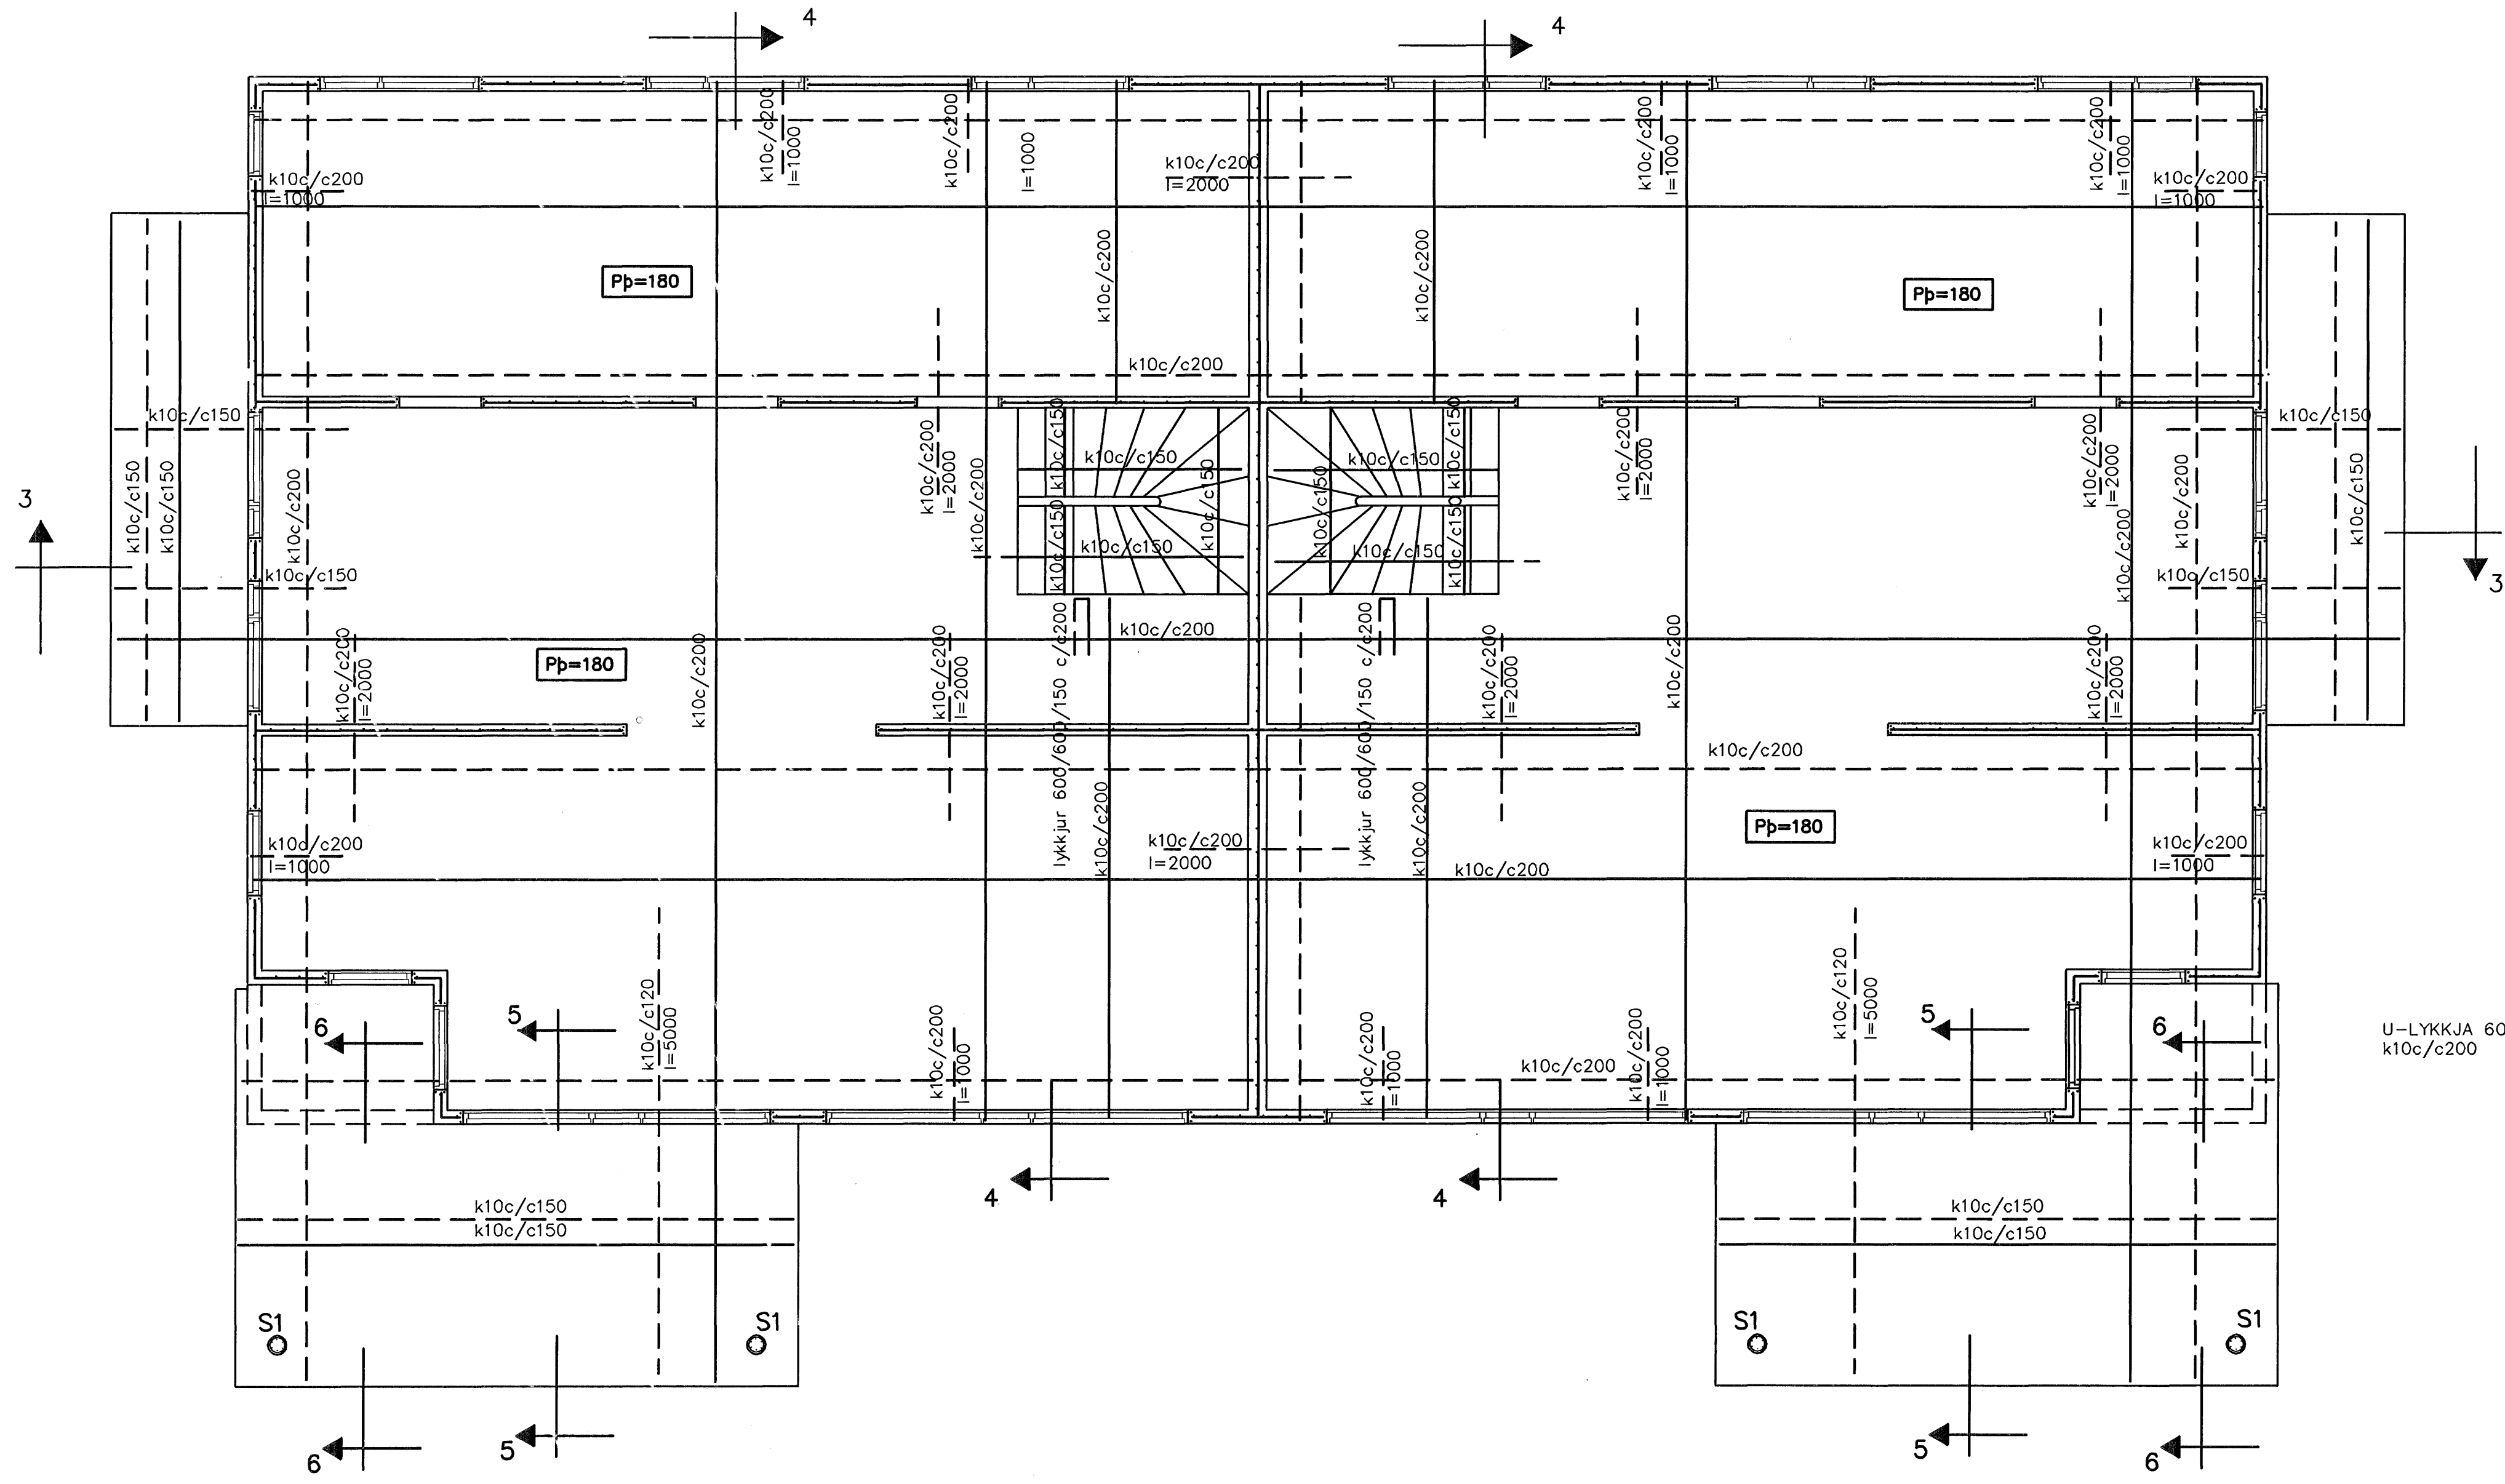


SNID 3 1:20

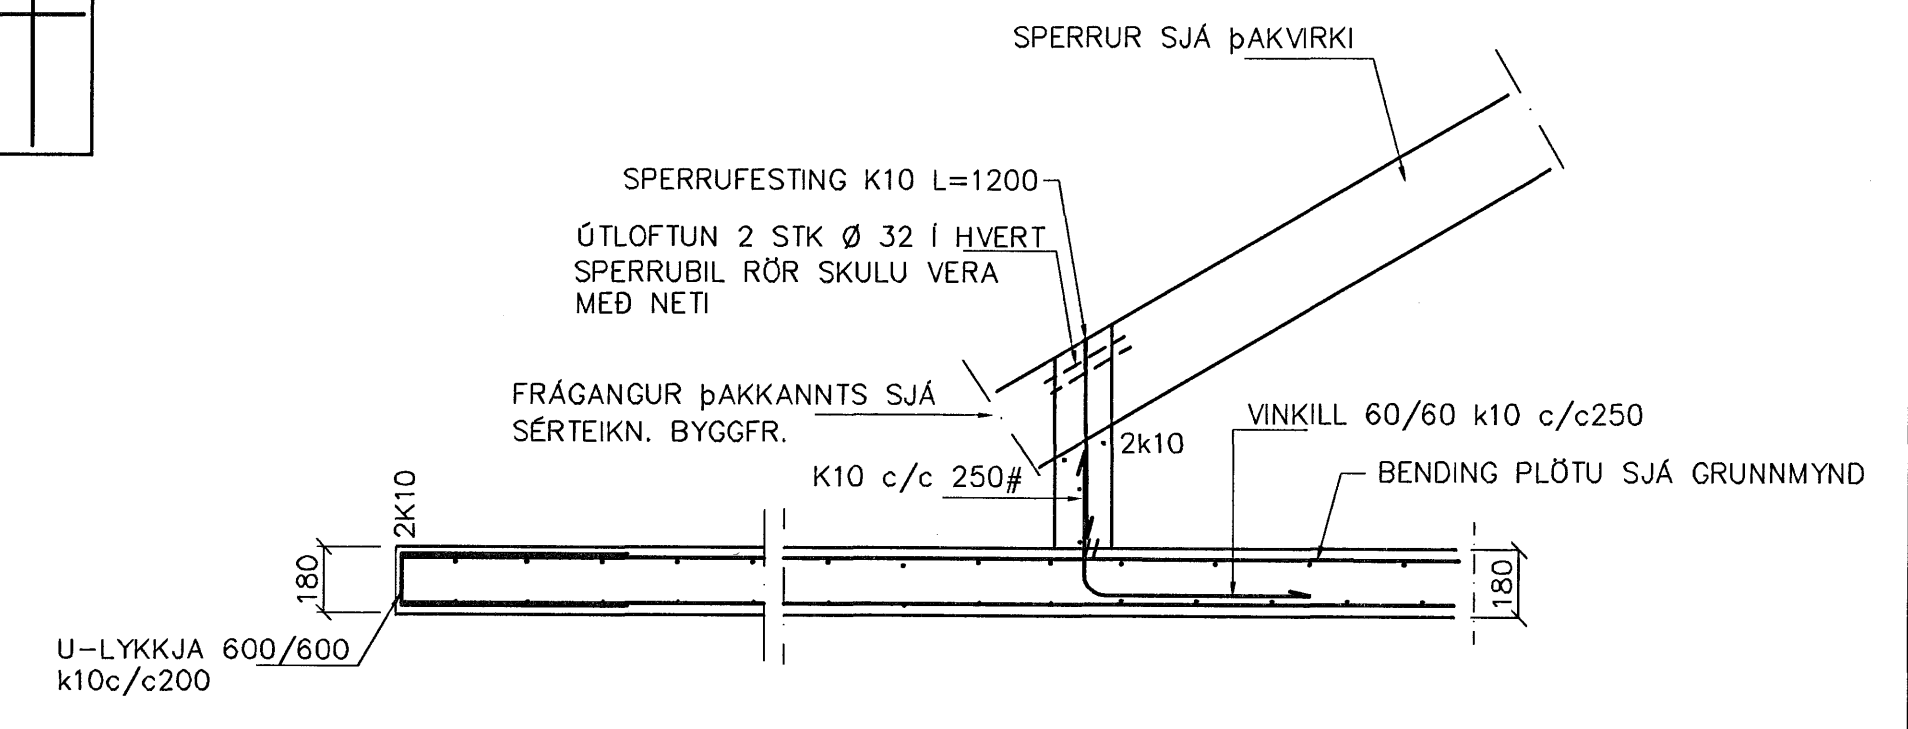


SNID 6-6 1:20

Samþykkt bann  
13 SEPT. 2007  
Byggingulltrúinn í Hafnarfirði  
F.h. Sigurbjartur Halldórsson

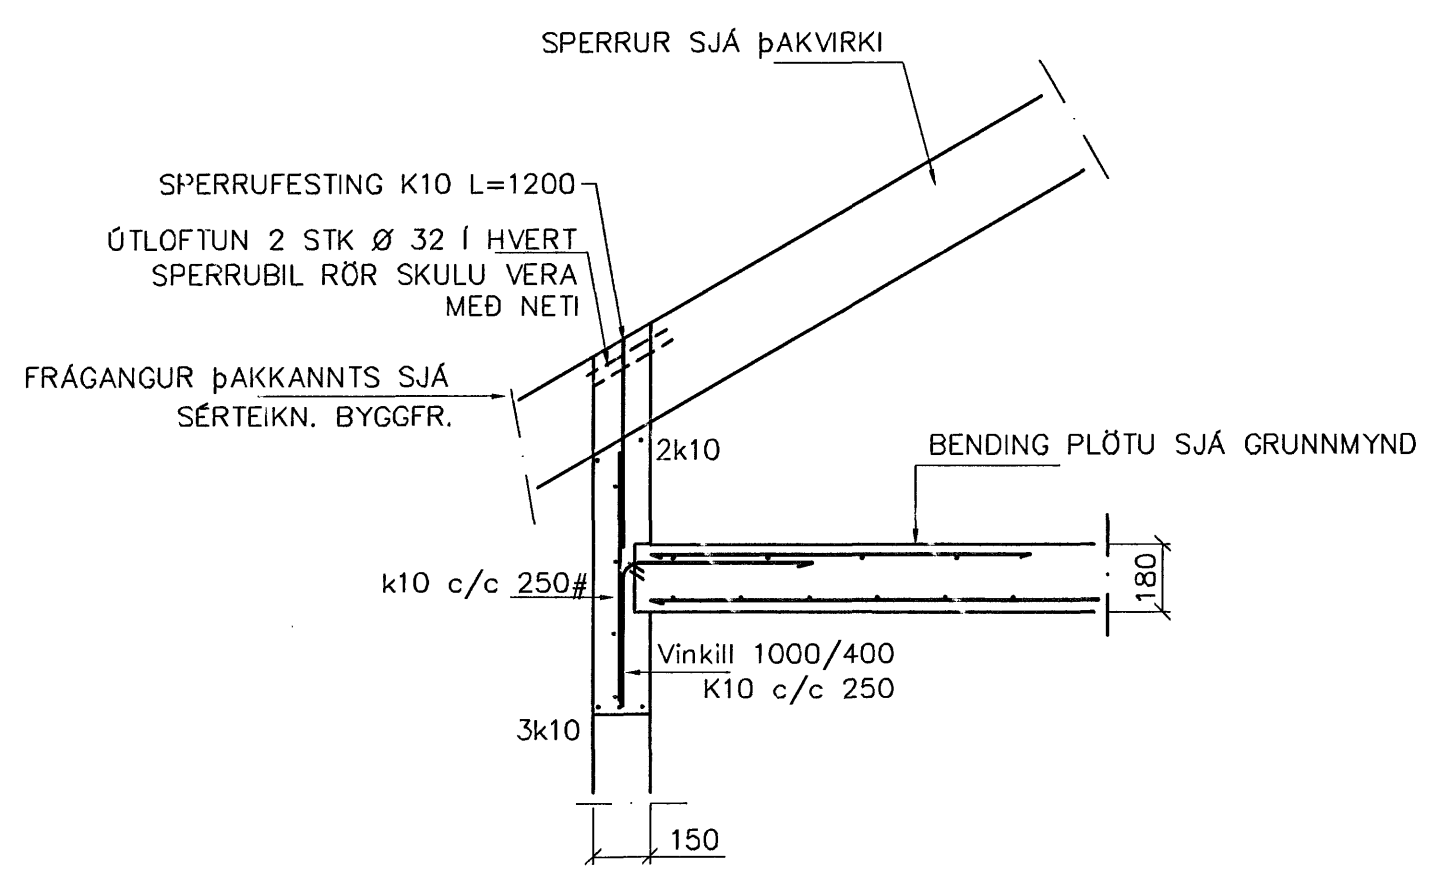

SNID 4 1:20

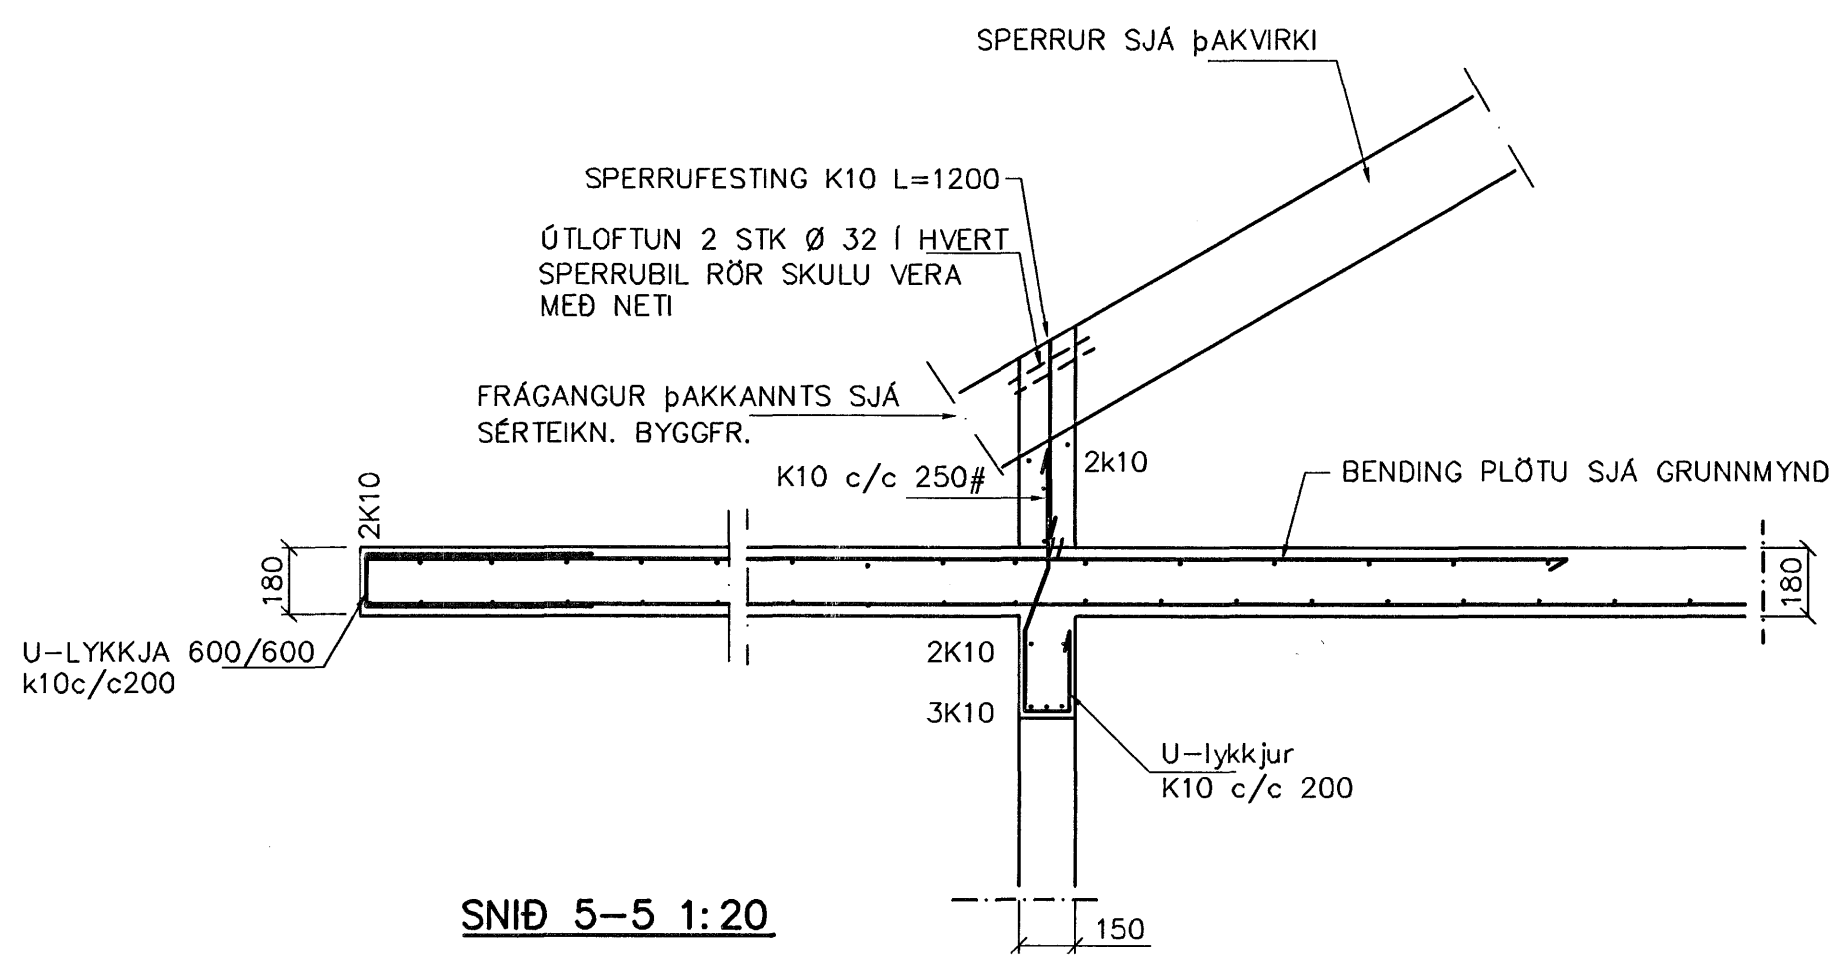

SNID 5-5 1:20

Br.	Dags.	Eðli breytinga	Sign

Drekavellir 13  
HAFNARFIRÐI  
BENDING VEGGJA 2 HÆÐAR  
BENDING PLÖTU YFIR 2 HÆÐ

MKV. 1:50 1:20  
DAGS. sept 2007  
VERK NR. 2729  
TEIKN. NR. 1-03  
HANNAD SIG. ÞORLEIFSS. KT. 241148-3009  
TEIKNAD G.H.  
YFIRVARID  
TEKNIÞJÓNUSTA SIGURÐAR ÞORLEIFSSONAR ehf  
STRANDGÖTU 11 220 HAFNARFIRÐI  
SÍMI 555-4255 FAX 565-2875  
E-mail tsth@simnet.is