



A  
21 001  
21 002

Skurður A  
1:50

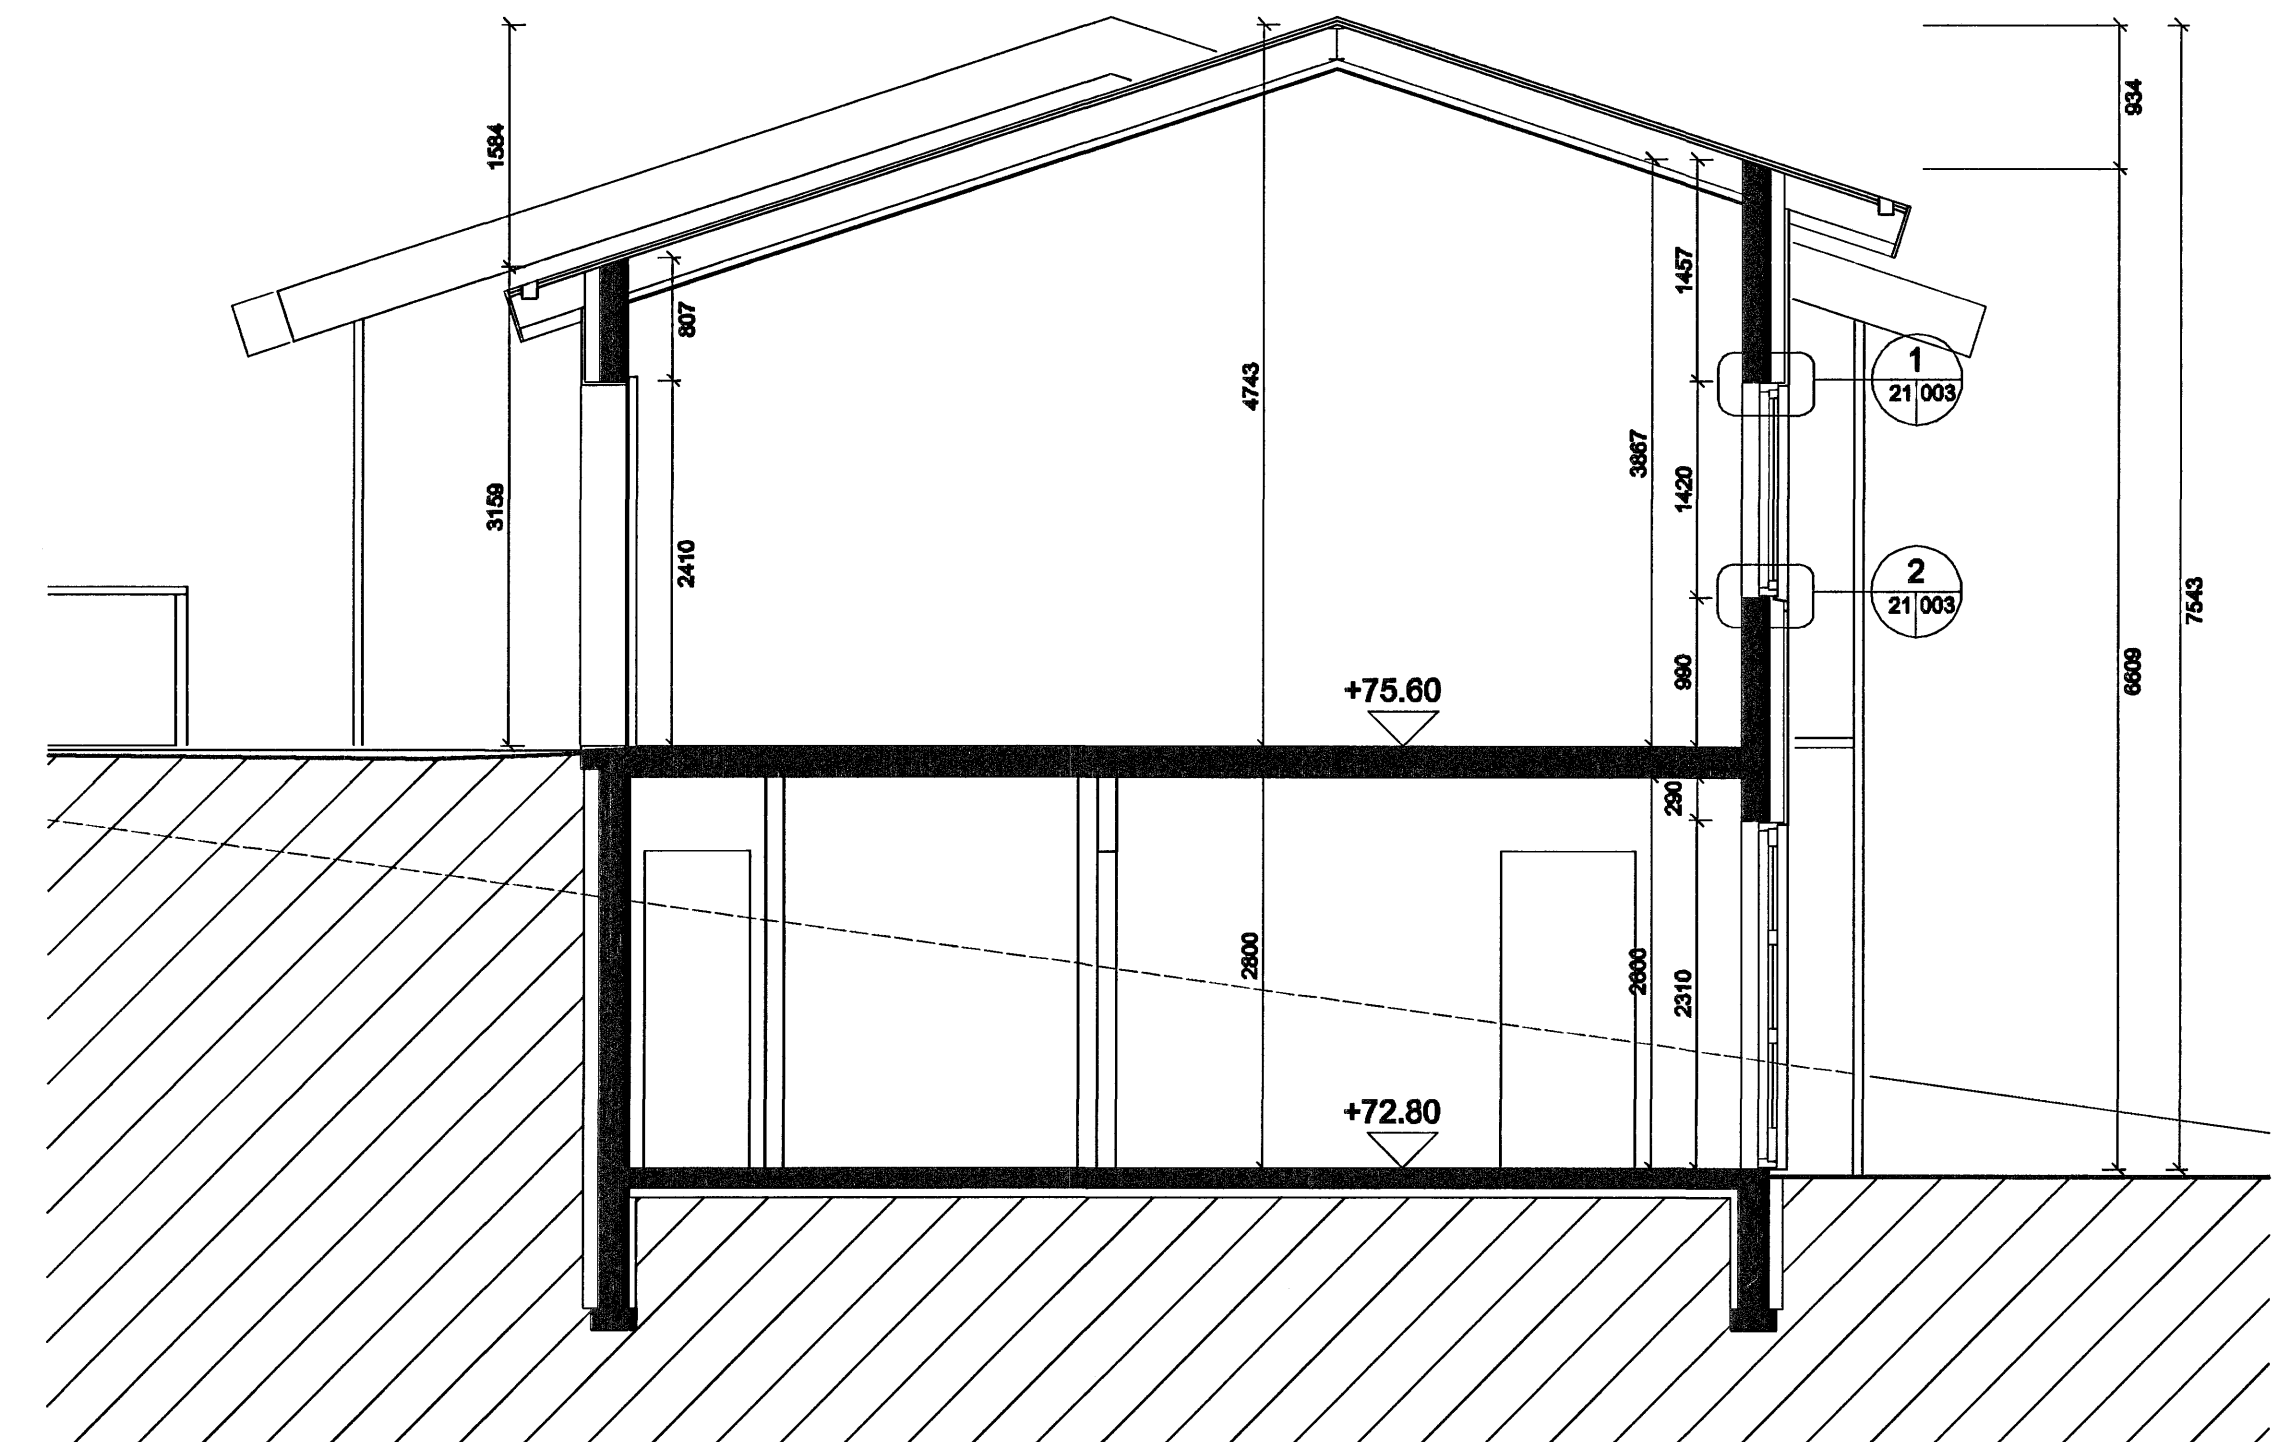


C  
21 001  
21 002

Skurður C  
1:50

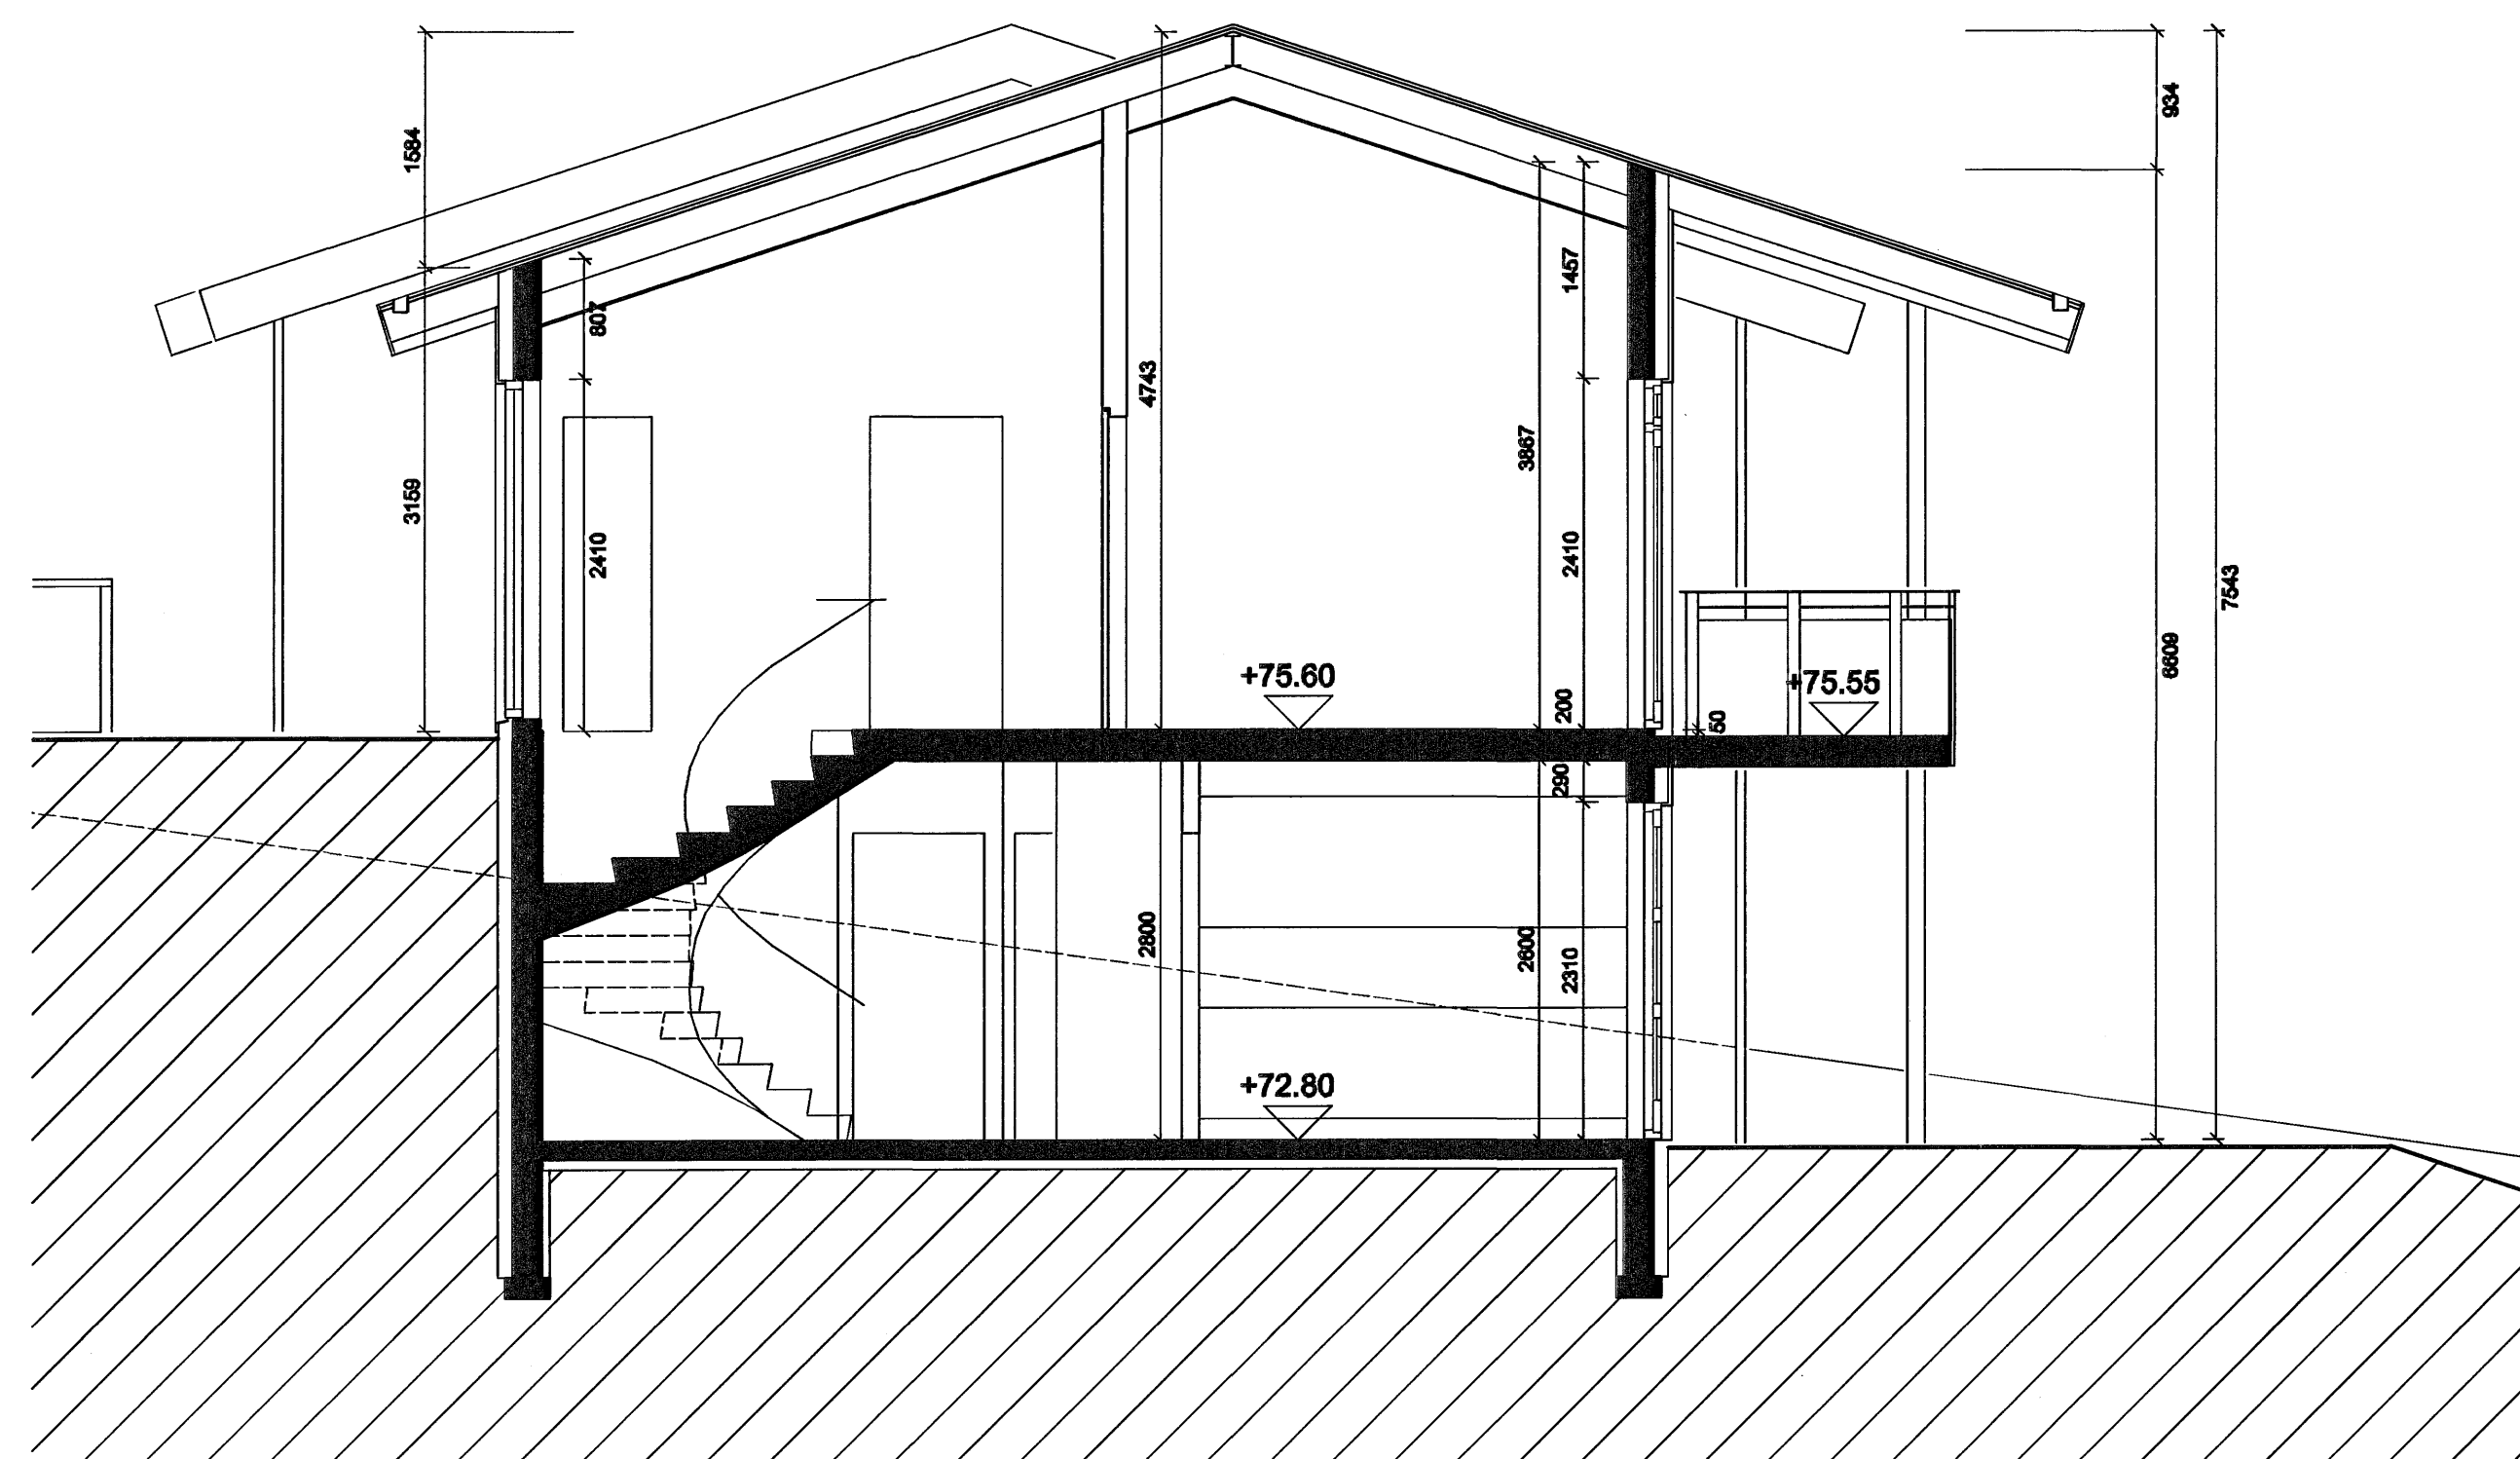


B  
21 001  
21 002

Skurður B  
1:50

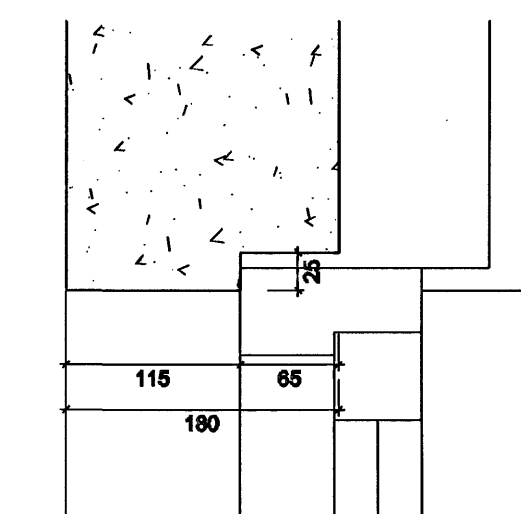

1  
21 003

Lóór. sérhl.  
1:5

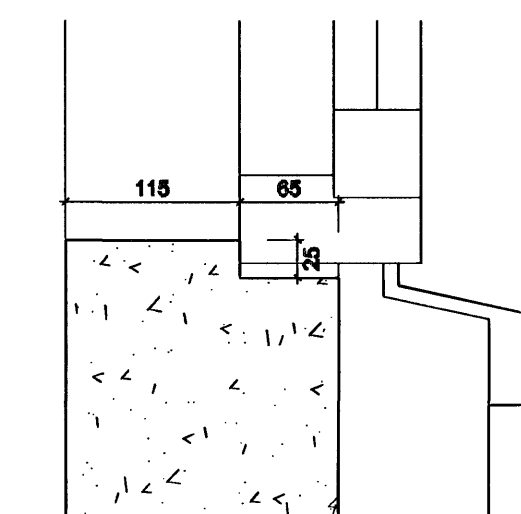

2  
21 003

Lóór. sérhl.  
1:5

Samþykkt þann  
06 SEPT. 2007  
Byggingfultrúinn í Hafnarfirði  
F.h. Sigurbjartur Halldórsson

Breytingar 4. júlí 2007  
- Lóórétur sérhl. 2/21-003

Árni Þór Helgason, arkitekt FSSA  
Vesturbráut 9, 220 Hafnarfjörður  
Símar: 565 7872/898 5338 Fax: 565 7872  
Netf: husallst@almnet.is  
Kt. 030755-3409

Furuás 15 og 17

Skurður  
Sérhlutar

Mælikv (A1): 1:50  
1:5

Telkn nr. 21 - 003  
Nr. x af x

*Árni Þór Helgason*

Dags. 21. feb. 2007