




Plata **K12**
1:25
2 STK

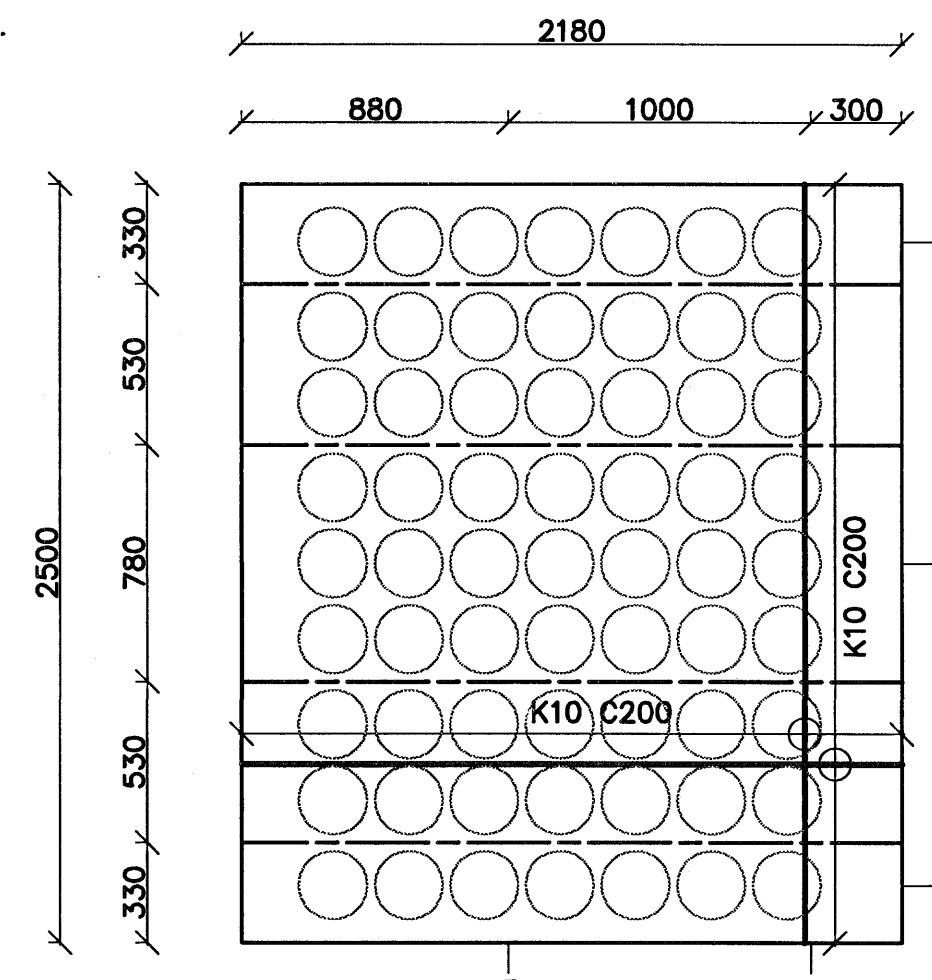


Plata **K17**
1:25
2 STK

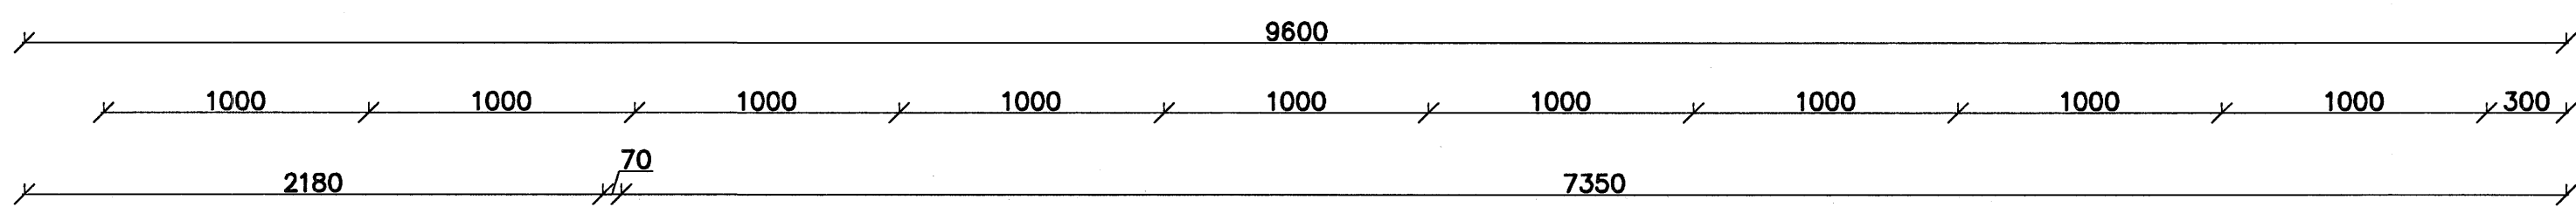

Plata **K13**
1:25
2 STK

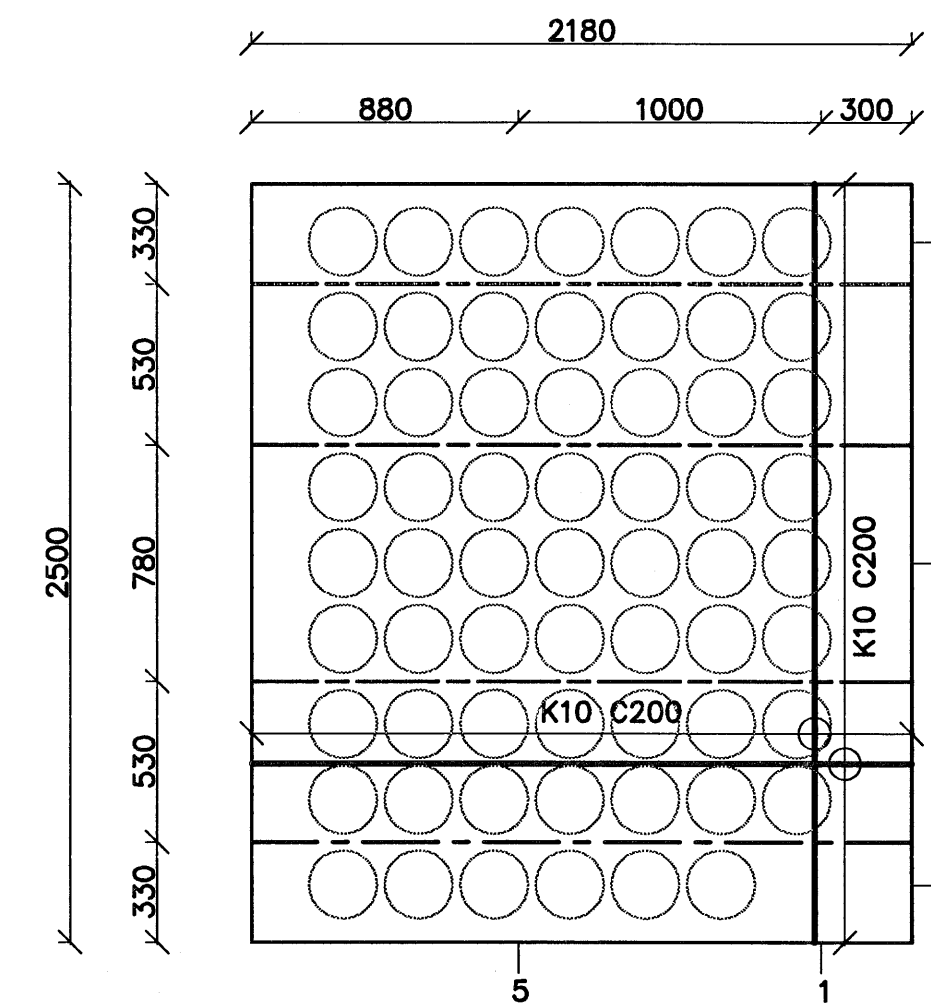

Plata **K18**
1:25
2 STK

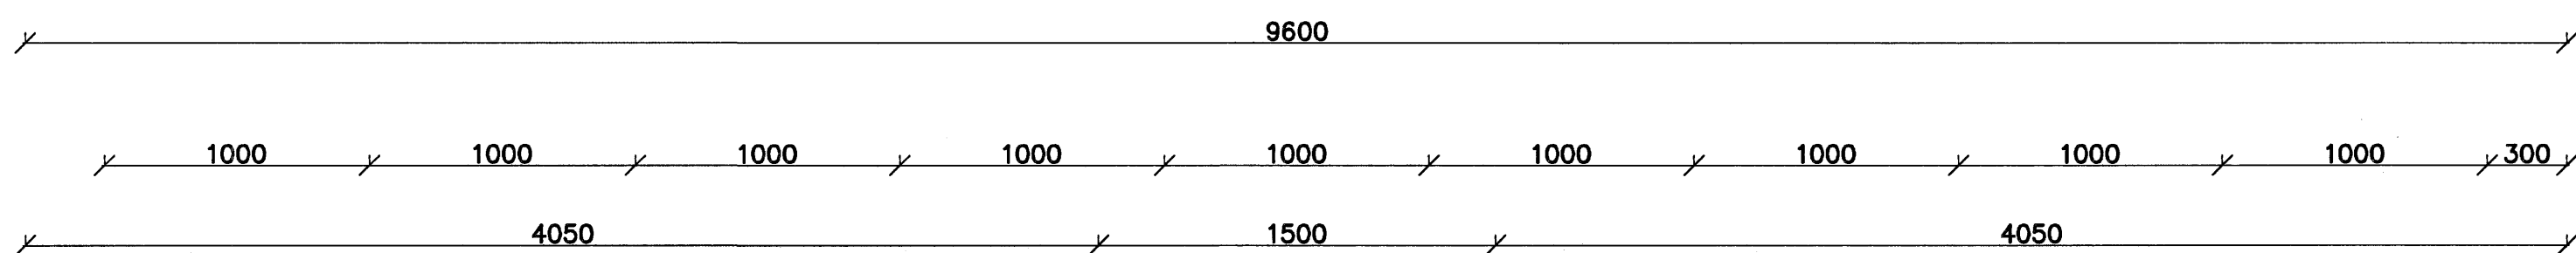


Plata **K14**
1:25
2 STK

Samþykkt þann
04 SEPT. 2007
Byggingulltrúinn í Hafnarfirði
F.h. Sigurbjartur Halldórsson

Áritun samræmingarhönnuðar

ÖTI INNI
ARKITEKTAR
Jón Þór Þorvaldsson AÍ, FSSA
Kb. 0212567579
Jón Þór Þorvaldsson

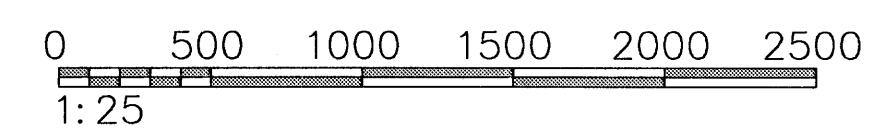

Nr.	Dags.	Breyting.	Af.
FJÖLHÖNNUN ehf. Stórhöfða 27, 110 Reykjavík Sími: 5250300 Fax: 5250309 Netfang: fjolhonnun@fjolhonnun.is			Nr: 27-04
Norðurhella 8, Hafnarfirði			Kvarðar 1:25
Reikn. KA	Teikn. KA	Nr. 07-119	Dags. 13.07.07
Samþ. Kristján Þorvaldsson		Kennitala: 051257-6349	