




Langsnið í stiga  
1:20

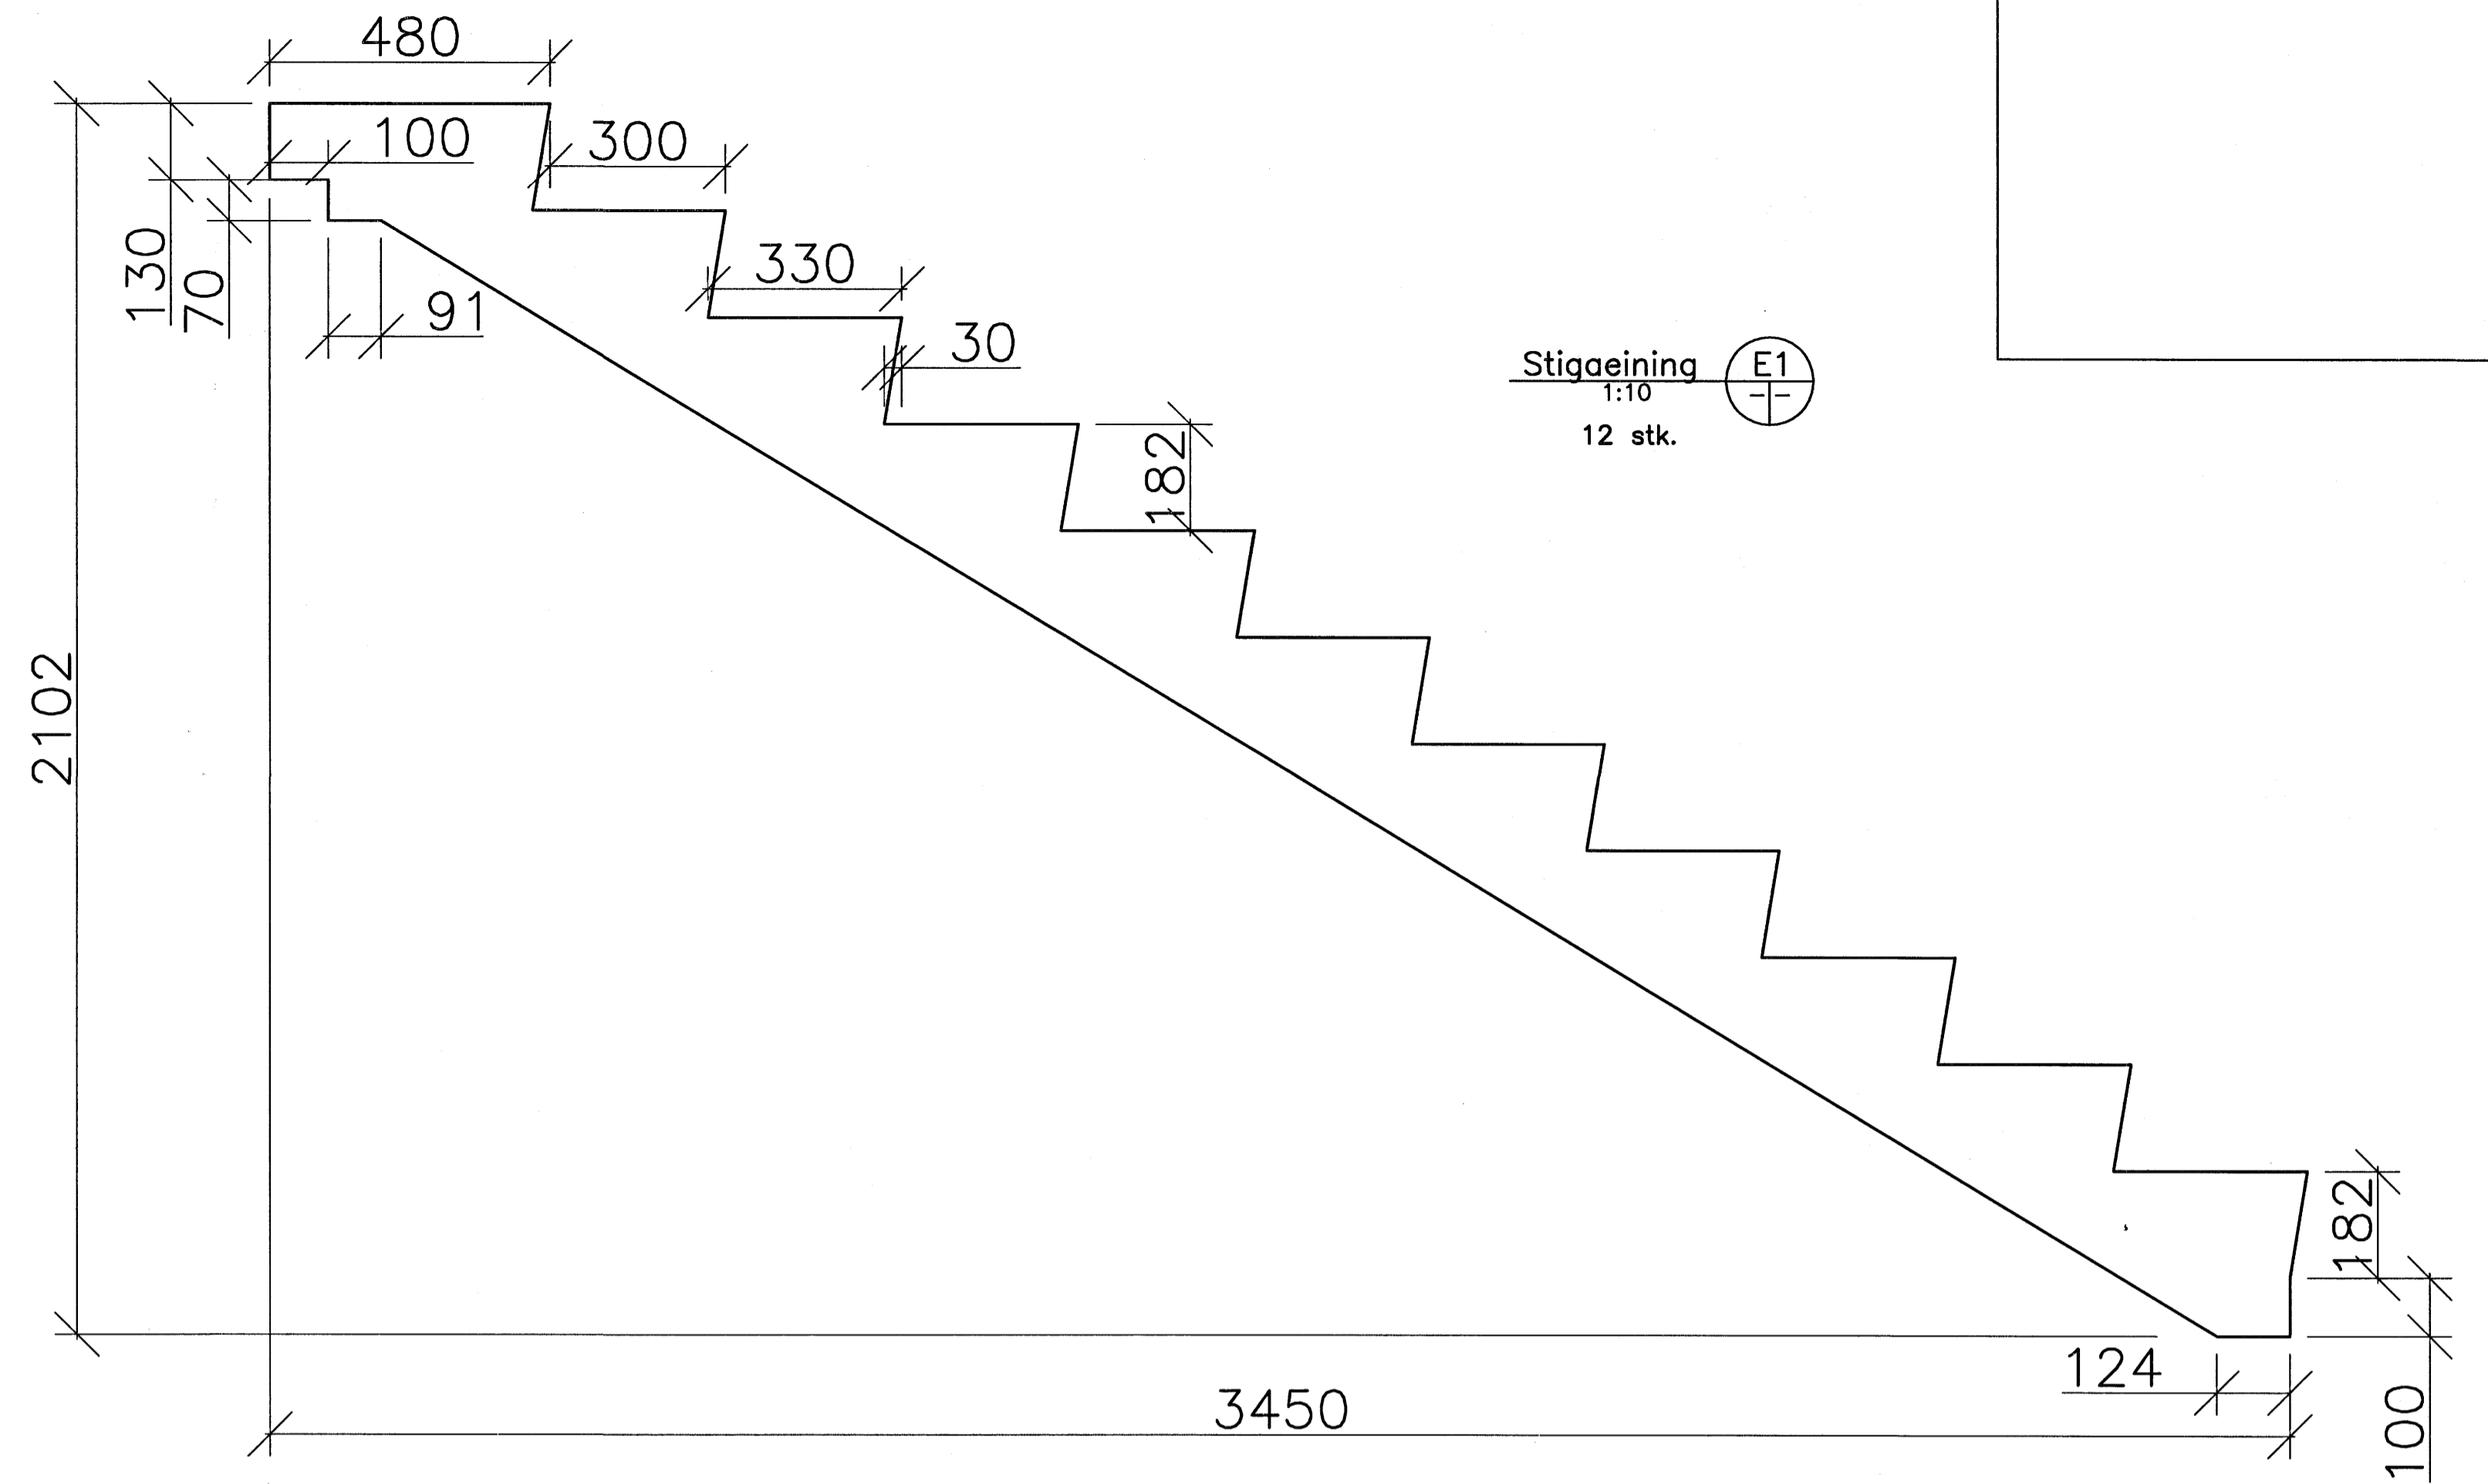


Stigaeining E1  
1:10  
12 stk.

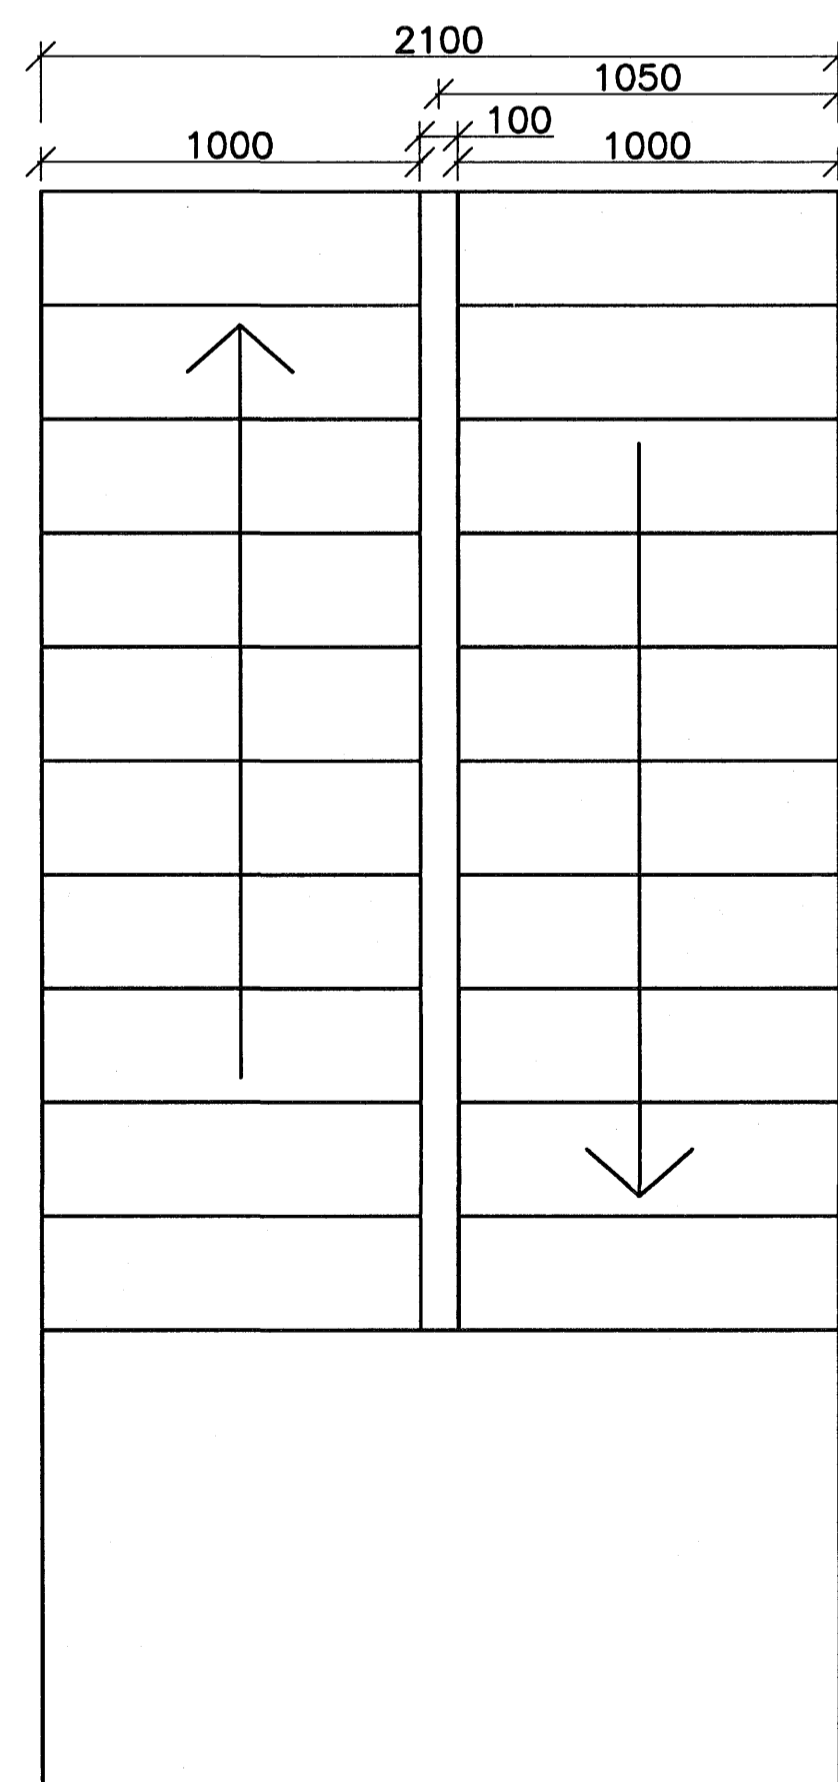

Grunnmynd stiga  
1:20


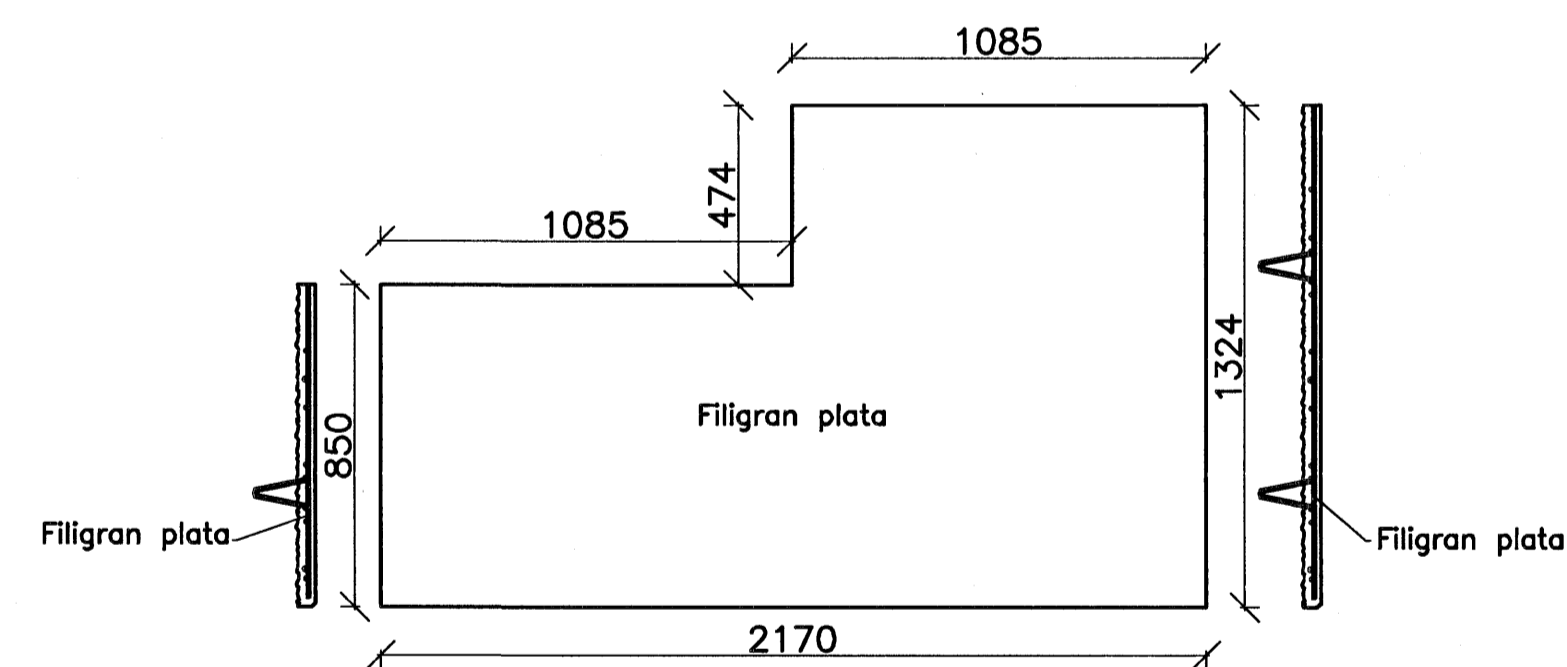


Eining E2  
1:20  
6 stk.

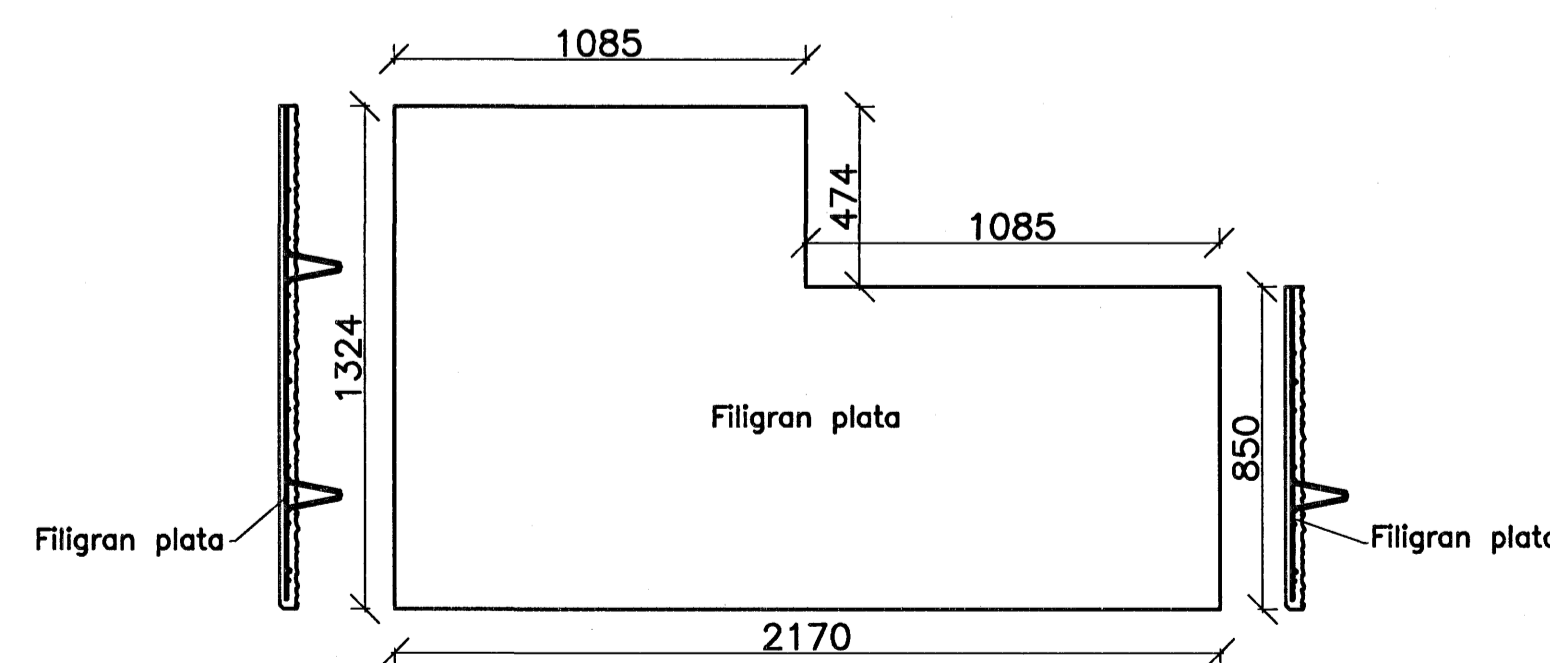

Eining E3  
1:20  
6 stk.

Sambykkt þann  
04 SEPT. 2007  
Byggingulltrúnn í Hafnarfirði  
F.h. Sigurbjartur Halldórsson

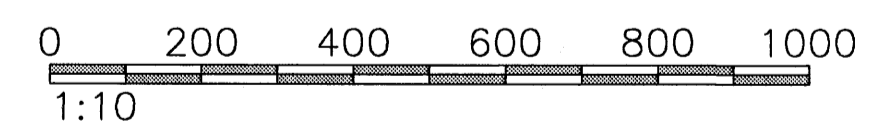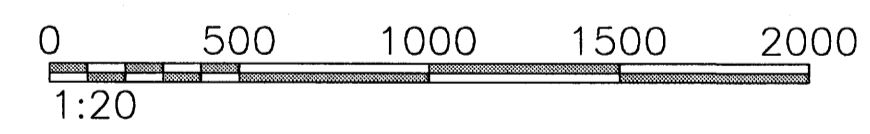

Áritun samræmingarhönnuðar

Nr.	Dags.	Breyting.	Af.
<b>FJÖLHÖNNUN</b> ARKITEKTAR <small>Verkfræðisstofa ehf.</small> Stórhöfða 27, 110 Reykjavík Sími: 5250300 Fax: 5250309 Netfang: fjolhonnun@fjolhonnun.is			
<b>Norðurhella 8, Hafnarfirði</b>			NR: 24-01
Burðarþol Stigi			Kvarðar 1:10, 1:20
Reikn. HÓ	Telkn. HÓ	Nr. 07-119	Dags. 2.08.07
Samb. Kristján Björnsson		Kennitala: 051257-6349	

ÚTI JNNI  
ARKITEKTAR  
Jón Þór Þorvaldsson AÍ, FSSA  
Kt. 0212567579  
*Jón Þór Þorvaldsson*