


Eining 13  
1:25  
3stk.

Eining 14  
1:25  
3stk.

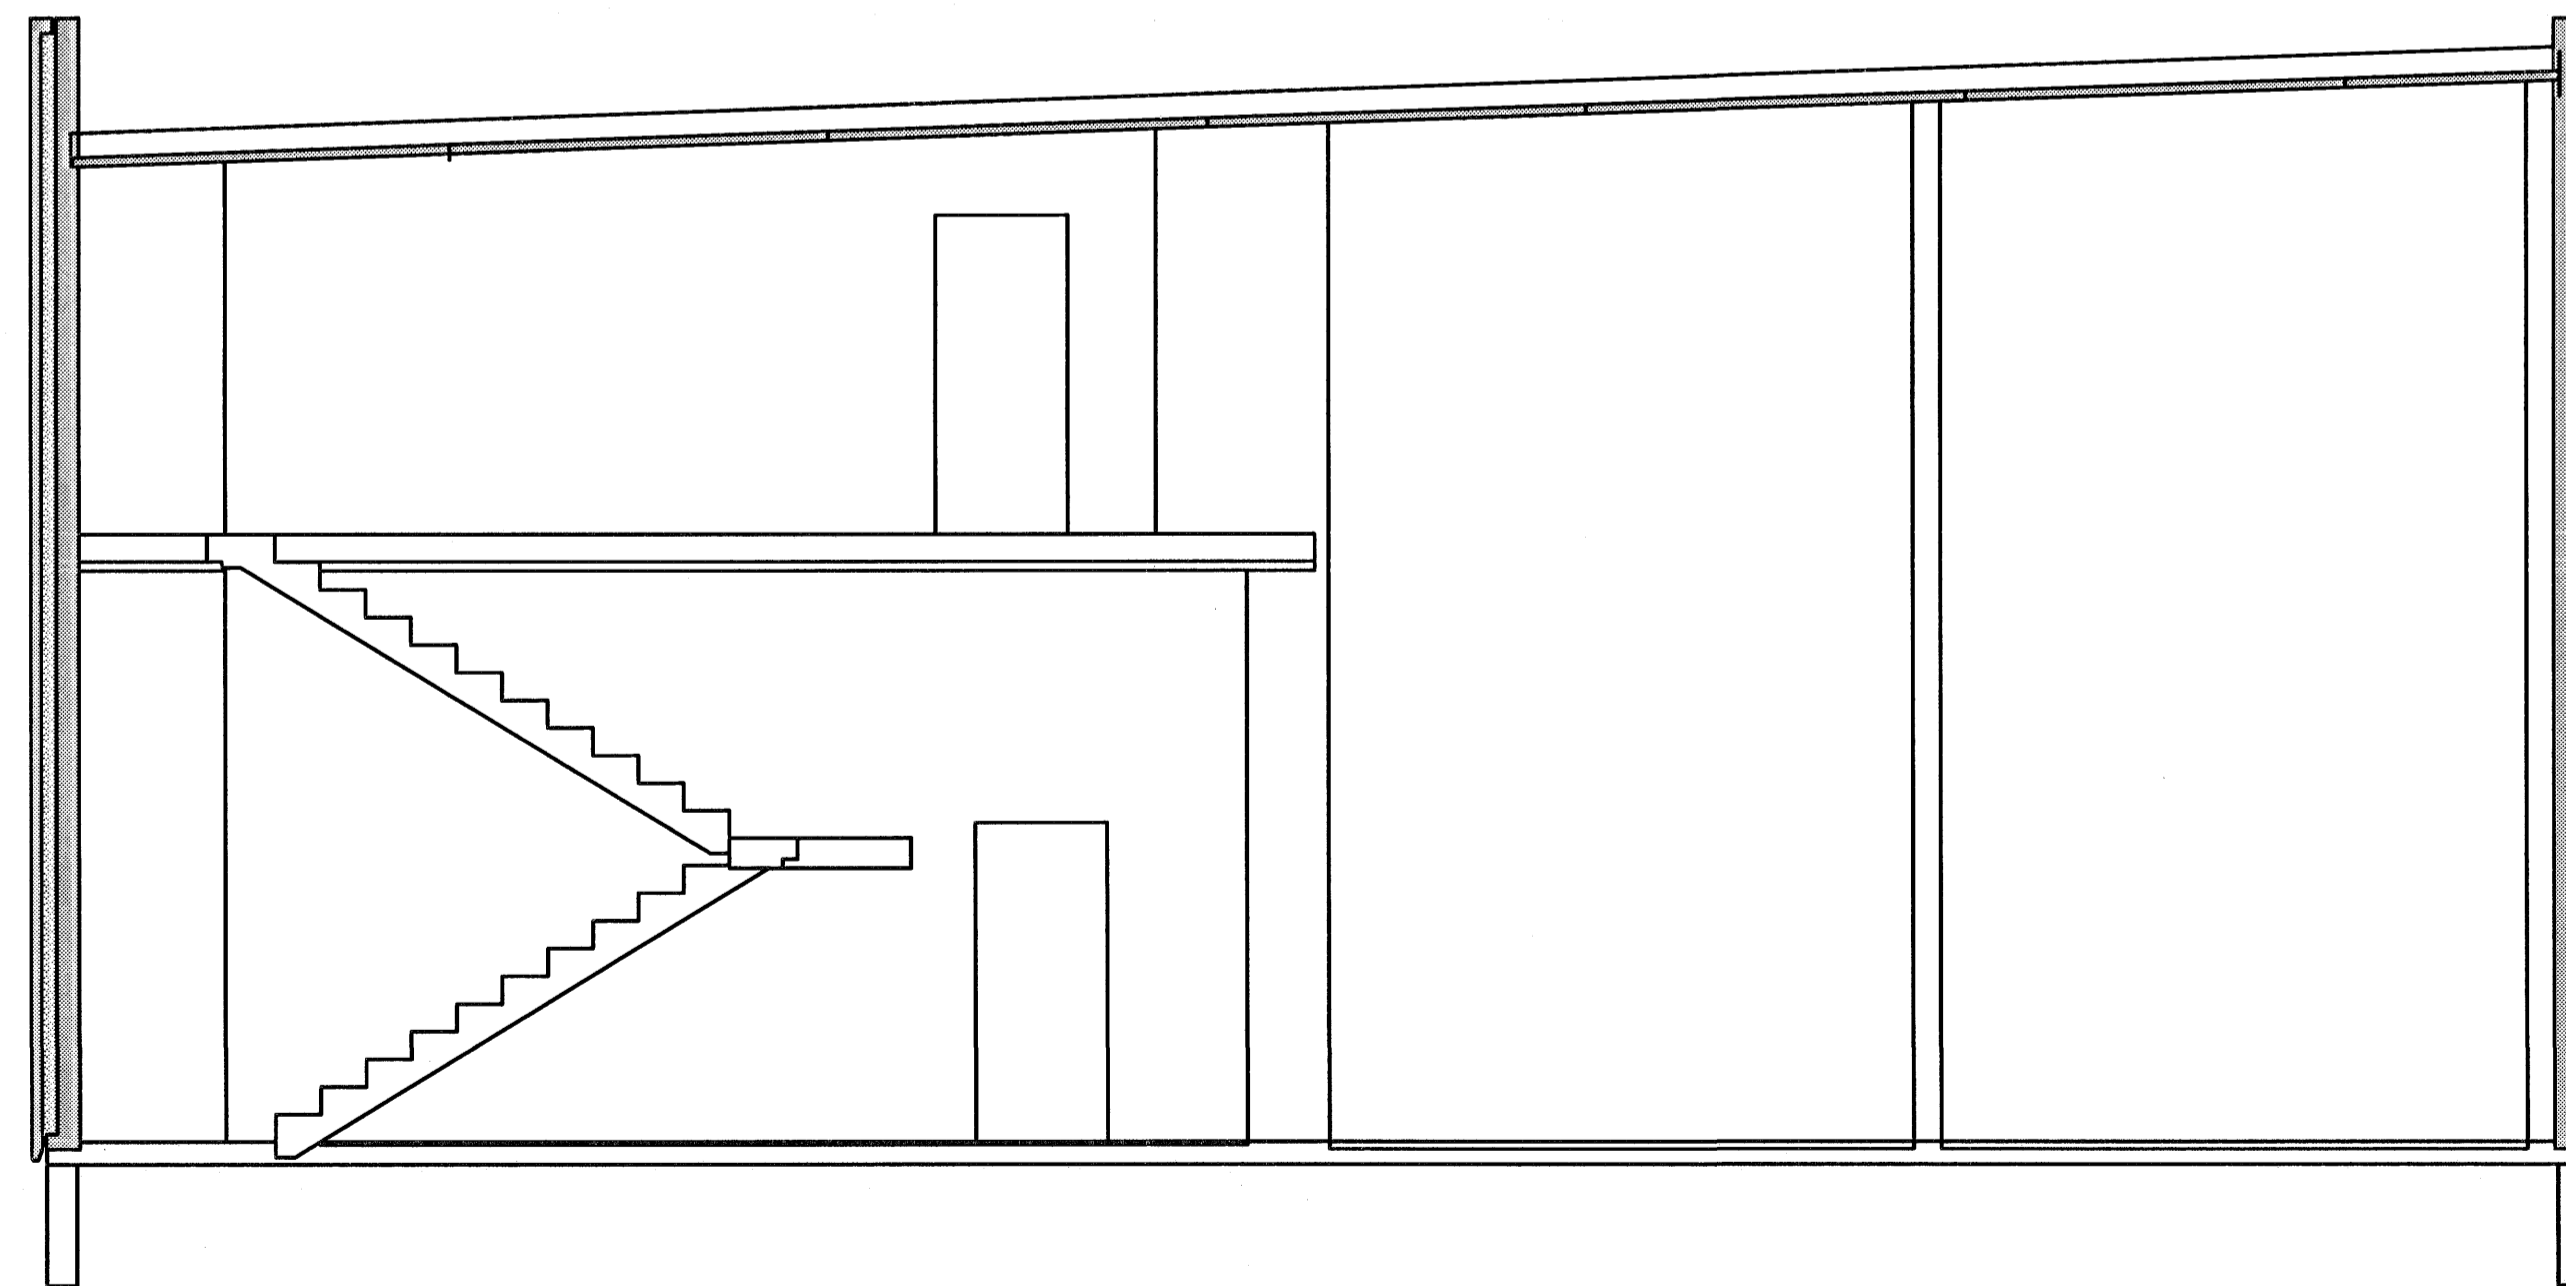

Snið  
1:50

Sambykkt þann  
04 SEPT. 2007  
Byggingfulltrúinn í Hafnarfirði  
F.h. Sigurbjartur Halldórsson

Áritun samræmingarhönnuðar

Nr.	Dags.	Breyting.	Af.
<b>FJÖLHÖNNUN ehf</b> Verkfræðistofa			Stórhöfða 27, 110 Reykjavík Sími: 5250300 Fax: 5250309 Netfang: fjolhonnun@fjolhonnun.is
Norðurhella 8, Hafnarfirði			NR: 21-15
Burðarþol Sérteikningar eininga			Kvarðar 1:100
Reikn. KA	Teikn. KA	Nr. 07-119	Dags. 13.07.07
Samb. <i>Kristján Þórunn</i>		Kennitala: 051257-6349	

ÖTI INNI  
ARKITEKTAR  
Jón Þór Þorvaldsson AÍ, FSSA  
KIC 021256 7579  
*Jón Þór Þorvaldsson*