

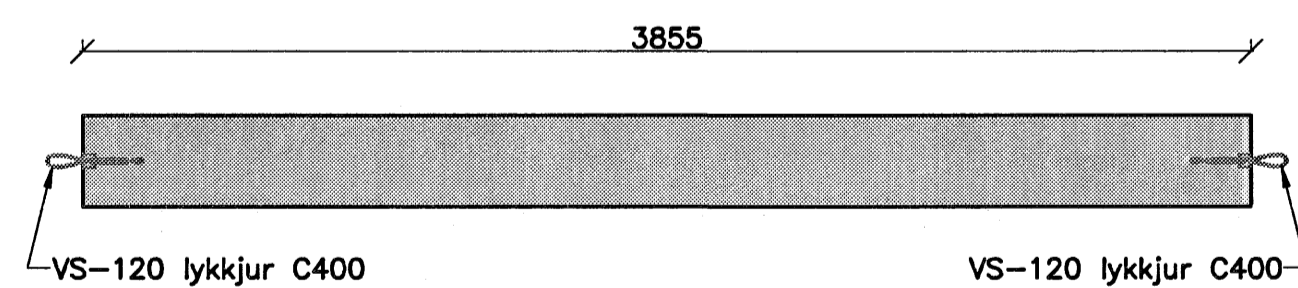
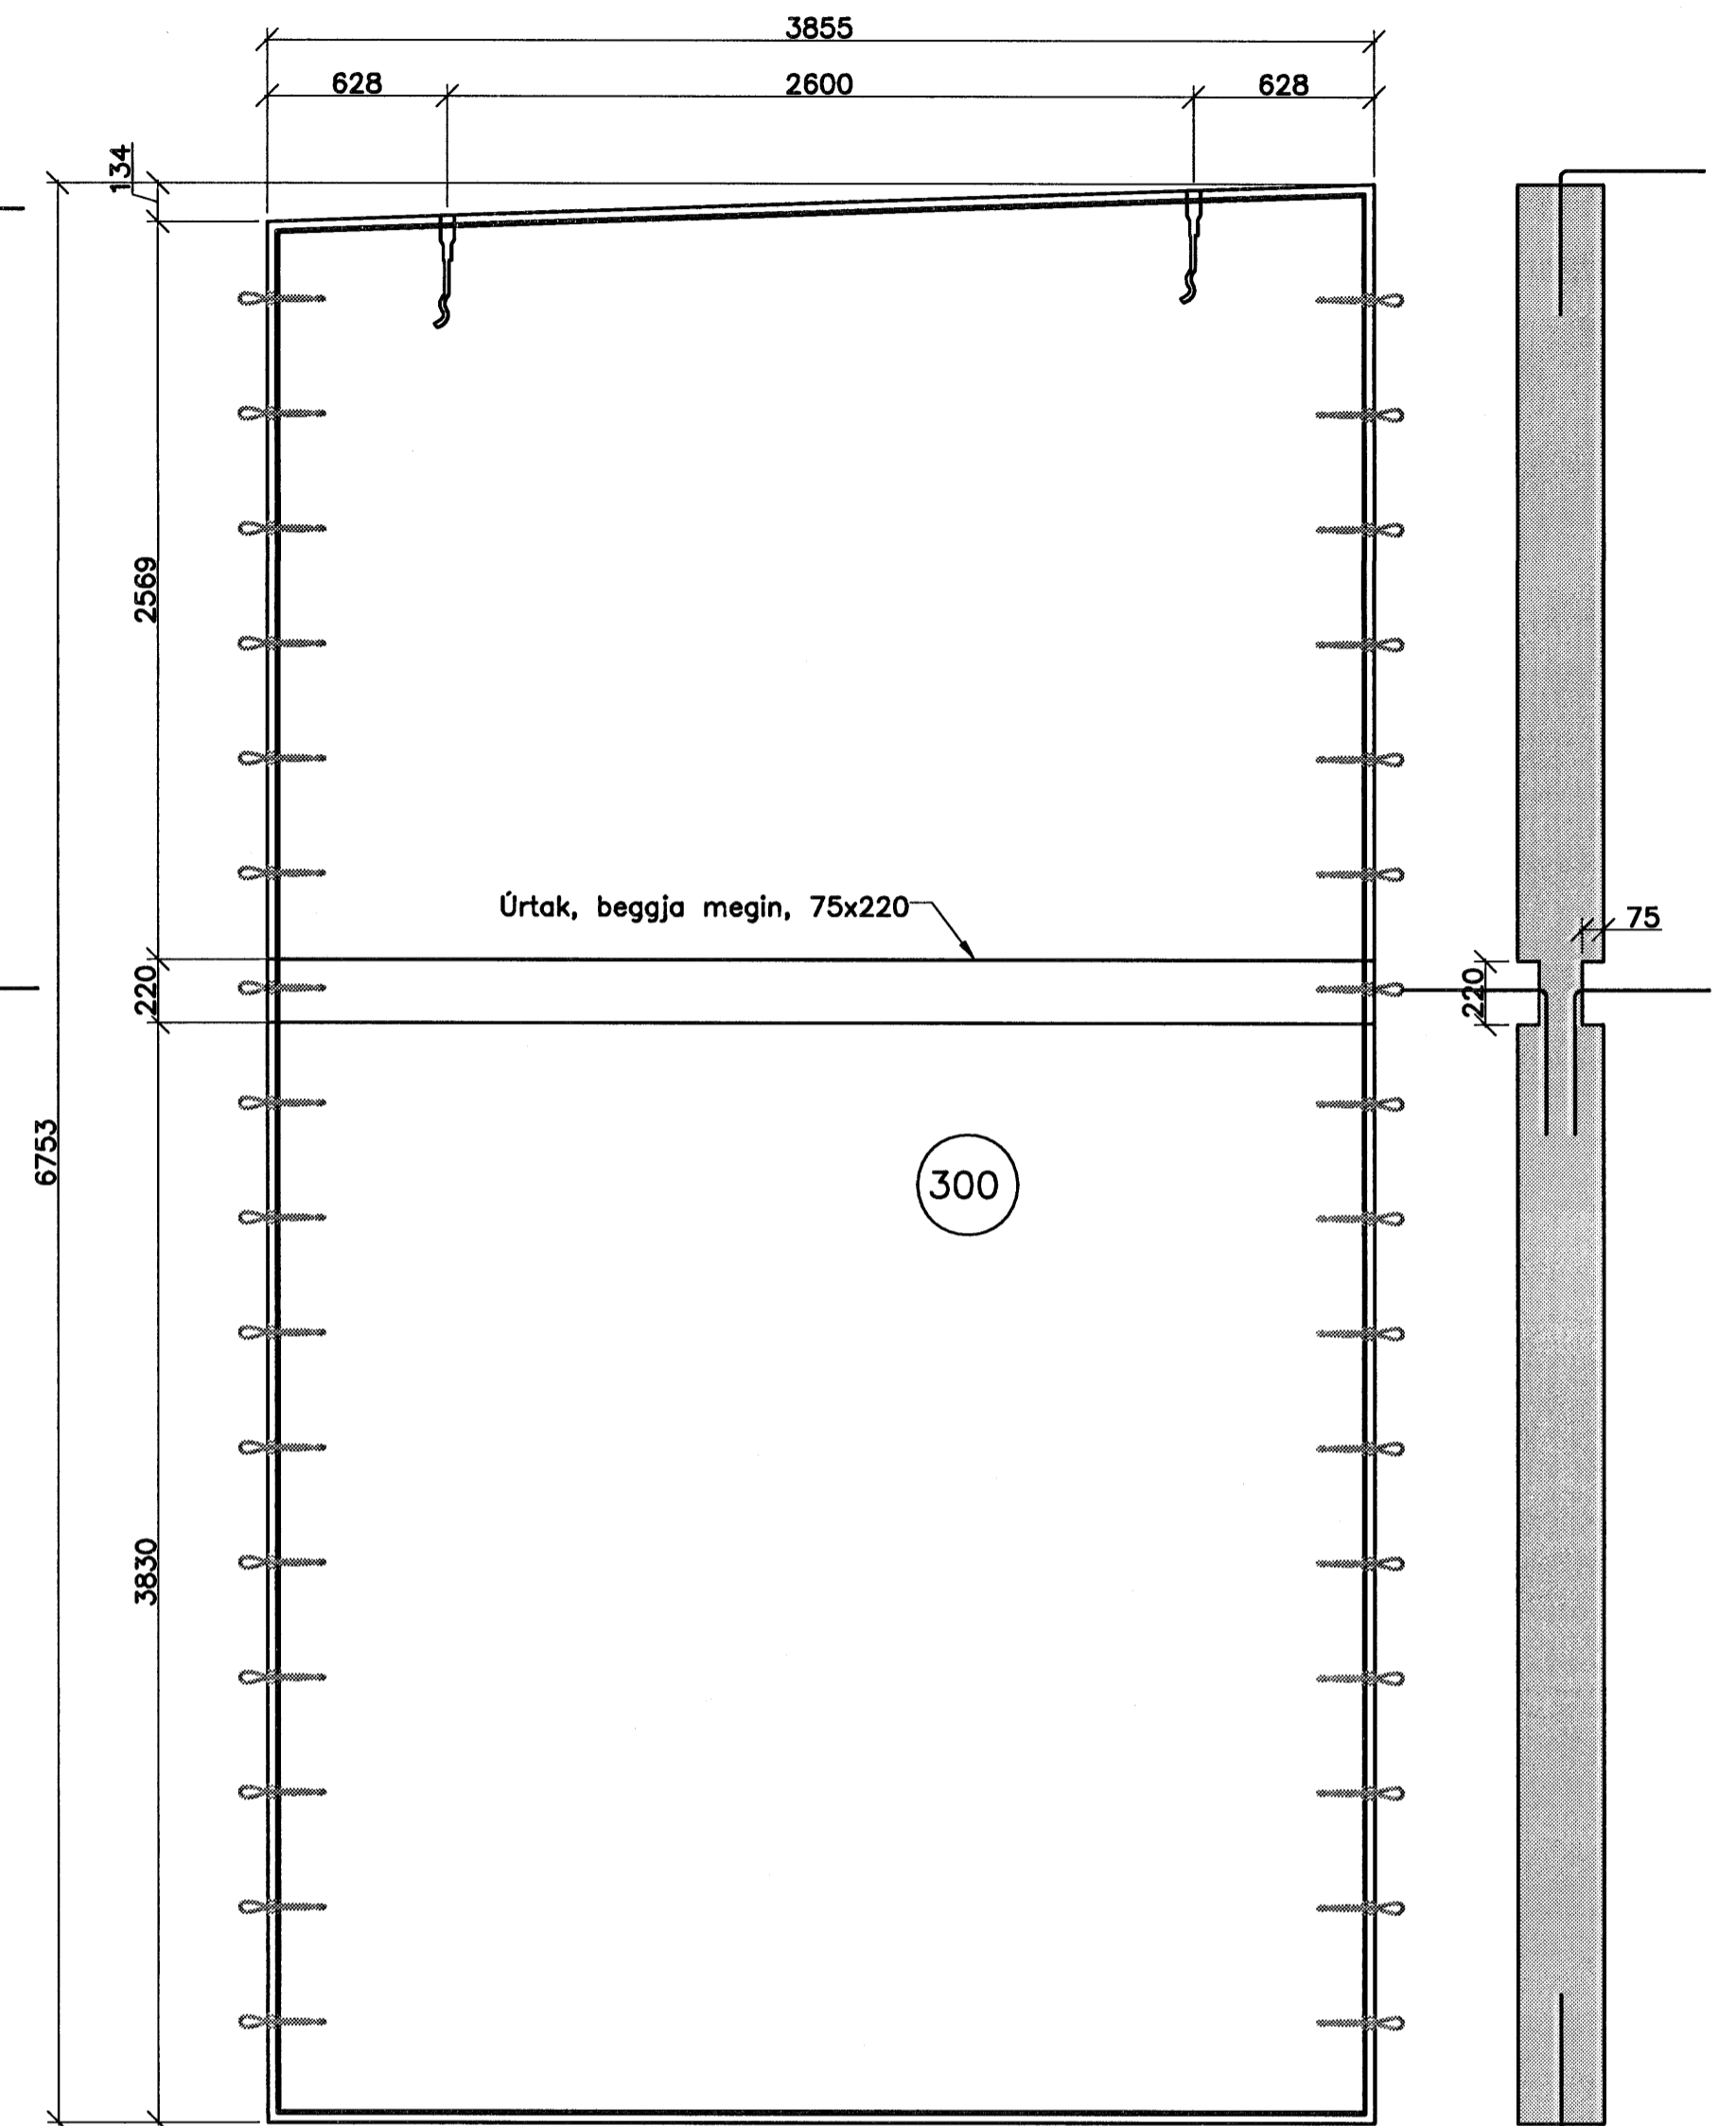
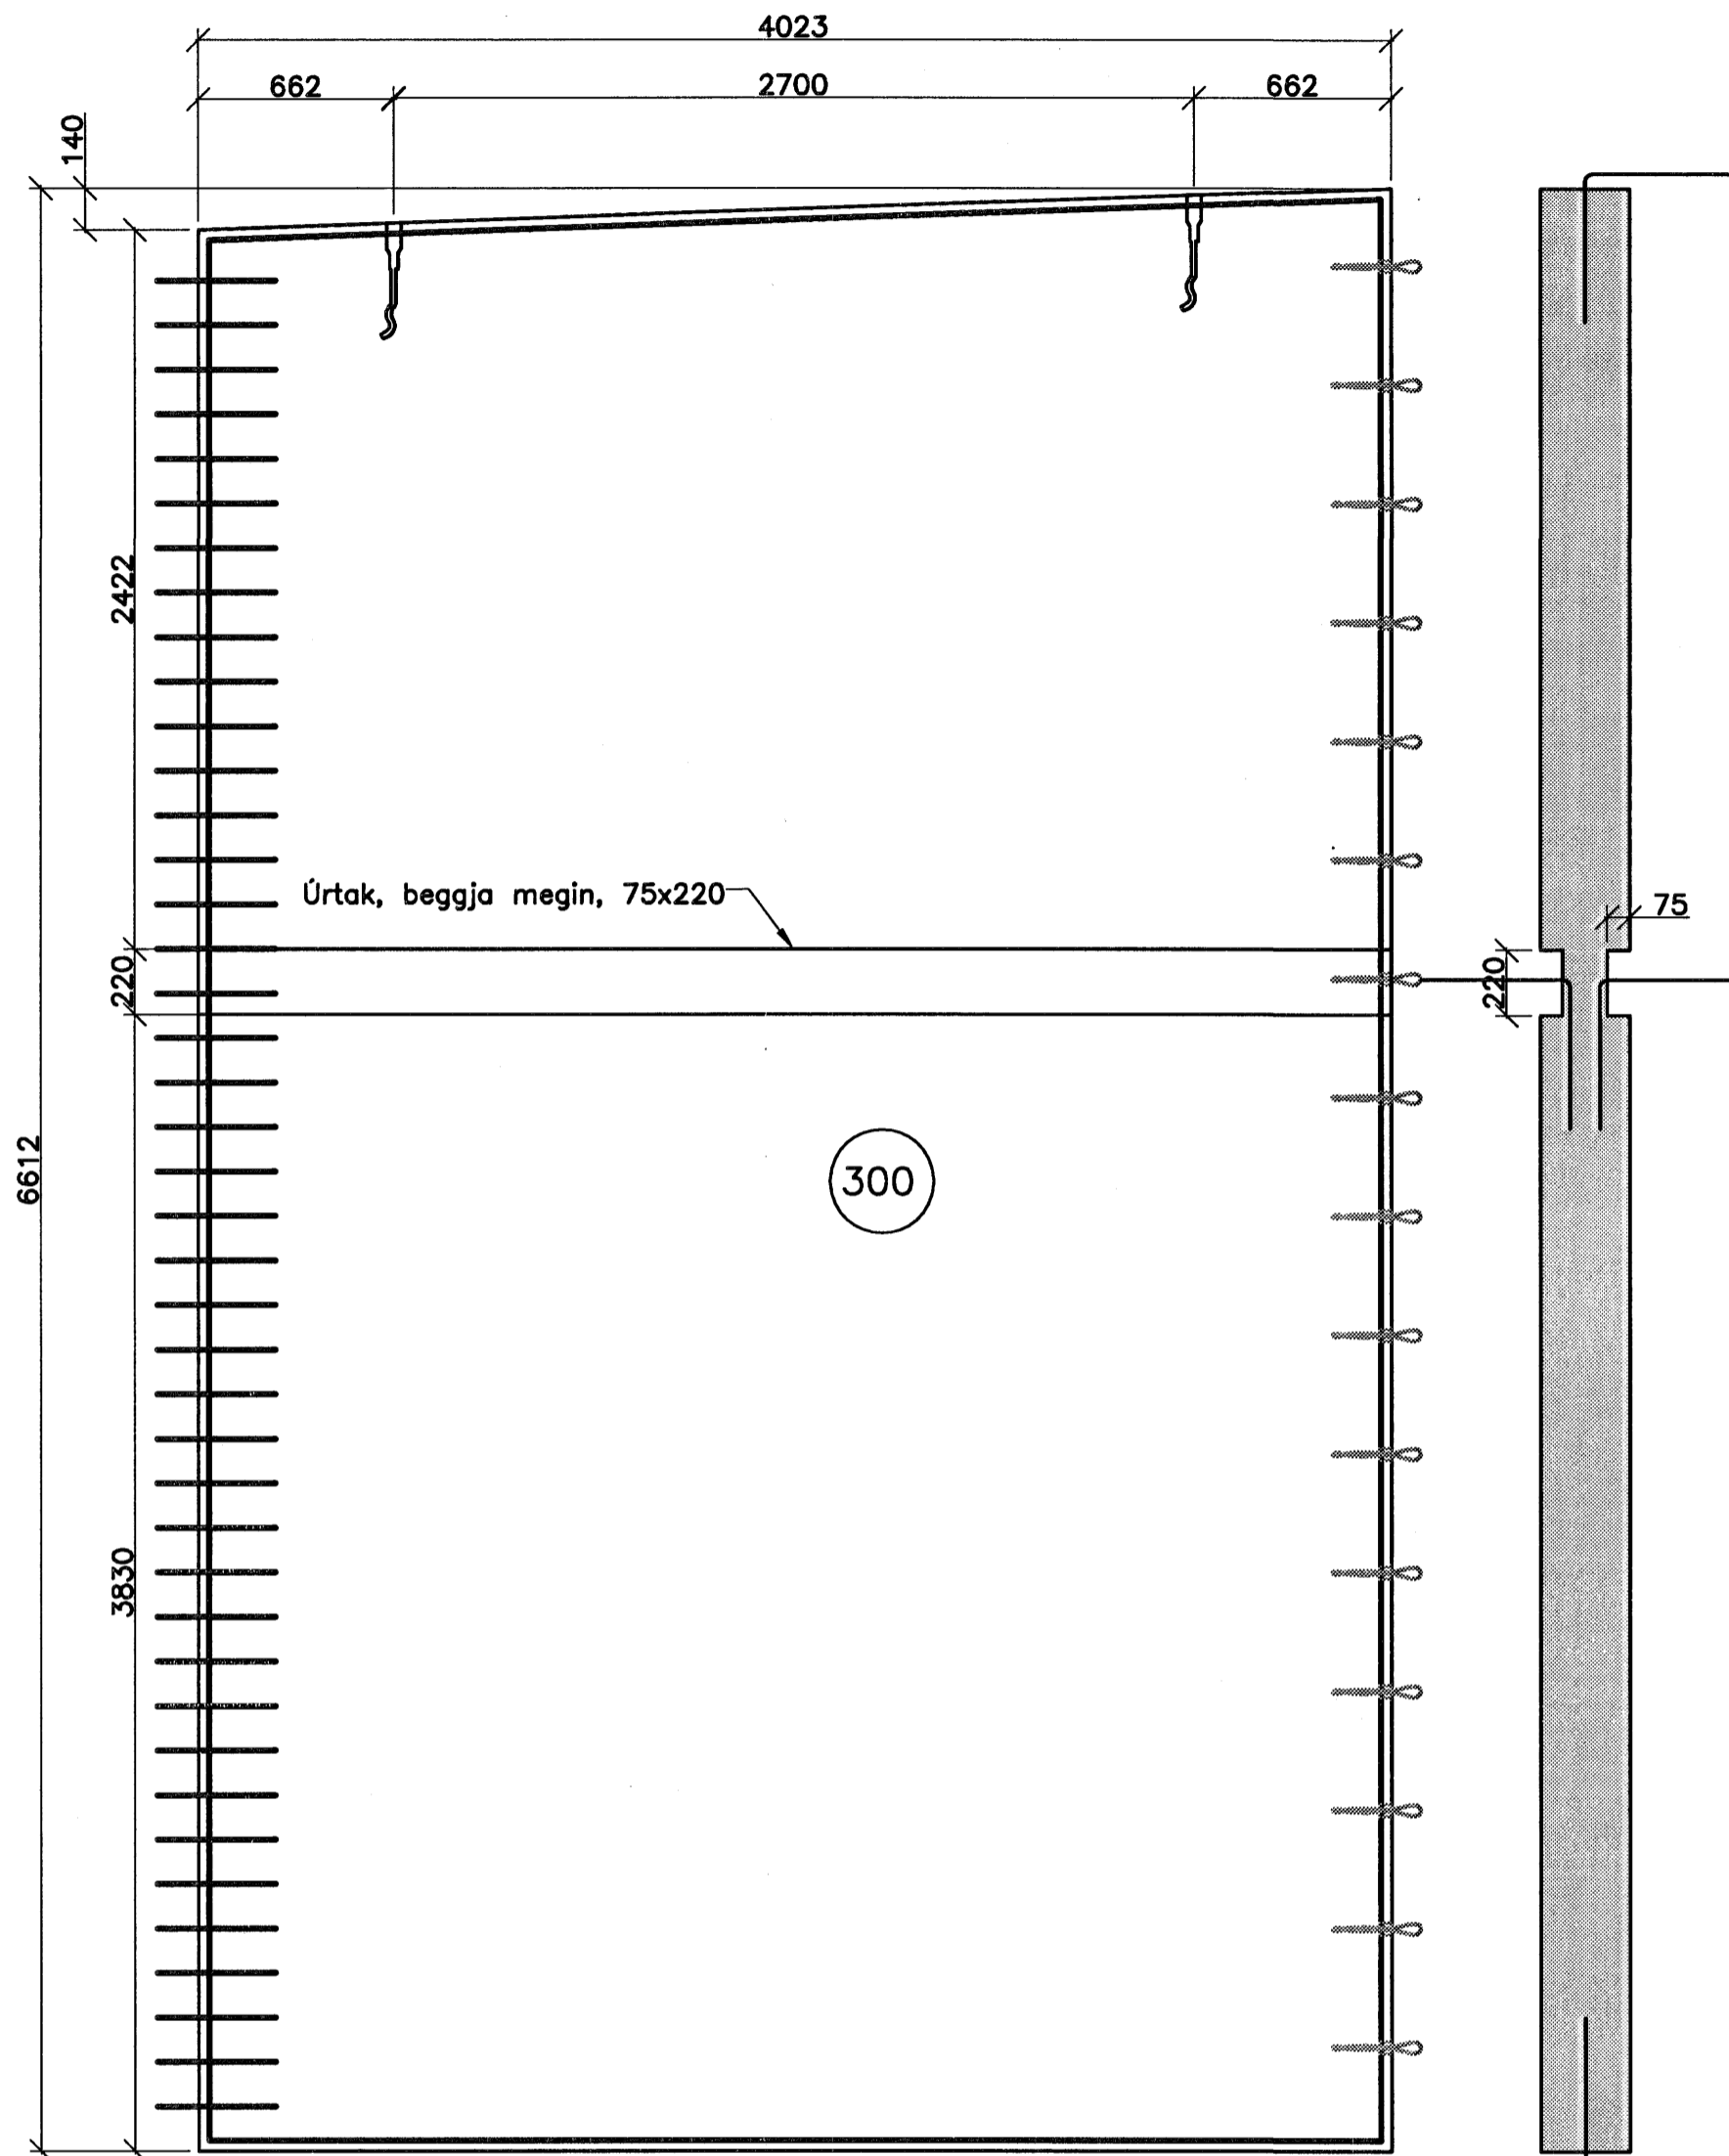



S:\VERK\2007\07-119\6-Telningar\6.4-Yfmuteikningar\21-00 : 01.08.2007 , 09.44

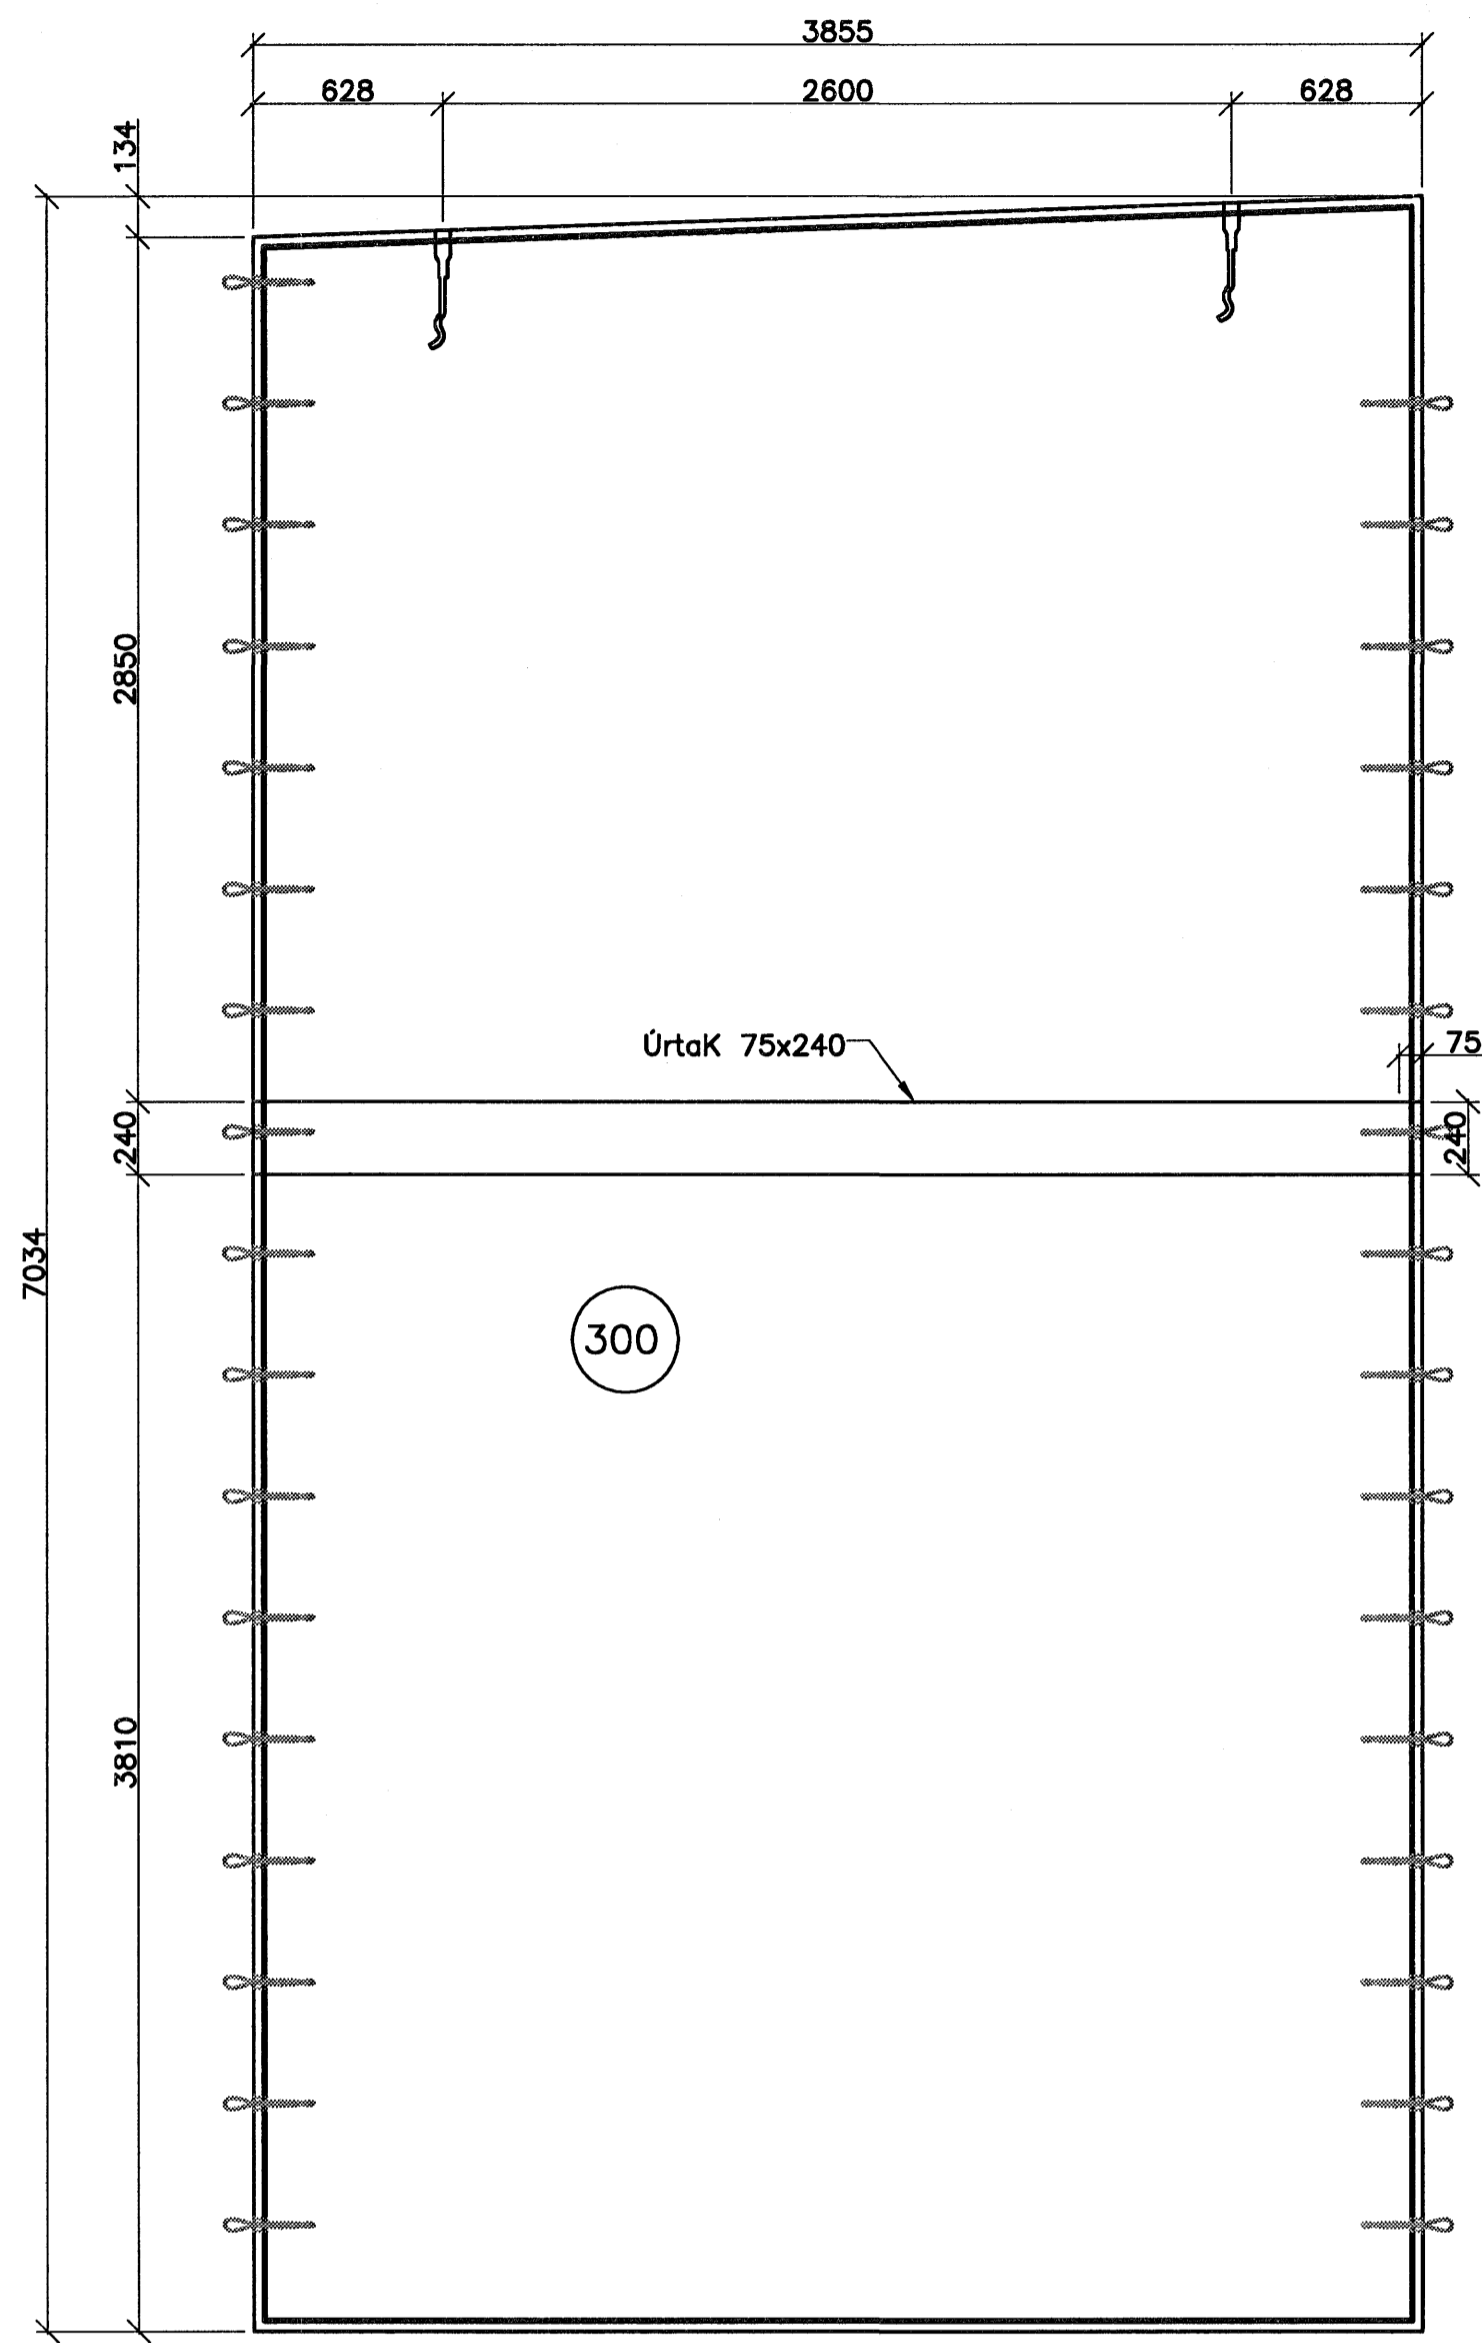

Eining M4
1:25
1stk.

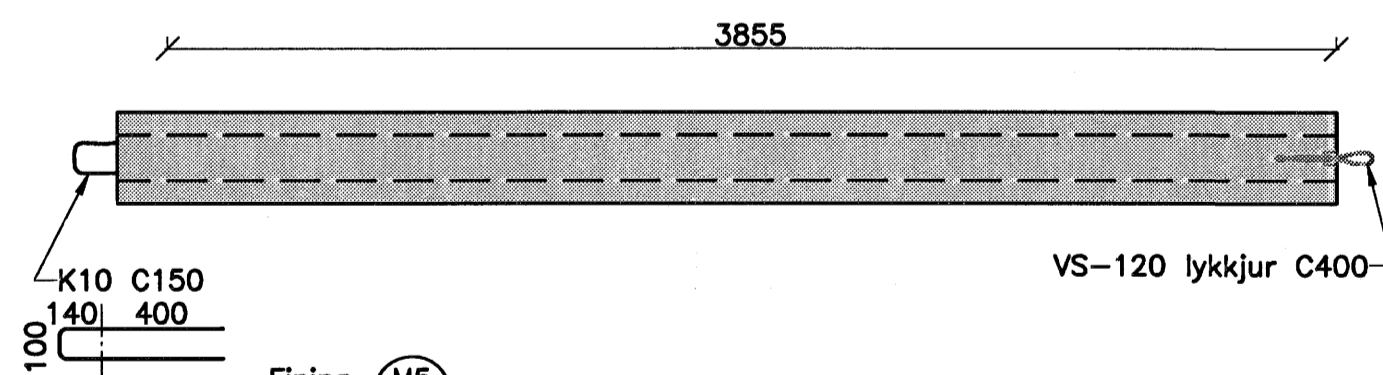

Eining M5
1:25
2stk.

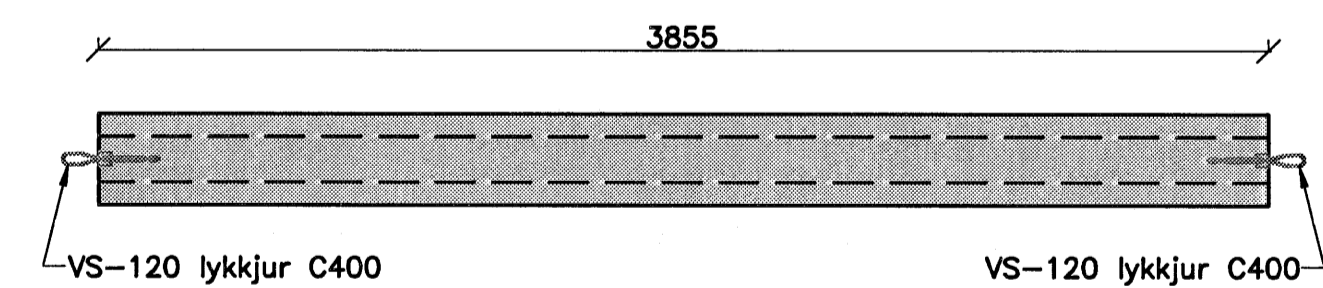

Eining M6
1:25
2stk.

Samþykkt þann
04 SEPT. 2007
Byggingulltrúnn í Hafnarfirði
F.h. Sigurbjartur Halldórsson

Aritun samræmingarhönnuðar

Nr.	Dags.	Breyting.	Af.
FJÖLHÖNNUN ehf Verkfræðistofa			Stórhöfða 27, 110 Reykjavík Sími: 5250300 Fax: 5250309 Netfang: fjolhonnun@fjolhonnun.is
Norðurhella 8, Hafnarfirði			NR: 21-10
Burðarþol Sérteikningar eininga			Kvarðar 1:100
Reikn. KA	Teikn. KA	Nr. 07-119	Dags. 13.07.07
Samþ. Kristján Rasmussen		Kennitala: 051257-6349	

ÚTI
ARKITEKTAR
Jón Þór Þorvaldsson Af, FSSA
Kt. 021256 7579
Jón Þór Þorvaldsson