




A
70-04 SNEIDING 1:20
V.K.

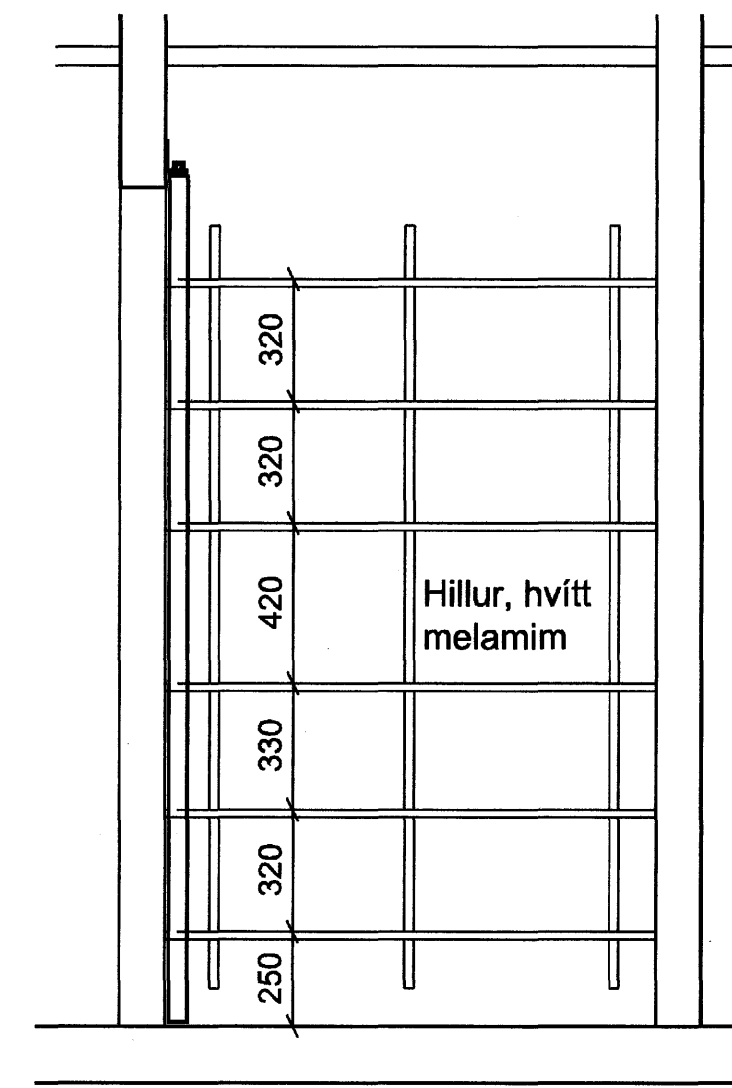

B
70-04 SNEIDING 1:20
GEYMSLA

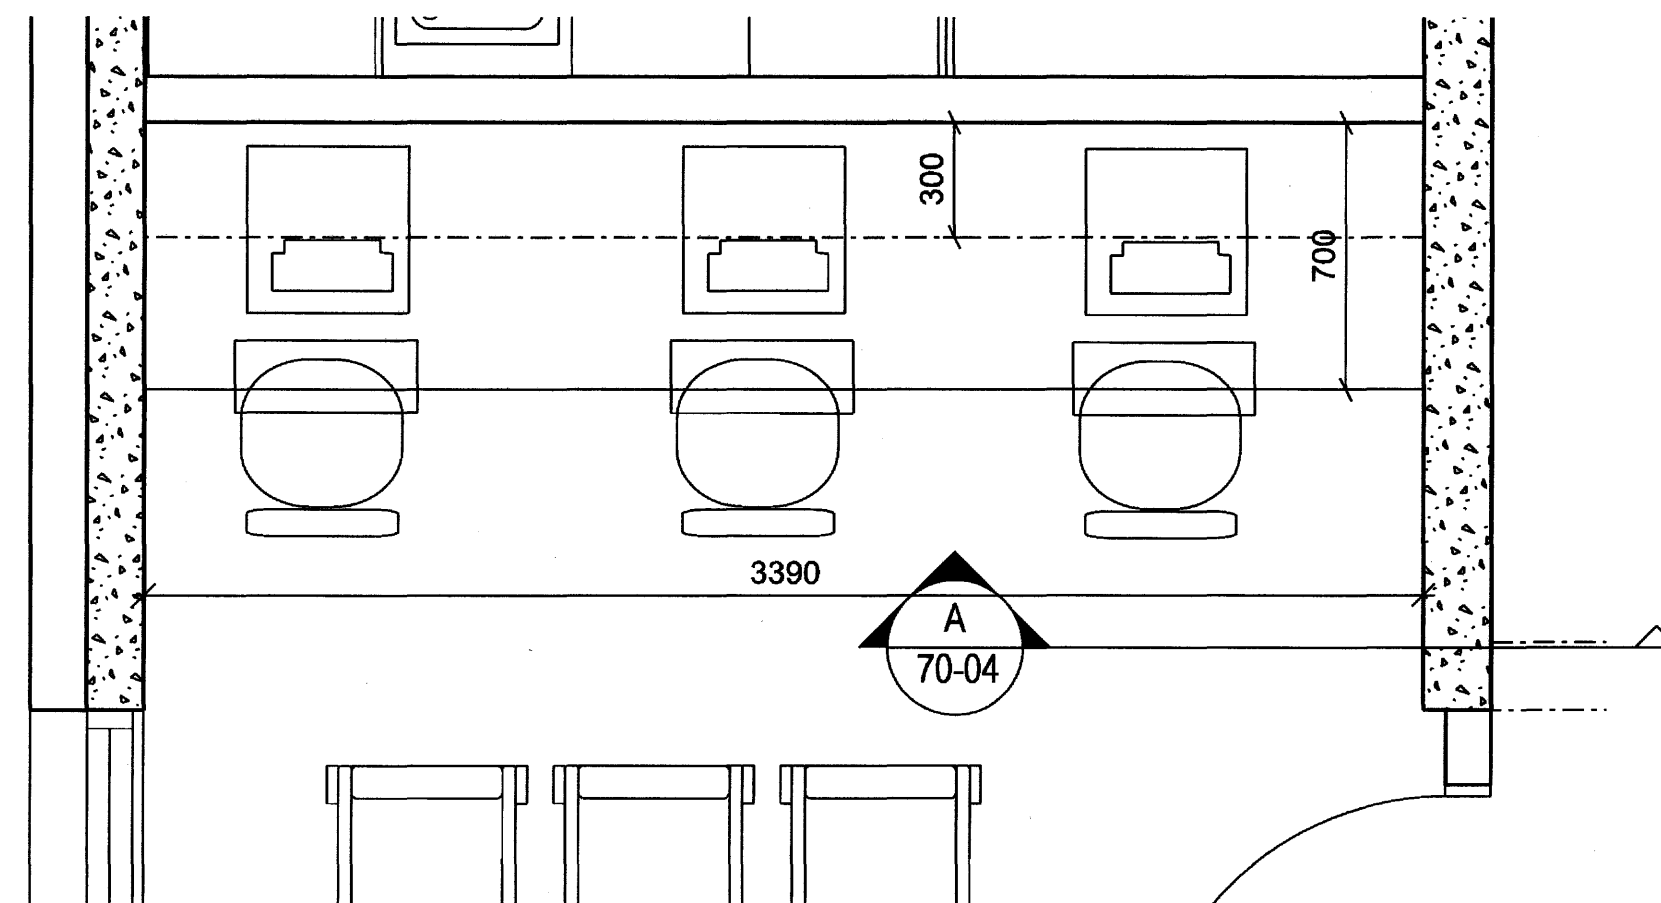

1
20-01 GRUNNMYND 1:20
VINNUHERBERGI
KENNARA

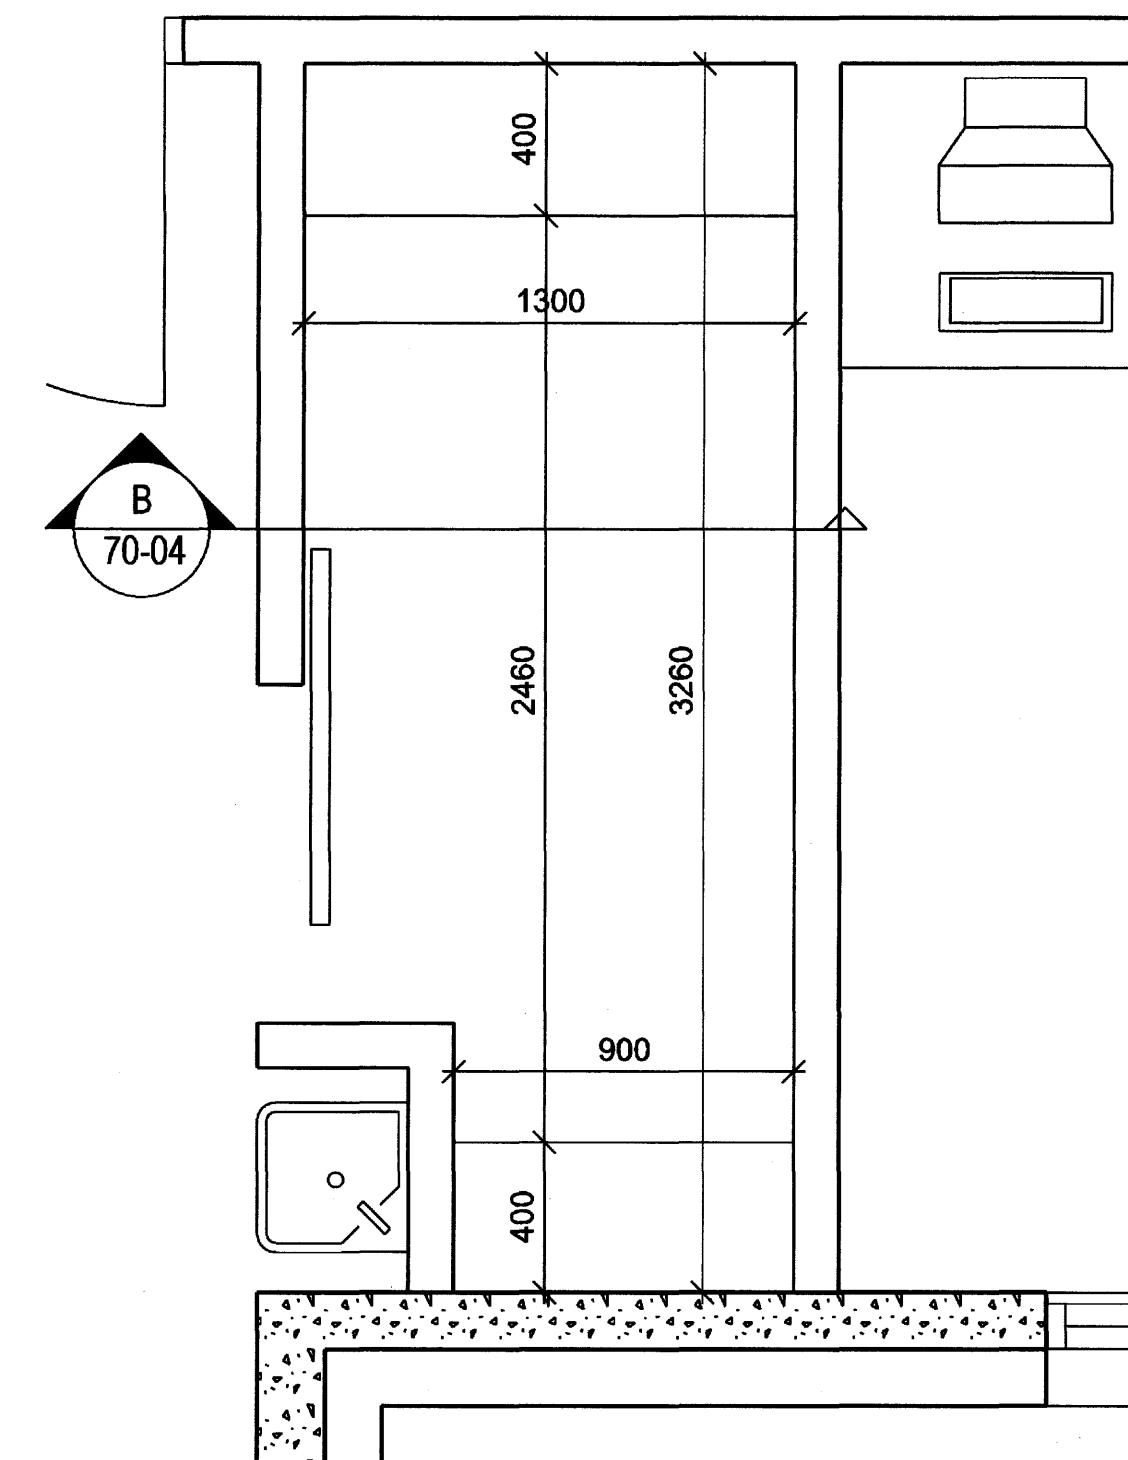

2
20-02 GRUNNMYND 1:20
GEYMSLA

LITIR SJÁ 33-01

Samþykkt þann
20. NOV. 2007
Byggingulltrúinn í Hafnarhöfði
F.h. Sigurjartur Halldórsson

UTGÁFA | TEIKNAD | SAMÞYKKT | DAGS
BREYTINGAR

ASK Arkitektar
Glaungólú 9
101 Reykjavík
Sími 515 0300
Fax 515 0319
www.ask.is



Áritun aðeinhönnuðar: *naís*
Páll Gunnlaugsson arkitekt FAL, kt. 2105822190

LEIKSKÓLINN HAMRAVELLIR Hvannavellir 1		
VERKEFNI	MKV. I A1	
HEITI TEBORÐS	1:20	
VERKTEIKNING	TEIKNAD	AGG
Vinnuherbergi kennara, geymsla	DAGS	16.07.07
VERI NÚM.	HEIMER TEBORÐS	UTGÁFA
06105	70-04	