




Snið V1 1:20

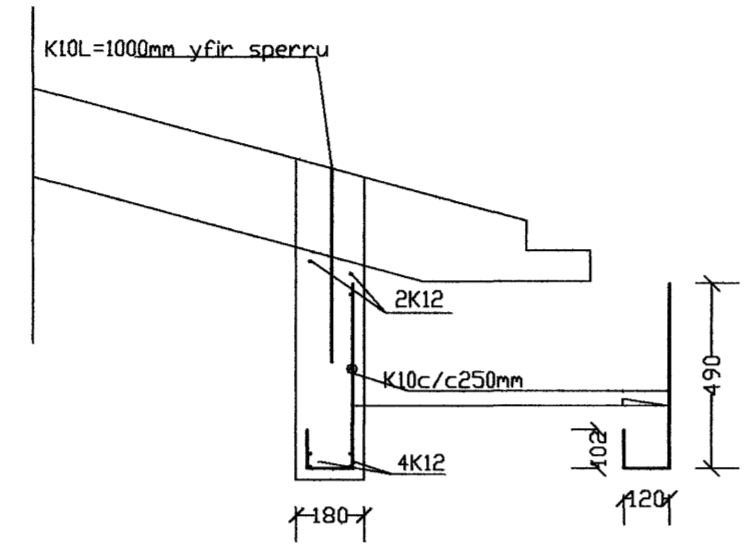


Snið V2 1:20

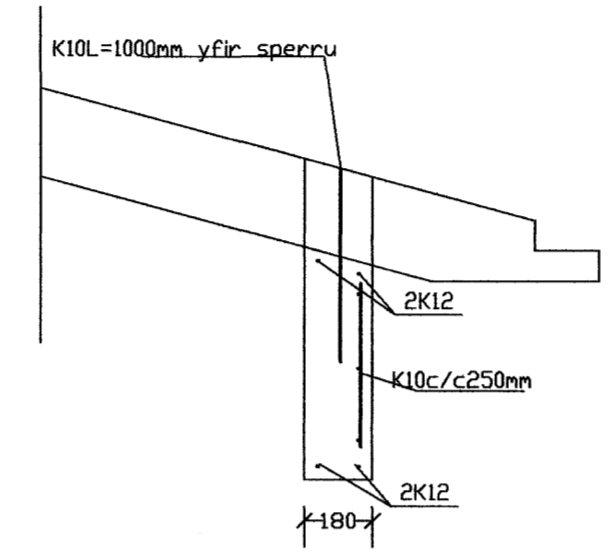

Snið V3 1:20

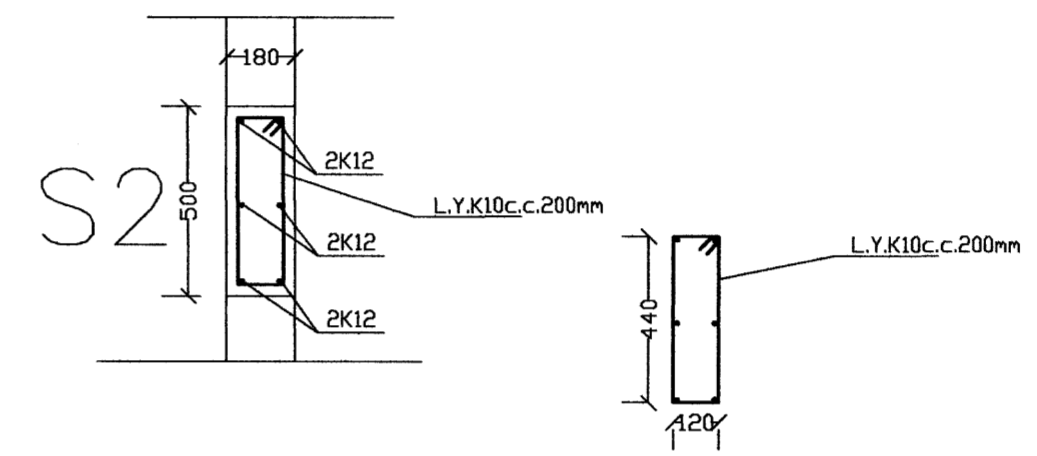

Súla S2 1:20

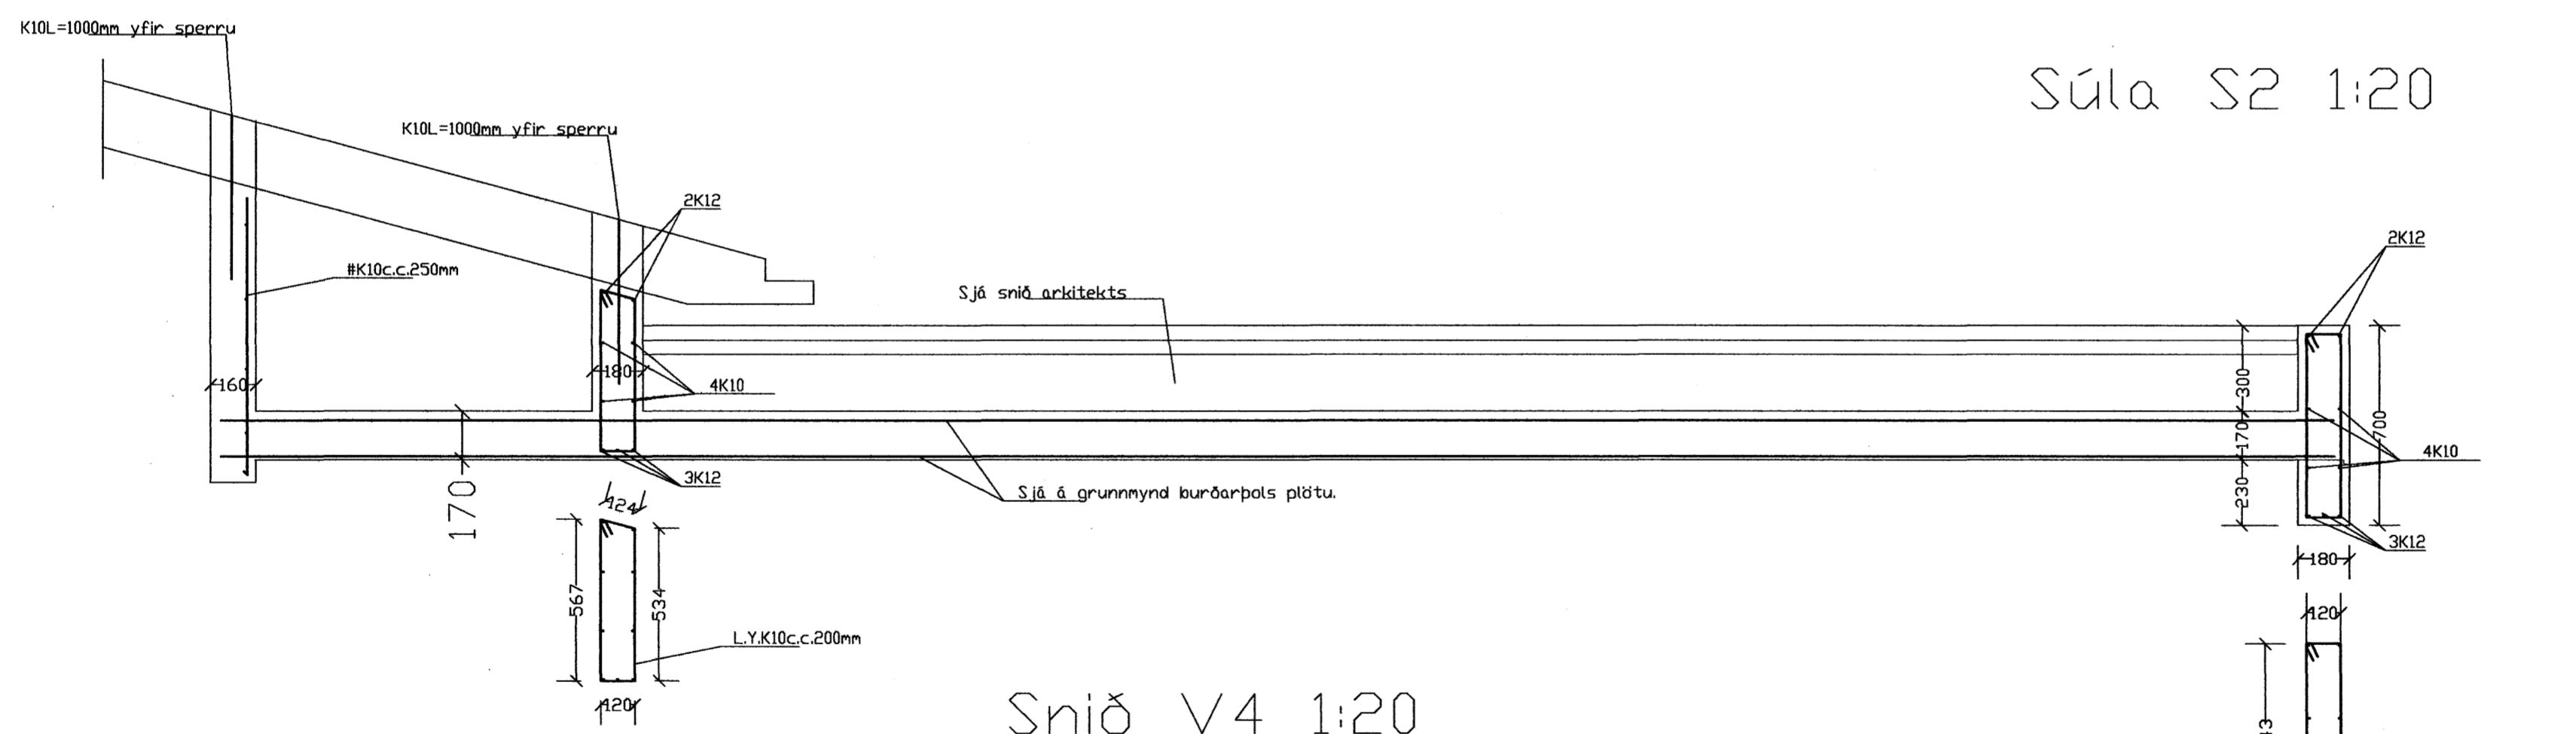

Snið V4 1:20

Sigurbjartur Halldórsson

Breytingar			Glitvellir 12. Hafnarf.
Nr.	Dags.	Nafn	
			Tæknipjónusta Ragnars G Gunnarssonar ehf. Smiðjuvegi 11 s: 544 5350 ragnargg@siatnet.is
			Mkv. 1:20
			Nr. 4
			Dags. 30.06.2007
			kt.: 110947-2839

Ragnor Gunnarsson