



GRUNNMYND 1. hæðar 1:50

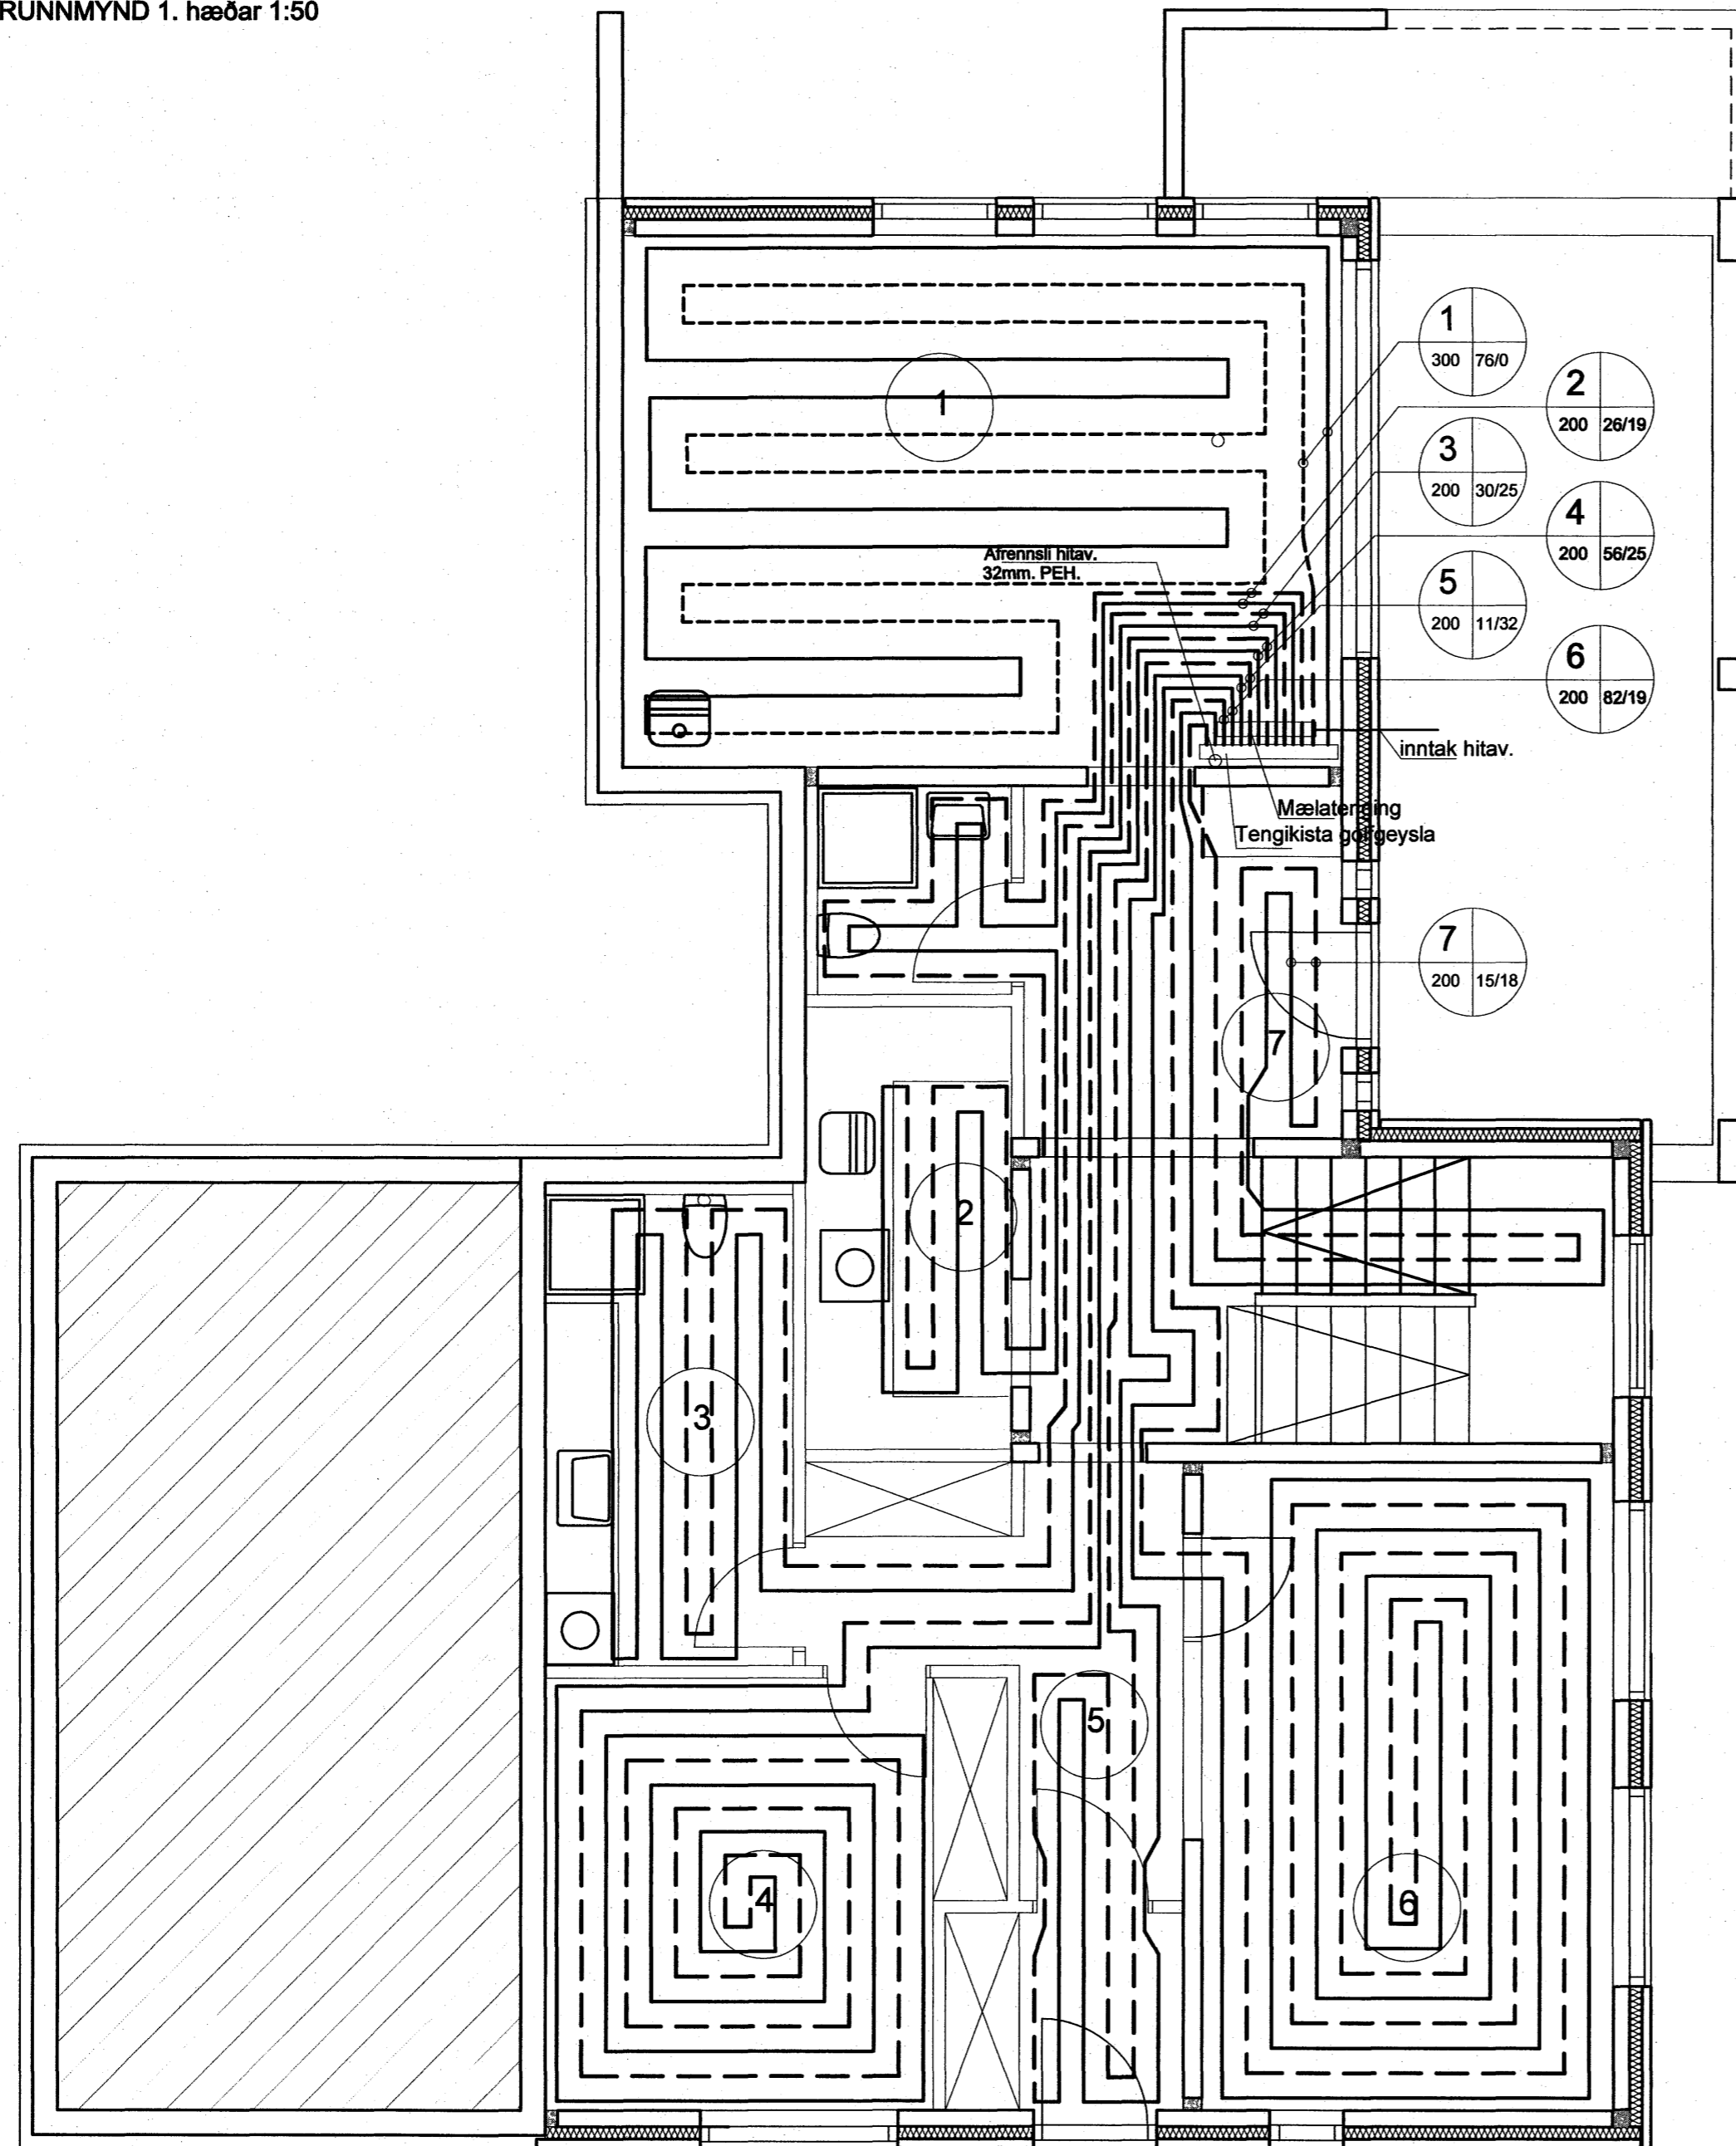

Samþykkt þann
 03 SEPT. 2007
 Byggingfulltrúinn í Hafnarfirði
 F.h. Sigurbjartur Halldórsson

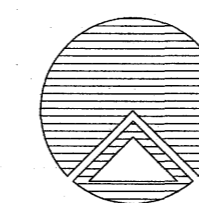

Teiknistofan Röðull

Knarrarvogi 4 Reykjavík
 S: 5683577 Fax 5683522

Verkhelti:
Furuás 32 Hafnarfirði

Verkhull:
Hítalögn 1. hæð

Helgi Gunnarsson kt. 050350-4879 h.s. 5544708 gsm. 6921020 nmt. 8533489
 Jón Rafns Antonsson kt. 240347-2539 h.s. 5670775 gsm. 8928377 nmt. 8528377

| | |
|------------------|----------------|
| Mkv. 1:50 | Hannaó. hg |
| Dags: ágúst 2007 | Teiknaó. hg |
| Breytt: | Yfirfaró. hg |
| Breytt: | Fjöldi blaða 6 |
| Breytt: | Blað nr. 304 |

[Handwritten signature]