




SP1

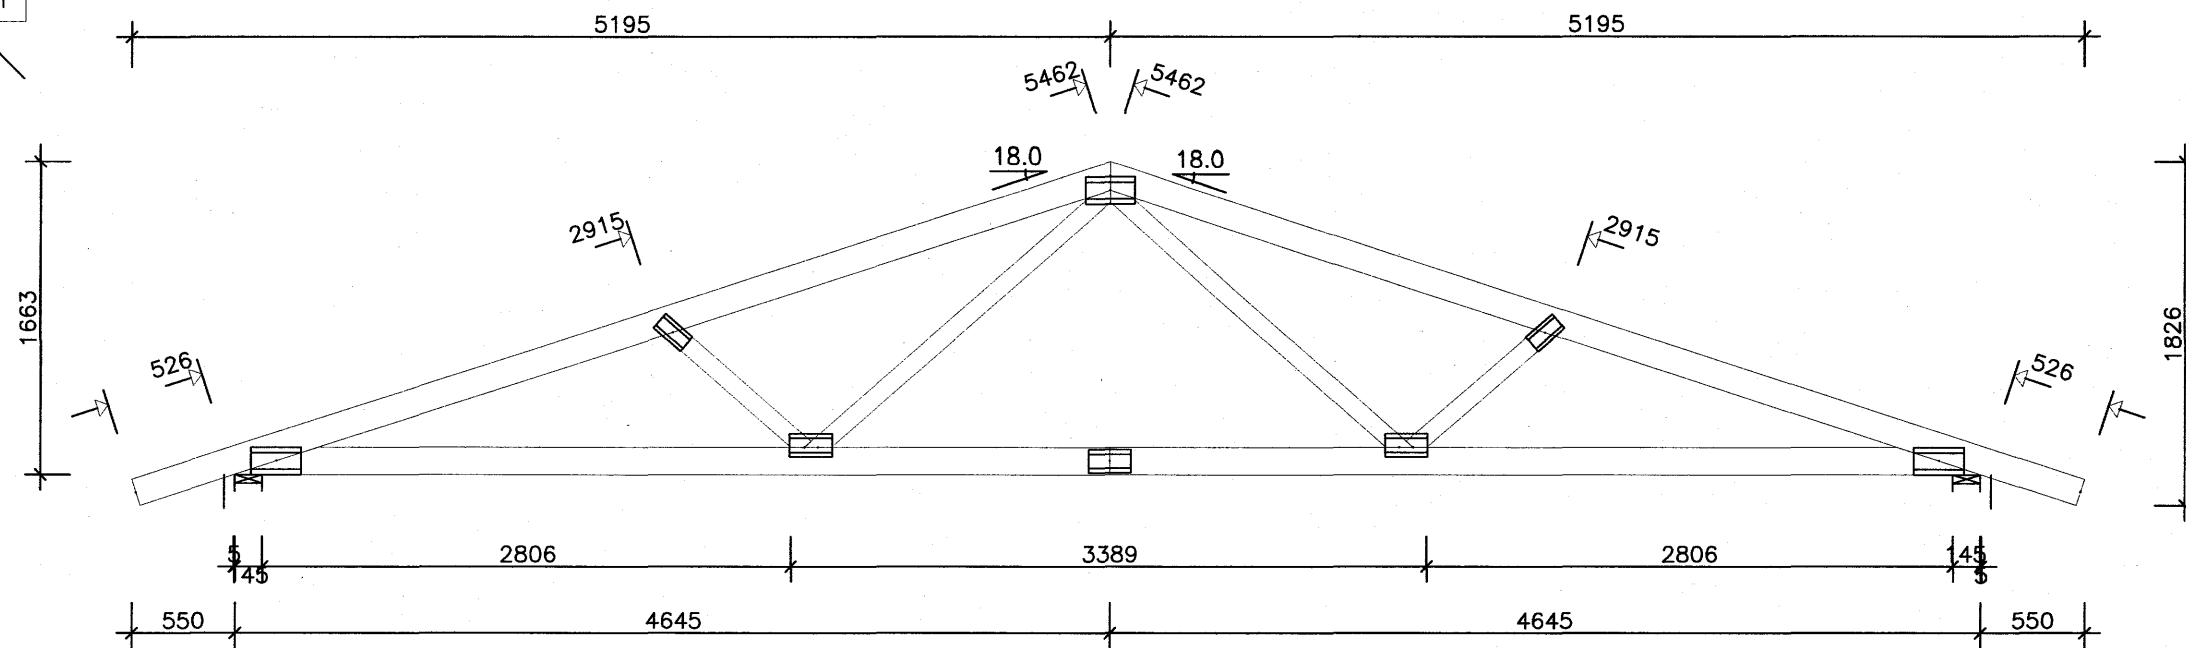


SP2

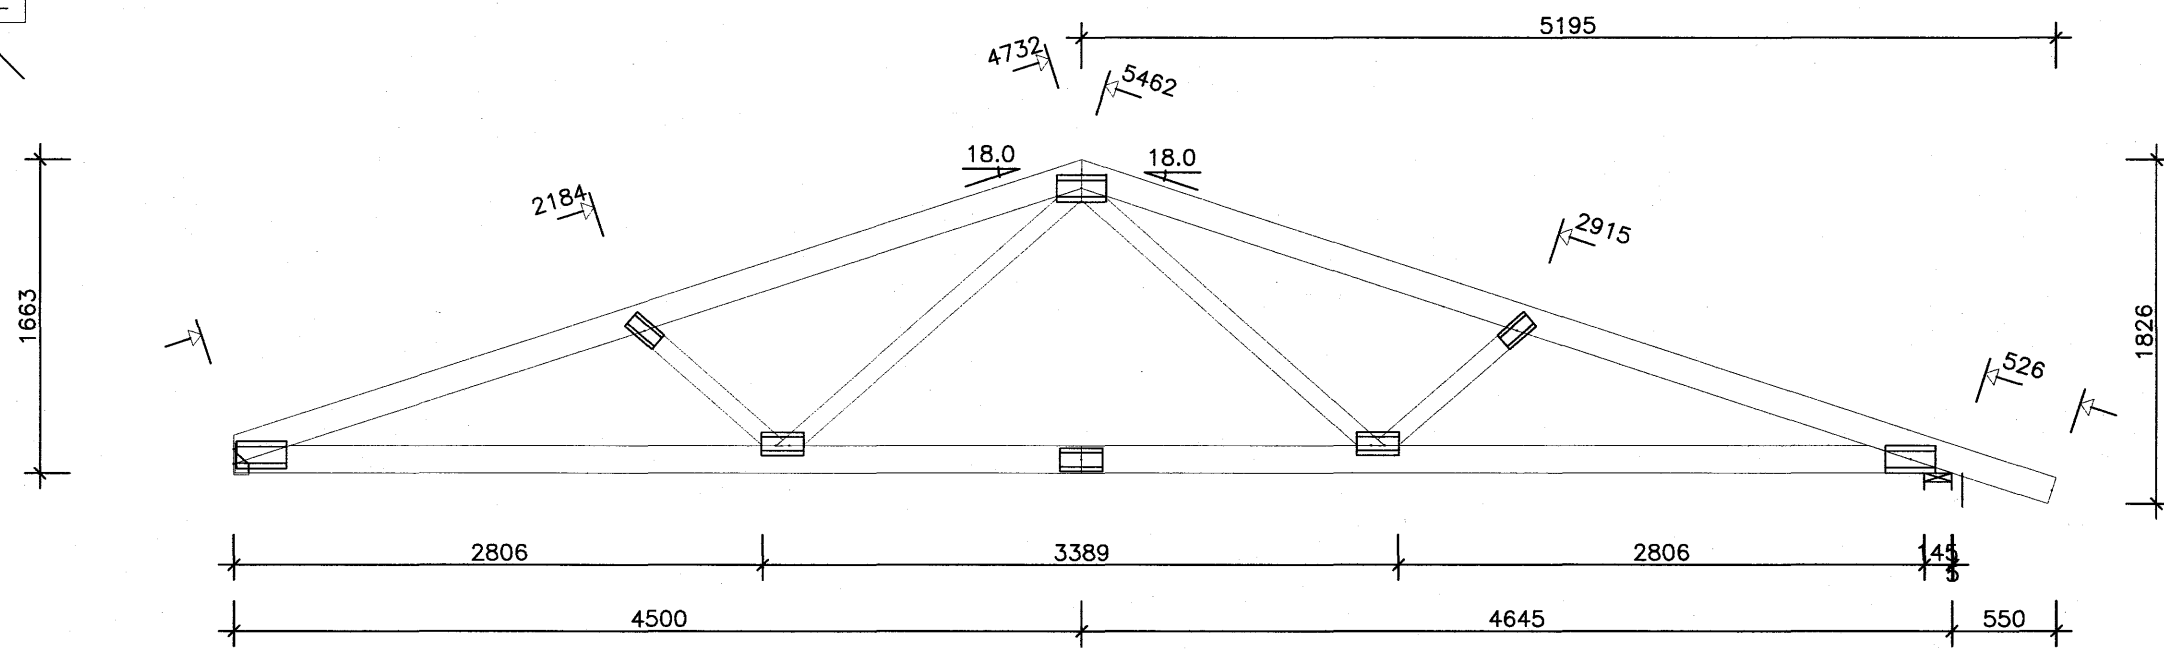


SP4

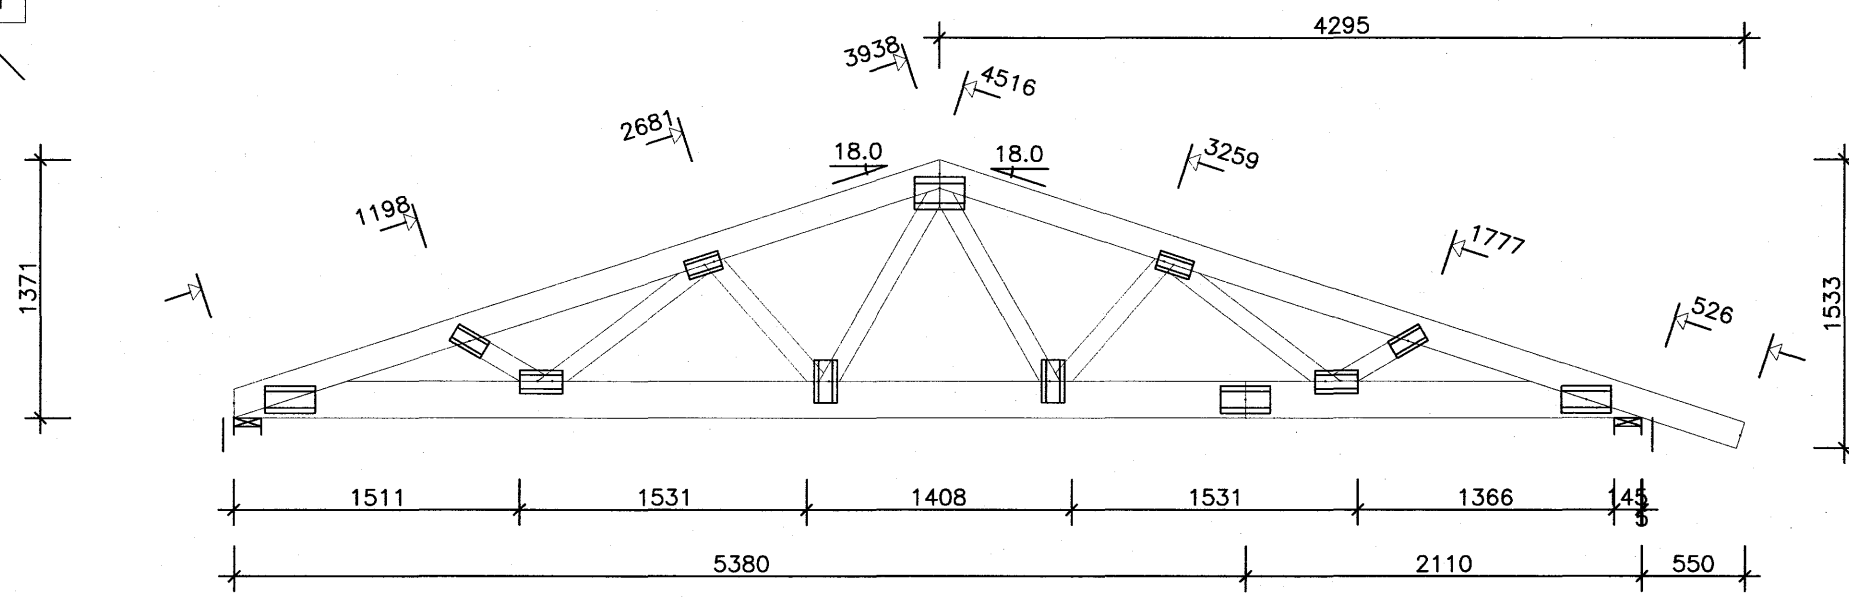


SP3

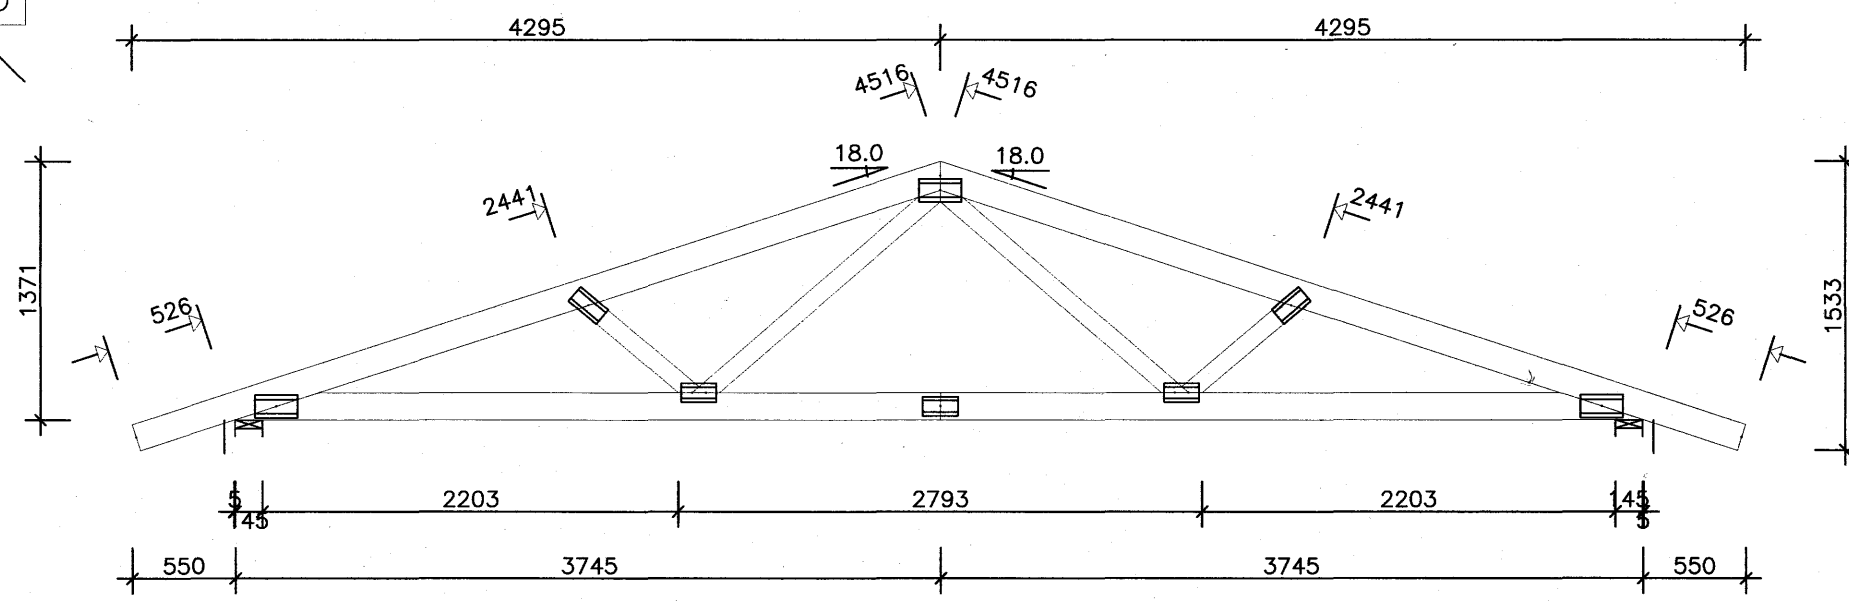

SS2

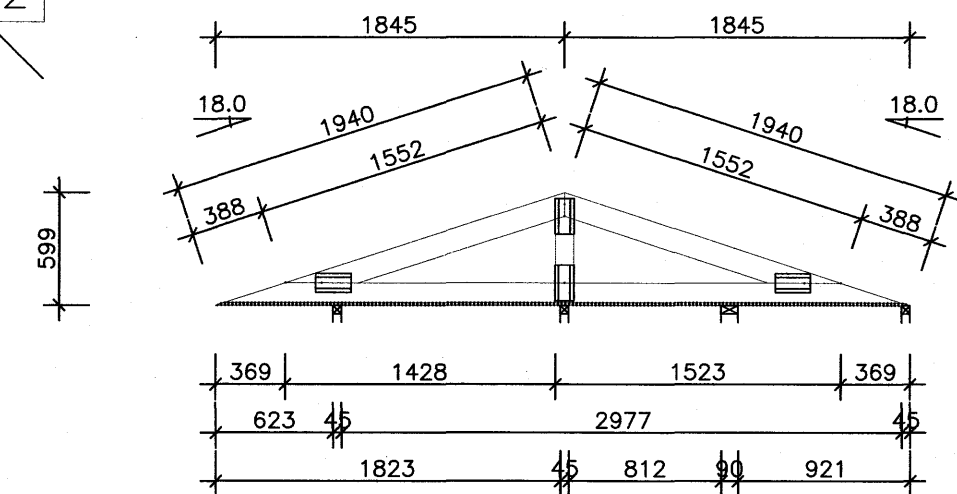

SS1

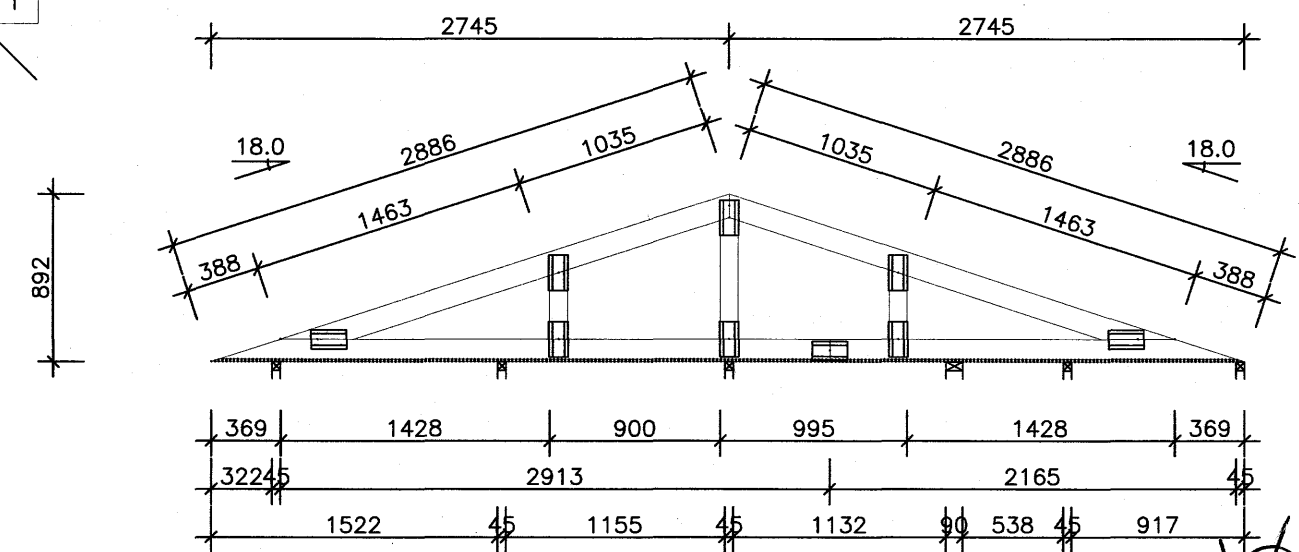

**Sampykkt þann**  
**10 SEPT. 2007**  
 Byggingulltrúinn í Hafnarfirði  
 F.h.Sigurbjartur Halldórsson



VERKFAEÐISTOFA ÁRBORGAR ehf  
 AUSTURVEGI 69 800 SELFOSSI  
 Sími 480 4900 FAX 480 4901  
 www.verkarborg.is verkarborg@verkarborg.is



AUSTURVEGI 69 800 SELFOSSI  
 Sími 482 3850 FAX 482 3851  
 NETFANG sghus@sghus.is  
 VEFANG www.sghus.is

**DREKAVELLIR 41**

BURDARVIRKI:	MKV:
SPERRUR	MKV: 1:40
MKV:	
HANNAÐ: T.ELLERT TÓMASSON	TEKNAÐ: T.ELLERT TÓMASSON
VERKNÚMÉR: 6077	SKRANNAFNI: 6077-sp.-U2-dwg
DAGSETNING:	TEKNING NÚMÉR:
22.05.2007	214

201170-3979