


VEGGUR 1



VEGGUR 2

Samþykkt þann
 10 SEPT. 2007
 Byggingfulltrúinn í Hafnarfirði
 F.h. Sigurbjartur Halldórsson

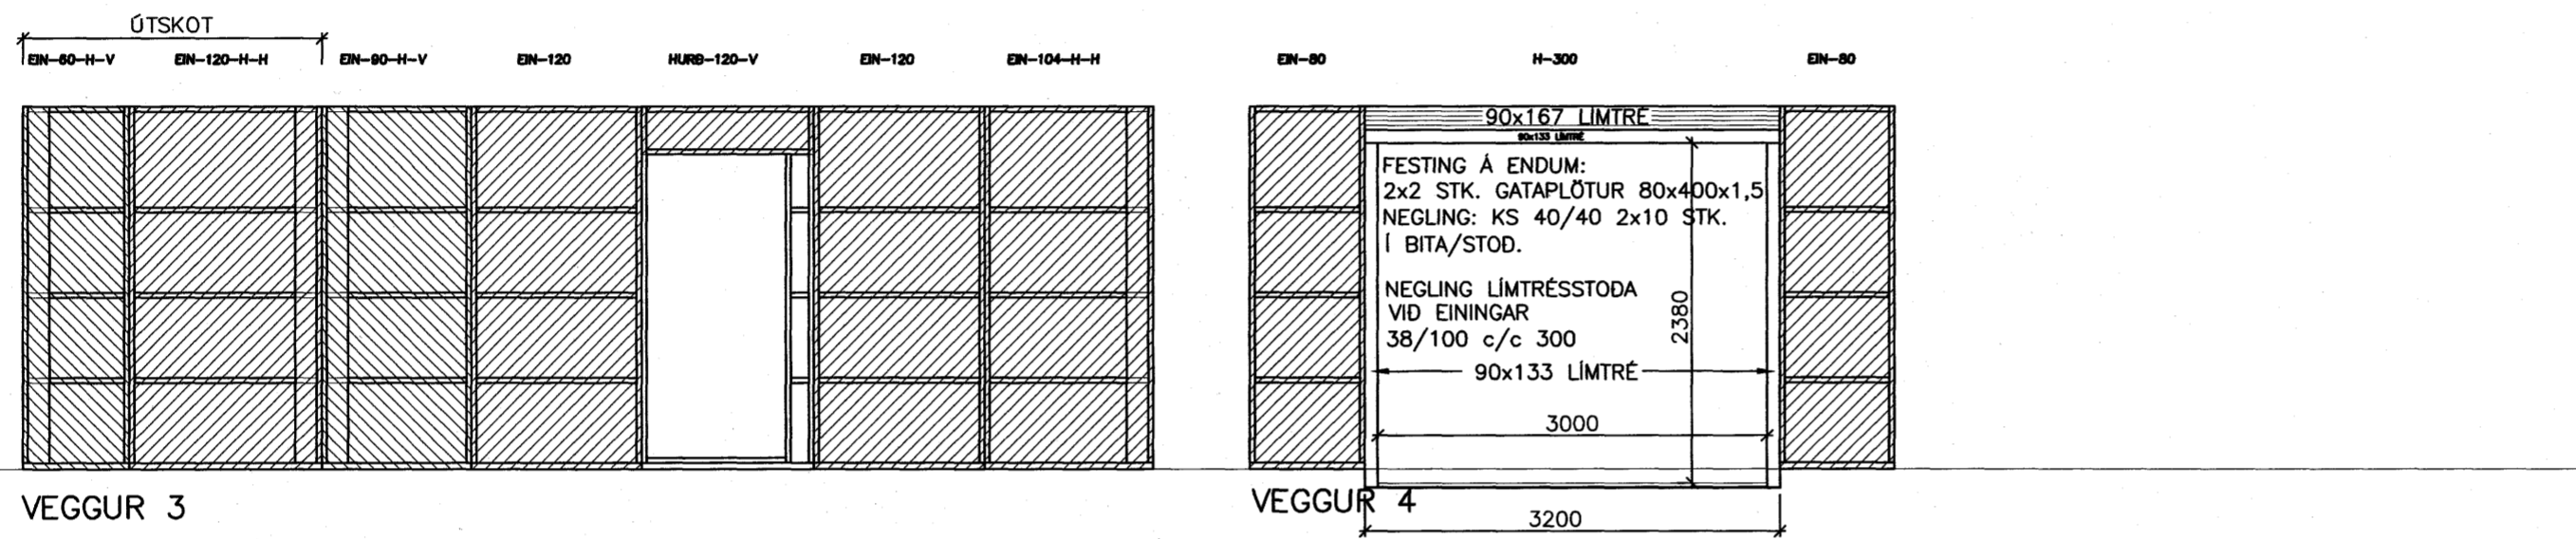


VEGGUR 3

VEGGUR 4

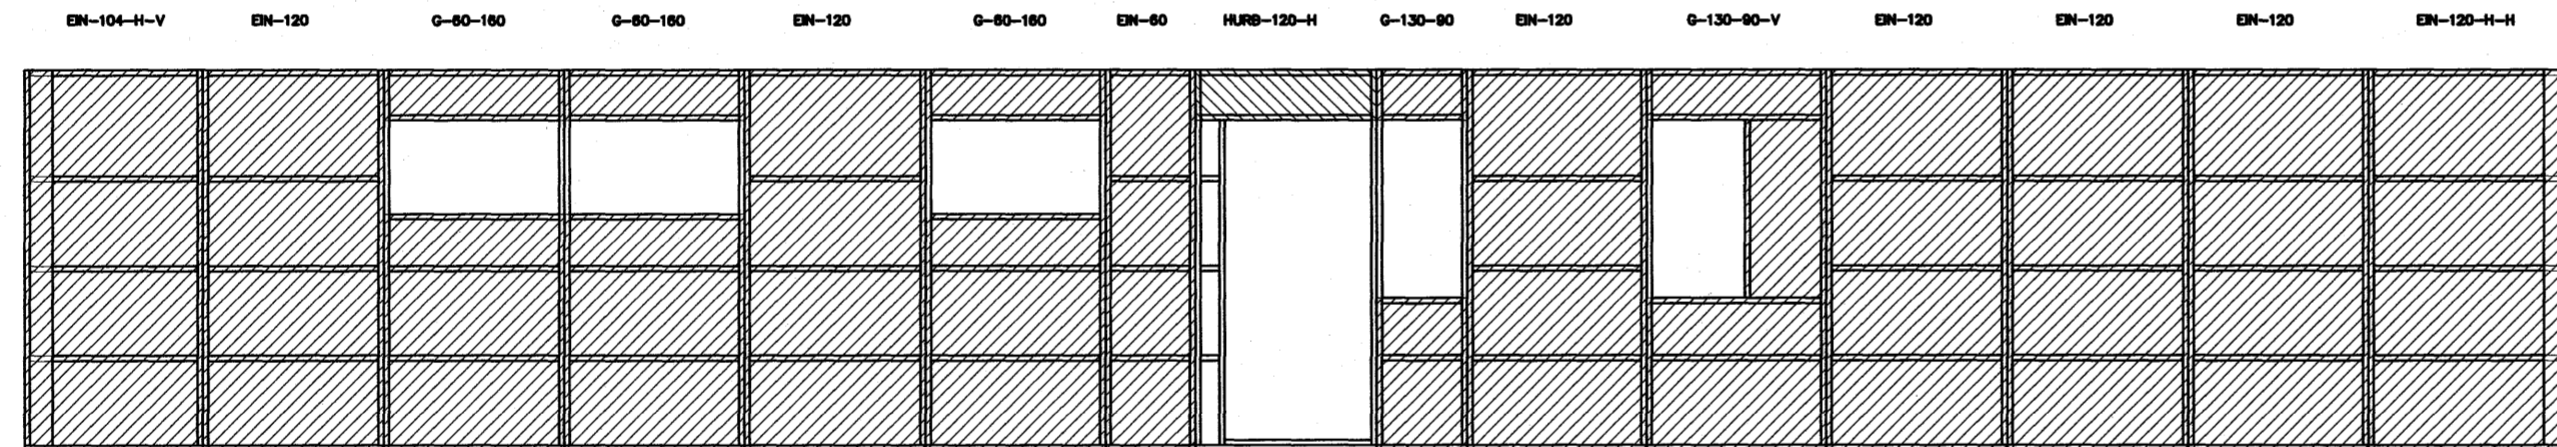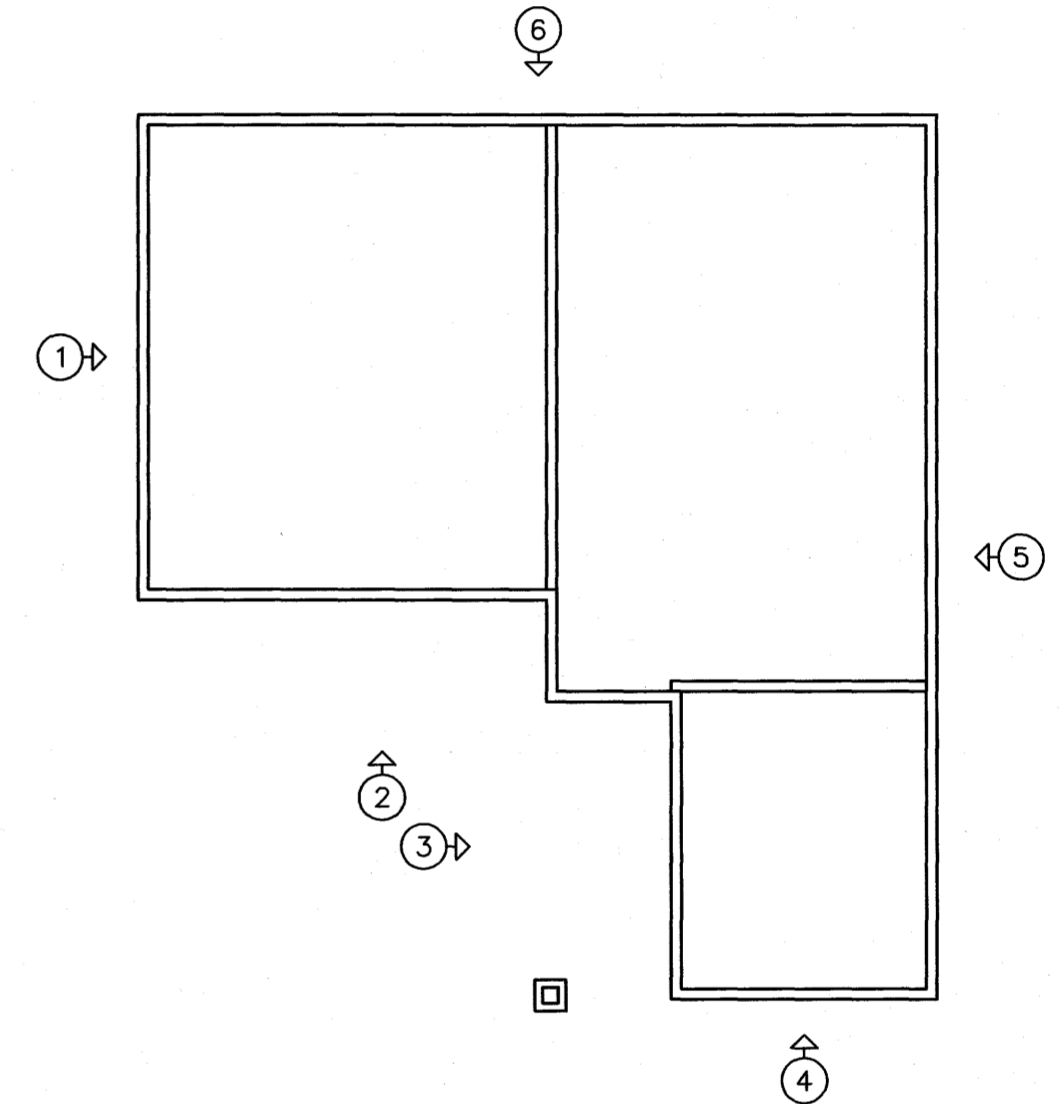

VEGGUR 5

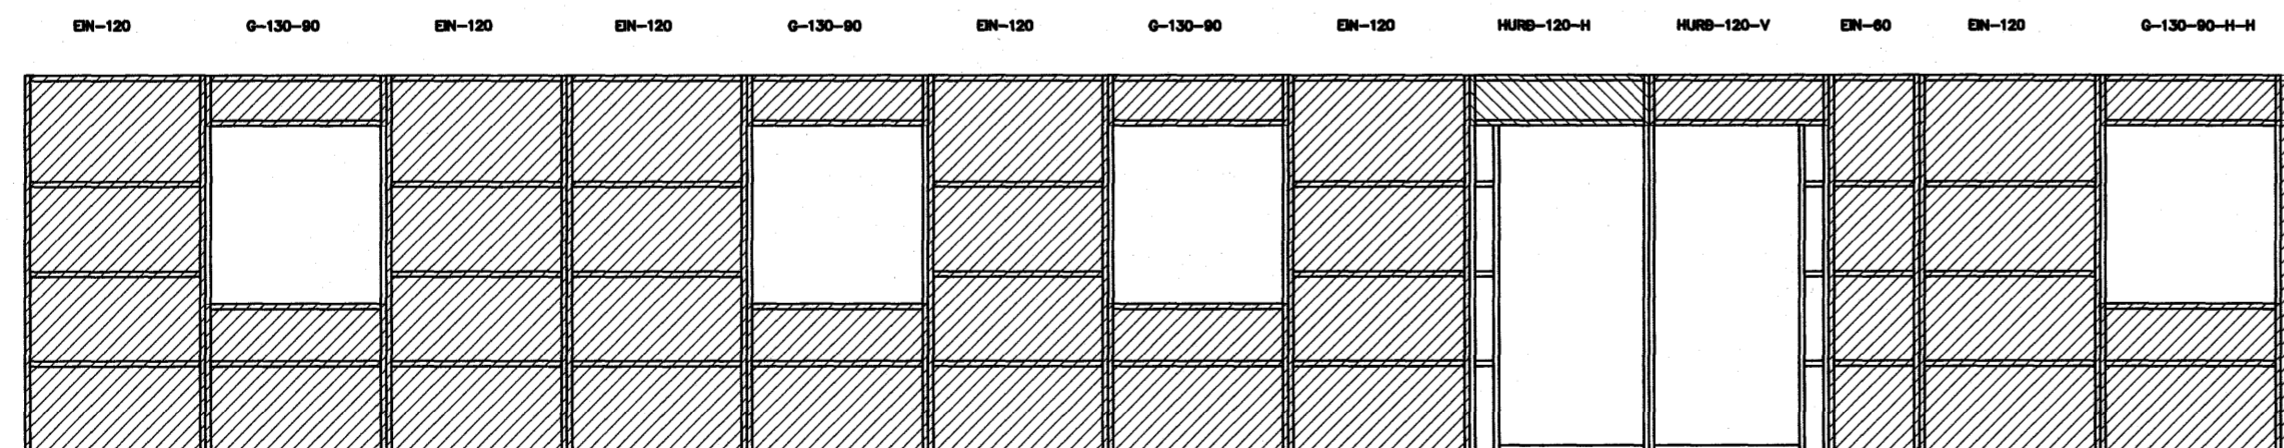

VEGGUR 6

VERKFRÆÐISTOFA ÁRÞORÐAR ehf.
 AUSTURVEGI 69 800 SELFOSSI
 Sími 480 4900 FAX 480 4901
 www.verkarborg.is verkarborg@verkarborg.is

SGHUS
 AUSTURVEGI 69 800 SELFOSSI
 Sími 482 3850 FAX 482 3851
 NETFANG sghus@sghus.is
 VEFANG www.sghus.is

DREKAVELLIR 41 Hafnarfirði

BURDARVIRKI: MKV:
 ÁSÝND VEGGJA MKV: 1:50

HANNAÐ: T. ELLERT TÓMASSON TEKNAÐ: LAURA APARISI
 VERKNÖMUR: 6077 SKÝLARNAFN: 6077_as.dwg
 DAGSETNING: 27.12.2006 SAMÞYKKT: *[Signature]* TEKNING NÖMUR: 213

01170-3979