


Samþykkt þann
10 SEP. 2007
Byggingufulltrúinn í Hafnarfirði
F.h. Sigurbjartur Halldórsson

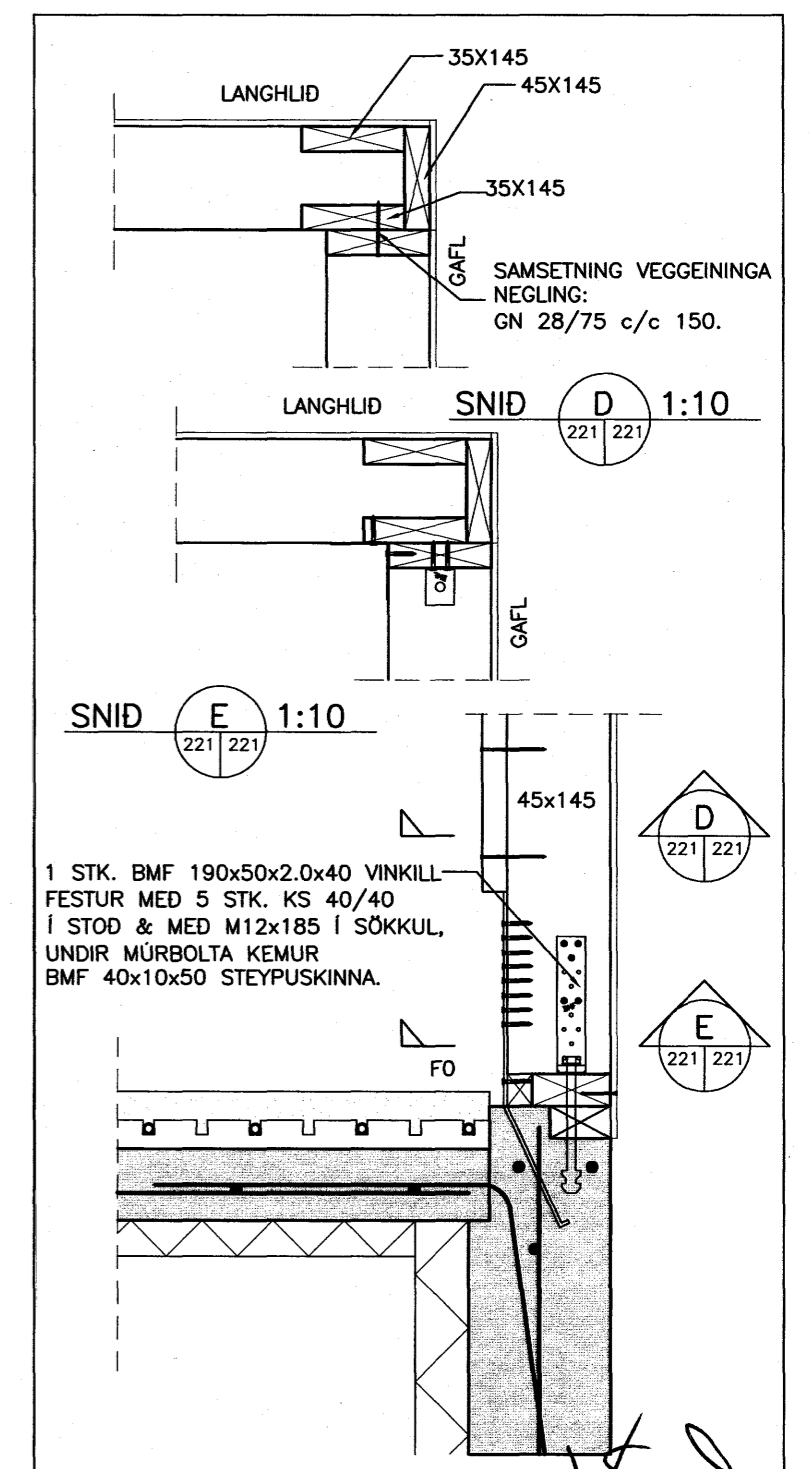

VERKFRÆÐISTOFA ÁRBORGAR ehf
AUSTURVEGI 69 800 SELFOSSI
Sími 480 4800 FAX 480 4801
www.verkarborg.is verkarborg@verkarborg.is

SGHUS
AUSTURVEGI 69 800 SELFOSSI
SÍMI 482 3850 FAX 482 3851
NETFANG sghus@sghus.is
VEFFANG www.sghus.is

DREKAVELLIR 41 Hafnarfirði

BURDARVIRKI: MKY:
FESTINGAR: MKY: 1:10
MKY:

HNNAÐ: T. ELLERT TÓMASSON TEKNAÐ: LAURA APARISI
VERKNUMER: 6077 SKRÁRMAF: 6077_sp.-U2-dwg
DAGSETNING: SAMÞYKKT: TEKNING NÚMÉR:
21.12.2006 221
201170-3979