


ÚTLIT SUÐUR M 1:50

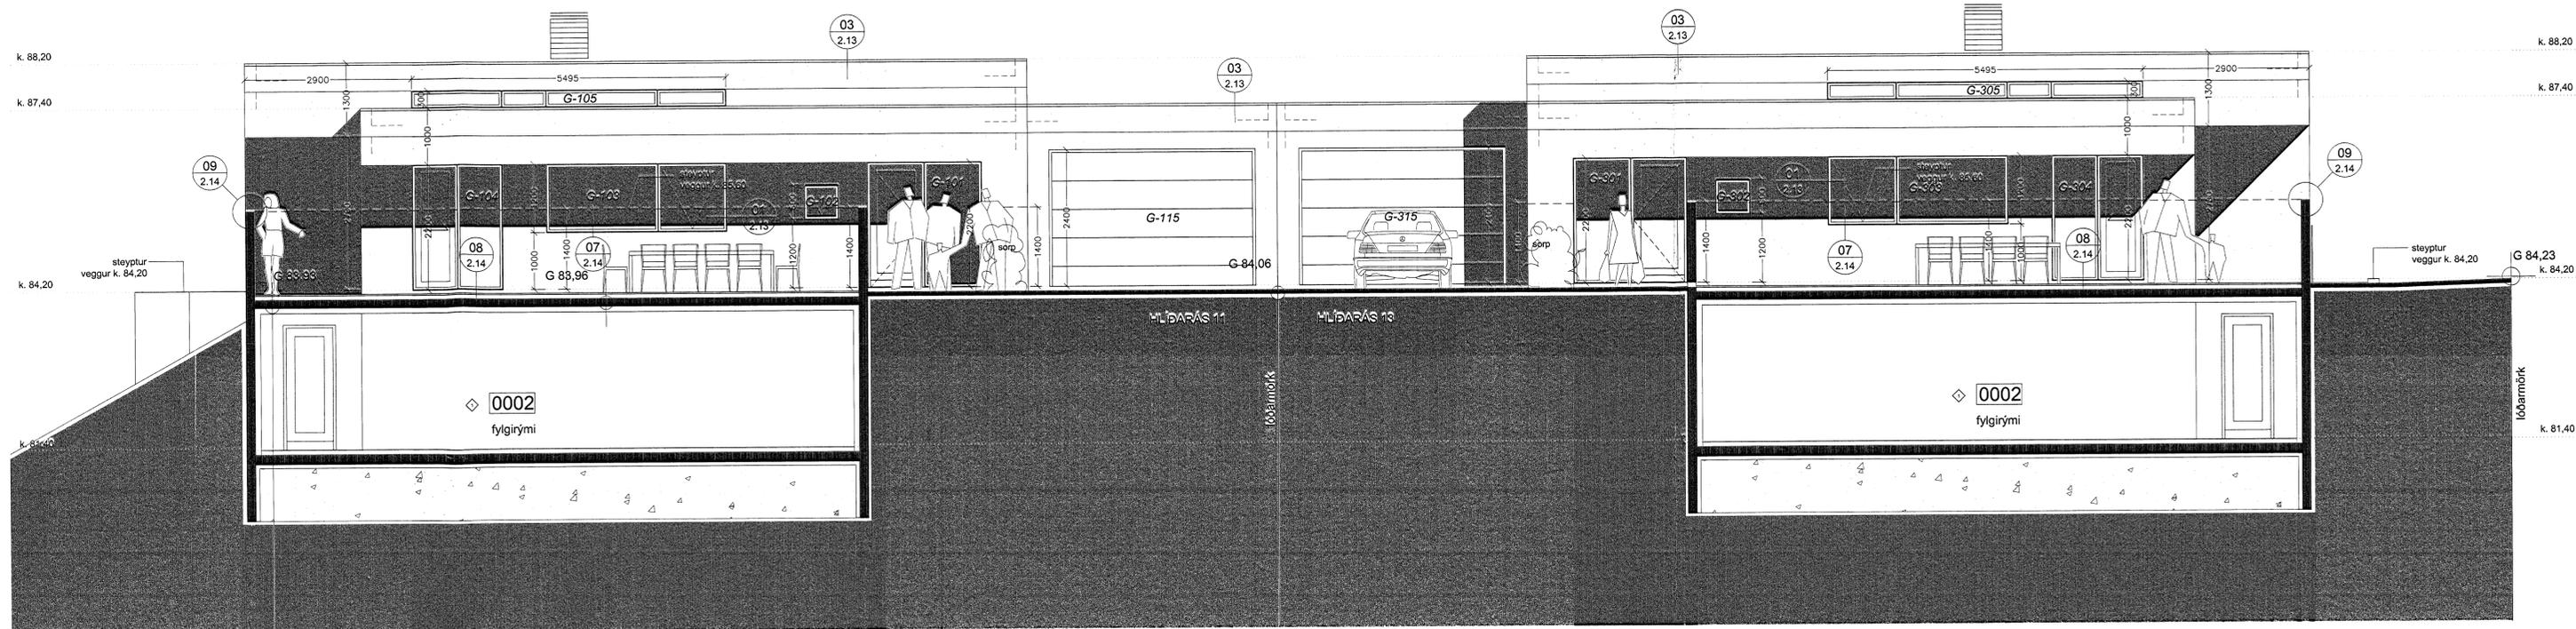

ÚTLIT VESTUR M 1:50

Bygging/Þráttur: Tveir	03.09.07	Þveig	Þveig
Verkefni:	Hlíðarás 11 - 13, Hafnarfirði Parhús		
Verkefni:	Útlit suður og vestur		
Teknínúmer:	2.06		
Mælikvarði:	1:50		
Teknað:	RA		
Yfirland:			
Sambýkt:			
Verknúmer:	06070-06071		
Útgáfudagur:	29.01.07		
Teknisíð:	V11-Seríy/06070-Hliðarás 11-13/06070-tækn/06070-verkefni/06070-dwg-29.01.07/06070		
Úprentað:	Sep 03, 2007 - 10:21		


BOLHOLT 8 - 105 REYKJAVÍK
 SIMI: 551 0870 - FAX: 551 0875
 arkthing@arkthing.is - www.arkthing.is

GUDMUNDUR KR. GUDMUNDSSON, ARKITEKT
 ÓLAFUR SIGURDSSON, ARKITEKT
 SIGURDUR HALLGRÍMSSON, ARKITEKT
 HJORTUR PÁLSSON, BYGGJAFR.