
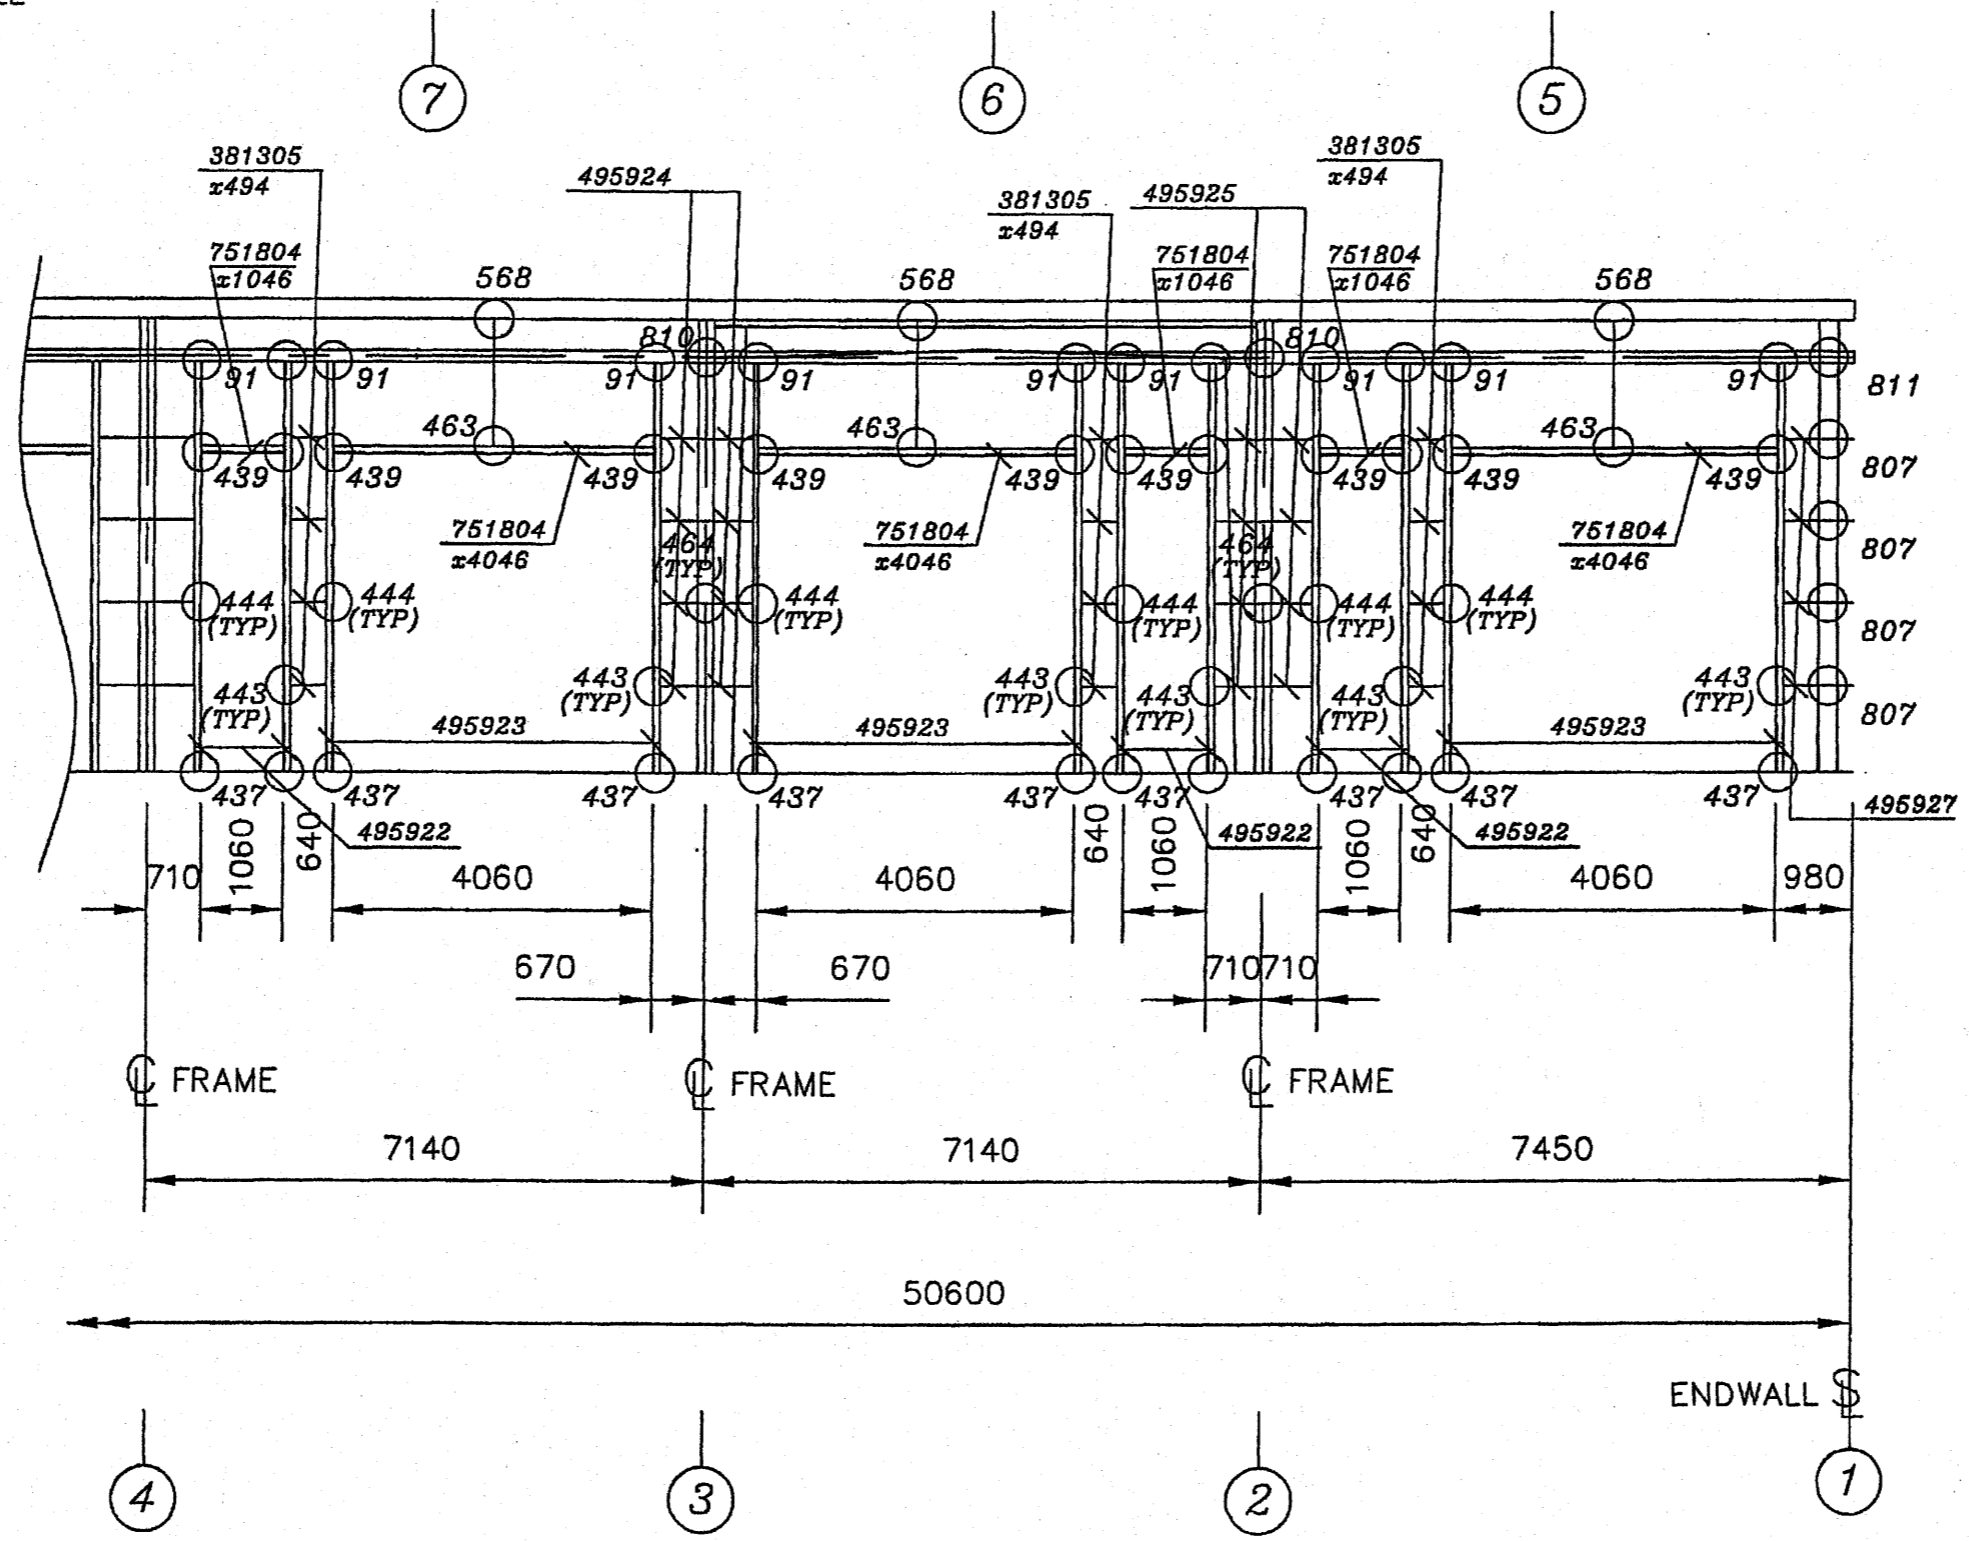


NOTES

- 1) DO NOT SCALE
IF IN DOUBT - ASK
- 2) ALL DIMENSIONS
IN MILLIMETERS

| REV. | DATE | DESCRIPTION | REV. BY |
|------|----------|------------------------|---------|
| A | 06/04/05 | PORTAL'S SHAPE CHANGED | A.N. |
| B | 28/04/05 | PREPARED FOR ERECTION | L.H. |

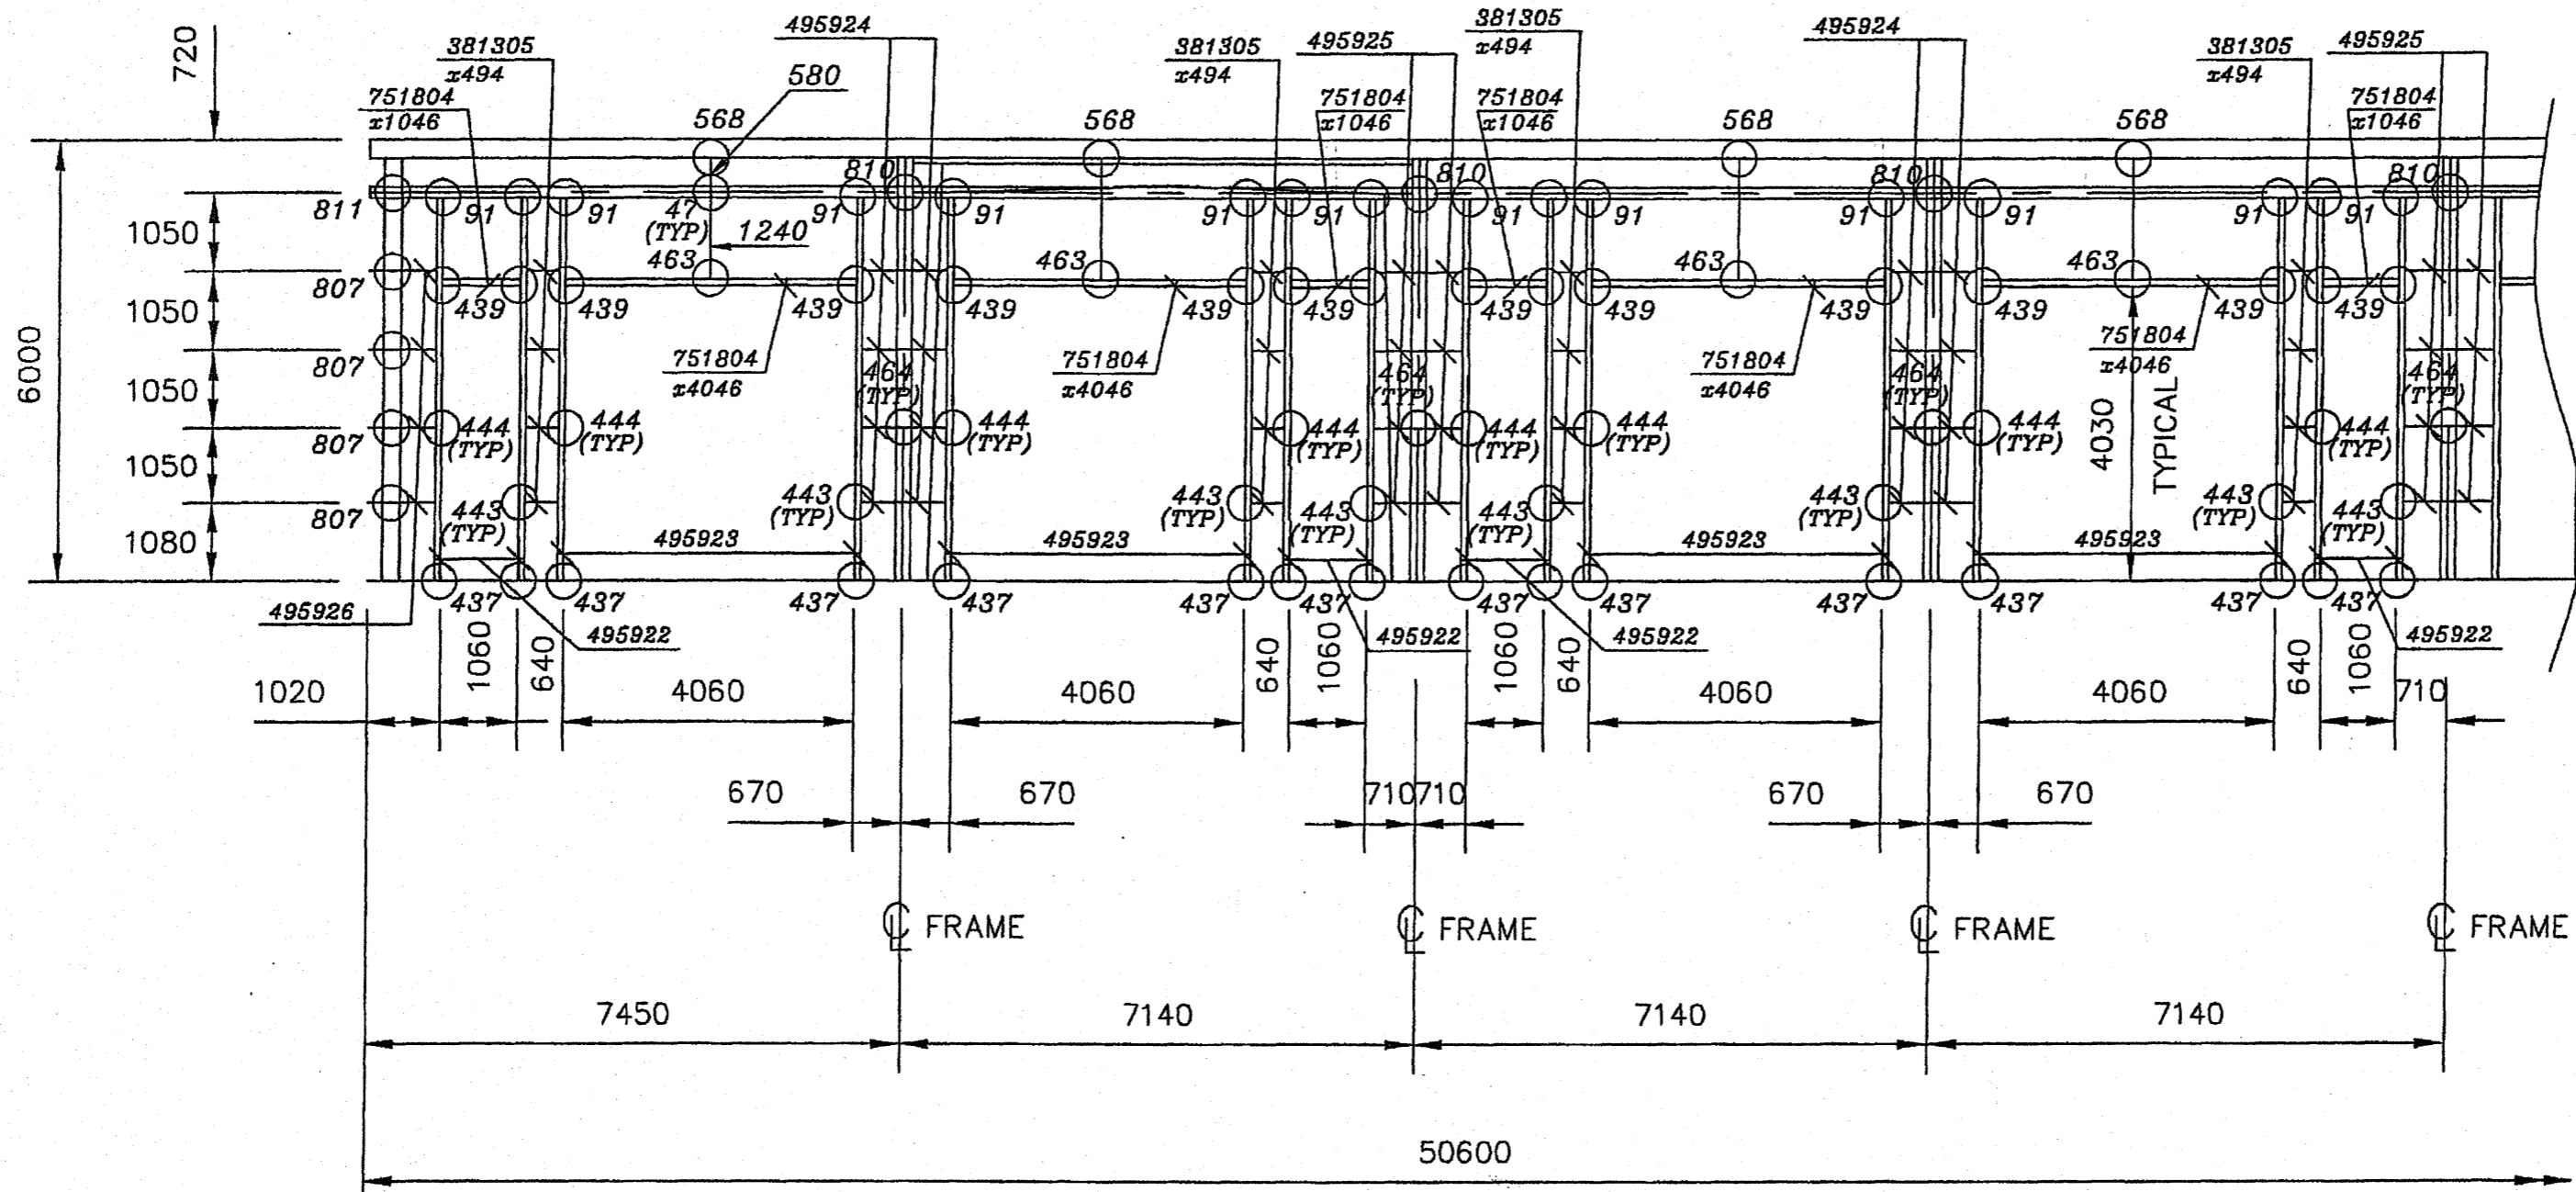

Byggingafultrúi Hafnarfjardar
Afgreitt þann
10 MAY 2006
VBS

VEKTOR
Hönnun og ráðgjöf ehf.
Tel. 7008962429

Lindab Butler
Building Systems
MITCHELSTON INDUSTRIAL ESTATE
KIRKCALDY, FIFE, KY11 3NB
TEL: 01592 652300
FAX: 01592 653135

PROJECT TITLE
STEINHELLA - 5
HAFNARFJORDUR
RYNIR ehf.

DRAWING TITLE
SIDEWALL ELEVATION
AT GL A

| SCALE | DATE | DRAWN BY |
|--------------|--------|-----------------|
| Not to Scale | 2/3/05 | P.R. ENG. BY |

| DRAWING No. | REV. |
|-------------|------|
| DS-2961/004 | B |