


NOTES

- 1) DO NOT SCALE
IF IN DOUBT - ASK
- 2) ALL DIMENSIONS
IN MILLIMETERS

REV.	DATE	DESCRIPTION	REV. BY

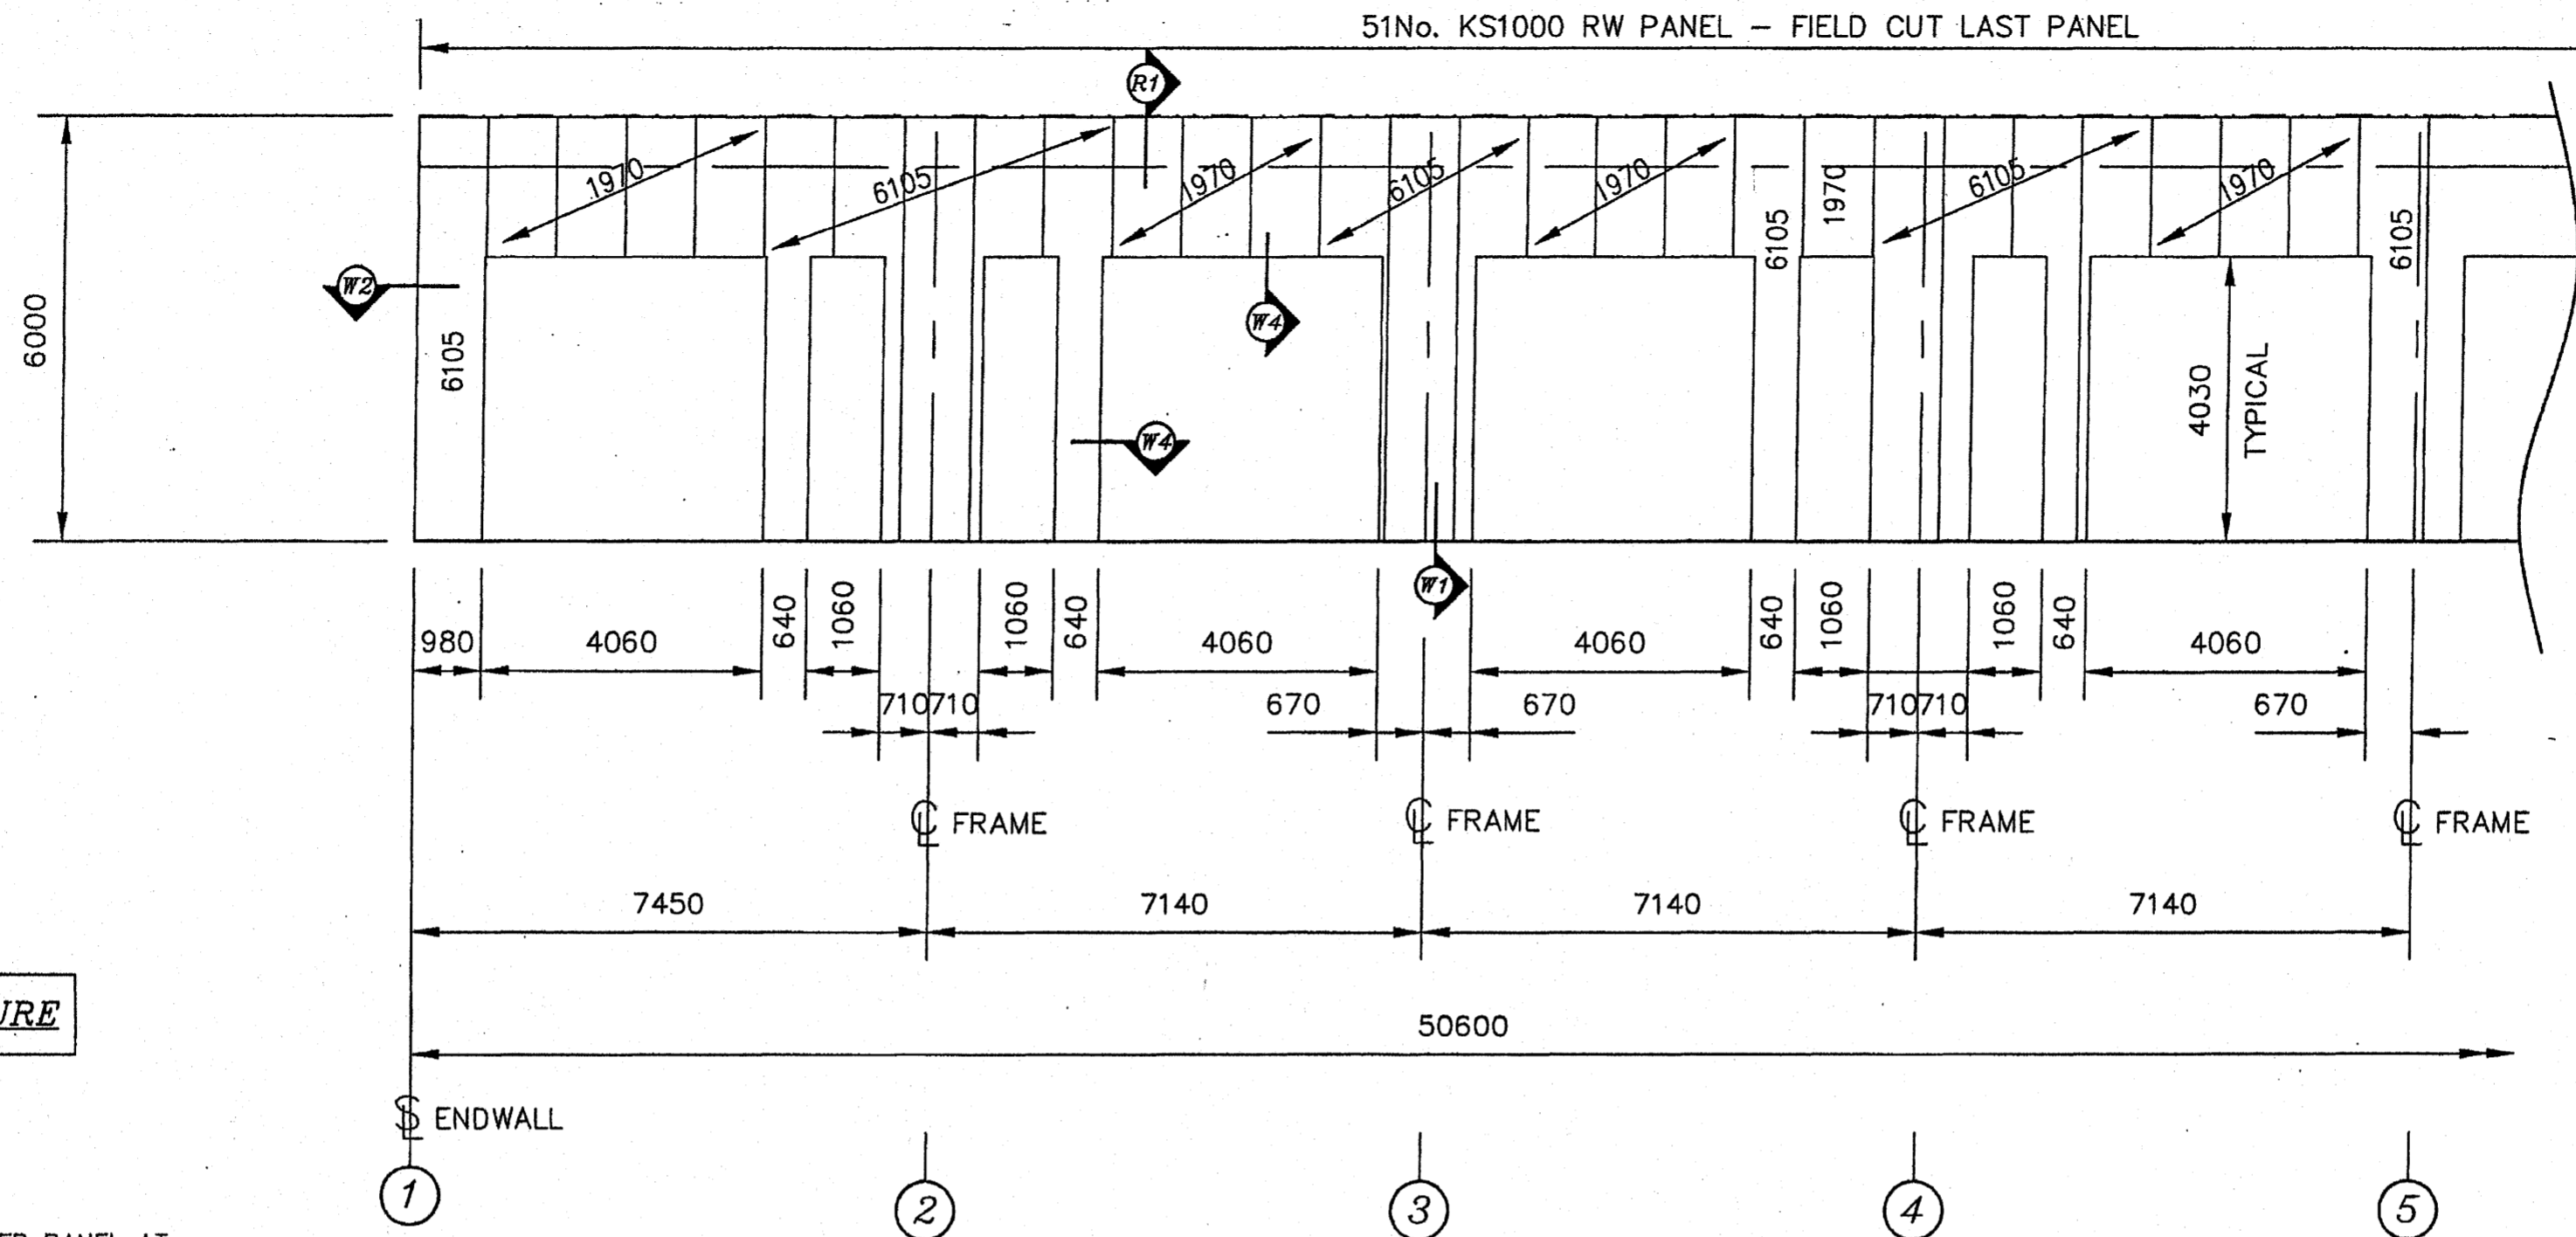


FIXING PROCEDURE

1. PANEL TO STRUCTURE:


-TOP & BOTTOM:

6No. SDS (444:07) PER PANEL AT
BASE & TOP LOCATIONS.

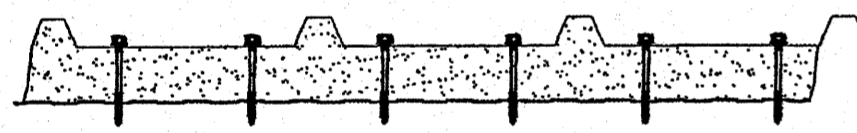



-INTERMEDIATE:

3No. SDS (444:07) PER PANEL AT
INTERM. LOCATIONS.

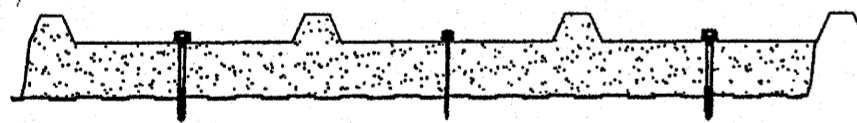

2. PANEL TO PANEL:

USE SDS (444:110) AT 500CRS ALONG
EVERY SIDELAP JOINT.

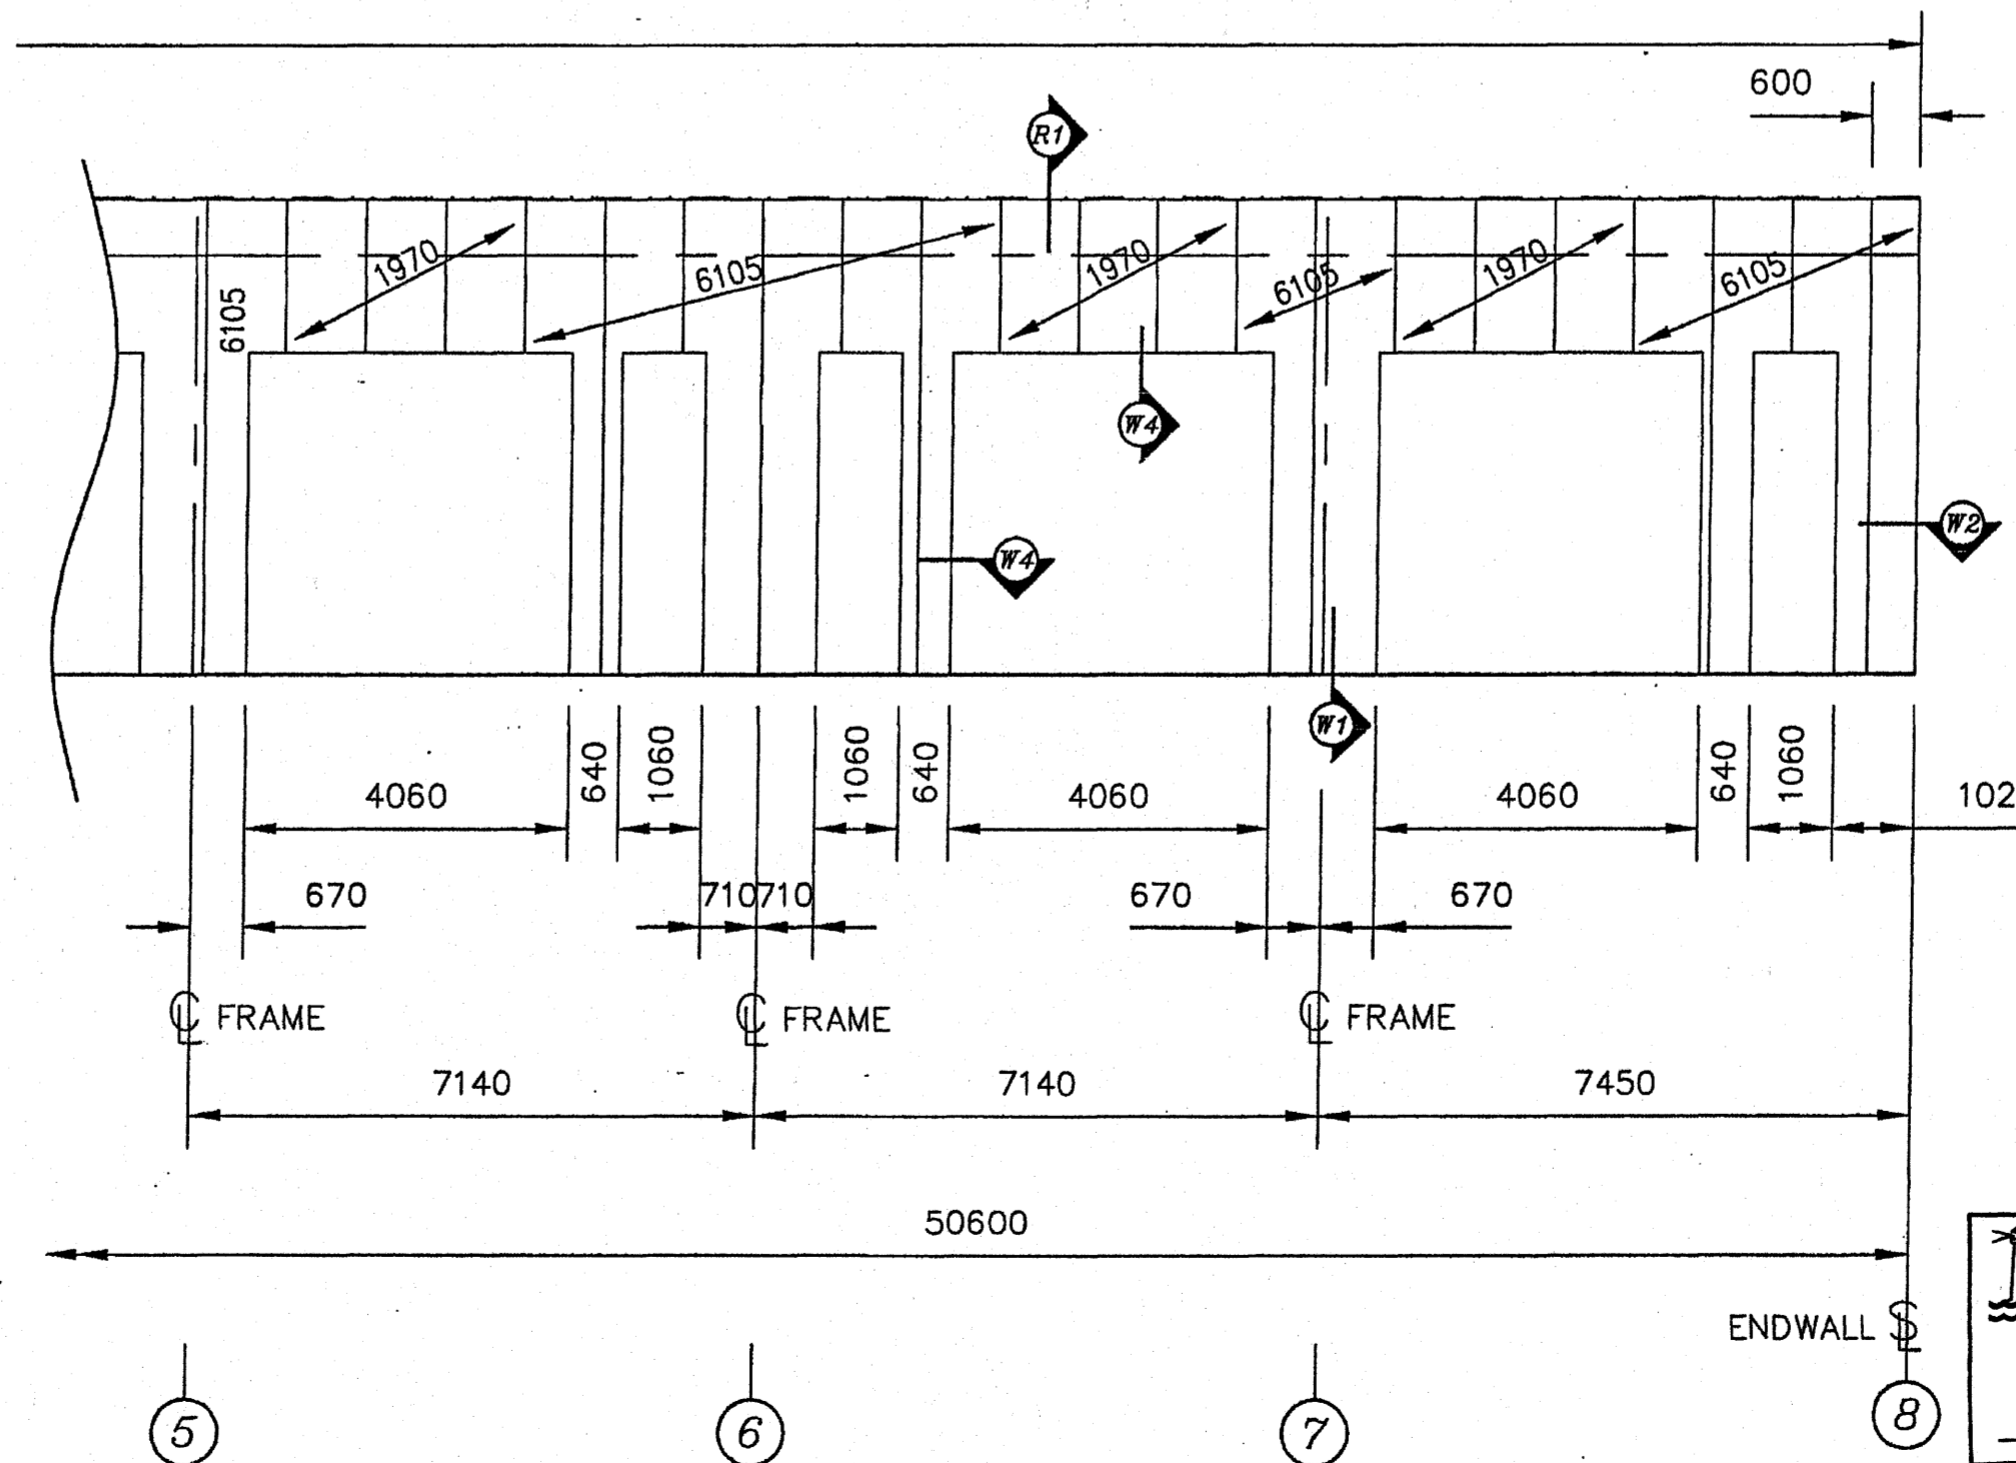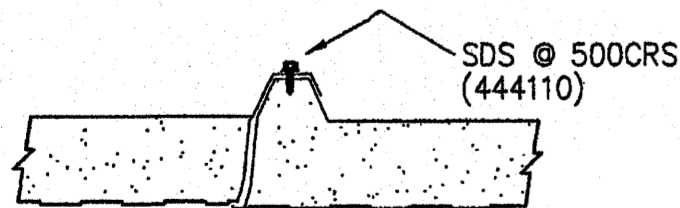

VEKTOR
Hönnun og ráðgjöf ehf.
Kt. 700896-2469

Byggingafultrúi Hafnarfjarðar
Afgreitt þann
10 MAY 2006
VPS.

Lindab Butler
Building Systems

MITCHELTON INDUSTRIAL ESTATE
KIRKCALDY, FIFE, KY11 5NB
TEL: 01692 062300
FAX: 01692 063156

PROJECT TITLE

STEINHALLA - 5
HAFNARFJORDUR

RYNIR ehf.

DRAWING TITLE

KS1000 RW PANEL
LAYOUT ON SIDEWALL
AT GL G

SCALE DATE DRAWN BY

Not to Scale 14/04/05 KS

DRAWING No. REV.

DS-29610012