


NOTES

- 1) DO NOT SCALE
IF IN DOUBT - ASK
- 2) ALL DIMENSIONS
IN MILLIMETERS

REV.	DATE	DESCRIPTION	REV. BY
A	06/04/05	PORTAL'S SHAPE CHANGED	A.N.

Ang

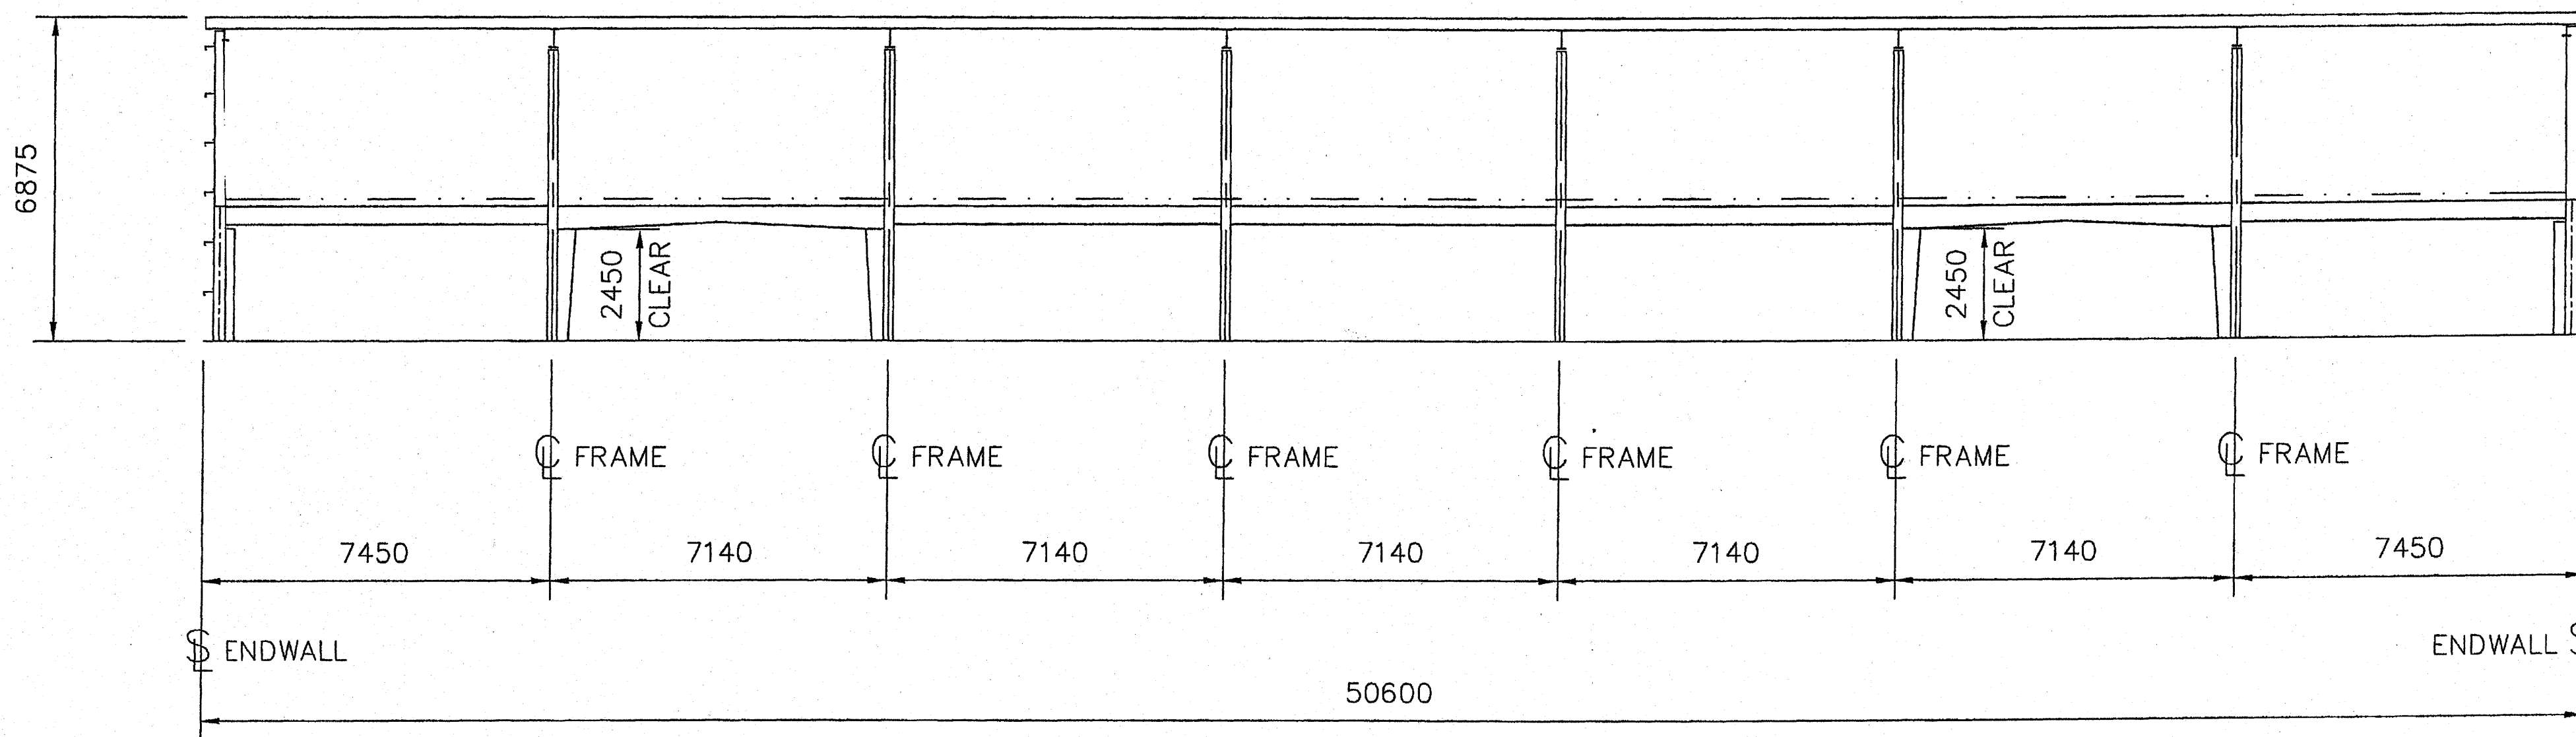

SECTION THRU G.L. C & E

VEKTOR
 Hönnun og ráðgjöf ehf.
 Byggingafræðingur
 Atgætt þann
 10 MAY 2006
 VPS

Lindab Butler Building Systems <small>MITCHELSTON INDUSTRIAL ESTATE KIRKCALDY, FIFE, KY1 3NB TEL: 01592 652300 FAX: 01592 653135</small>	PROJECT TITLE STEINHELLA - 5 HAFNARFJORDUR RYNIR ehf.	DRAWING TITLE SECTION THRU (G.L. C & E)	SCALE Not to Scale	DATE 2/3/05	DRAWN BY P.R. ENG. BY
	DRAWING No. DS-2961/009		REV. A		