




SNID 5, 1:20

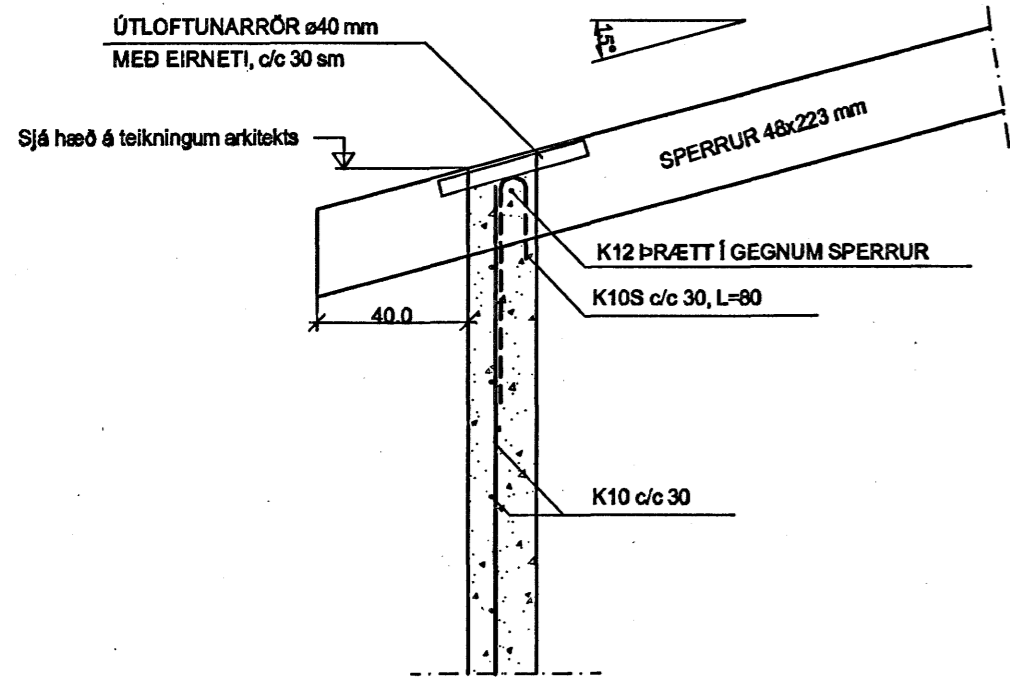


SNID 6, 1:20

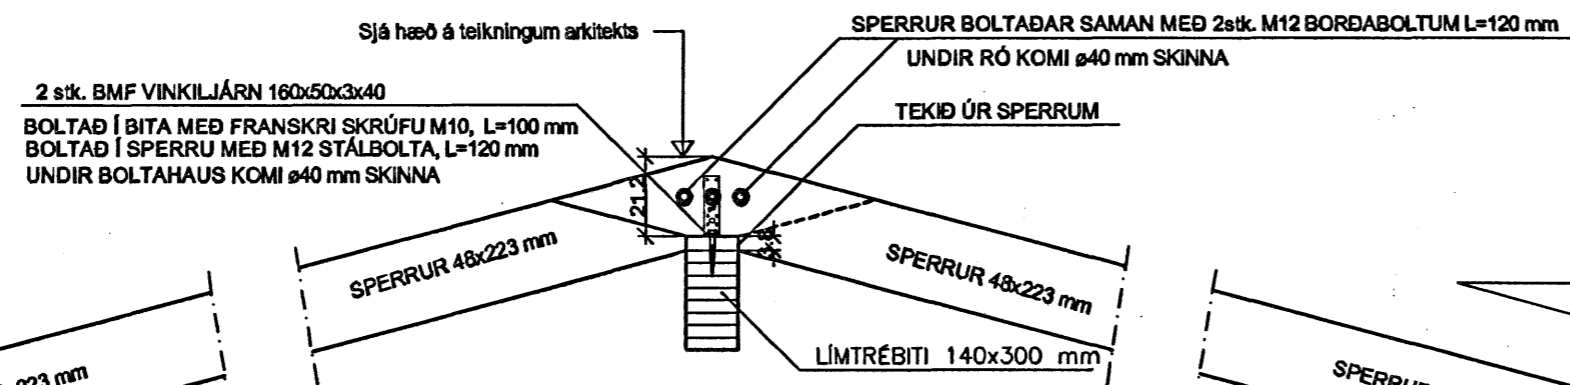


SNID 7, 1:20

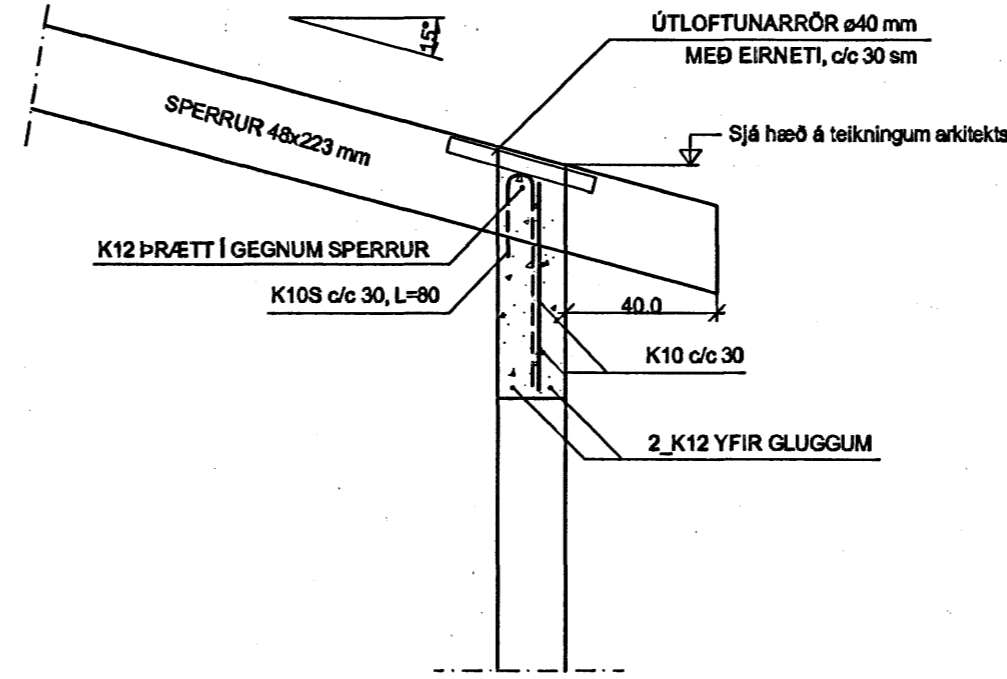


SNID 8, 1:20

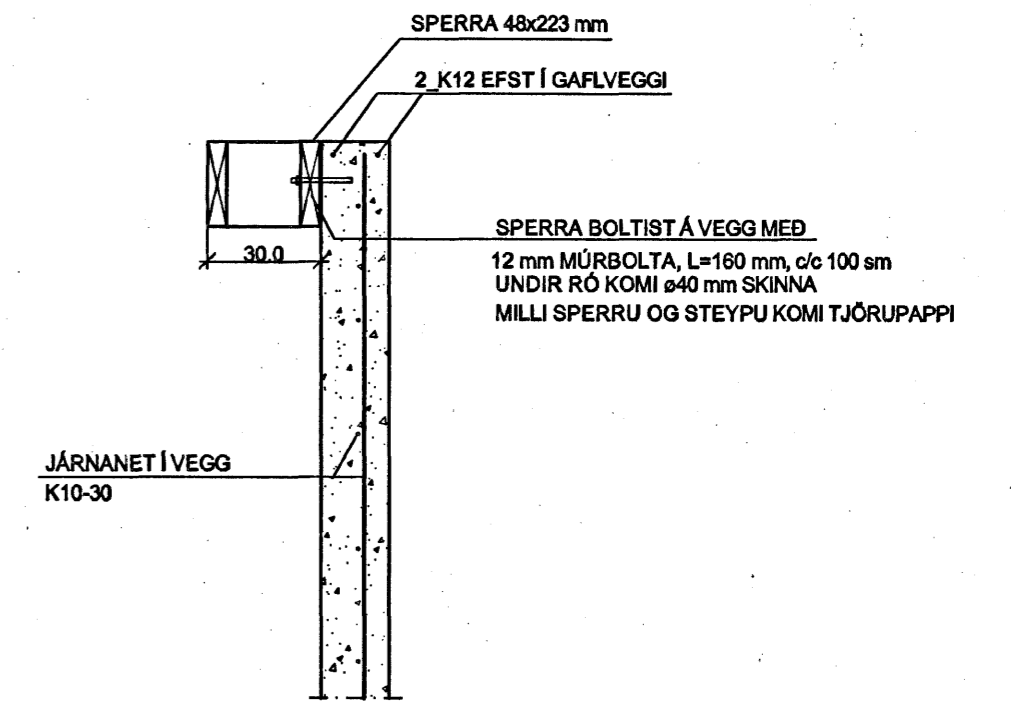


SNID 9, 1:20

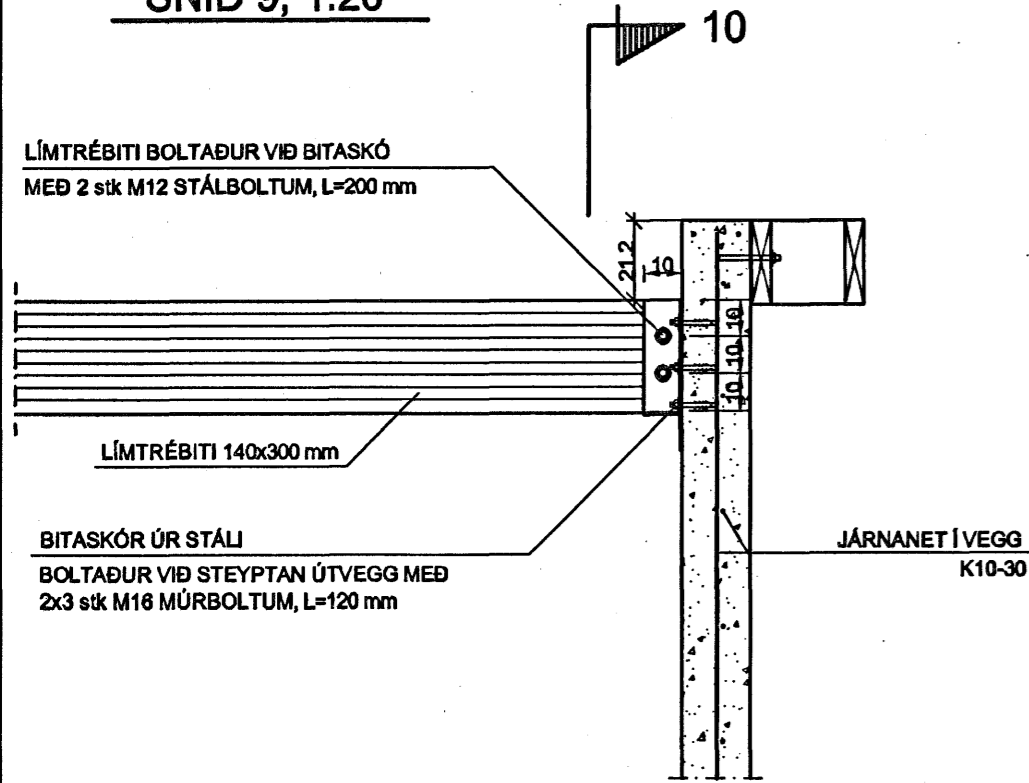


SNID 10, 1:20

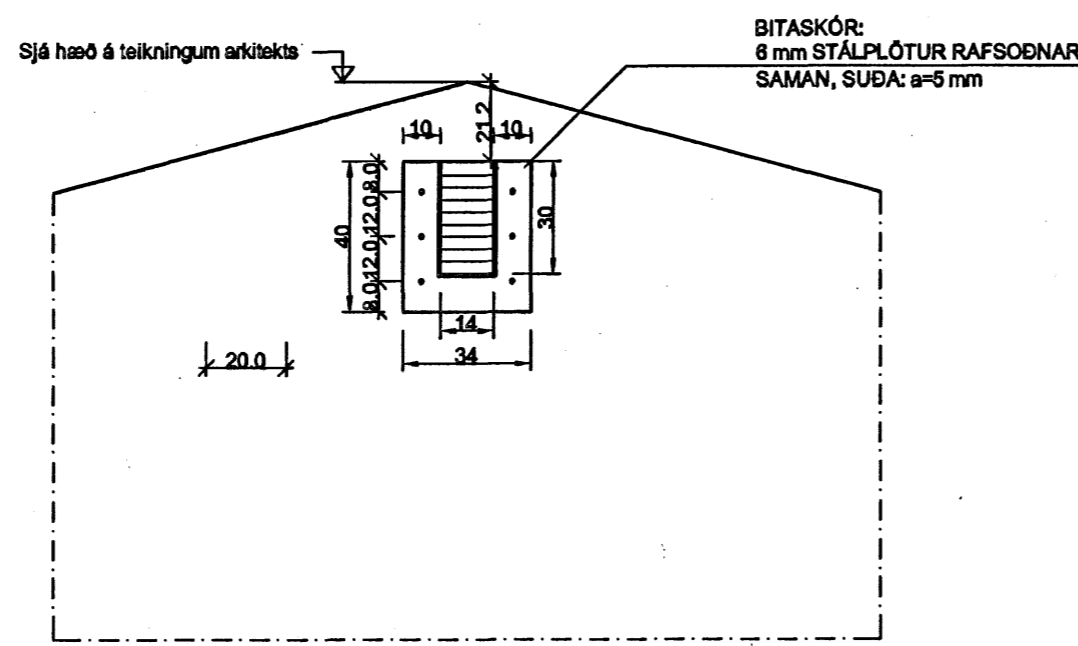


SNID 14, 1:20

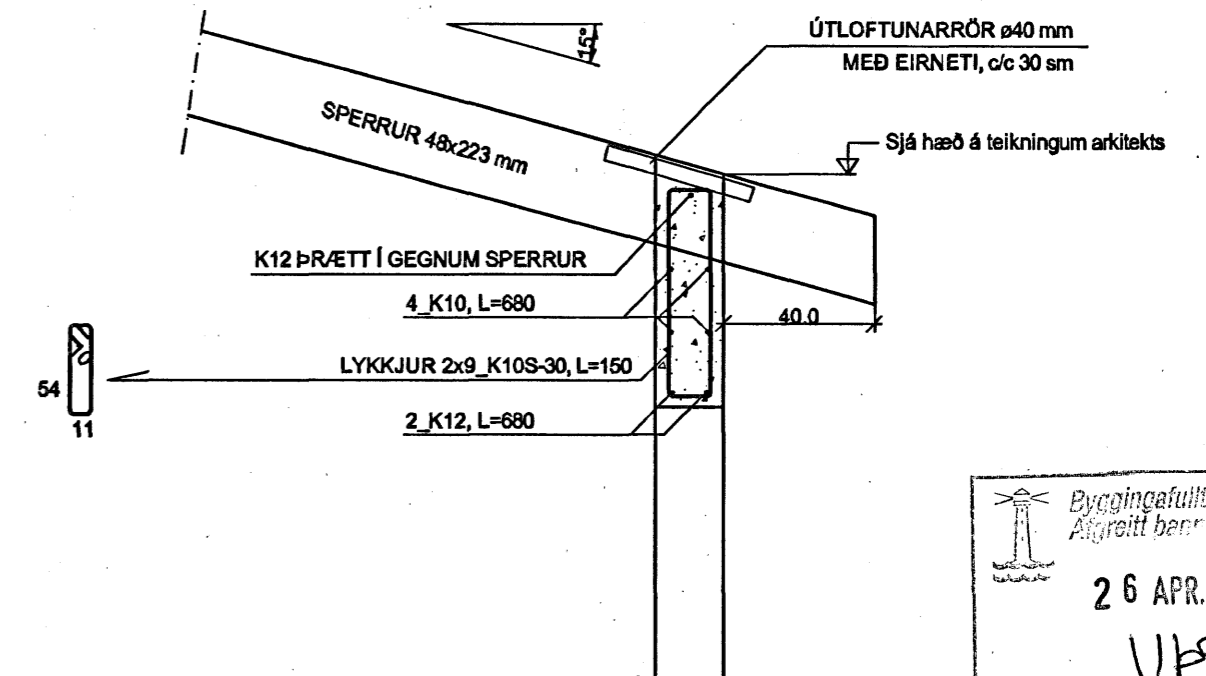

SNID 11, 1:20

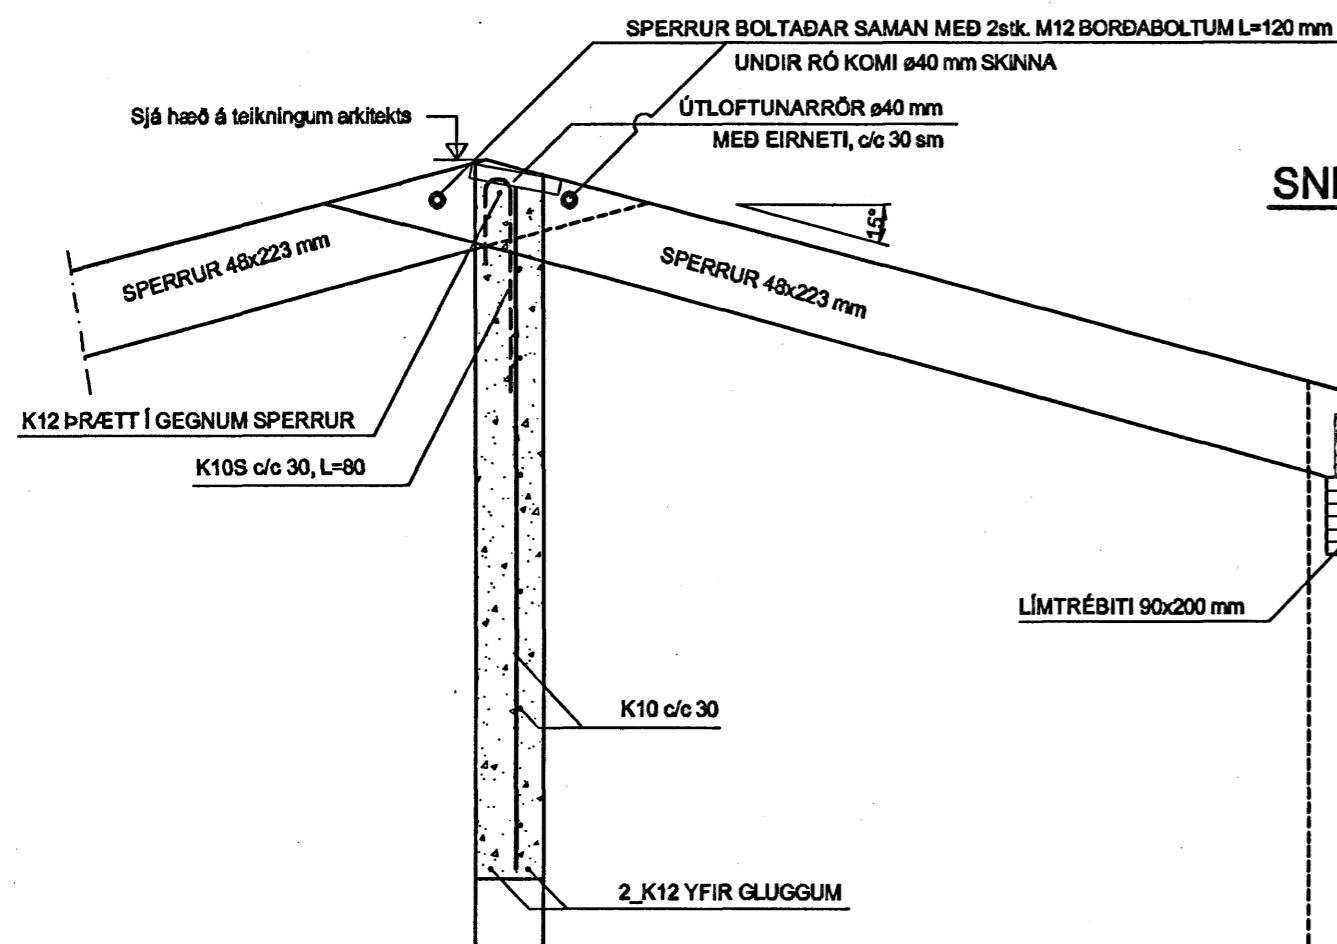

SNID 13, 1:20

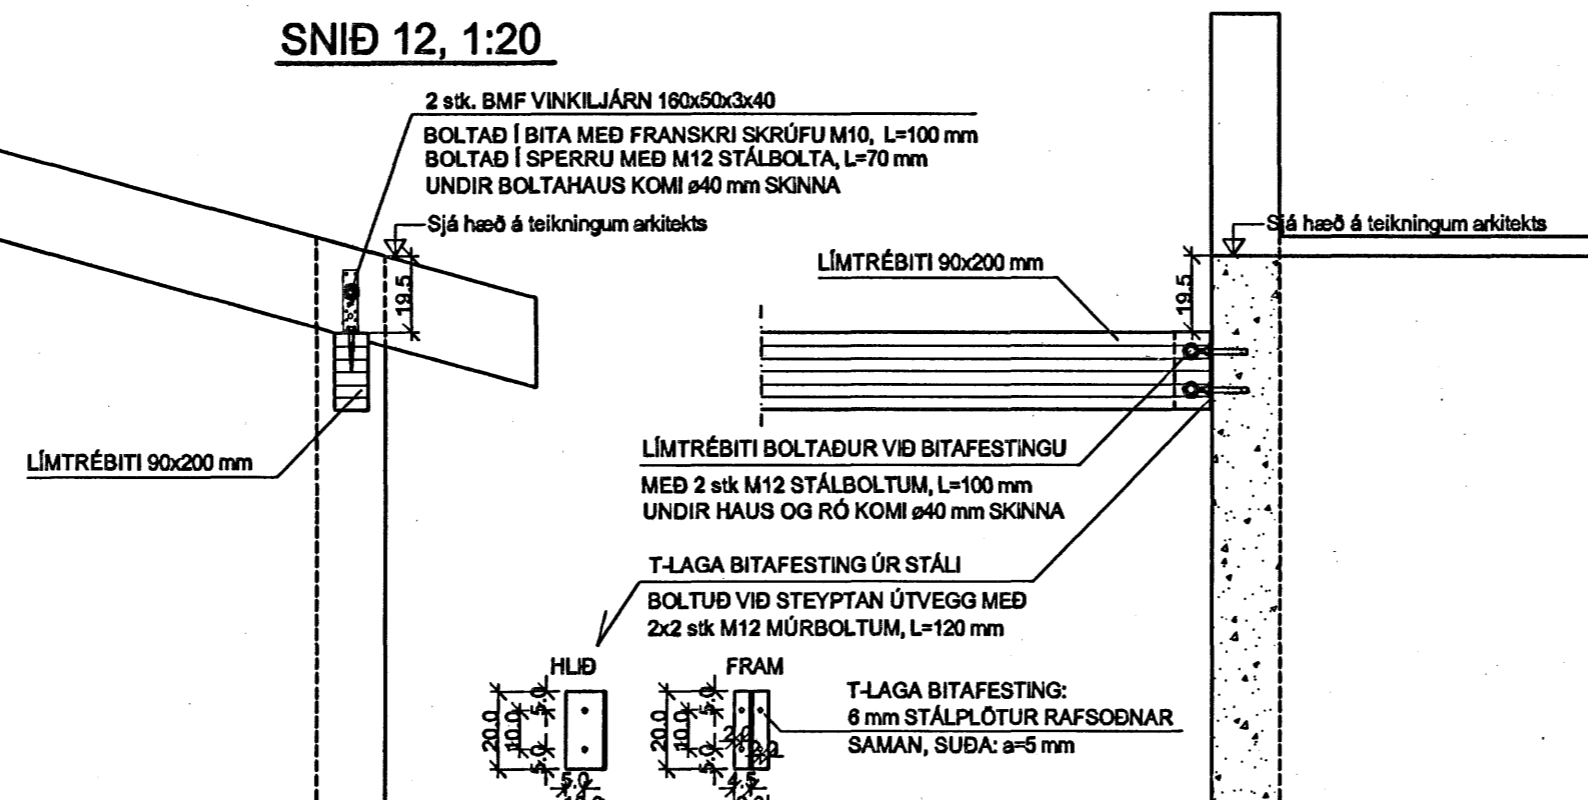

Byggingafráttir Hafnarfirði
 26 APR. 2006
 VPS.

ATH.

SJÁ ALMENNAR SKÝRINGAR Á TEIKNINGU NR. 700
 ALLA HÆÐARKÓTA SKAL SKODA VANDLEGA OG BERA SAMAN VID
 ARKITEKTATEIKNINGAR ÁÐUR EN SMÍÐI HEFST.

Þannir Gunnar 070149-3469
ÁRNI GUNNAR KRISTJÁNSSON FTFI
 HELGAMÁGRASTRÆTI 22 600 AKUREYRI S: 482 2022 GSM: 898 3333, kt.: 231161-3849
 Árnir Gunnarson

VERKHEITI				FLÉTTUVELLIR 13 HAFNARFIRÐI			
HEITI TEIKNINGAR		SNID 5-14 Í VEGGI OG ÞAK		VERK NR		A06-001	
HANNAD		ÁGK		TEIKNING NR		708	
BREYTT		1		YFIRFARID		DAGS	
				2		21.02.2006	
				3		KVARDI	
				4		1:20	