




30 SNID 1:20

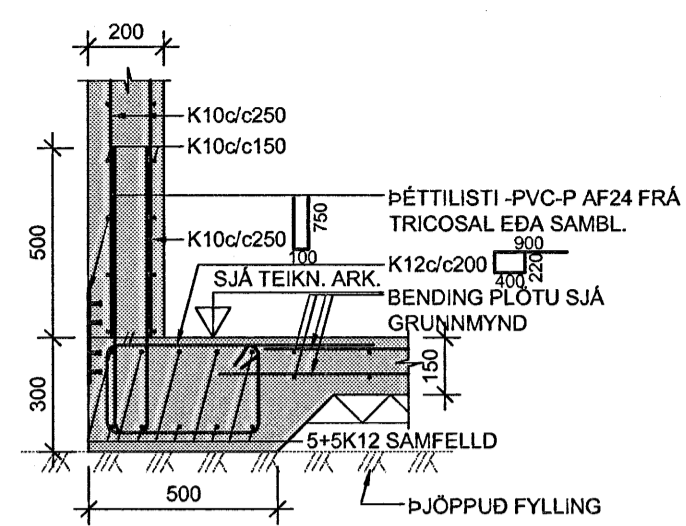


31 SNID 1:20

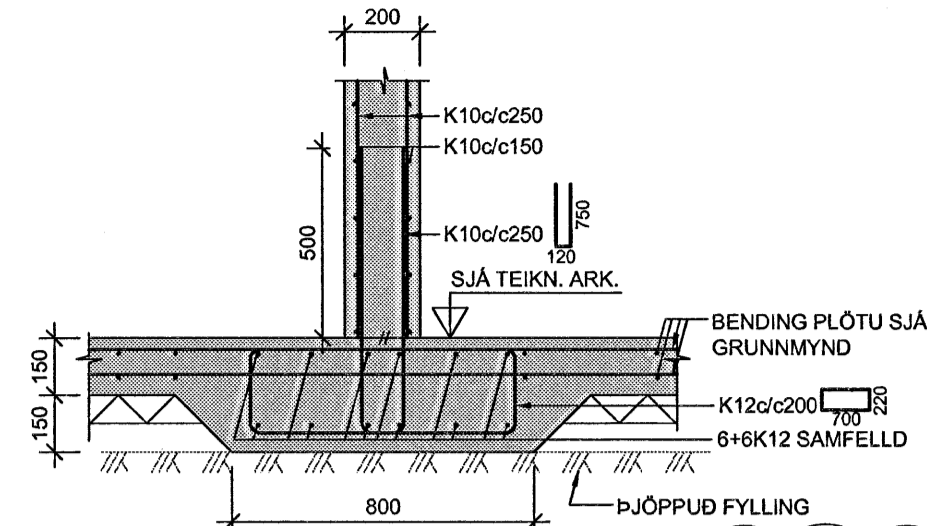


32 SNID 1:20

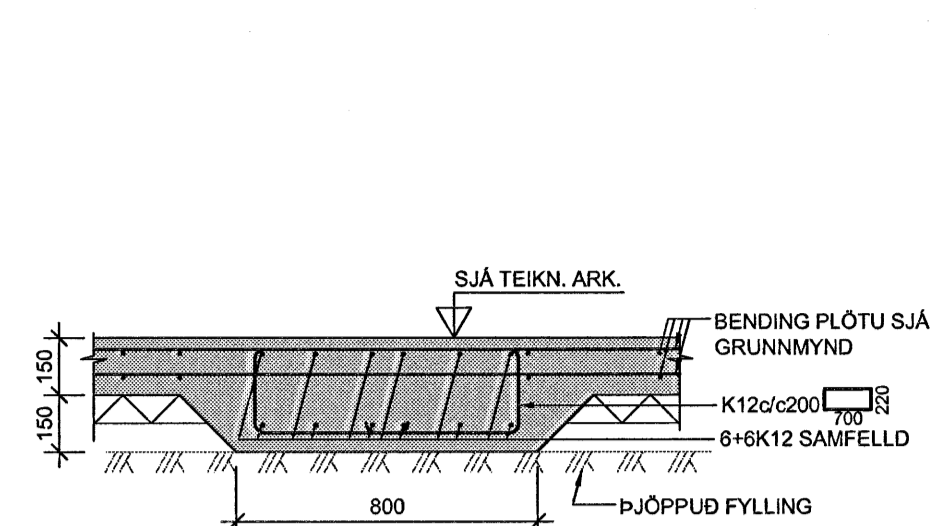


33 SNID 1:20

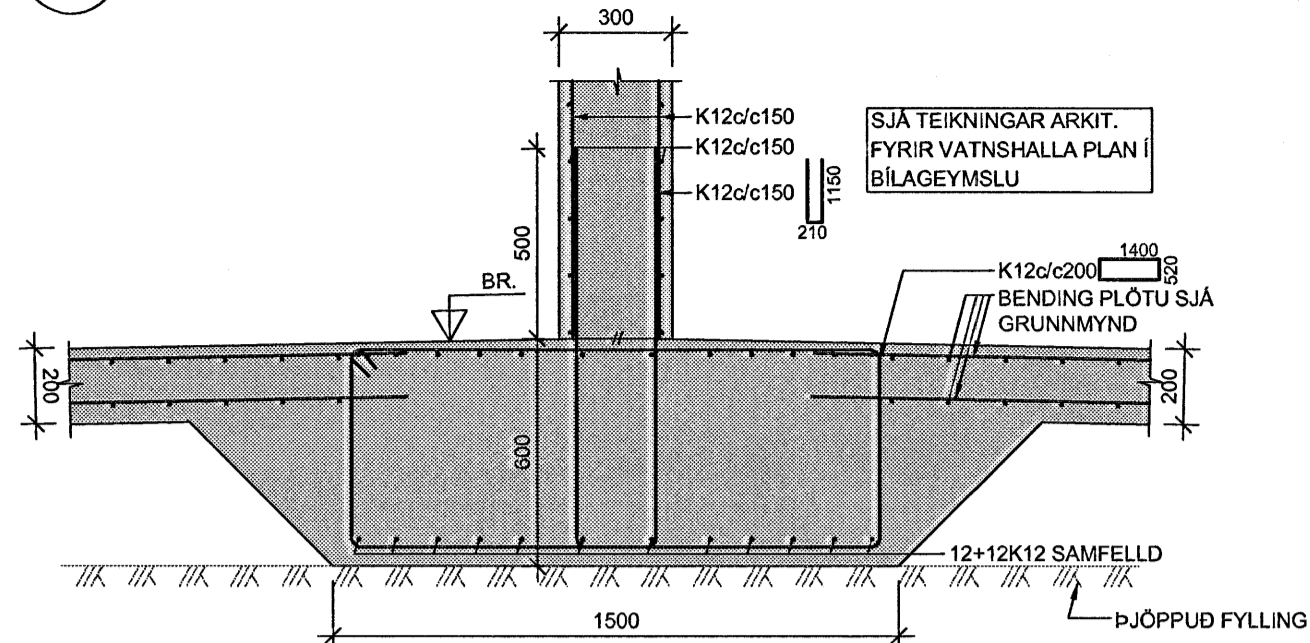


34 SNID 1:20

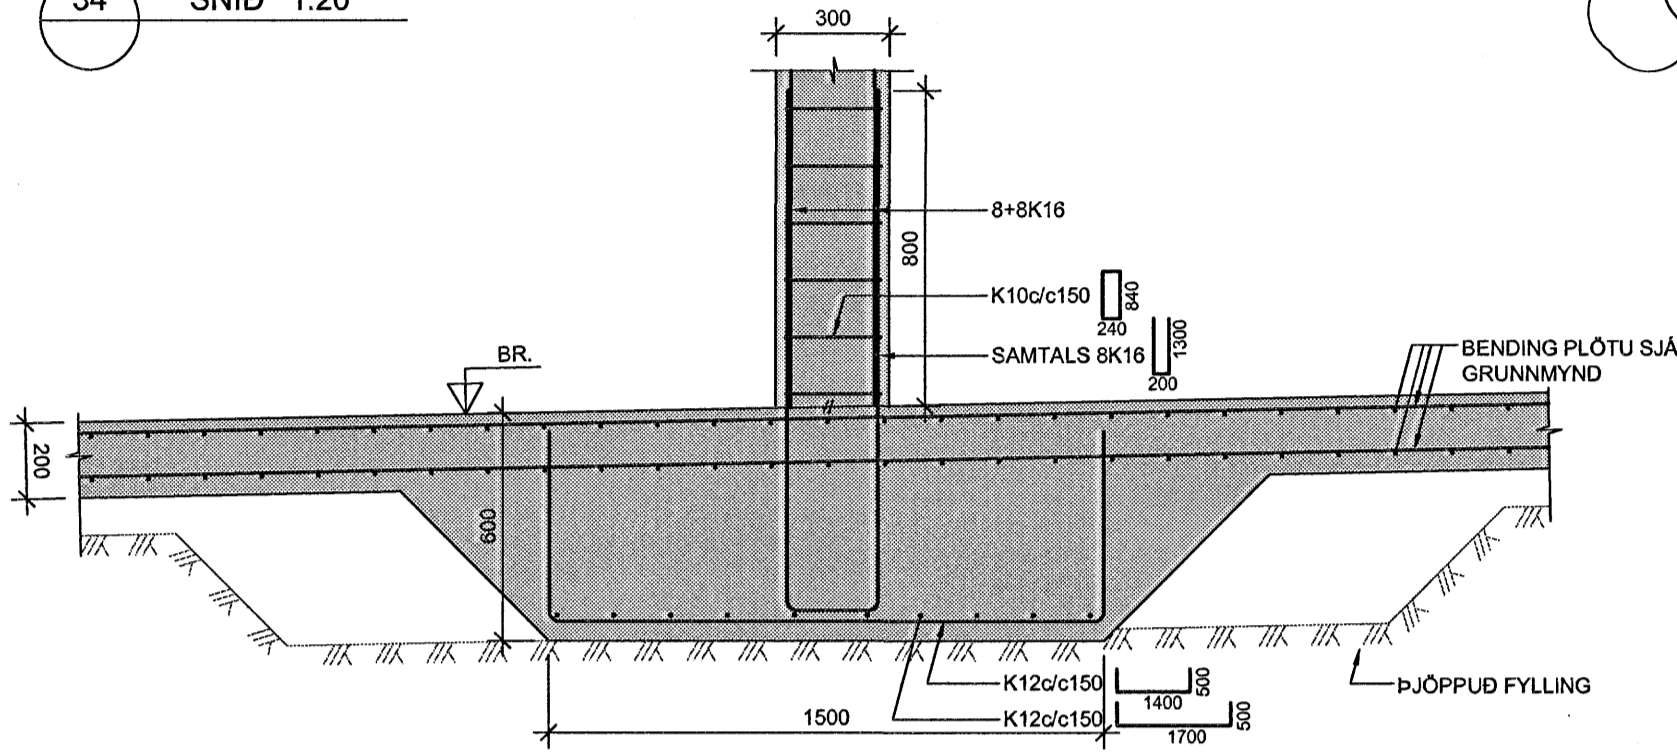


35 SNID 1:20

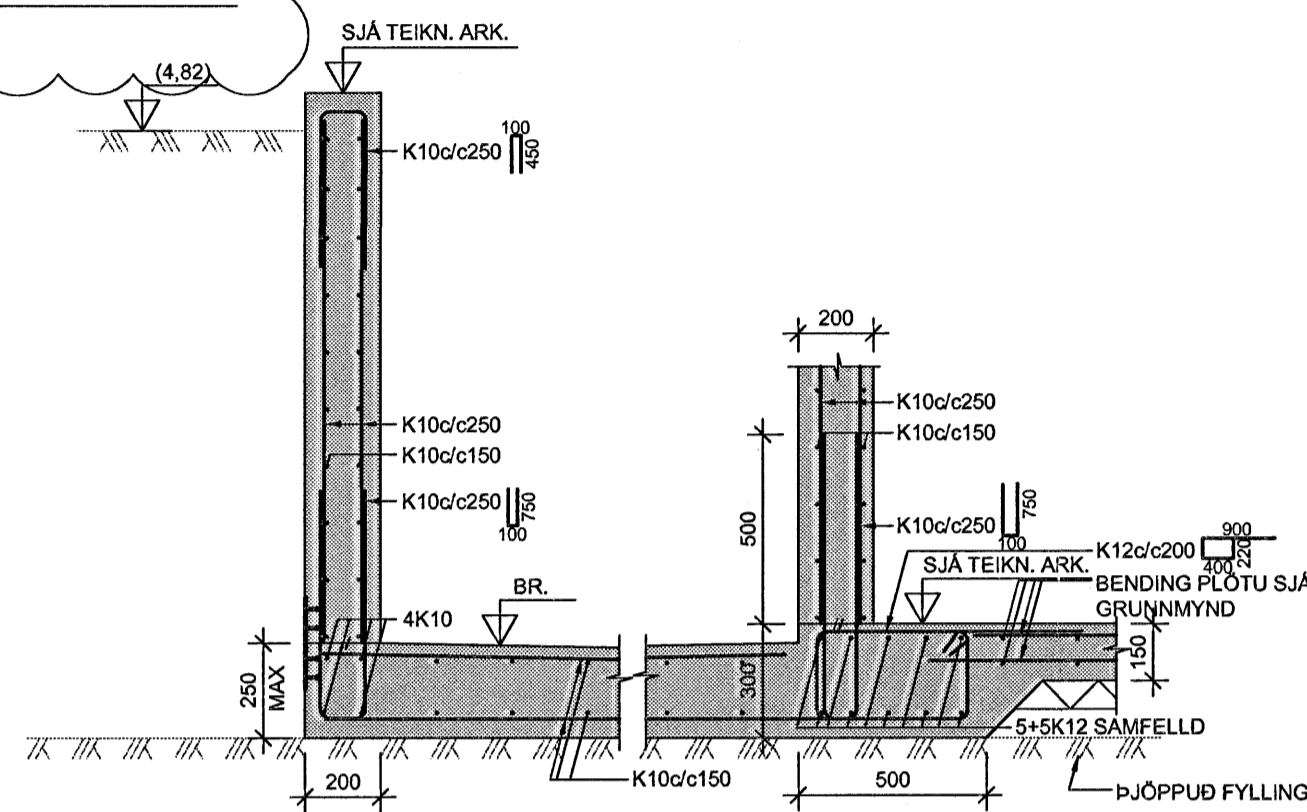


36 SNID 1:20

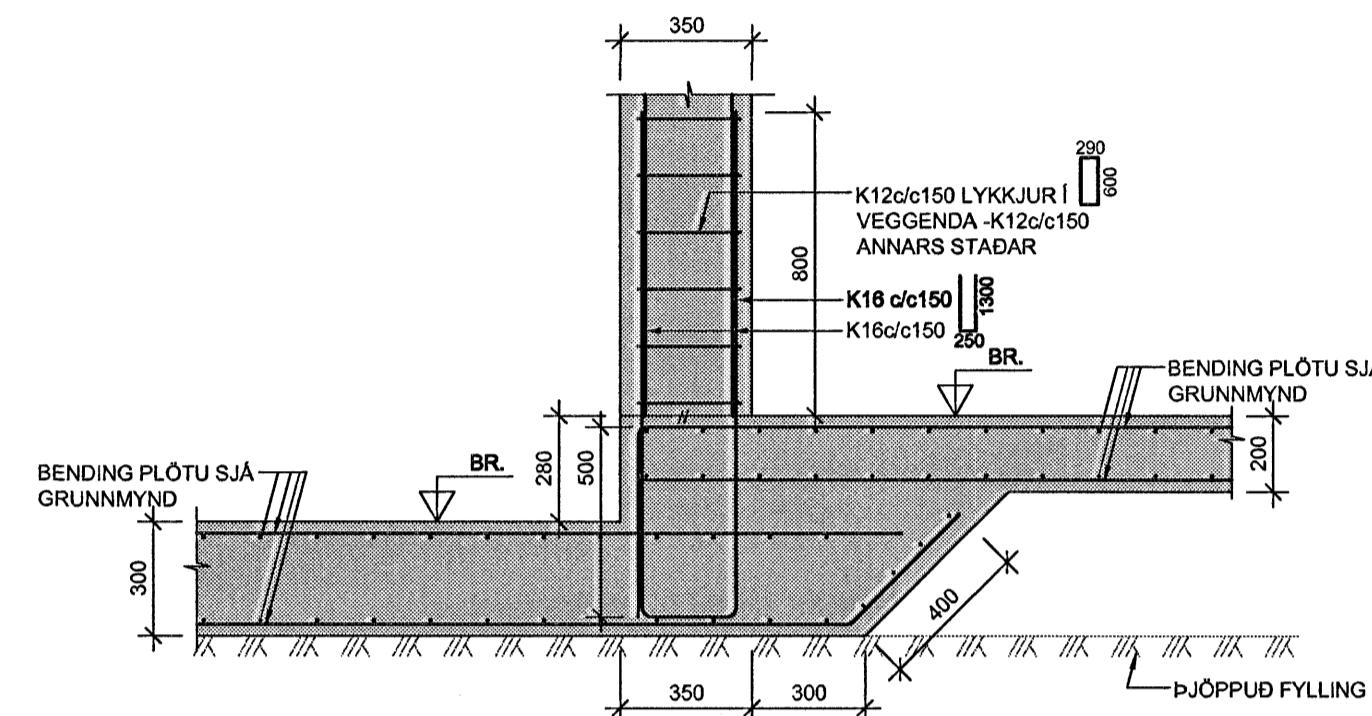


37 SNID 1:20

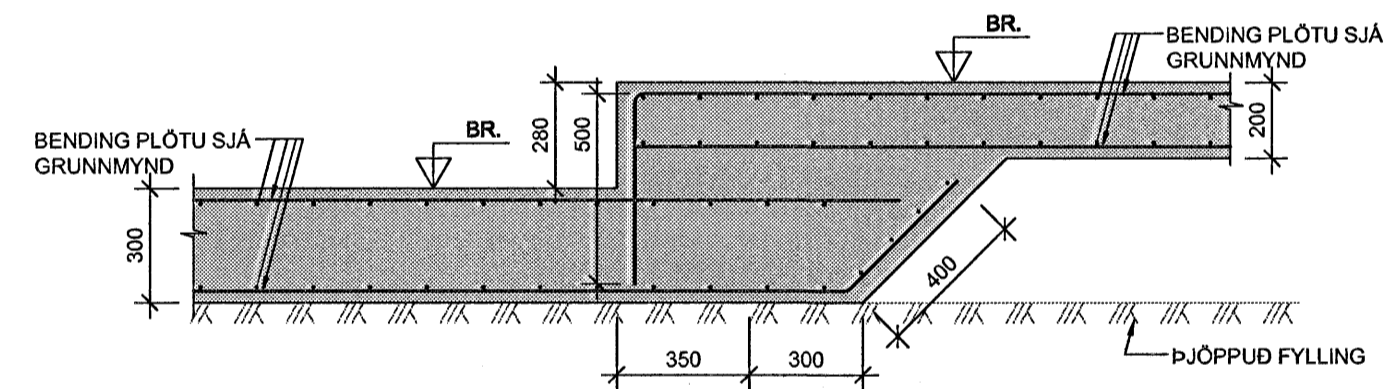


38 SNID 1:20

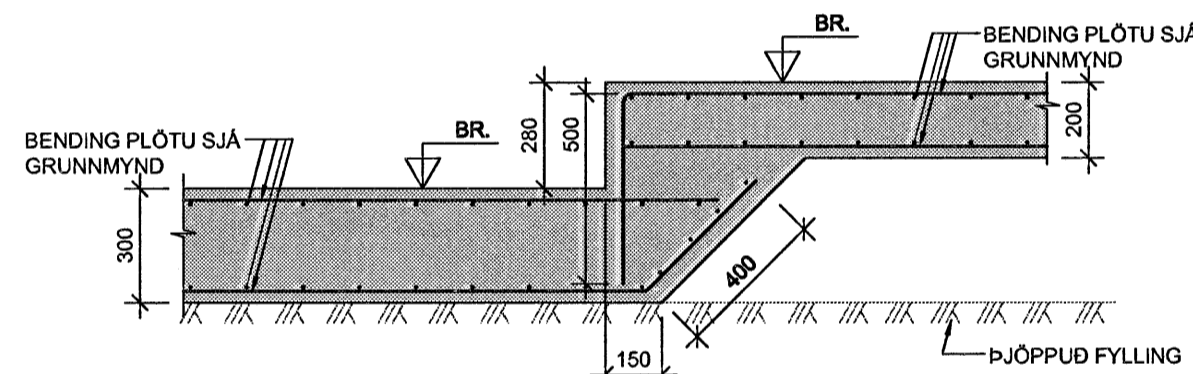


39 SNID 1:20

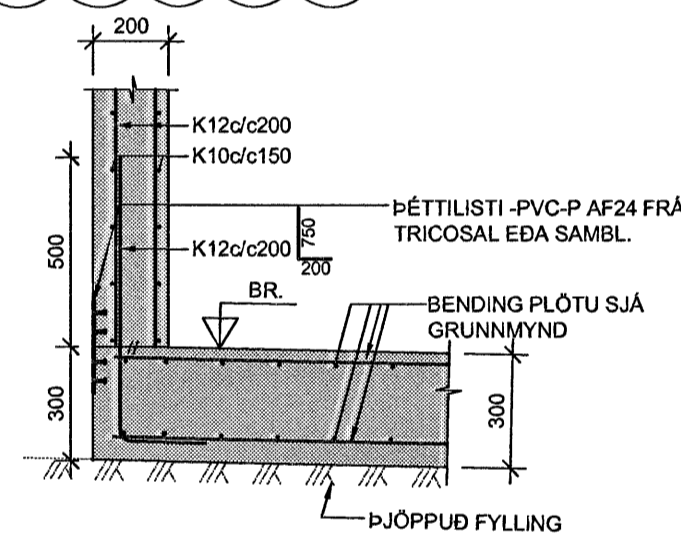


40 SNID 1:20

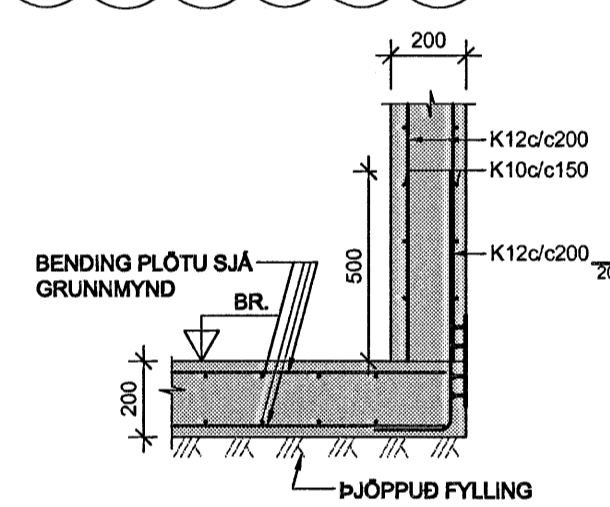


41 SNID 1:20

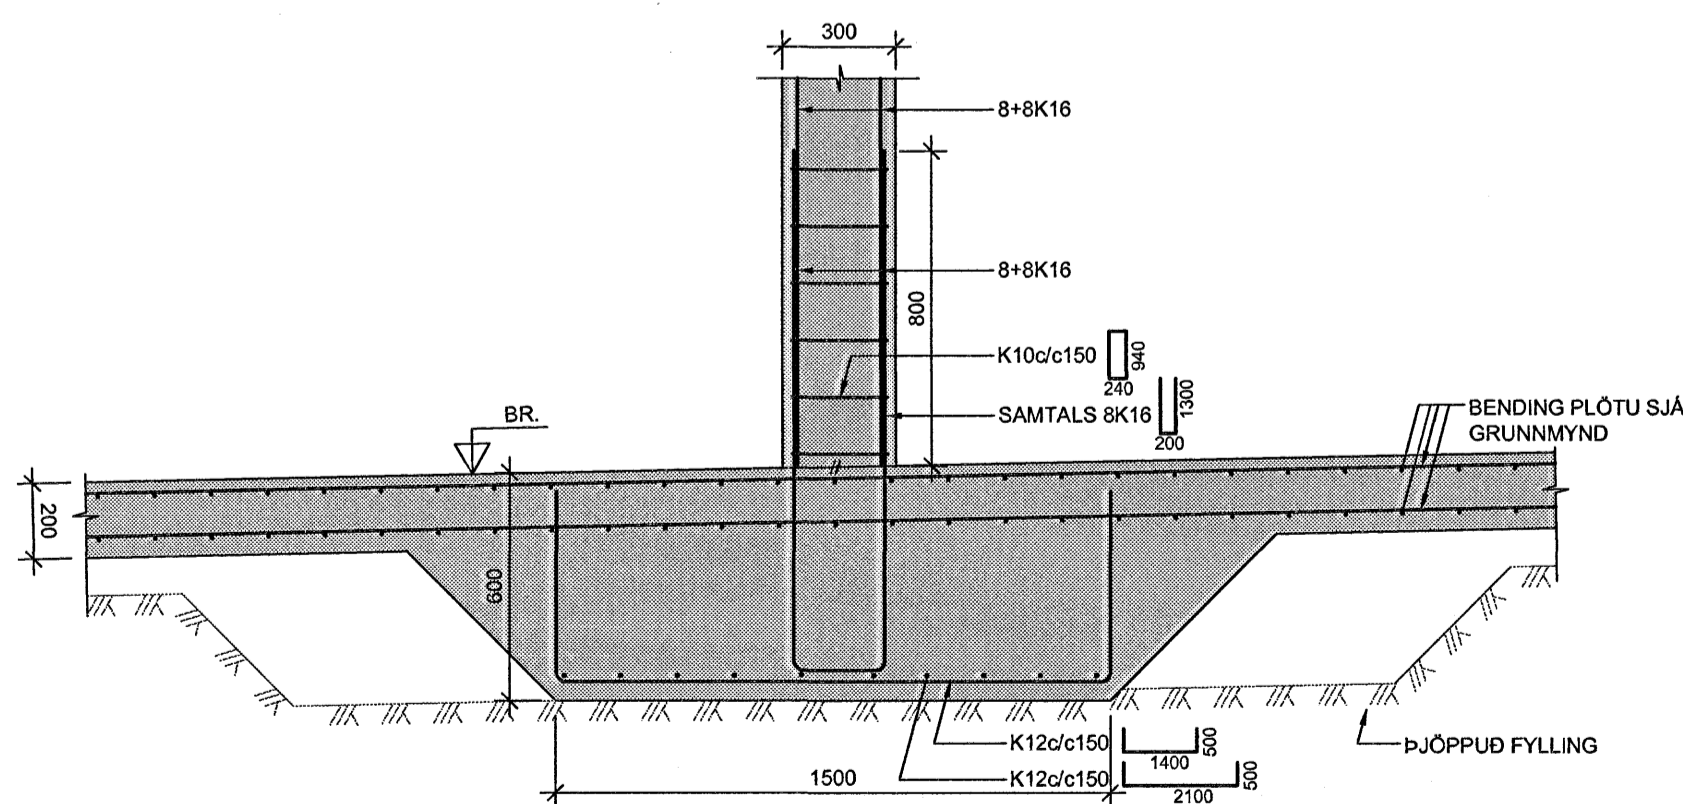

42 SNID 1:20

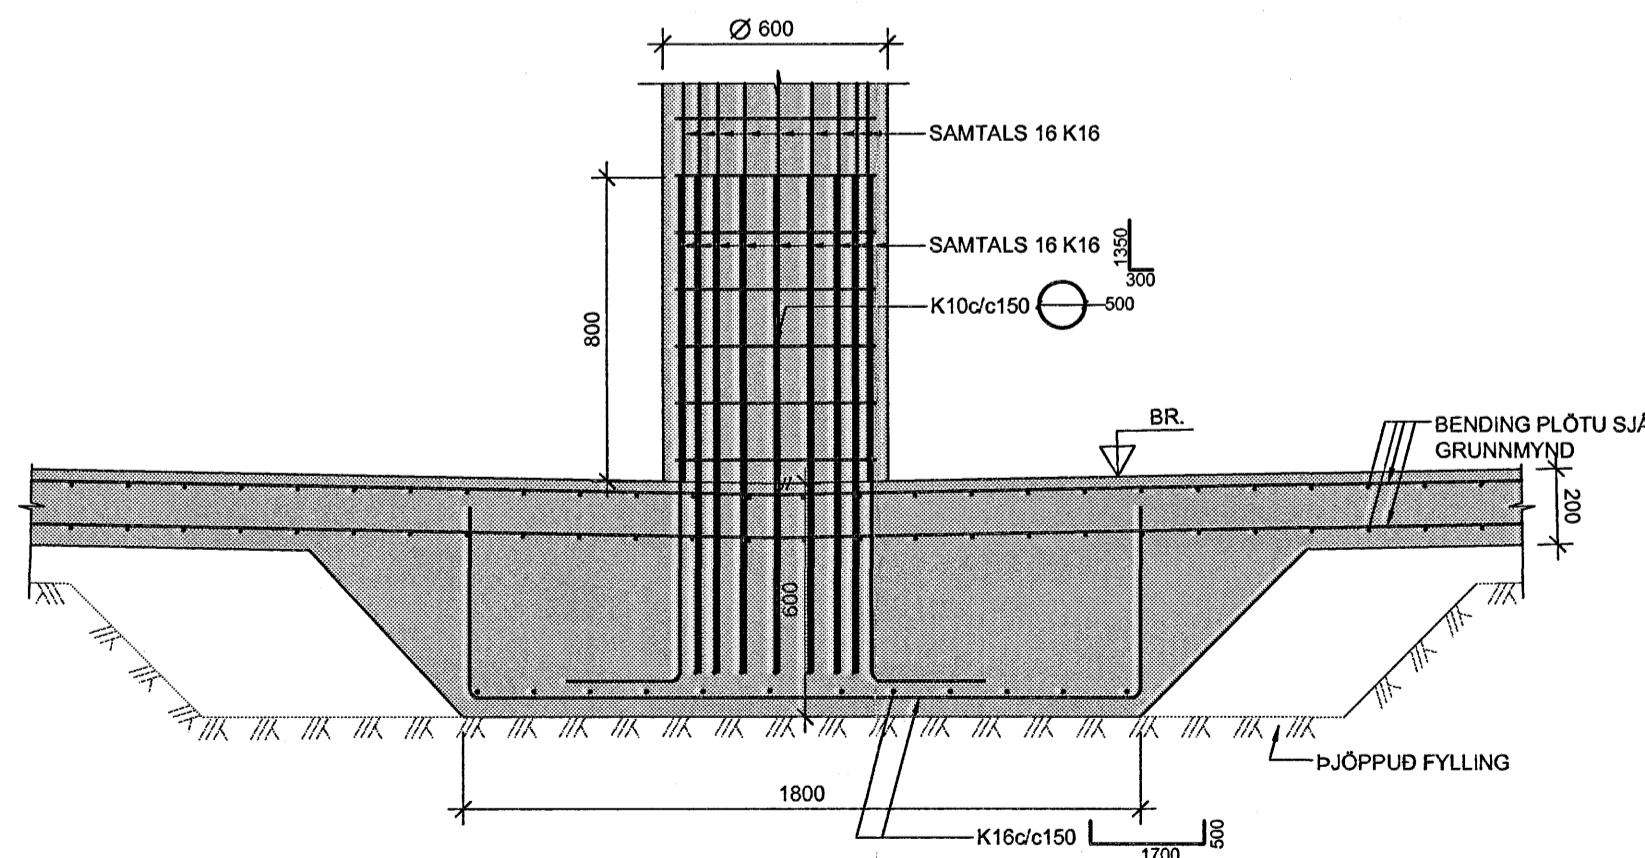

ÁRITUN SAMRÆMINGARSHÖNDLUDAR
 Kl. 110457-2789

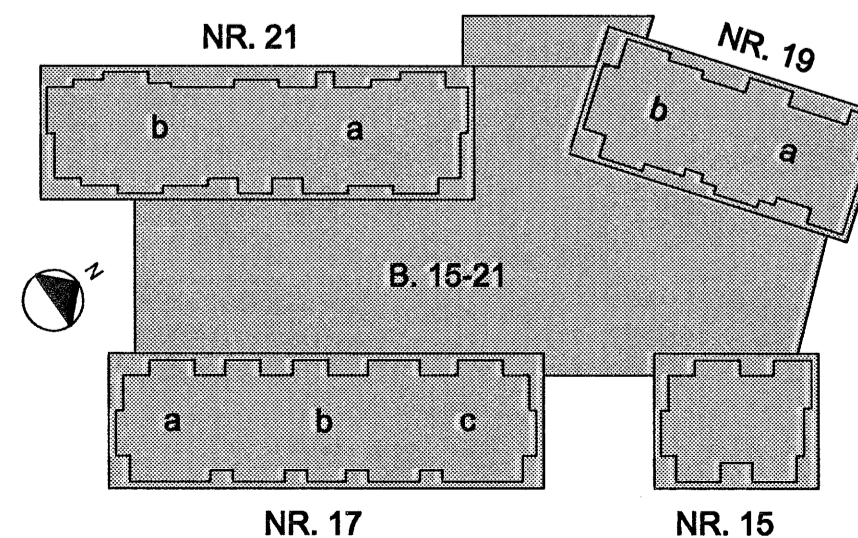

18 APR. 2006
 VPS

B	20.03.2006	SNID 15 BR OG SNIDUM 37-42 BÆTTI V/D	HE	GG
A	02.02.2006	SNIDUM 36-39 BÆTTI V/D	HE	HE
BR.	DAGS.	BREYTING	REIKN.	TEKN.
NORÐURBAKKI 15-21				
BURÐARVIK 				
UNDIRSTÓUR				
SNID OG SÉRMYNDIR				
MAKV.	1:20			
DAGS.	18.01.2006			
HANNAÐ/TEKN.	HEGG			
VERKNR.	06104			
IAV		Conís		
YFIRFARID:	PÓ			
SAMÞYKKT:	[Signature]			
KENNTALA:	130657-4439			
TEKN NR.	B(15-21)_011		BR.	B